


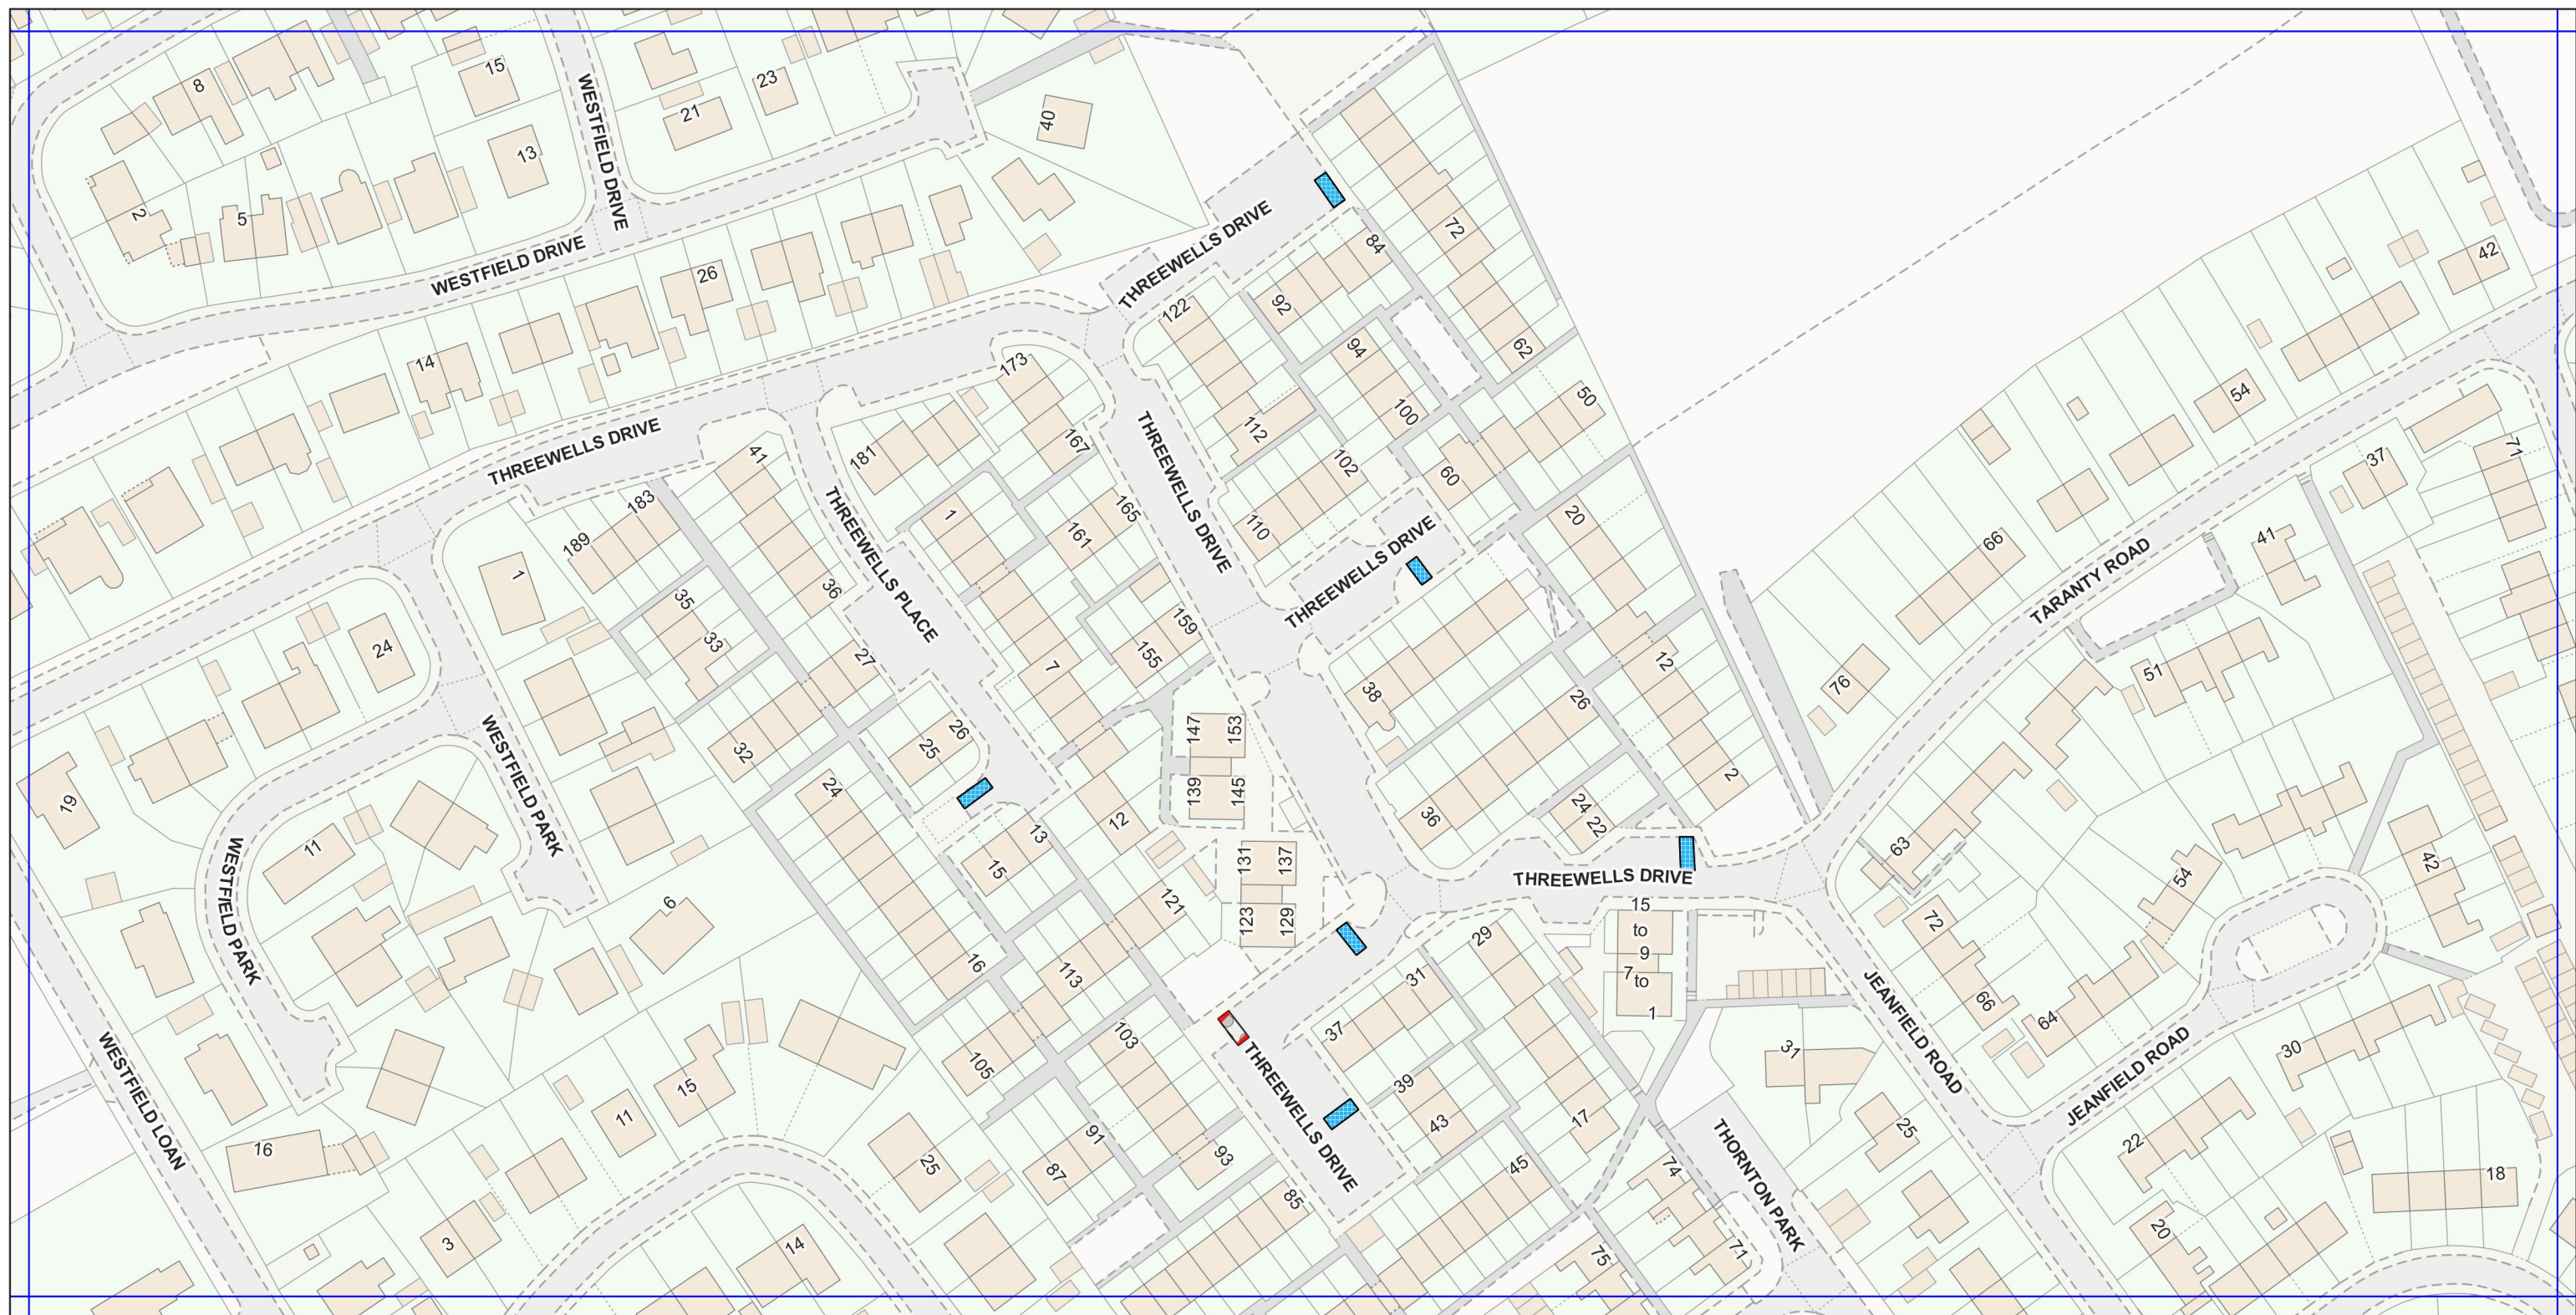

ANGUS COUNCIL (DISABLED PERSONS' PARKING PLACES) (STREET PARKING PLACES) (DECRIMINALISED ENFORCEMENT) (VARIATION) ORDER 2020

Schedule 2



Legend

-  Disabled bay: Blue badge holders only
-  Street Disabled Bay removed

Plan No: FR-C06a


Scale: 1:1250

Effective date: 28/02/2020

This is **Plan No: FR-C06a** referred to in the foregoing Angus Council (Disabled Persons' Parking Places)(Street Parking Places) (Decriminalised Enforcement) (Variation) Order 2020

ANGUS COUNCIL (DISABLED PERSONS' PARKING PLACES) (STREET PARKING PLACES) (DECriminalISED ENFORCEMENT) (VARIATION) ORDER 2020

Schedule 2

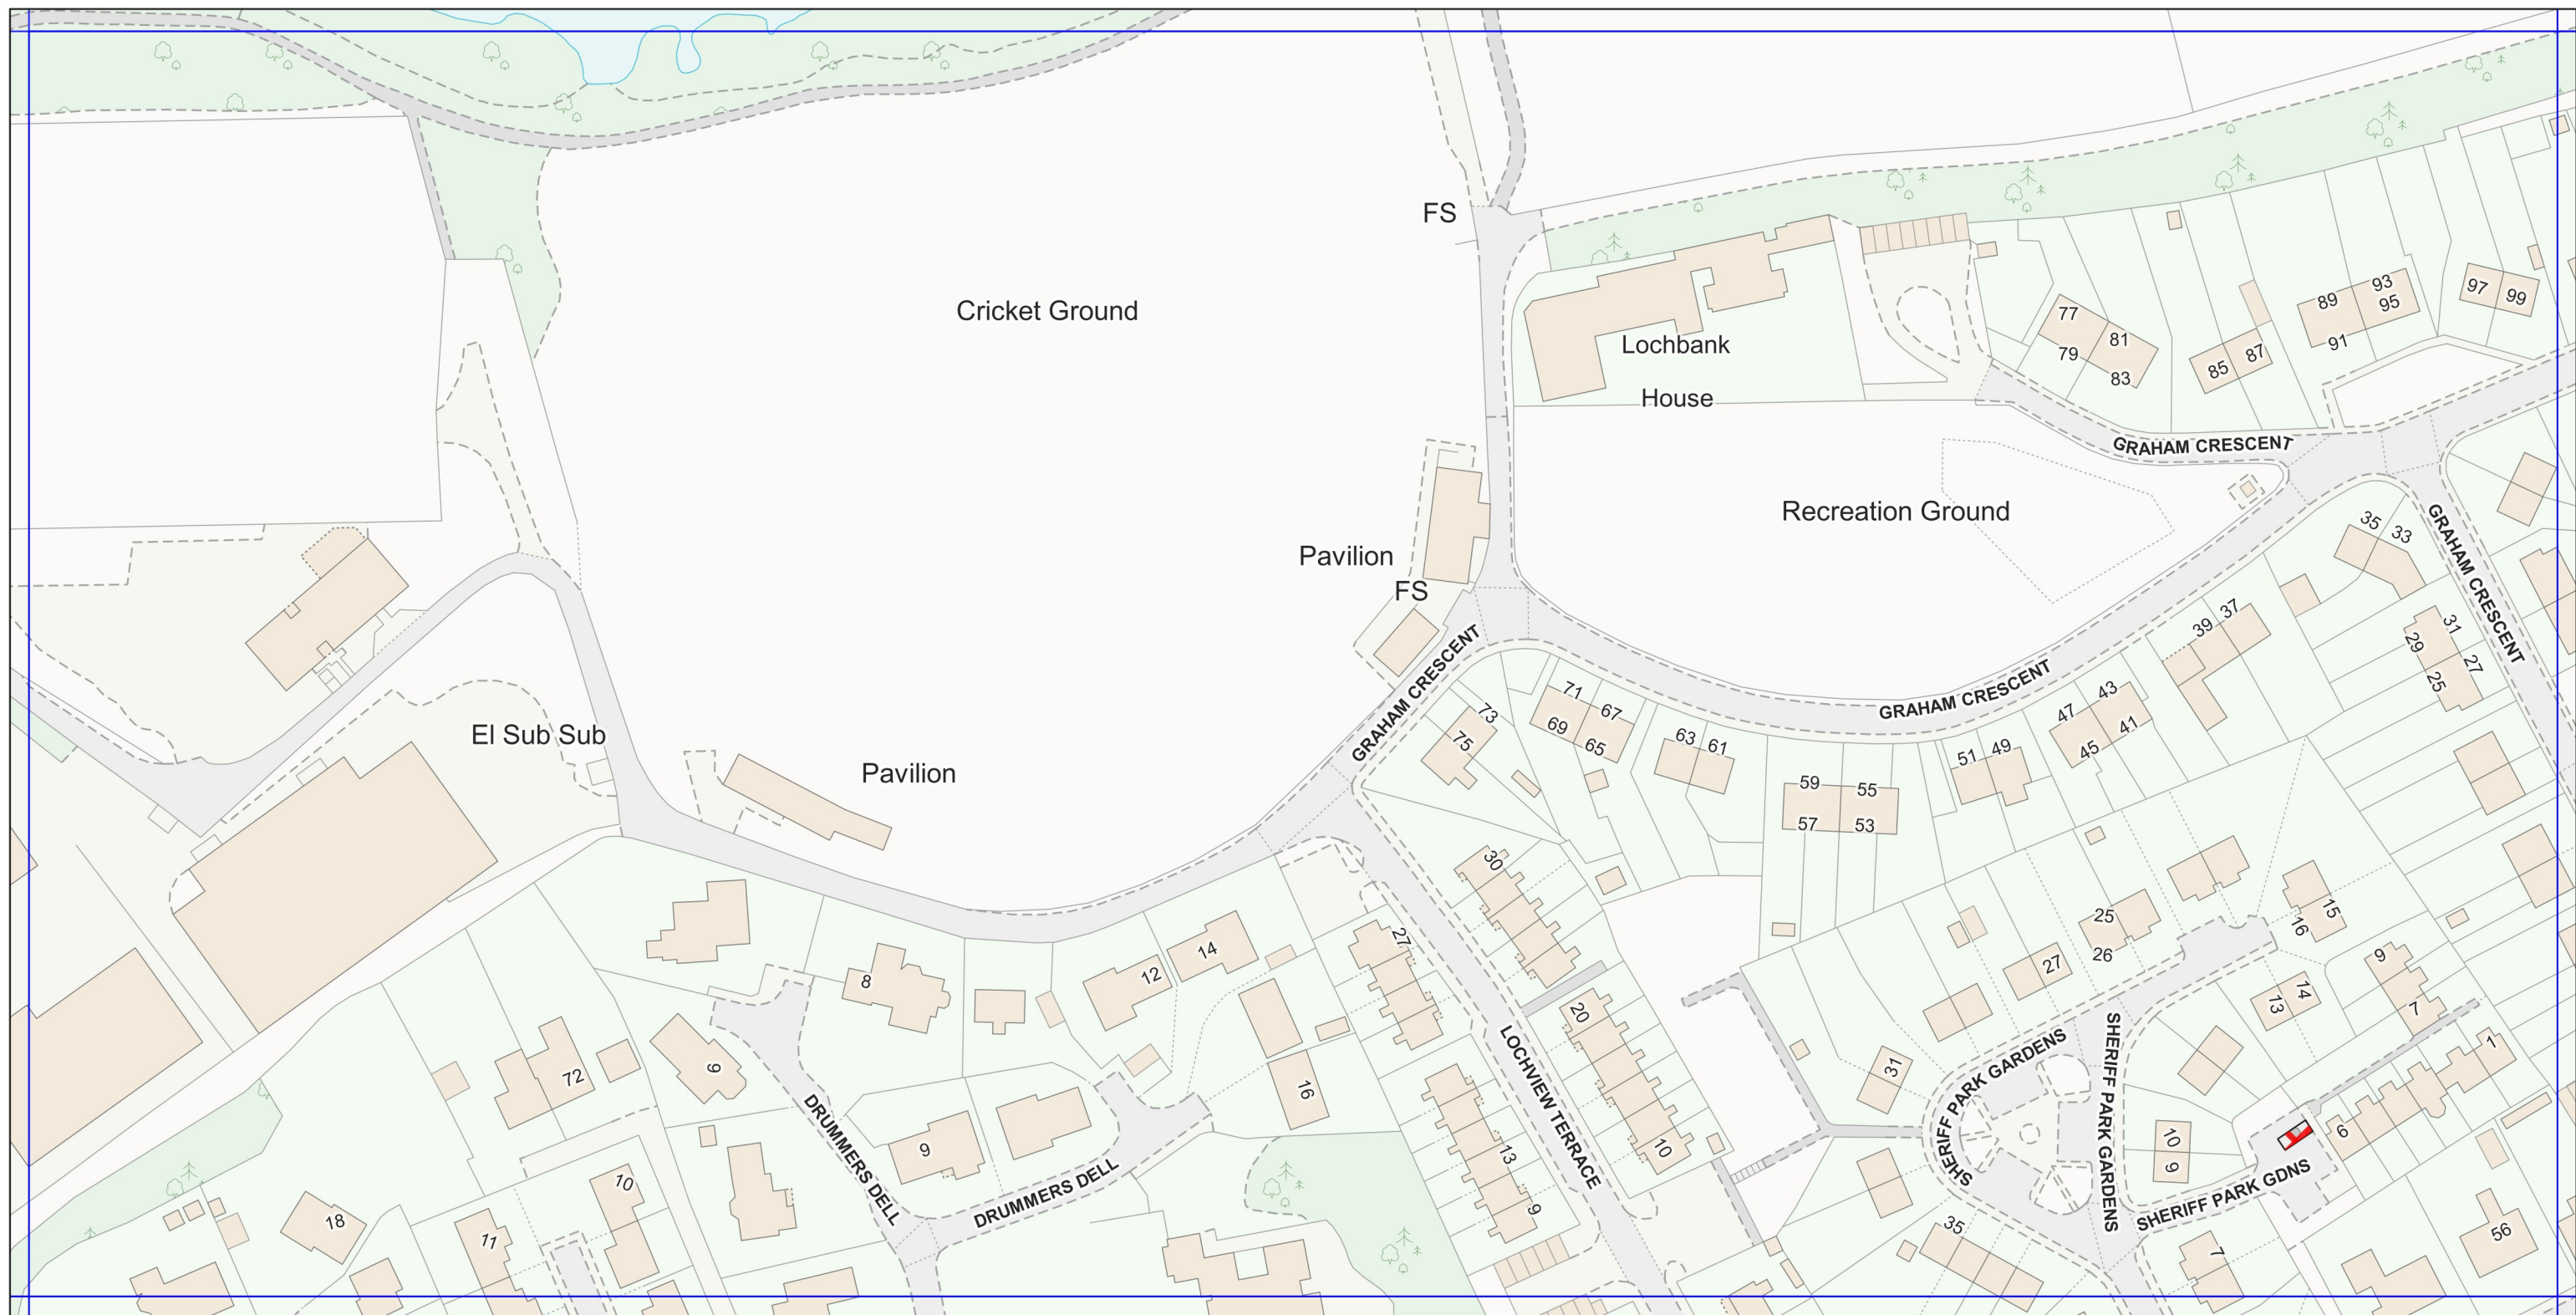

Legend

 Street Disabled Bay removed

Plan No: FR-C08


Scale: 1:1250

Effective date: 28/02/2020



This is **Plan No: FR-C08** referred to in the foregoing Angus Council (Disabled Persons' Parking Places)(Street Parking Places) (Decriminalised Enforcement) (Variation) Order 2020

**ANGUS COUNCIL (DISABLED PERSONS' PARKING PLACES) (STREET PARKING PLACES) (DECriminalISED ENFORCEMENT) (VARIATION) ORDER 2020**

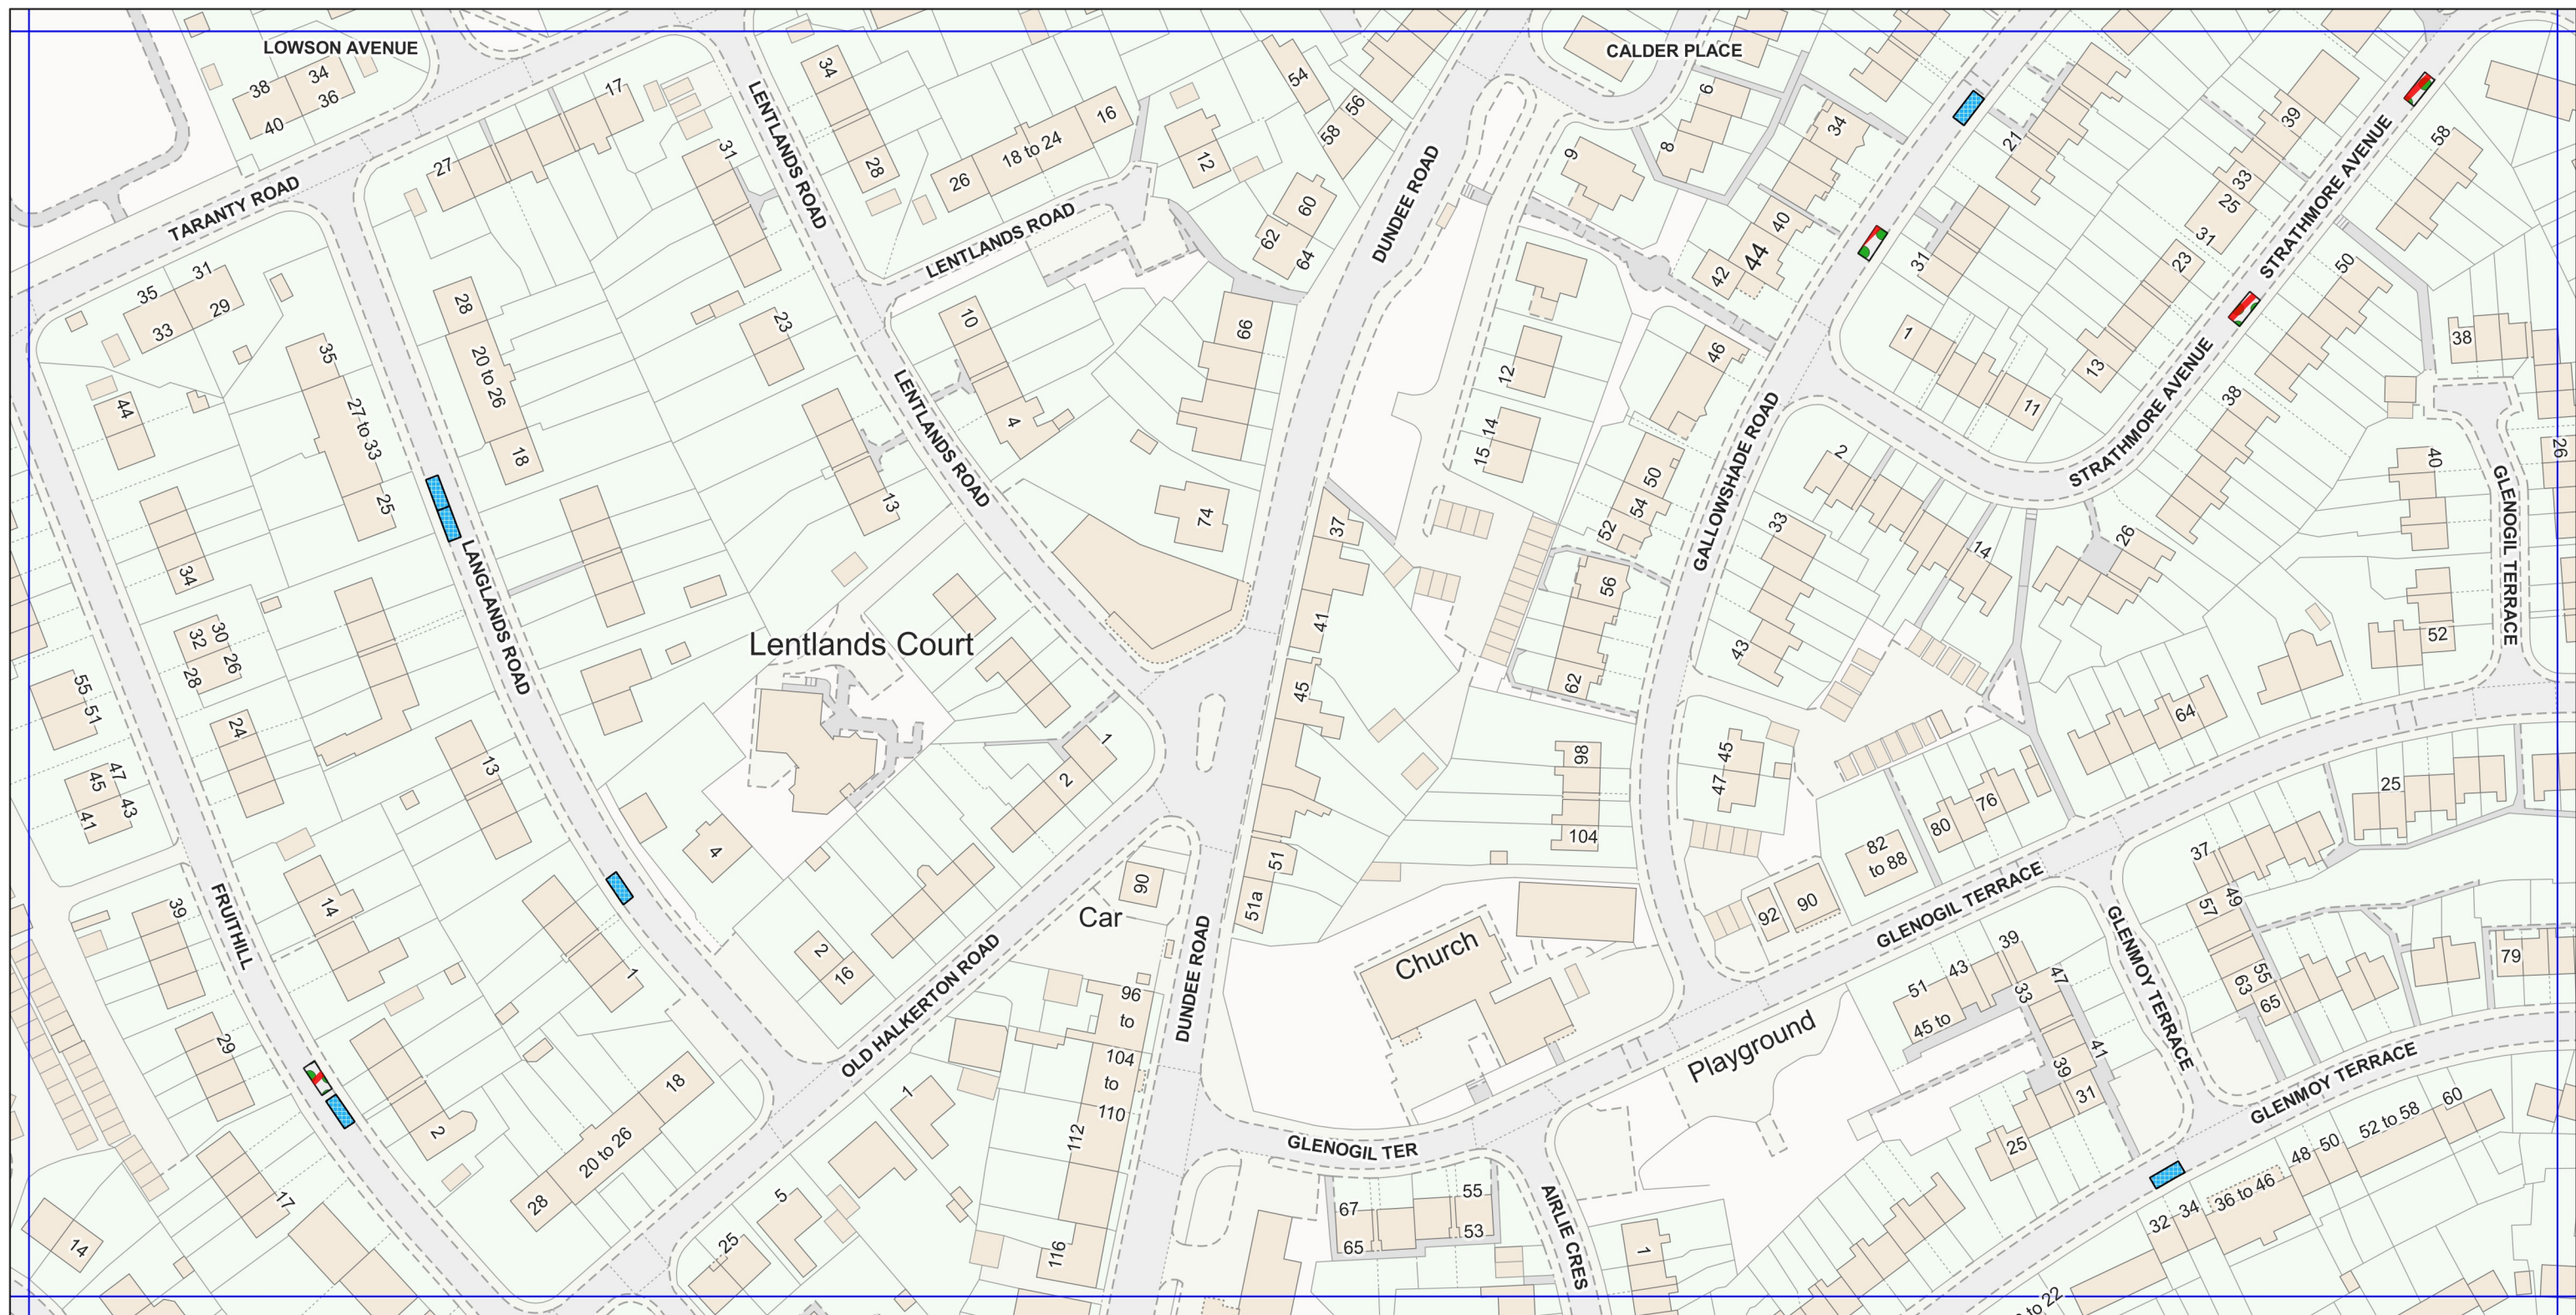**Schedule 2**



**Legend**

-  Disabled bay: Blue badge holders only
-  Street Disabled Bay removed

**Plan No: FR-D06a**


**Scale: 1:1250**

**Effective date: 28/02/2020**

This is **Plan No: FR-D06a** referred to in the foregoing Angus Council (Disabled Persons' Parking Places)(Street Parking Places) (Decriminalised Enforcement) (Variation) Order 2020

**ANGUS COUNCIL (DISABLED PERSONS' PARKING PLACES) (STREET PARKING PLACES) (DECRIMINALISED ENFORCEMENT) (VARIATION) ORDER 2020**

**Schedule 2**

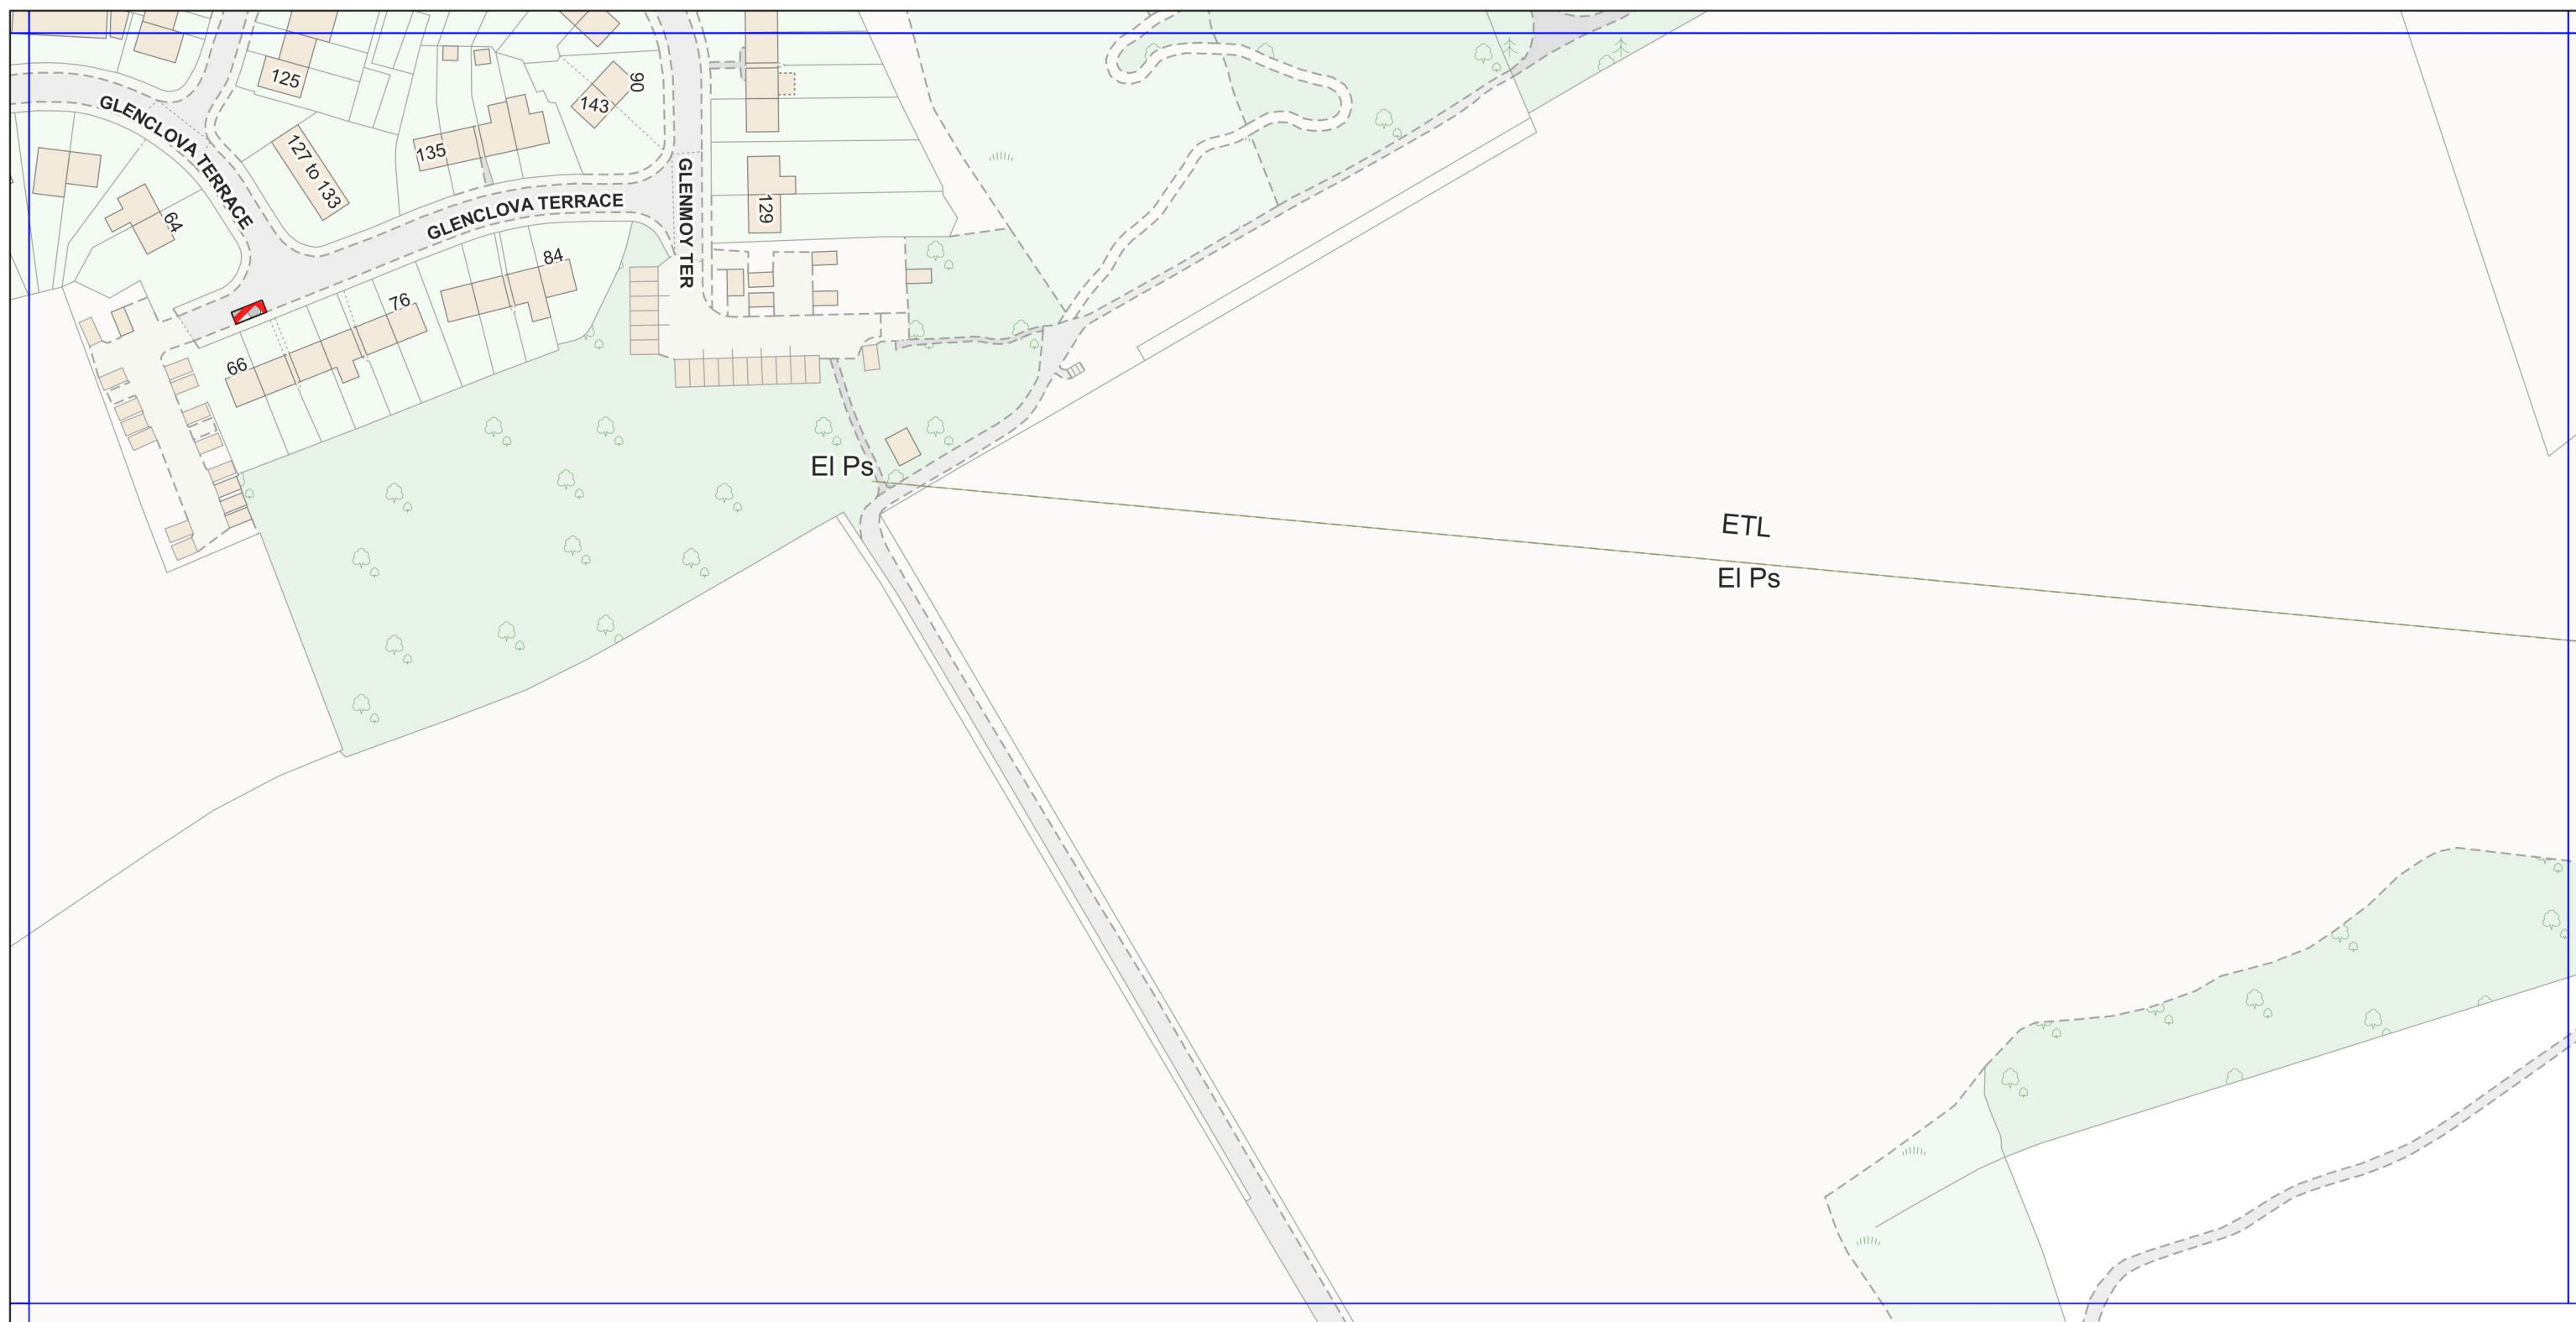

**Legend**

 Street Disabled Bay removed

**Plan No: FR-E05**


**Scale: 1:1250**

**Effective date: 28/02/2020**



This is **Plan No: FR-E05** referred to in the foregoing Angus Council (Disabled Persons' Parking Places)(Street Parking Places) (Decriminalised Enforcement) (Variation) Order 2020

**ANGUS COUNCIL (DISABLED PERSONS' PARKING PLACES) (STREET PARKING PLACES) (DECRIMINALISED ENFORCEMENT) (VARIATION) ORDER 2020**

**Schedule 2**

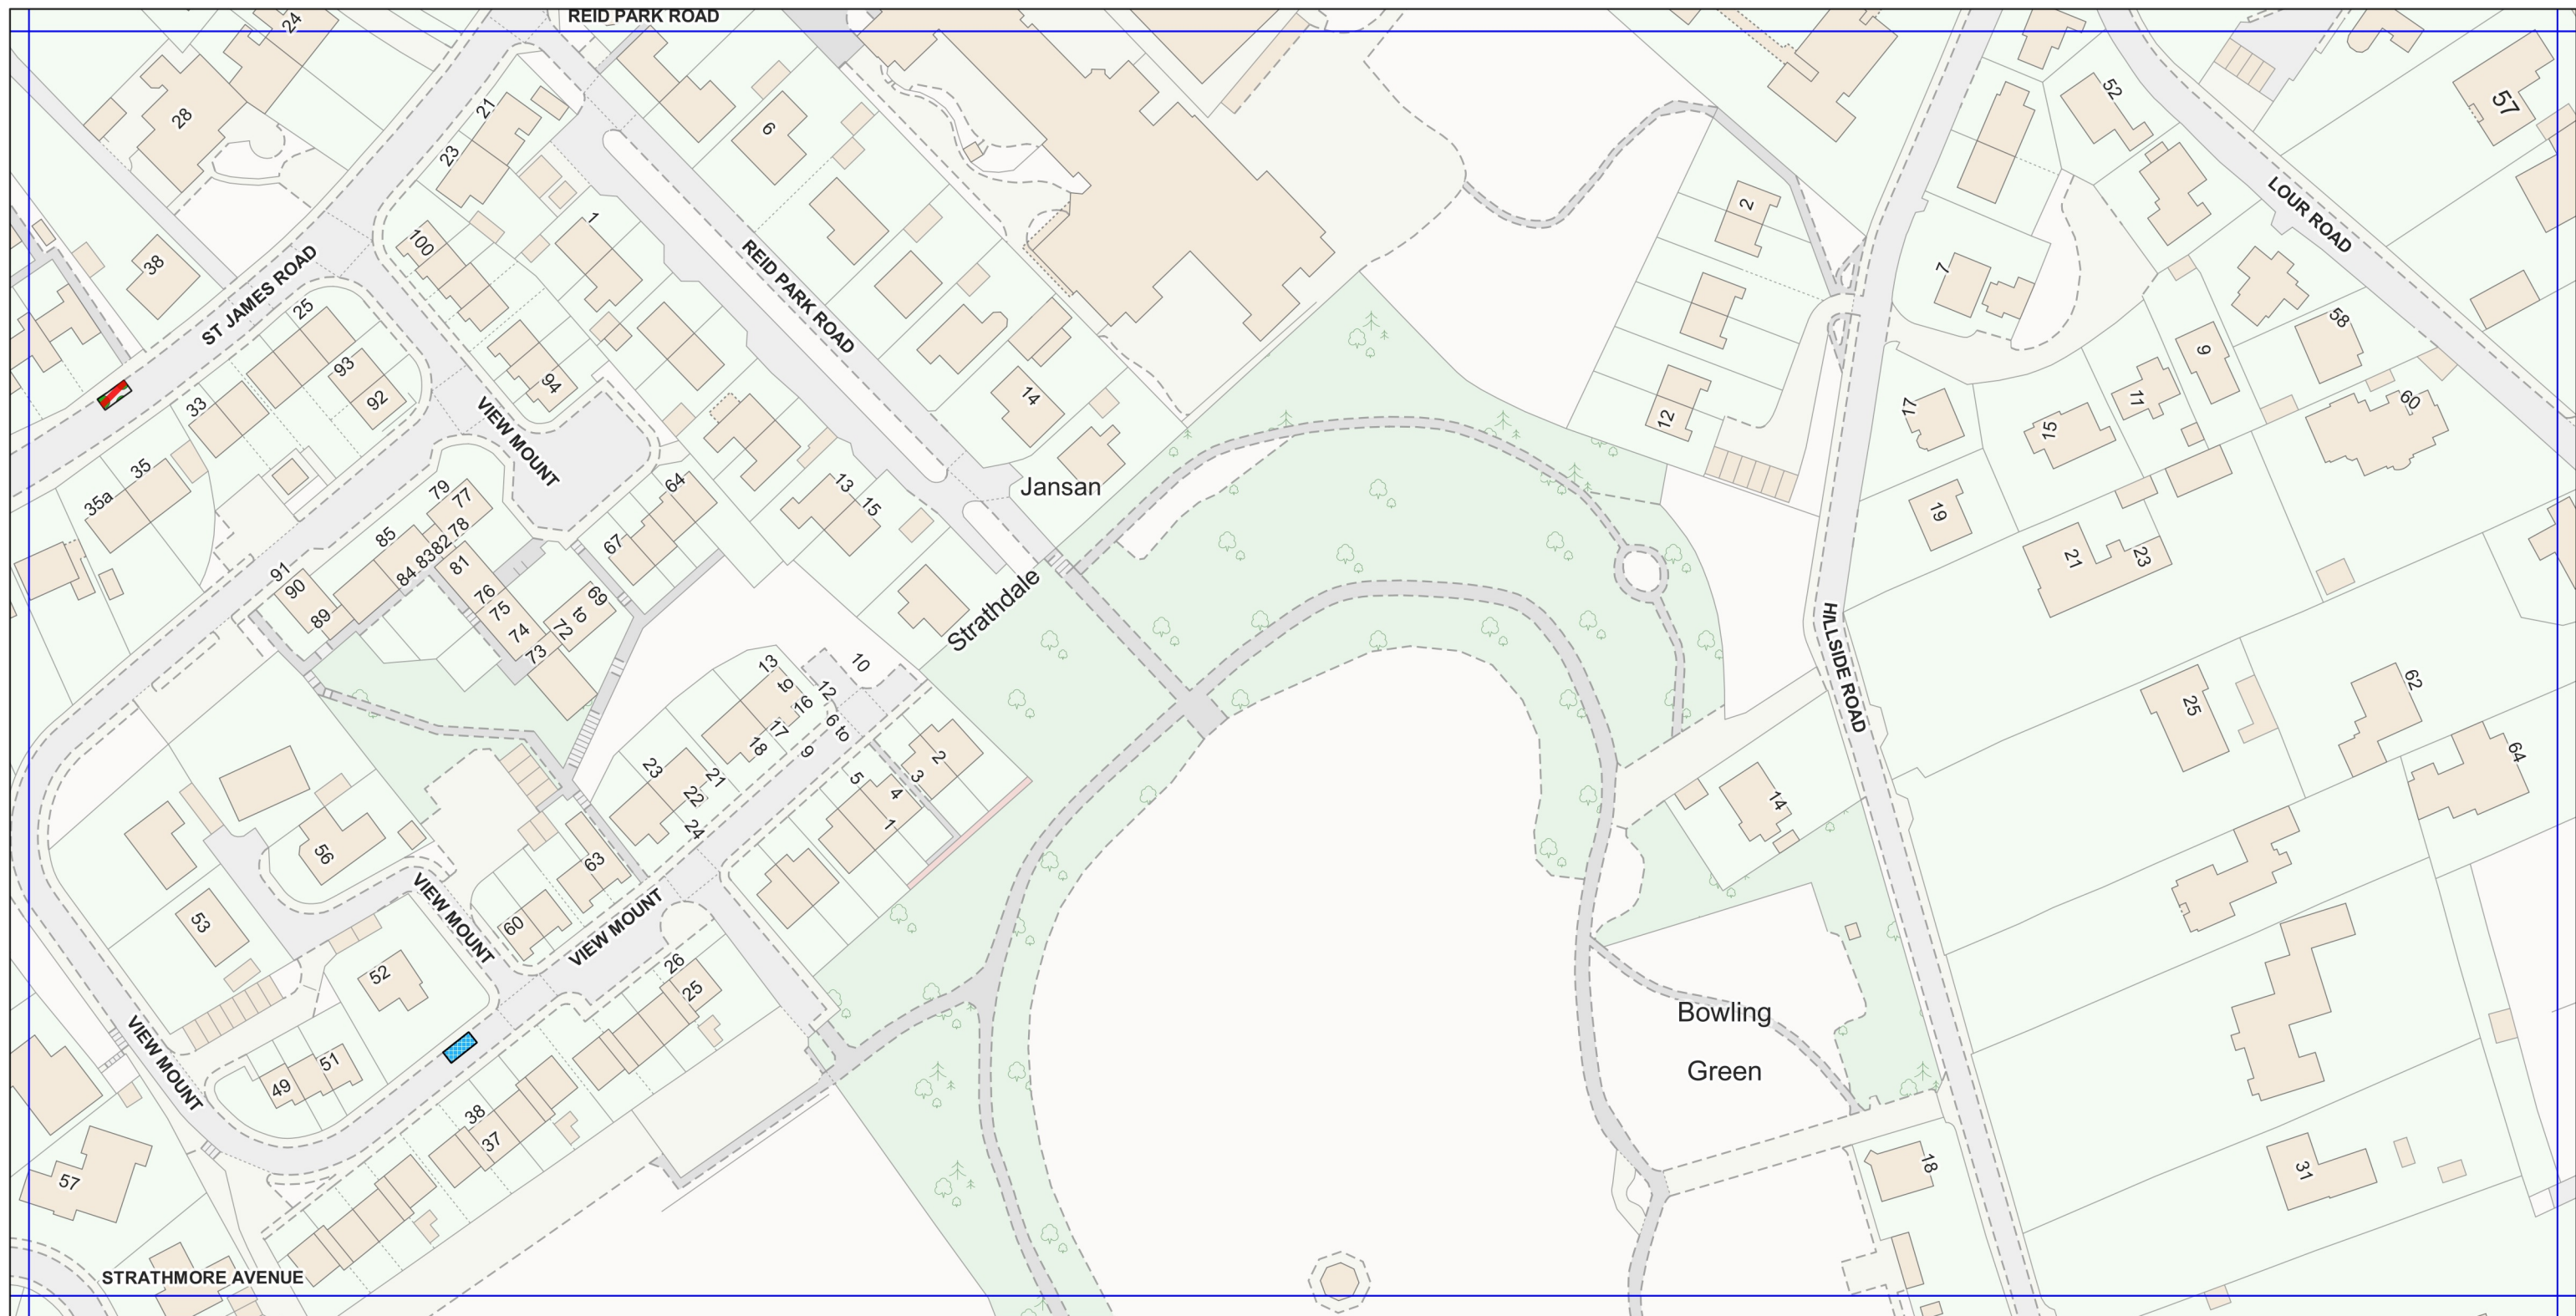

**Legend**

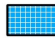-  Disabled bay: Blue badge holders only
-  Street Disabled Bay removed

**Plan No: FR-E07a**


**Scale: 1:1250**

**Effective date: 28/02/2020**

This is **Plan No: FR-E07a** referred to in the foregoing Angus Council (Disabled Persons' Parking Places)(Street Parking Places) (Decriminalised Enforcement) (Variation) Order 2020

ANGUS COUNCIL (DISABLED PERSONS' PARKING PLACES) (STREET PARKING PLACES) (DECRIMINALISED ENFORCEMENT) (VARIATION) ORDER 2020

Schedule 2

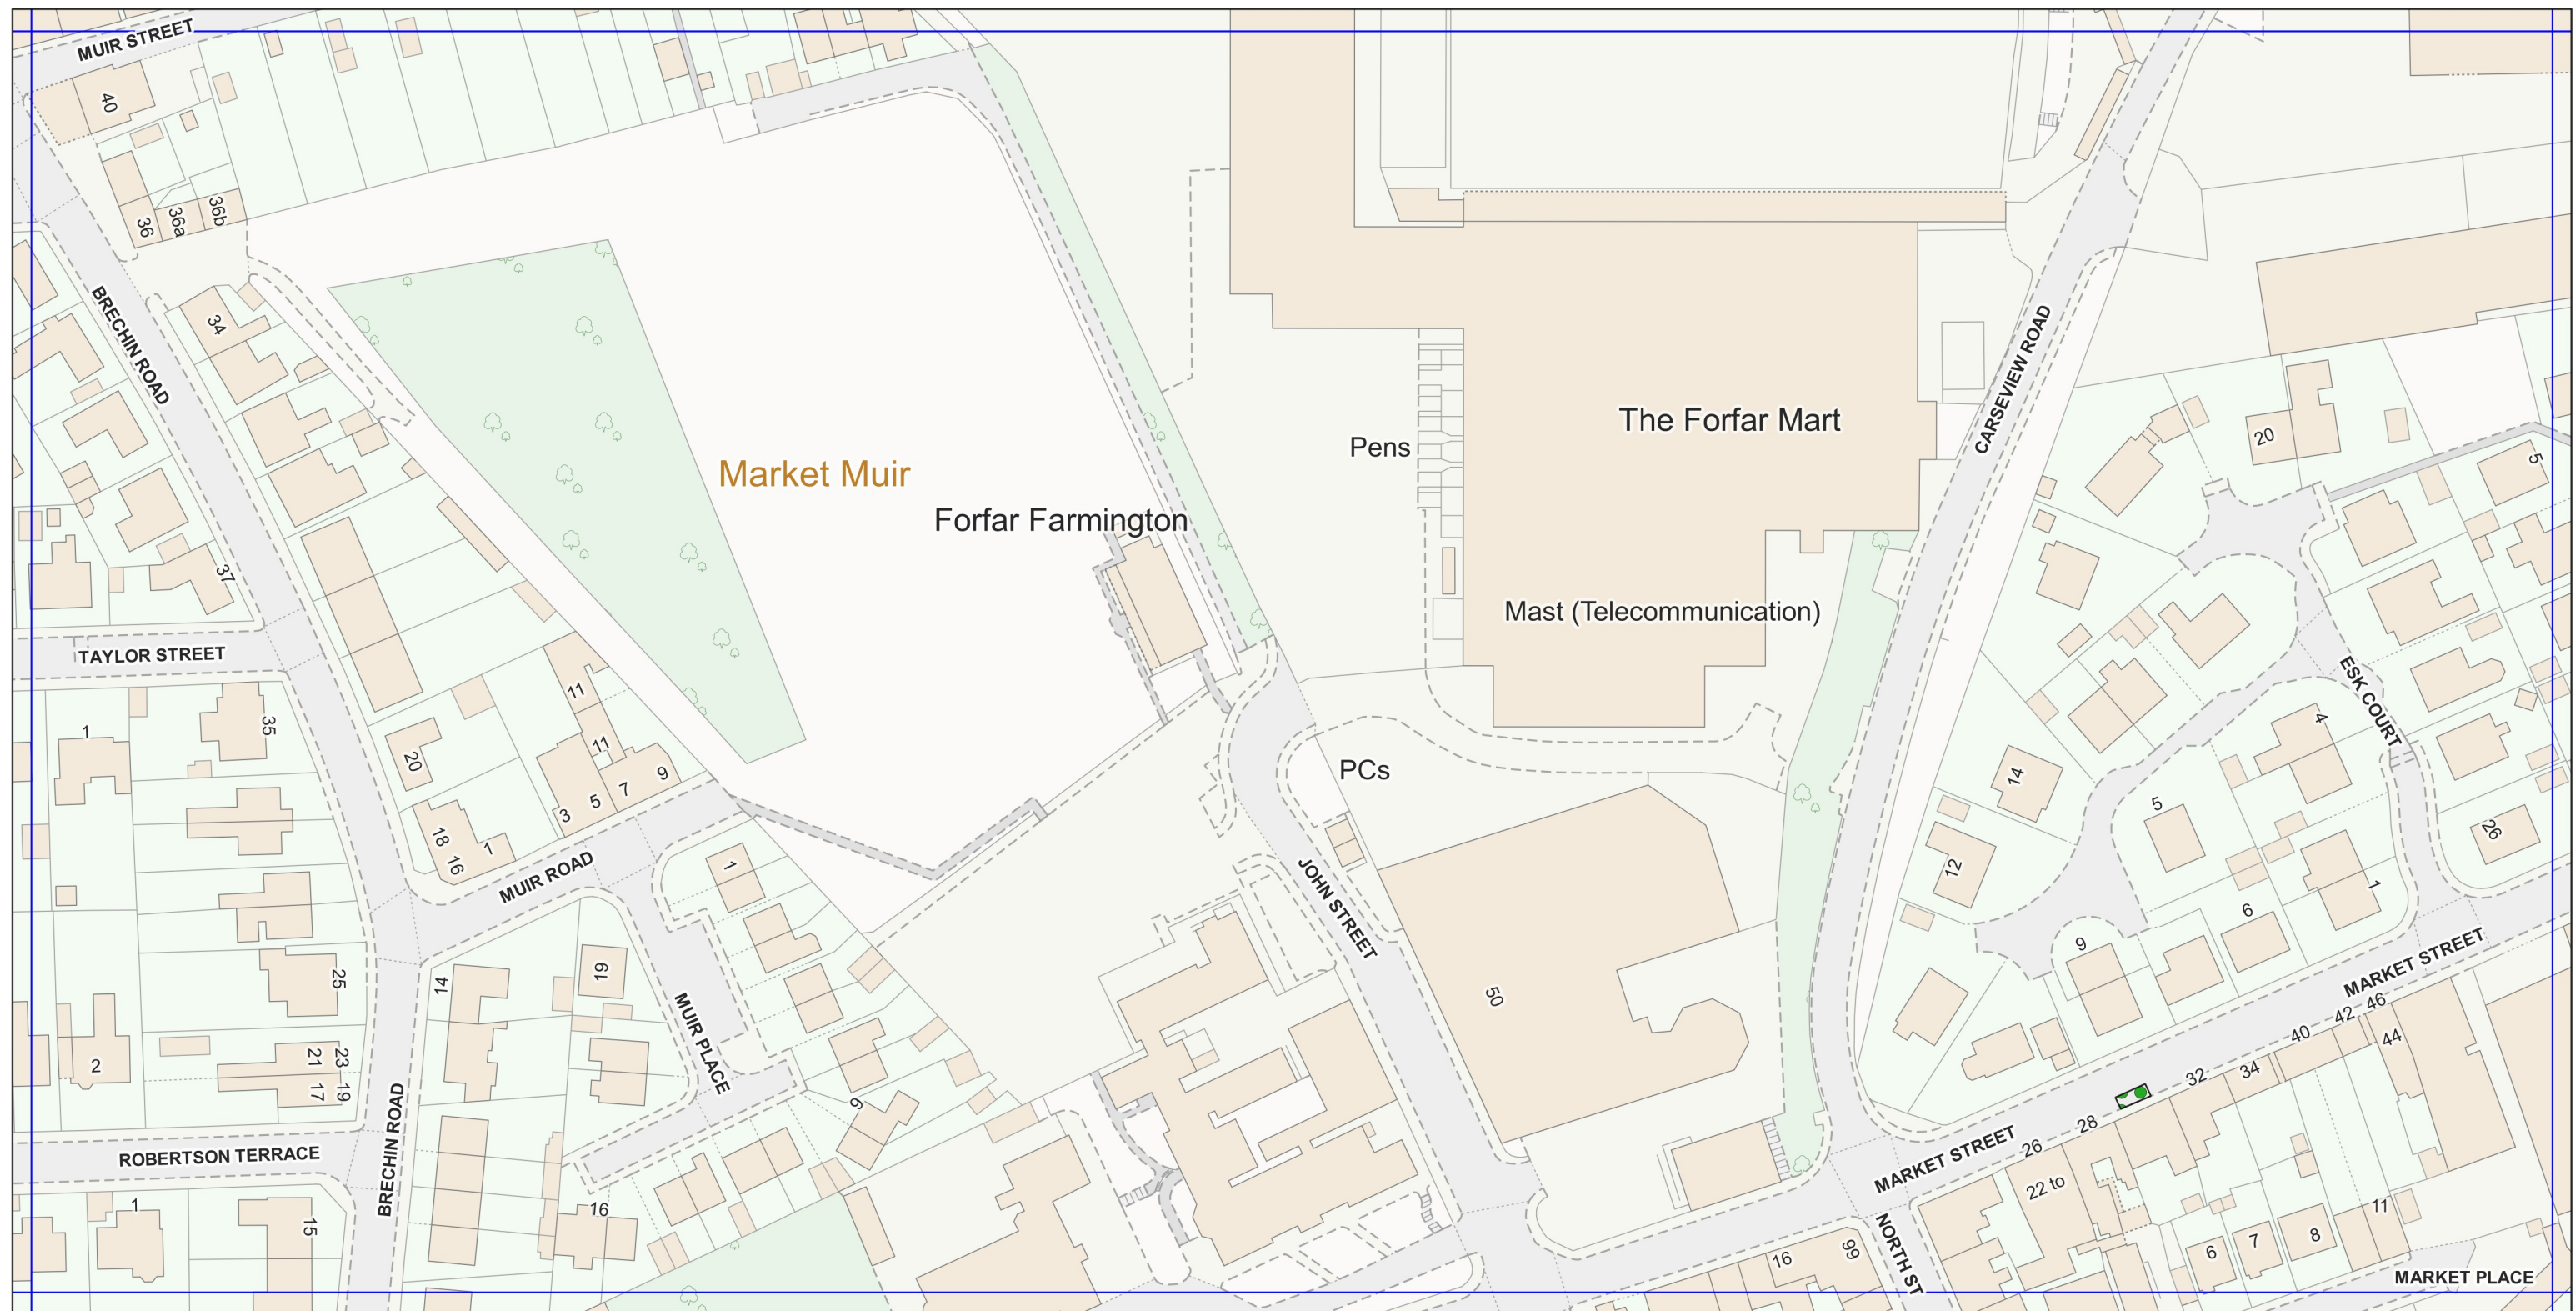

Legend

 Street Disabled Bay removed

Plan No: FR-E12

Scale: 1:1250

Effective date: 28/02/2020

This is **Plan No: FR-E12** referred to in the foregoing Angus Council (Disabled Persons' Parking Places)(Street Parking Places) (Decriminalised Enforcement) (Variation) Order 2020