



**ANGUS COUNCIL (DISABLED PERSONS' PARKING PLACES) (STREET PARKING PLACES) (DECRIMINALISED ENFORCEMENT) (VARIATION) ORDER 2020**

**Schedule 2**

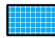

**Legend**

-  Disabled bay: Blue badge holders only
-  Street Disabled Bay removed

**Plan No: KR-B04a**

**Scale: 1:1250**


**Effective date: 28/02/2020**

This is **Plan No: KR-B04a** referred to in the foregoing Angus Council (Disabled Persons' Parking Places)(Street Parking Places) (Decriminalised Enforcement) (Variation) Order 2020



**ANGUS COUNCIL (DISABLED PERSONS' PARKING PLACES) (STREET PARKING PLACES) (DECRIMINALISED ENFORCEMENT) (VARIATION) ORDER 2020**

**Schedule 2**

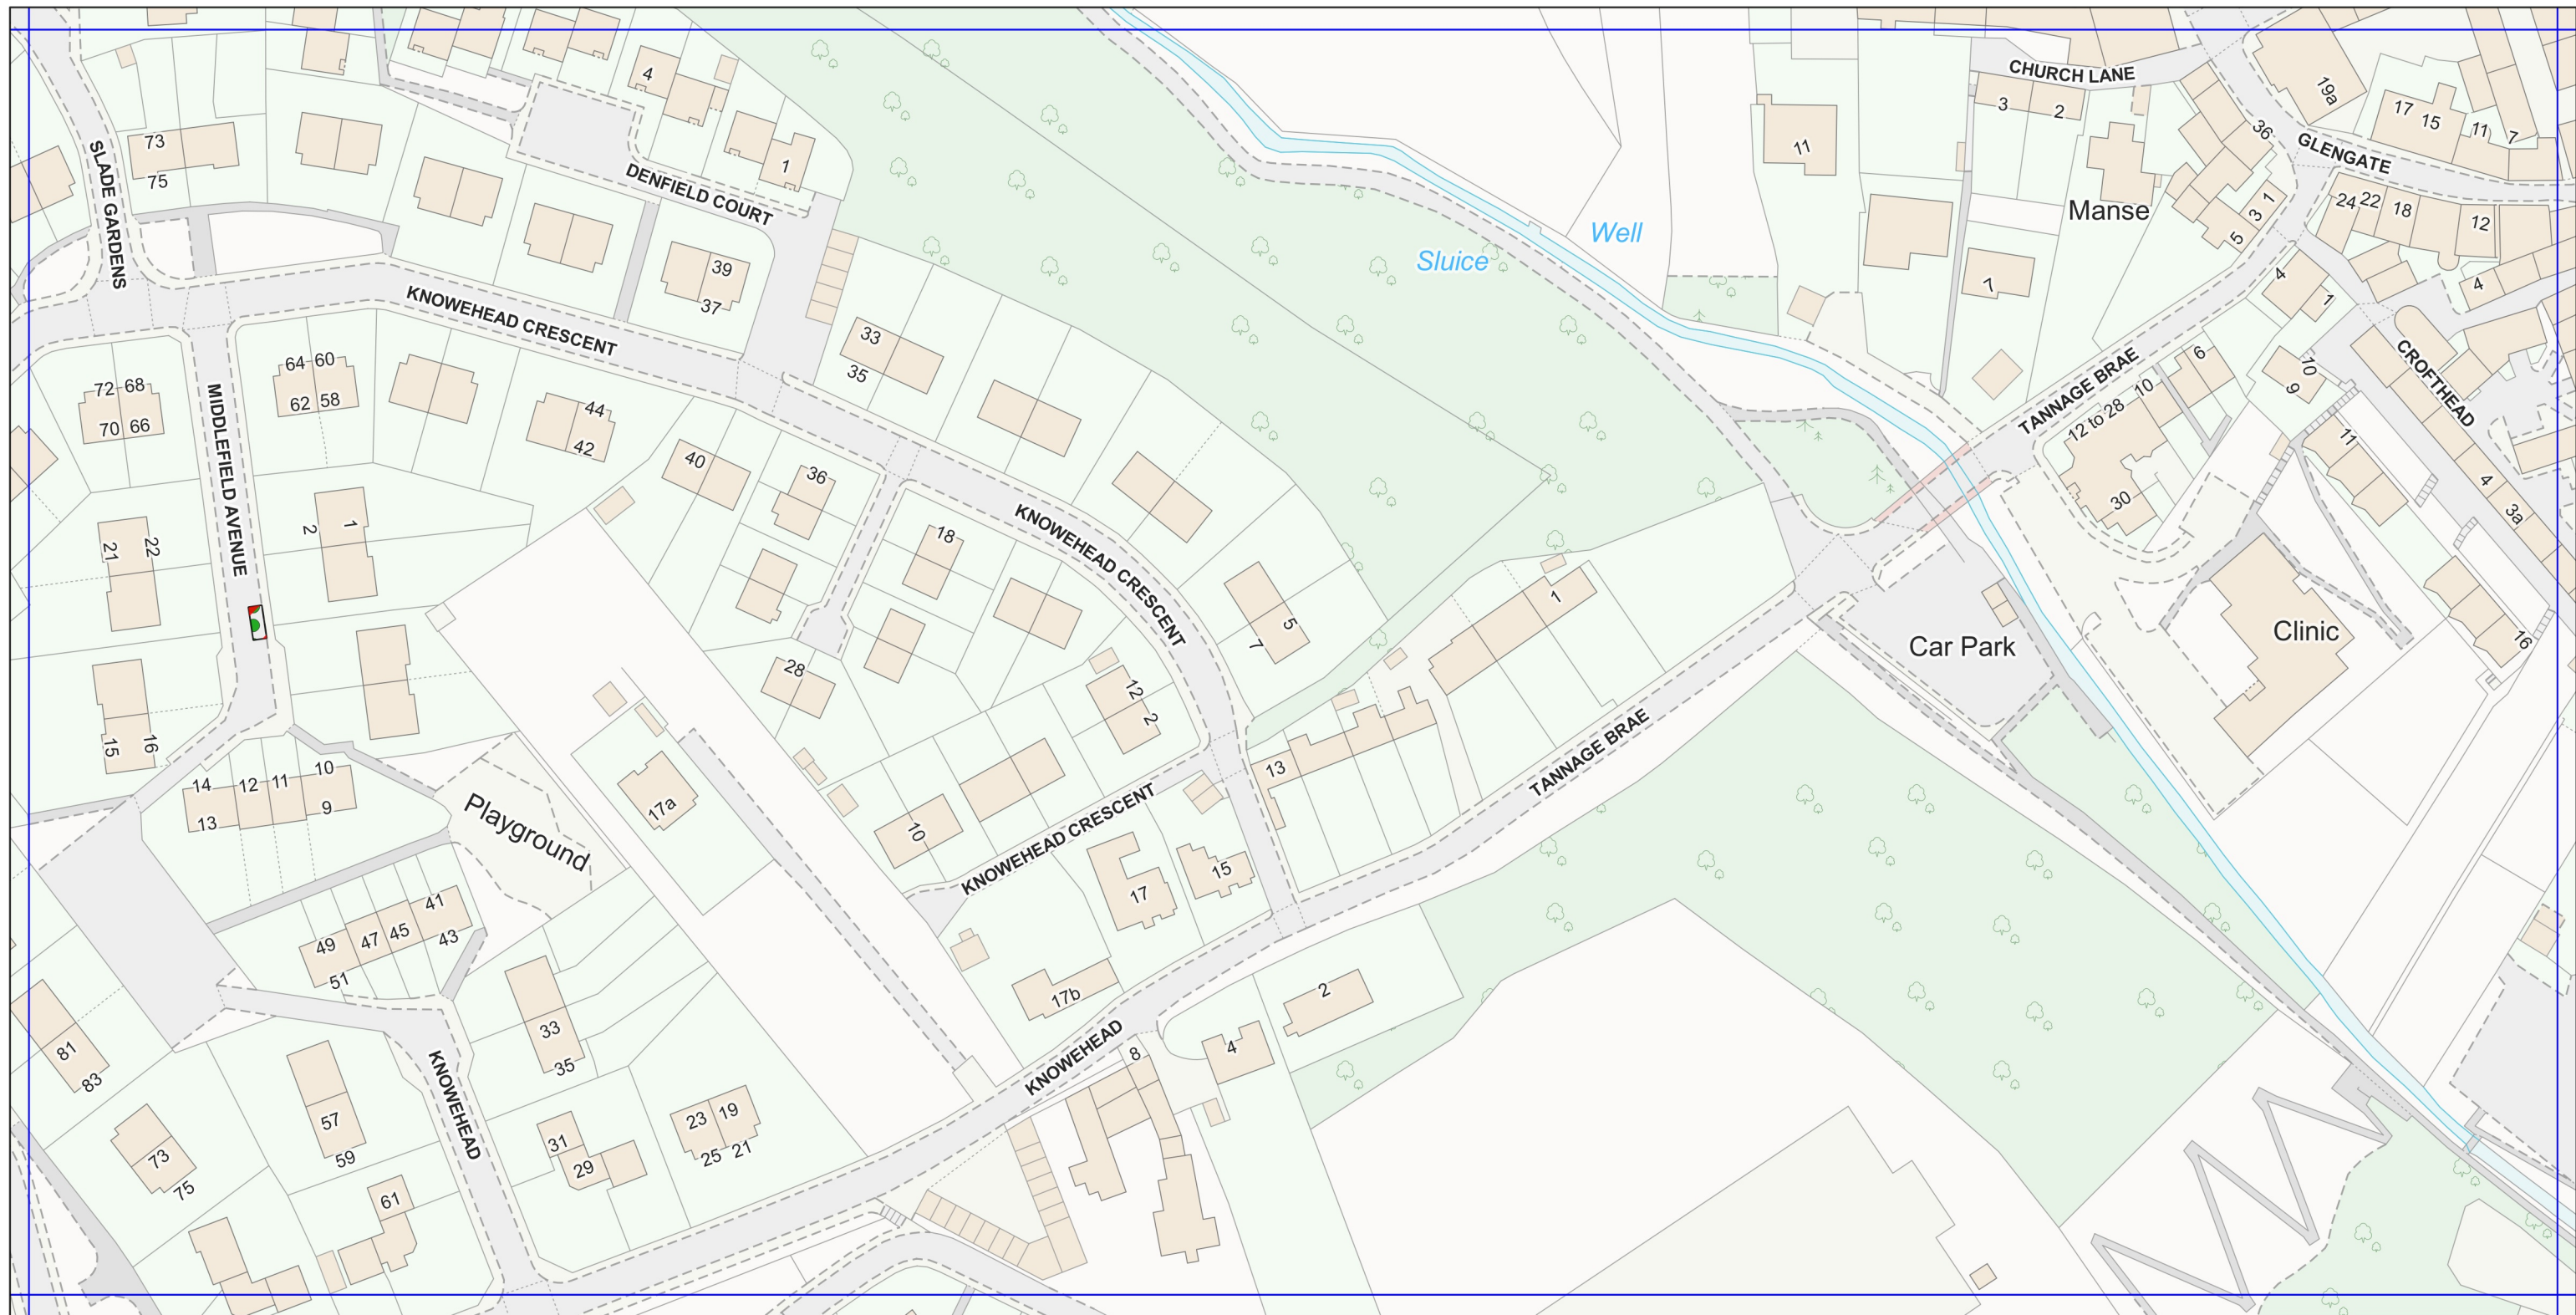

**Legend**

 Street Disabled Bay removed

**Plan No: KR-B05**

**Scale: 1:1250**

**Effective date: 28/02/2020**



This is **Plan No: KR-B05** referred to in the foregoing Angus Council (Disabled Persons' Parking Places)(Street Parking Places) (Decriminalised Enforcement) (Variation) Order 2020

**ANGUS COUNCIL (DISABLED PERSONS' PARKING PLACES) (STREET PARKING PLACES) (DECRIMINALISED ENFORCEMENT) (VARIATION) ORDER 2020**

**Schedule 2**



**Legend**

-  Disabled bay: Blue badge holders only
-  Street Disabled Bay removed

**Plan No: KR-D05a**

**Scale: 1:1250**

**Effective date: 28/02/2020**

This is **Plan No: KR-D05a** referred to in the foregoing Angus Council (Disabled Persons' Parking Places)(Street Parking Places) (Decriminalised Enforcement) (Variation) Order 2020