


ANGUS COUNCIL (DISABLED PERSONS' PARKING PLACES) (OFF-STREET PARKING PLACES) (DECriminalISED ENFORCEMENT) (VARIATION) ORDER 2020

Schedule 2

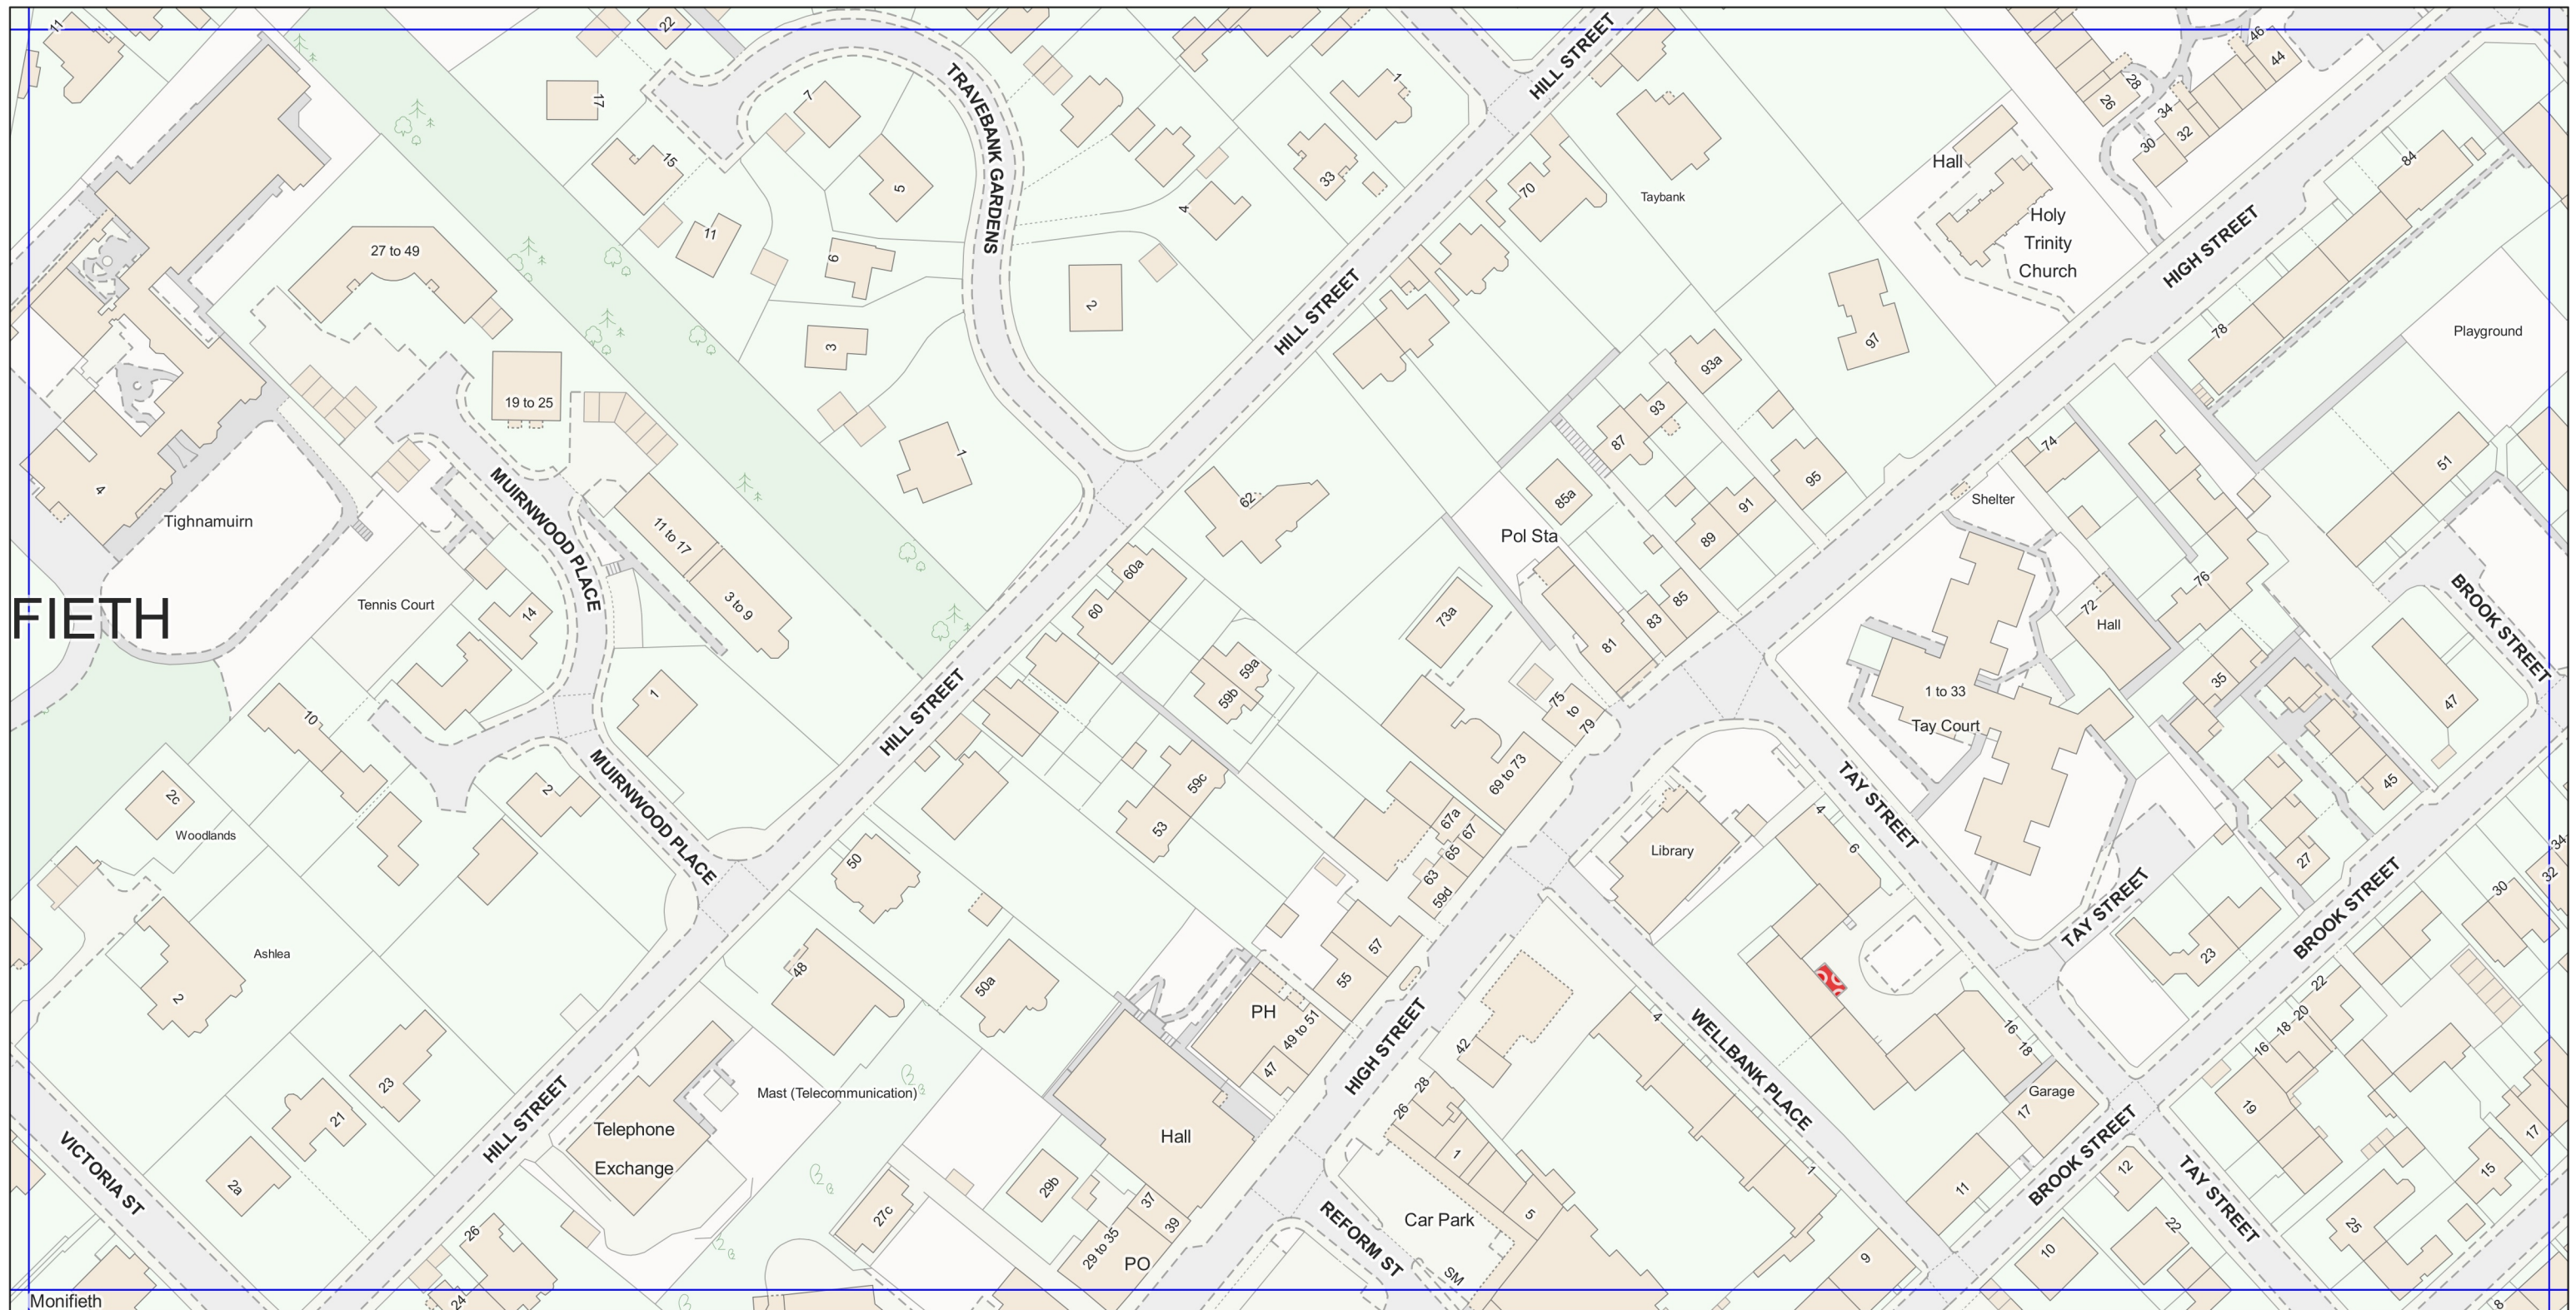

FIETH



Legend

 New Off-Street Disabled Bay

Plan No: MH-D04

Scale: 1:1250

Effective date: 28/02/2020

This is **Plan No: MH-D04** referred to in the foregoing Angus Council (Disabled Persons' Parking Places)(Off-Street Parking Places) (Decriminalised Enforcement) (Variation) Order 2020