


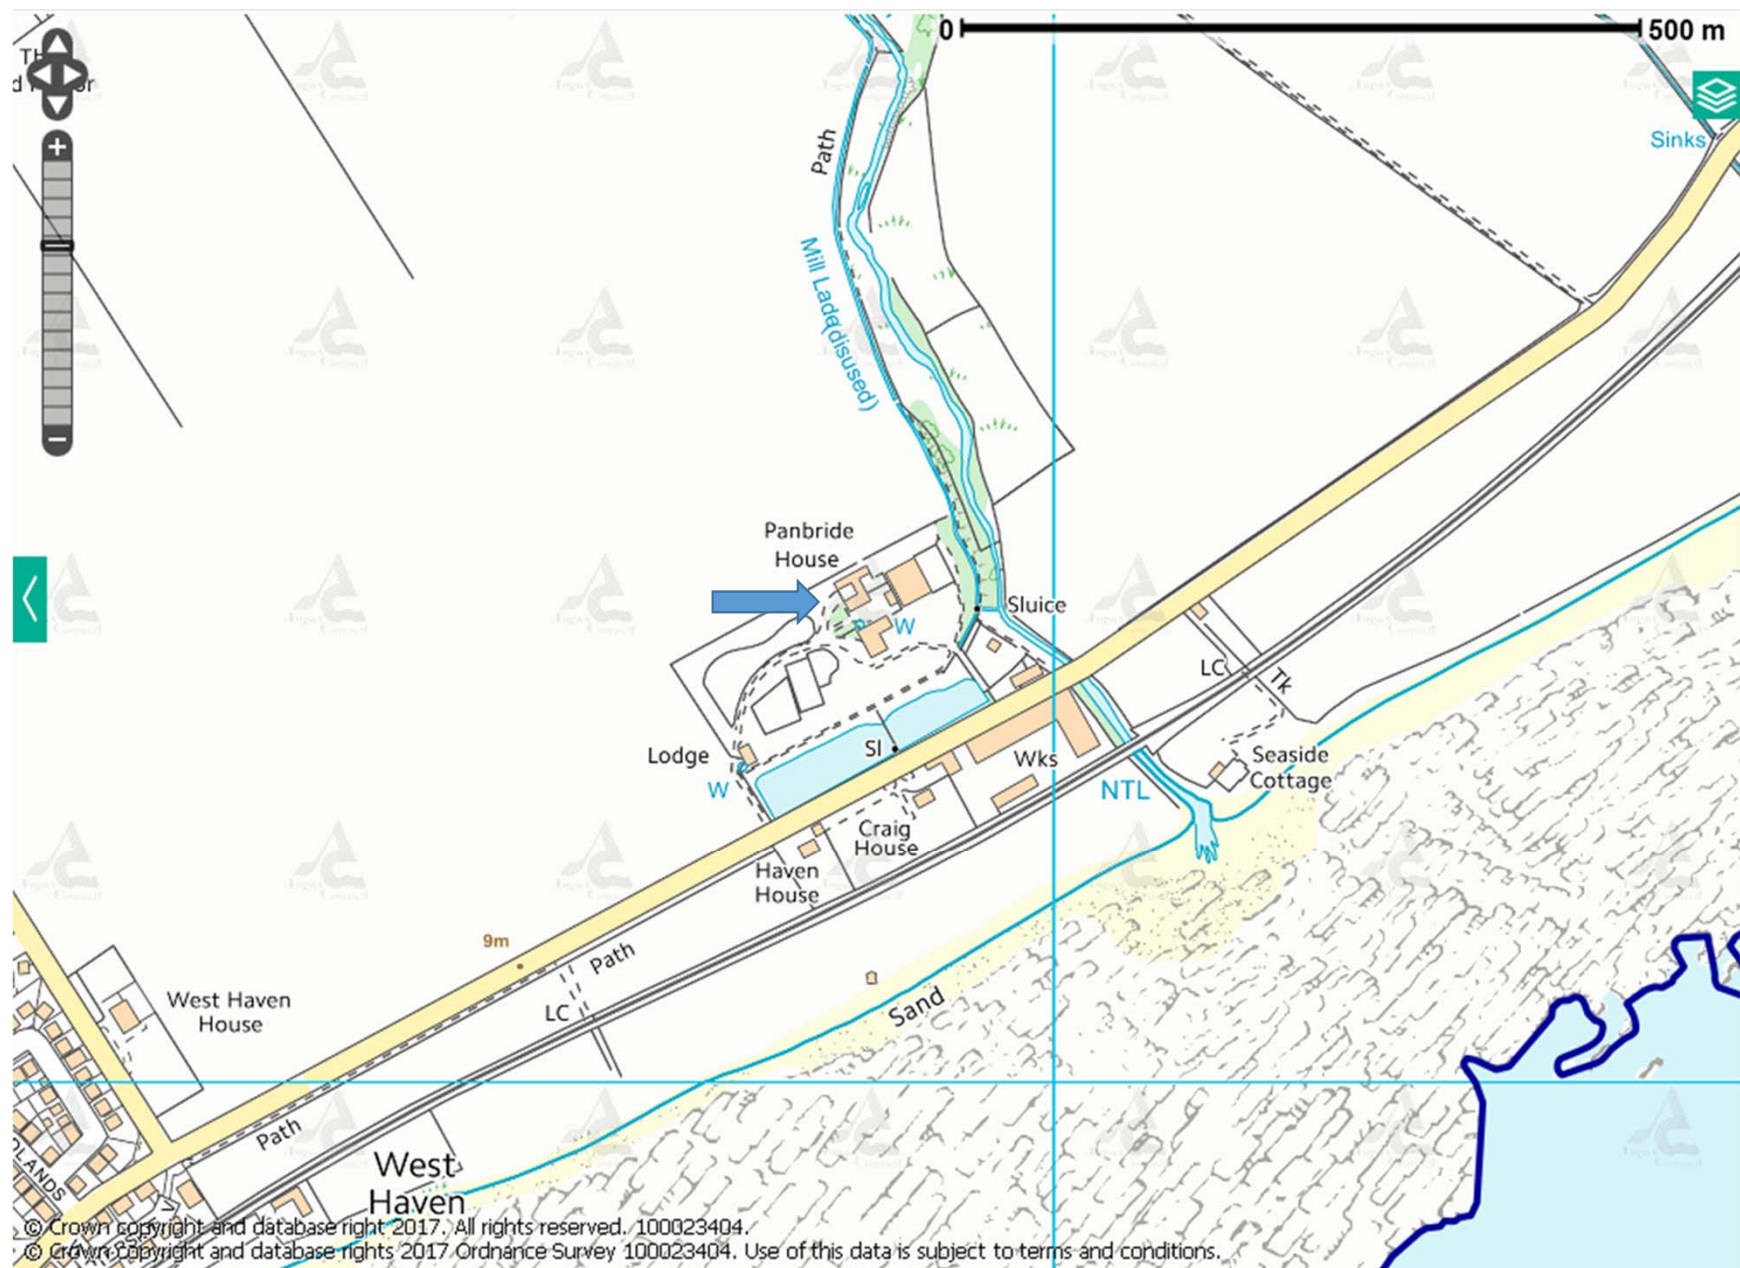


Item 8

Listed building consent application: 20/00229/LBC

The Stables, Panbride House, Panbride,
Carnoustie



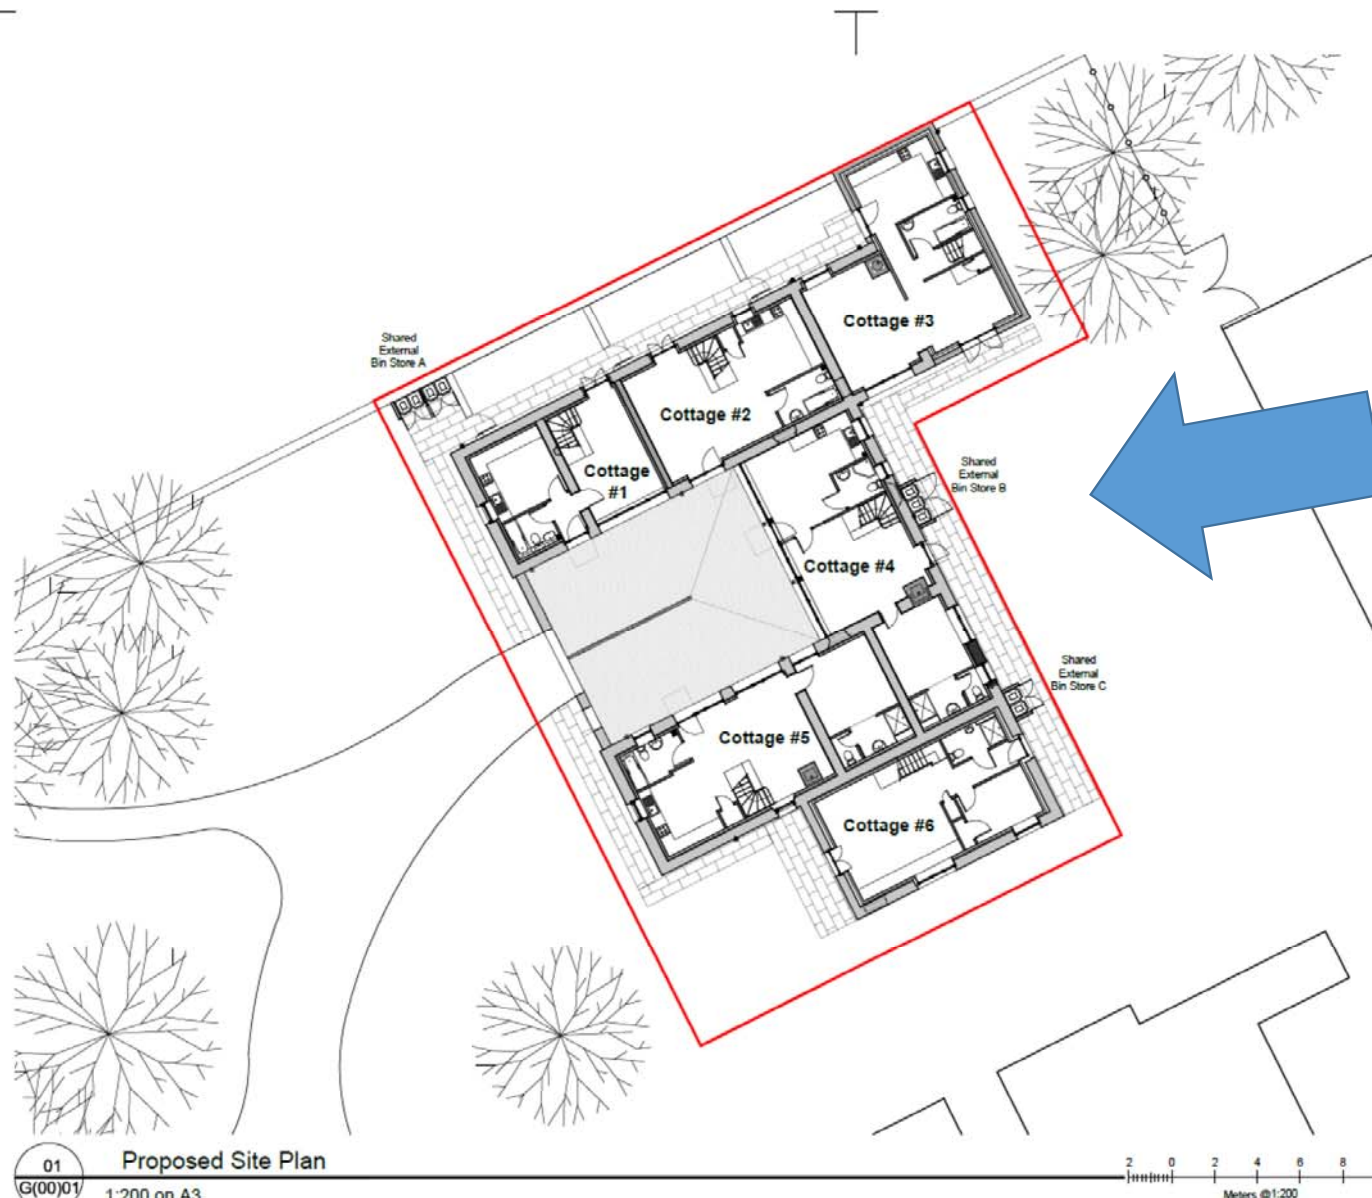

01
G(00)01
Proposed Site Plan
1:200 on A3

Application Site Boundary

Revision	Description	Date
D	Re-located Bin Stores	13/04/2020
C	Re-located Bin Store	10/04/2020
B	Revised external layouts	09/04/2020
A	Issued Building Consent Issue	23/03/2020

Status
PLANNING

WellwoodLeslie
ARCHITECTS

Fort Street House, 63 Fort Street,
Broughty Ferry, Dundee, DD5 2AB
t: 01382 778829 e: admin@wellwoodleslie.com


Client
Boyd & Sothorn

Project
Alterations to existing building
Pantoude Stables
Camoussie
A001 GJR


Drawing Title
Proposed Site Plan

Drawn	Checked	date	App.	date
DU				
Scale	Date		Original sheet size	
1:200	17/03/20		A3	
Job No.	Dwg No.		Rev	
4036	G(00)01		D	


© The contents of this drawing remain the intellectual property of WellwoodLeslie Architects

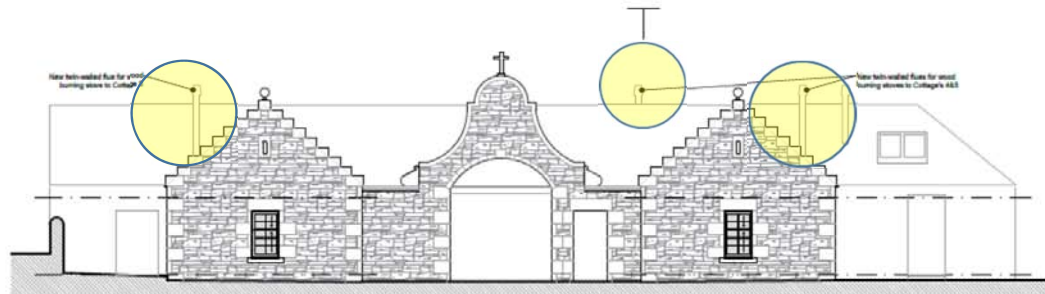


01
G(00)05
Proposed South-West Elevation
1:100 on A2

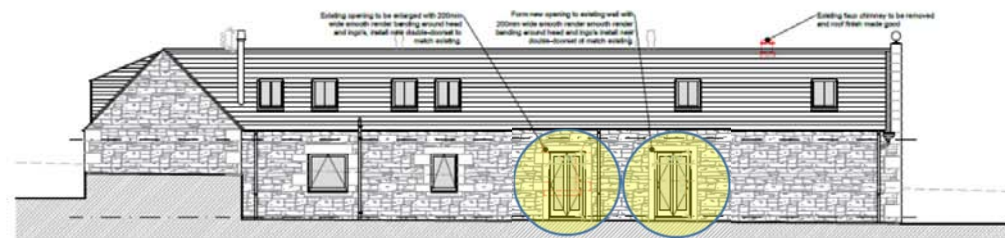

02
G(00)05
Proposed North-West Elevation
1:100 on A2

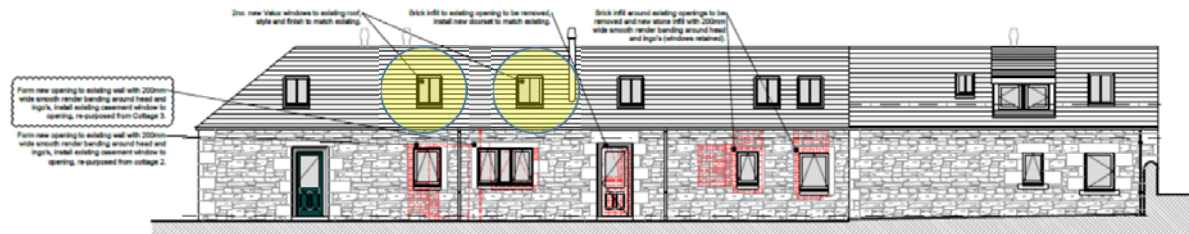

03
G(00)05
Proposed North-East Elevation
1:100 on A2

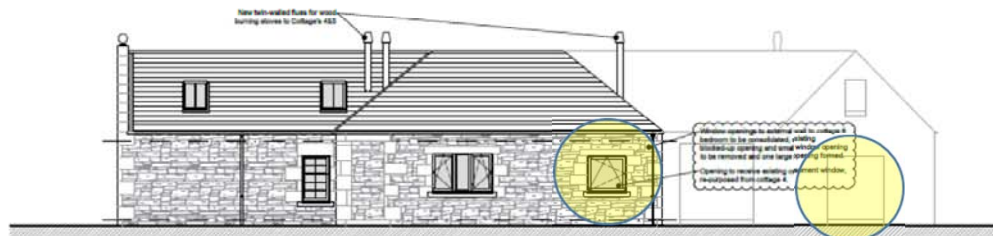

04
G(00)05
Proposed South-East Elevation
1:100 on A2

General Notes

All remaining patches of hammerhead cast to external walls to be hacked off and substrate made good.
Existing mortar in joints to stone walls to be raked out.
Areas of brick infill to external envelope to be removed.
External walls to be built-up where required in stone to match existing.
Joints to be pointed with Lime Mortar.
New window/door openings to be provided with 200mm smooth render banding to head and jambs/sills.
Existing timber framed windows and doors to be painted out White, main entrance doors to be painted out RAL 6004, as shown on Elevation drawings.
New windows and doors to be timber framed with double glazed units, frame profiles to match existing. Doors and windows to meet secure by design standards.
New rainwater goods to match existing where required.

Down takings are shown in RED.

Rev	Description	Date
C	Minor amendments to annotations	04/06/2025
B	Minor amendments to annotations	02/06/2025
A	Issued Building Consent Issue	23/05/2025

PLANNING

WellwoodLeslie
architects
Fort Street House, 63 Fort Street,
Broughty Ferry, Dundee, DD5 2AB
t: 01382 778829 e: admin@wellwoodleslie.com

Client
Boyd & Sothorn

Project
Alterations to existing building
Parturata Station
Carnoustie
DD5 2AB

Drawing Title
Proposed Elevations

Disc	Drawn	Rev	Rev	Rev
1:100	1/1/2025	A2		
4036	G(00)05	Rev	C	

Not to be used for any other purpose without the written consent of the architect.





