

LAND WEST OF EASTER MEATHIE
FARM LOUR FORFAR

Item 7

Proposal of Application Notice
20/00571/PAN



APPENDIX 3.1 LOCATION PLAN

Legend

- Land Ownership Boundary
- Development Site

Map Details

Easter Meathie location plan detailing the own boundary and proposed development site.

0 250 500 m

Scale at A3: 1:10,000

OS Mapping Licence Number: 100022432


Client: Craignathro Eggs Ltd

Site: Easter Meathie

Drawing Reference: COG175/PRE/003/c

Date: 12/08/20

COGEO
planning and environmental e.
www.cogeo.co.uk | 0141 212 1322 | 272 South Street Glasgow

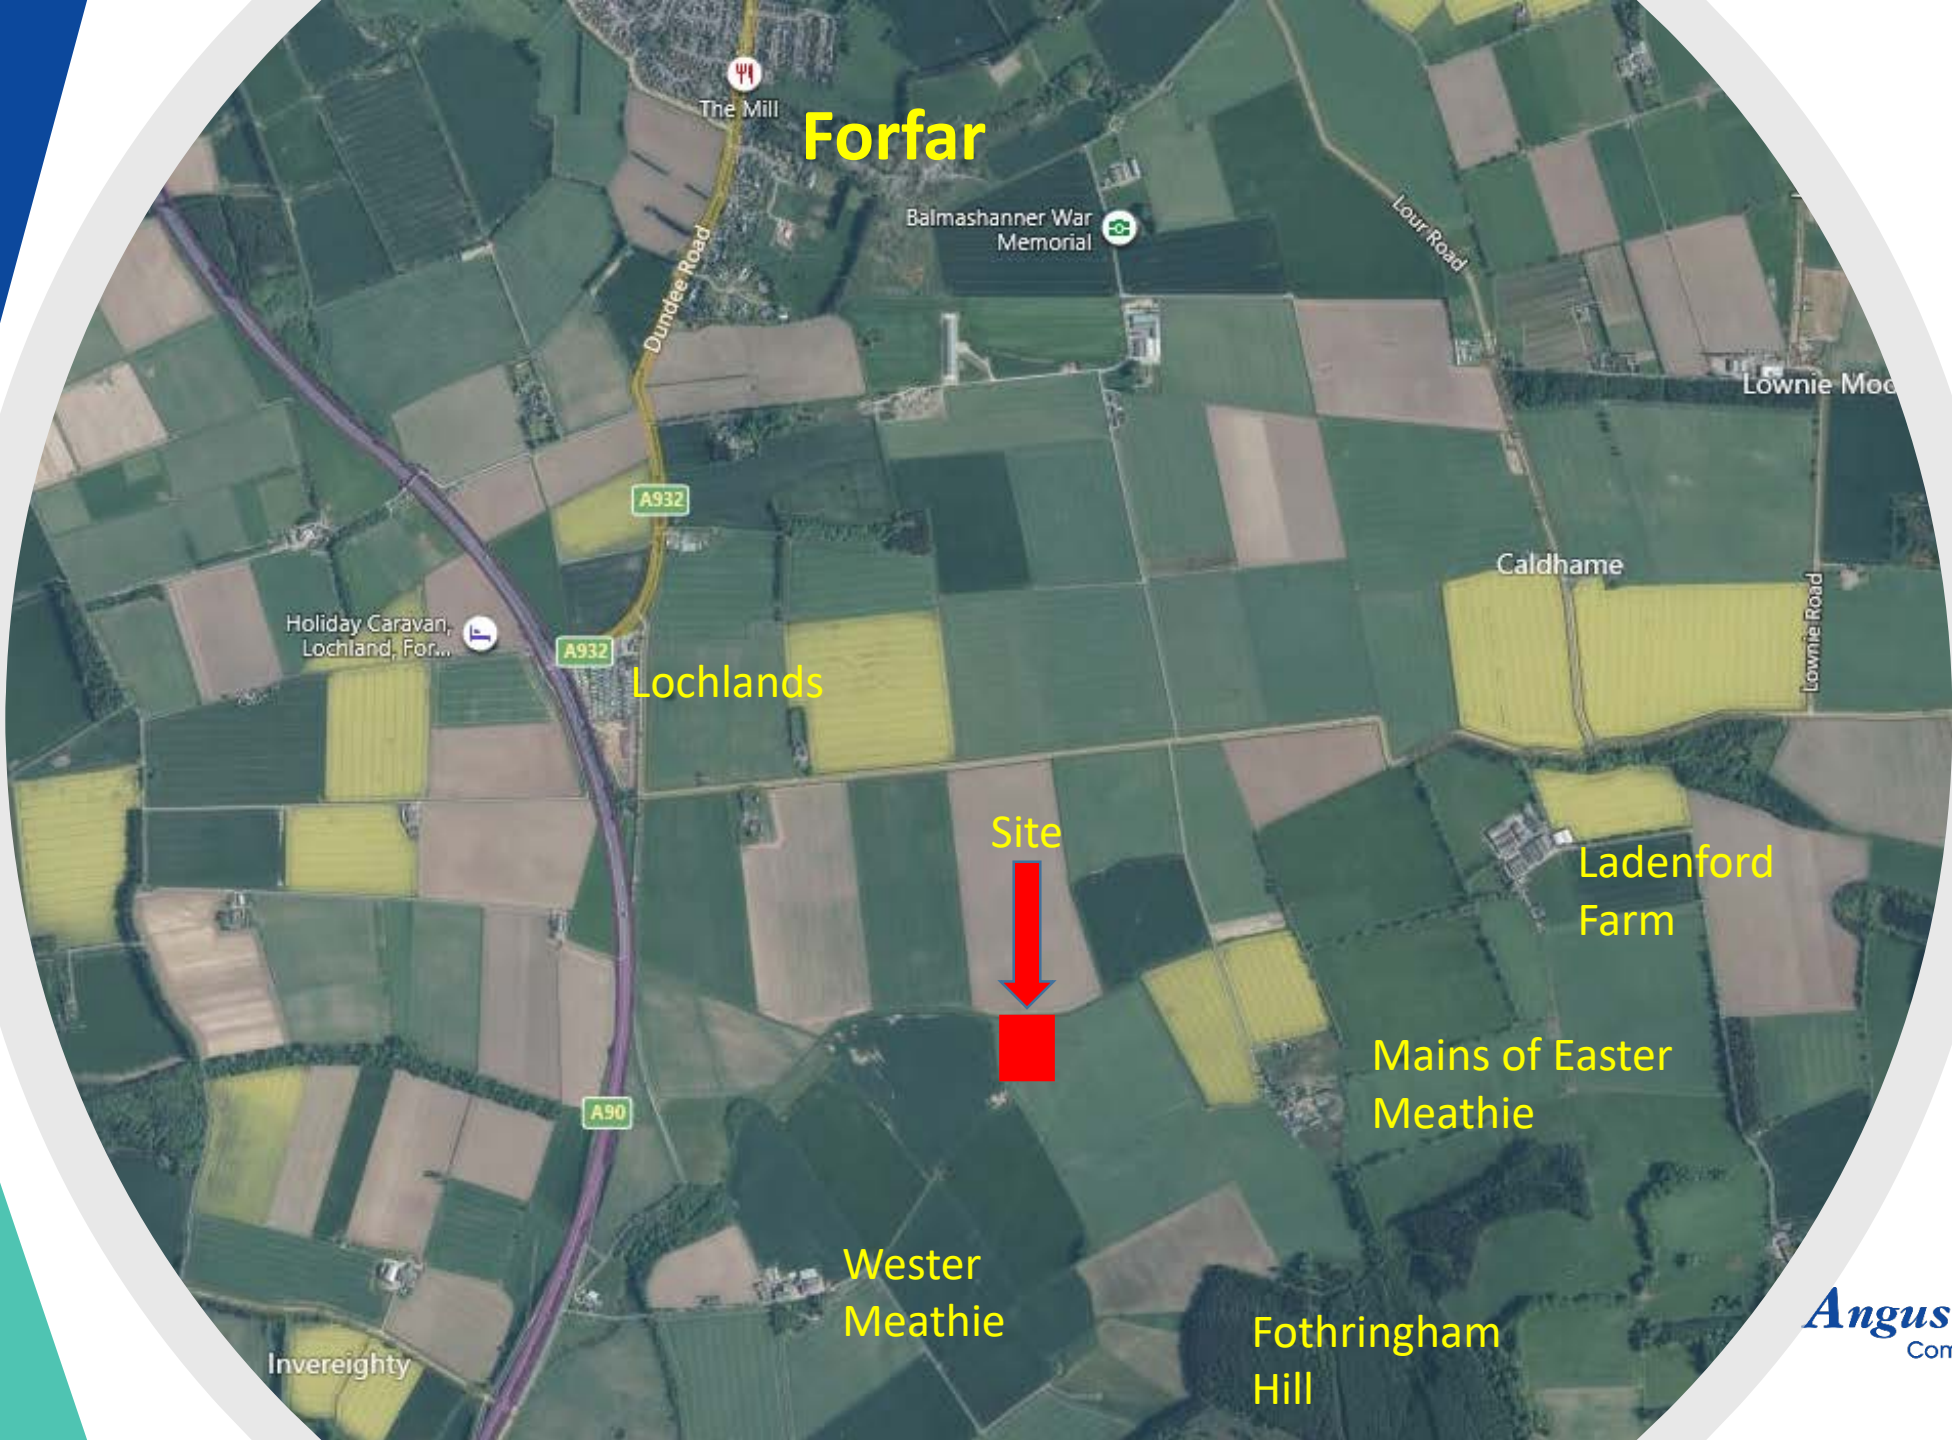

Forfar

Lochlands

Site

Ladenford Farm

Mains of Easter Meathie

Wester Meathie

Fothringham Hill