


Schedule 2

ANGUS COUNCIL (PROHIBITION AND RESTRICTION OF WAITING AND LOADING) (ON-STREET PARKING) (DECRIMINALISED ENFORCEMENT) (No.4) Order 2020 On-Street Plans

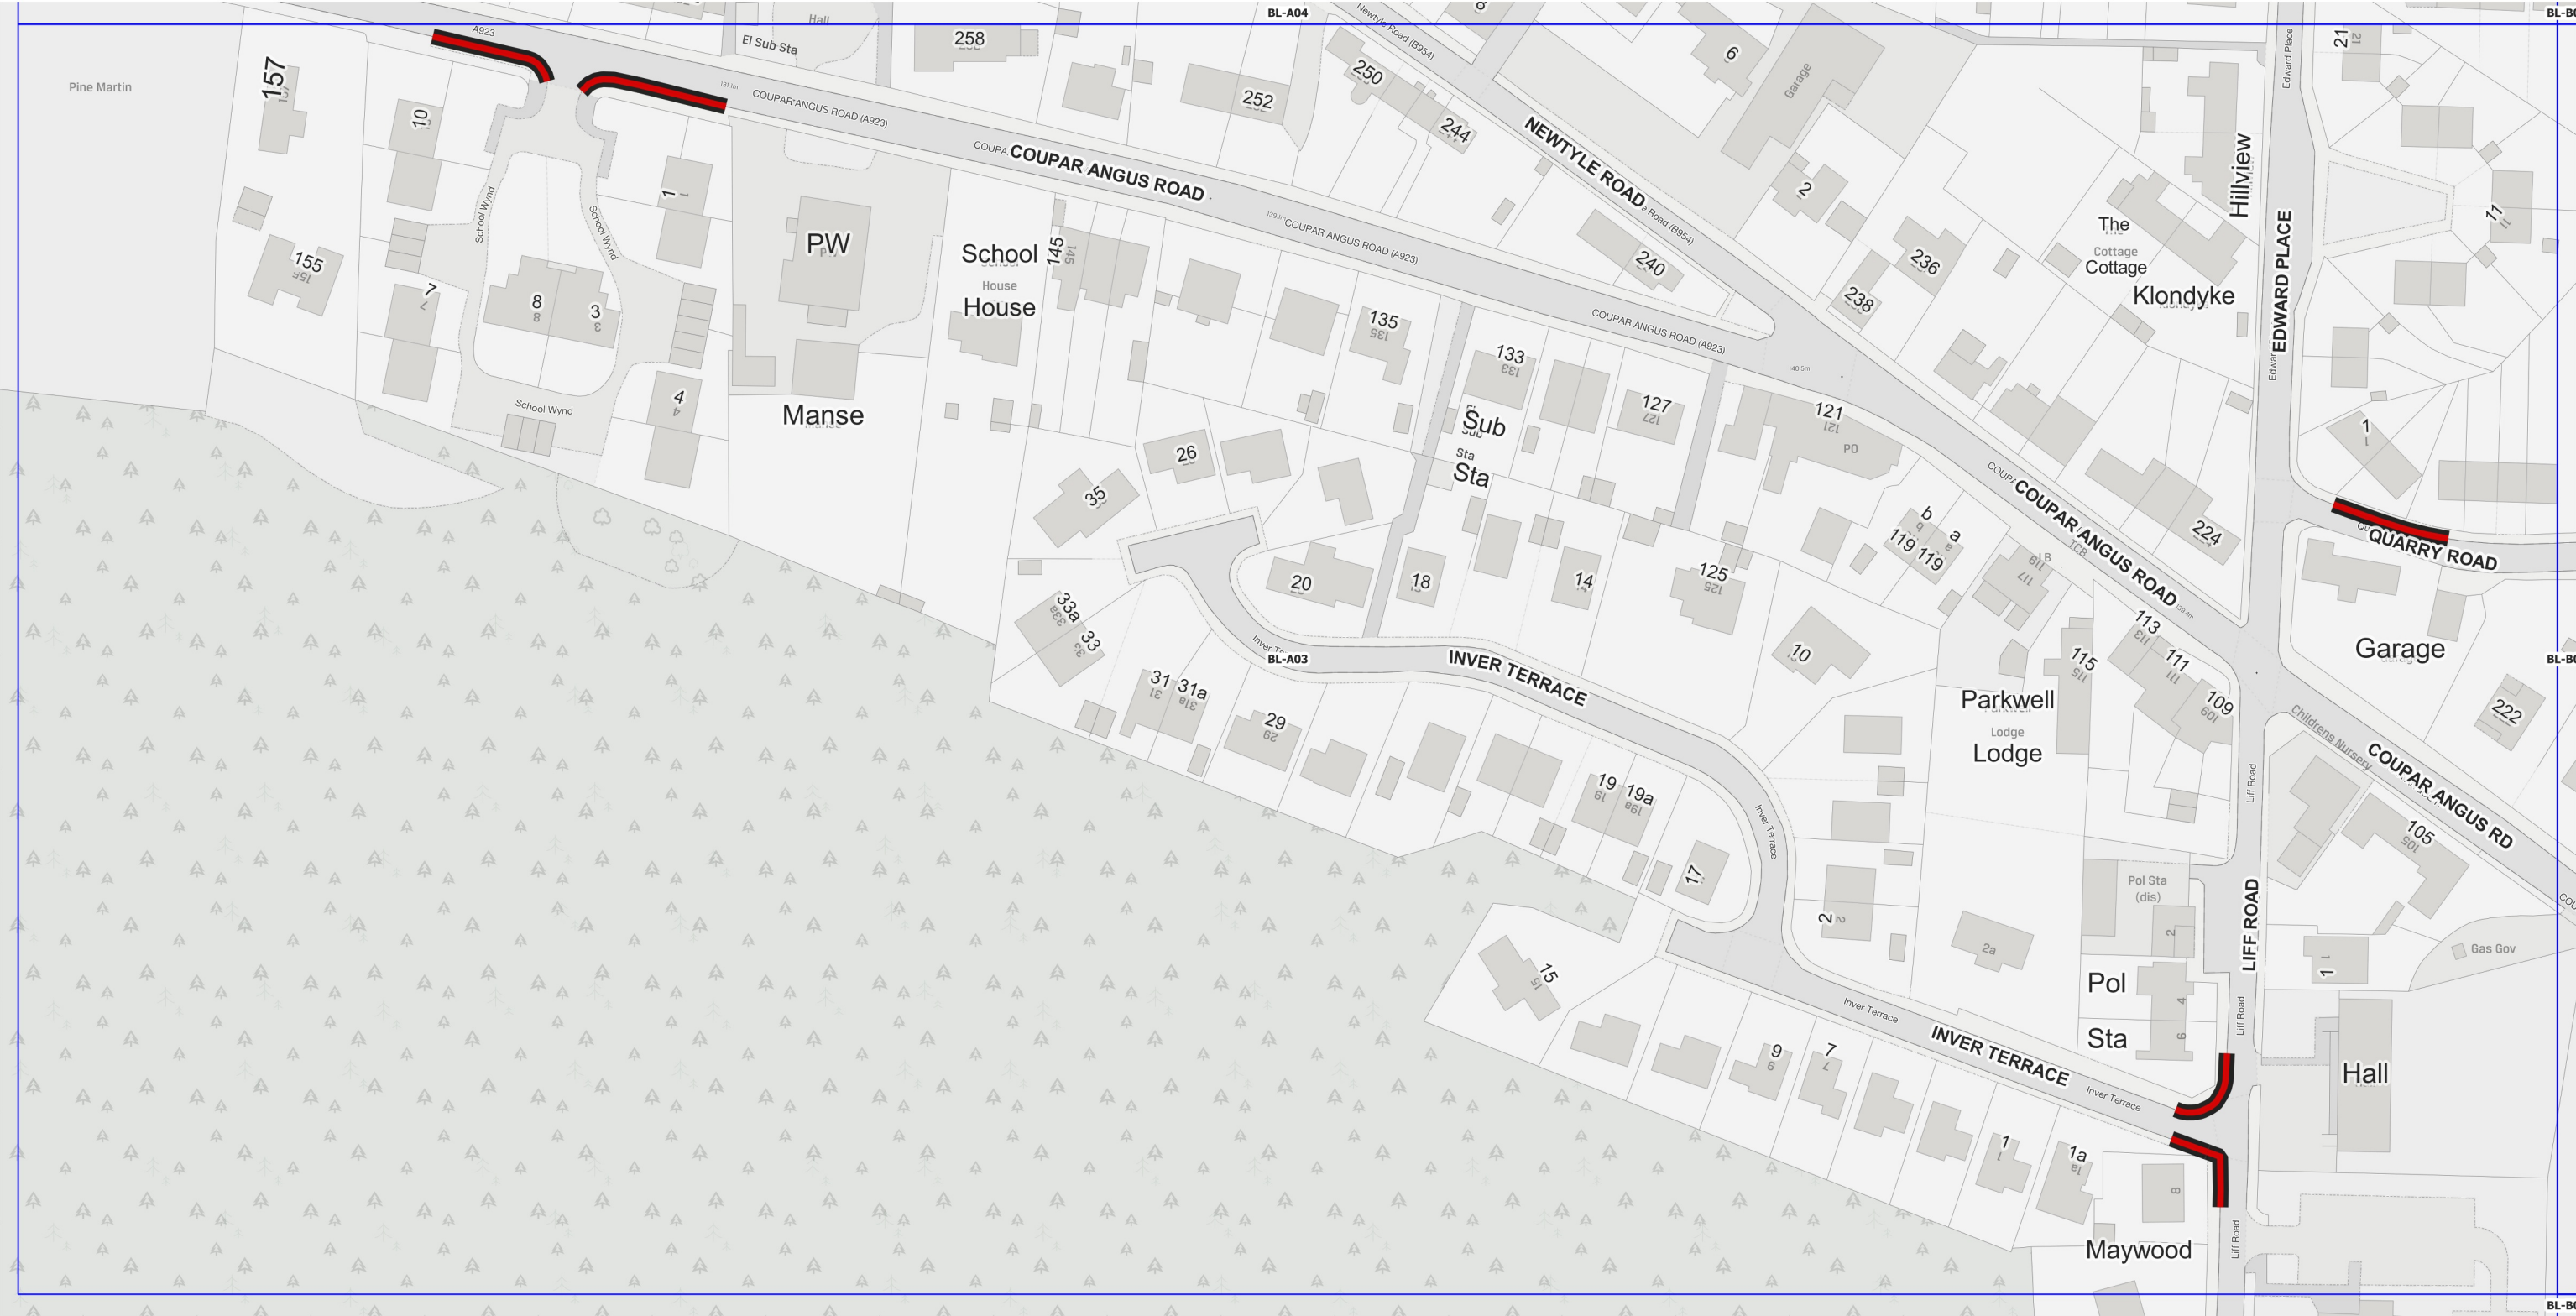

Legend

 No Waiting at any time

Plan No. : BL-A03

Effective Date: 14 September 2020

Scale: 1:1250

This is plan No. BL-A03 referred to in the Angus Council (Prohibition and Restriction of Waiting and Loading) (On Street Parking) (Decriminalised Enforcement) (No.4) Order 2020



Schedule 2

ANGUS COUNCIL (PROHIBITION AND RESTRICTION OF WAITING AND LOADING) (ON-STREET PARKING) (DECRIMINALISED ENFORCEMENT) (No.4) Order 2020 On-Street Plans



Legend

 No Waiting at any time

Plan No. : BL-A04

Effective Date: 14 September 2020

Scale: 1:1250


This is plan No. BL-A04 referred to in the Angus Council (Prohibition and Restriction of Waiting and Loading) (On Street Parking) (Decriminalised Enforcement) (No.4) Order 2020





Schedule 2

ANGUS COUNCIL (PROHIBITION AND RESTRICTION OF WAITING AND LOADING) (ON-STREET PARKING) (DECRIMINALISED ENFORCEMENT) (No.4) Order 2020 On-Street Plans

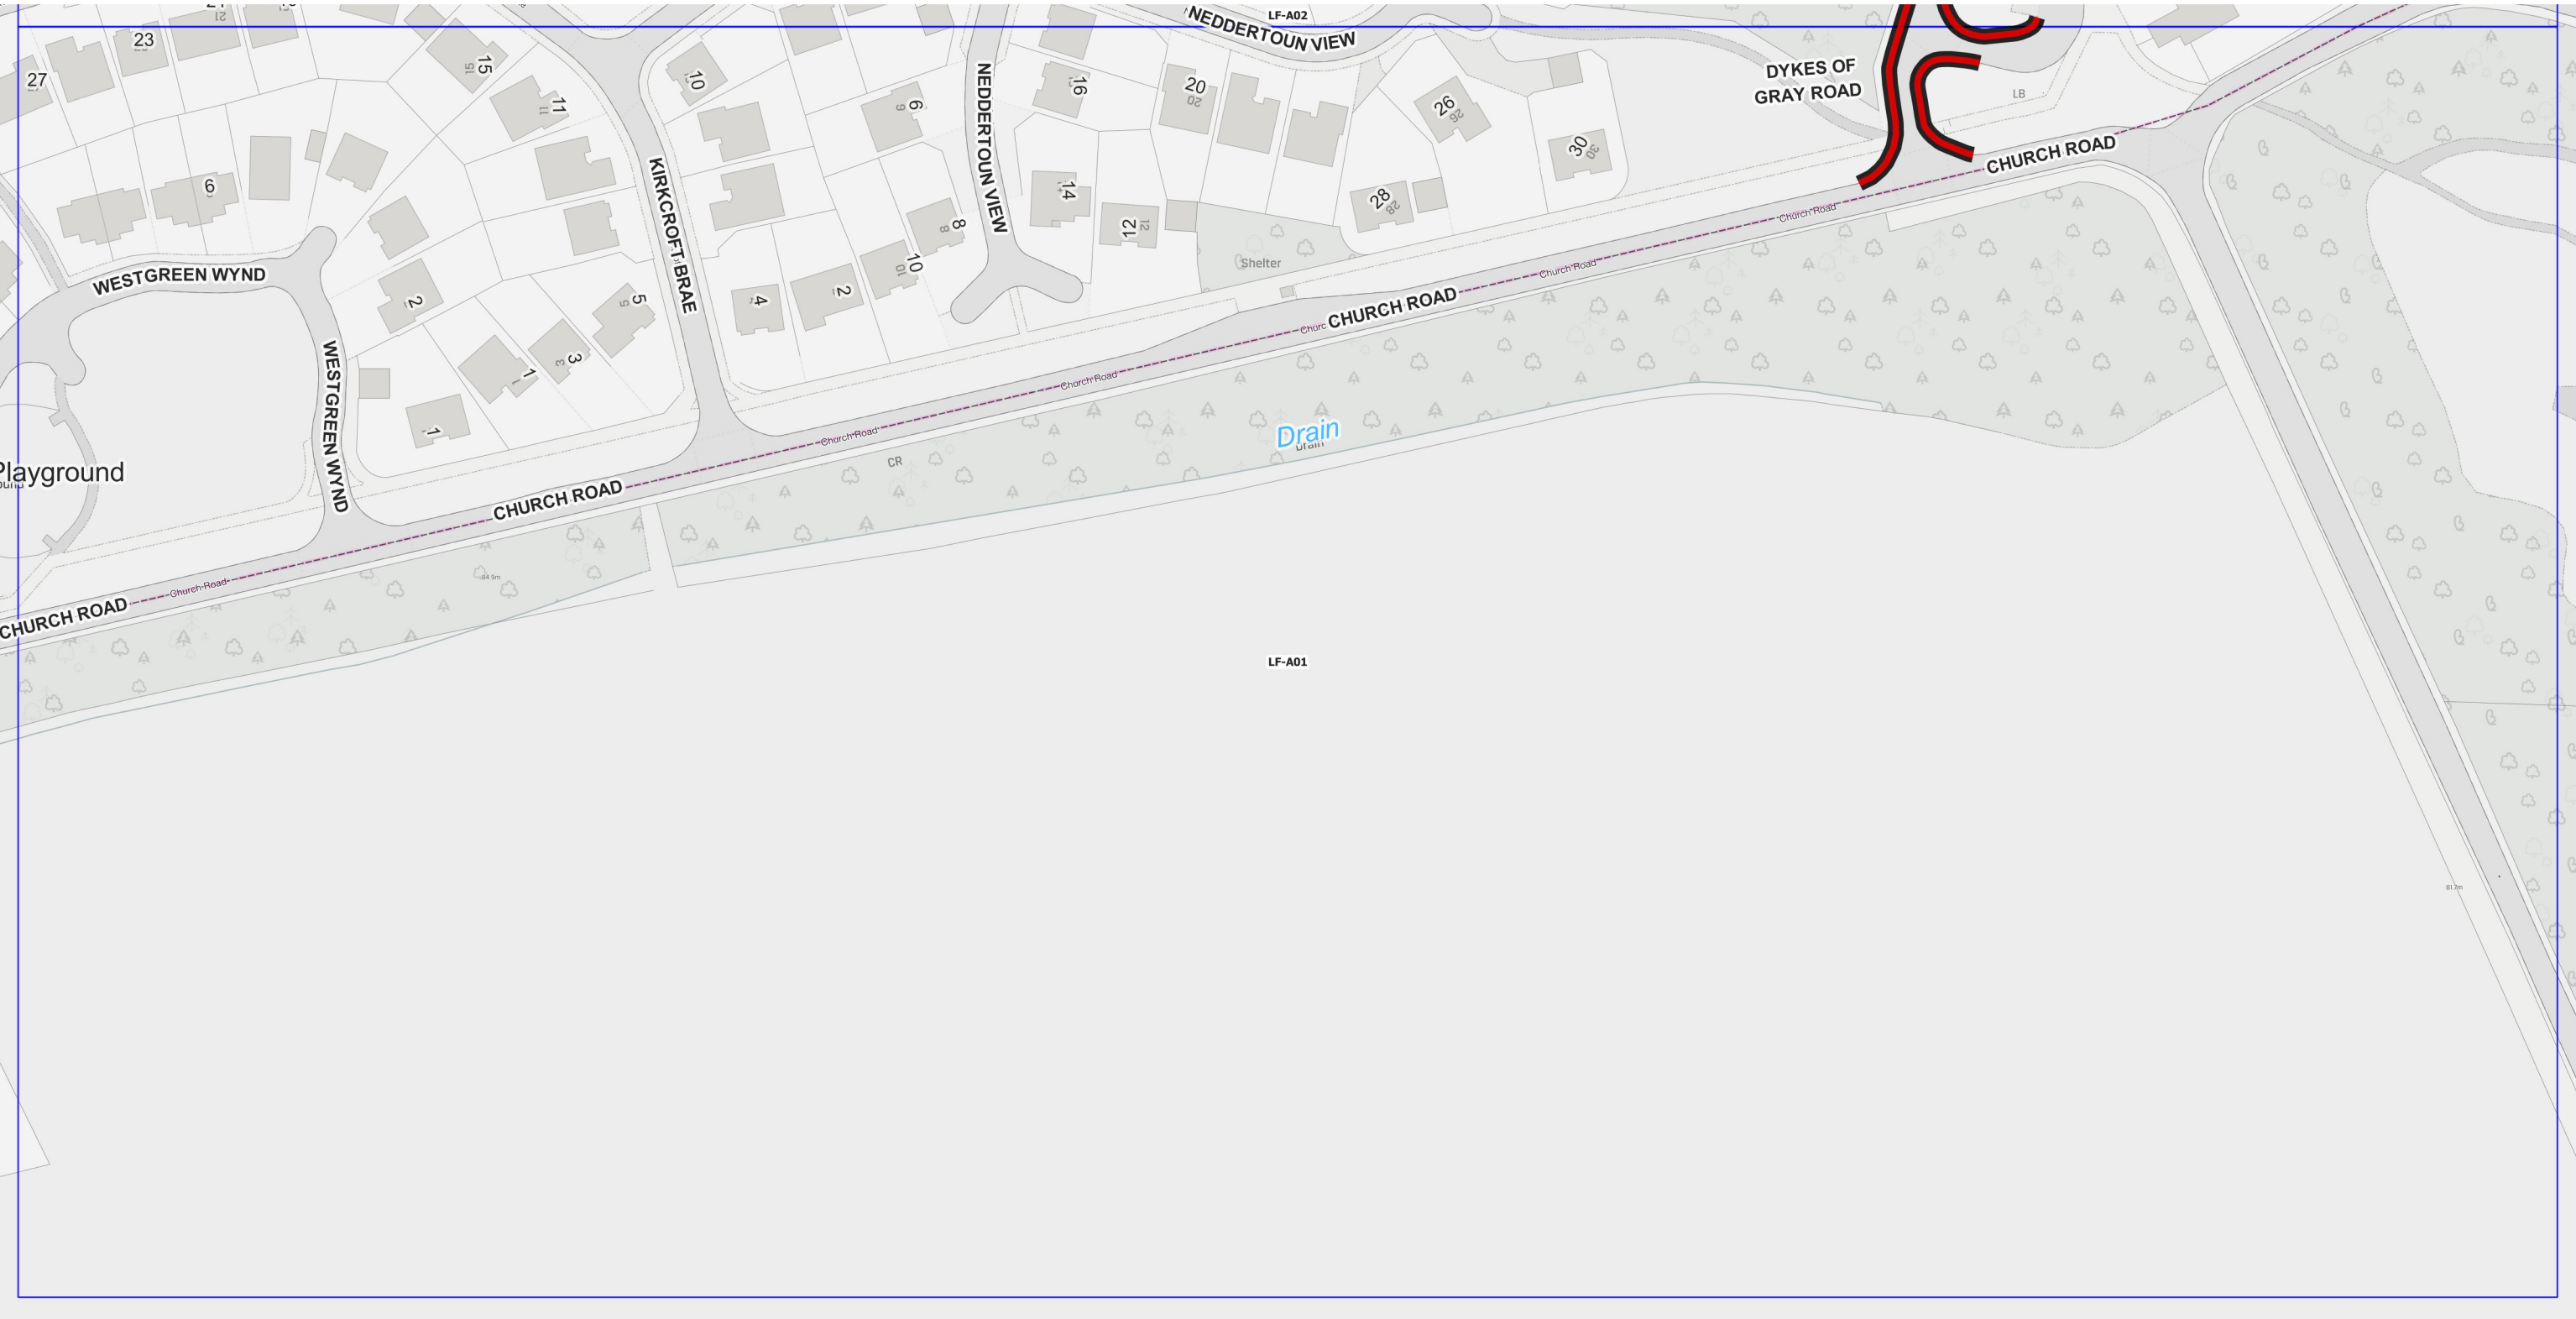

Legend

 No Waiting at any time

Plan No. : LF-A01

Effective Date: 14 September 2020


Scale: 1:1250

This is plan No. LF-A01 referred to in the Angus Council (Prohibition and Restriction of Waiting and Loading) (On Street Parking) (Decriminalised Enforcement) (No.4) Order 2020



Schedule 2

ANGUS COUNCIL (PROHIBITION AND RESTRICTION OF WAITING AND LOADING) (ON-STREET PARKING) (DECRIMINALISED ENFORCEMENT) (No.4) Order 2020 On-Street Plans

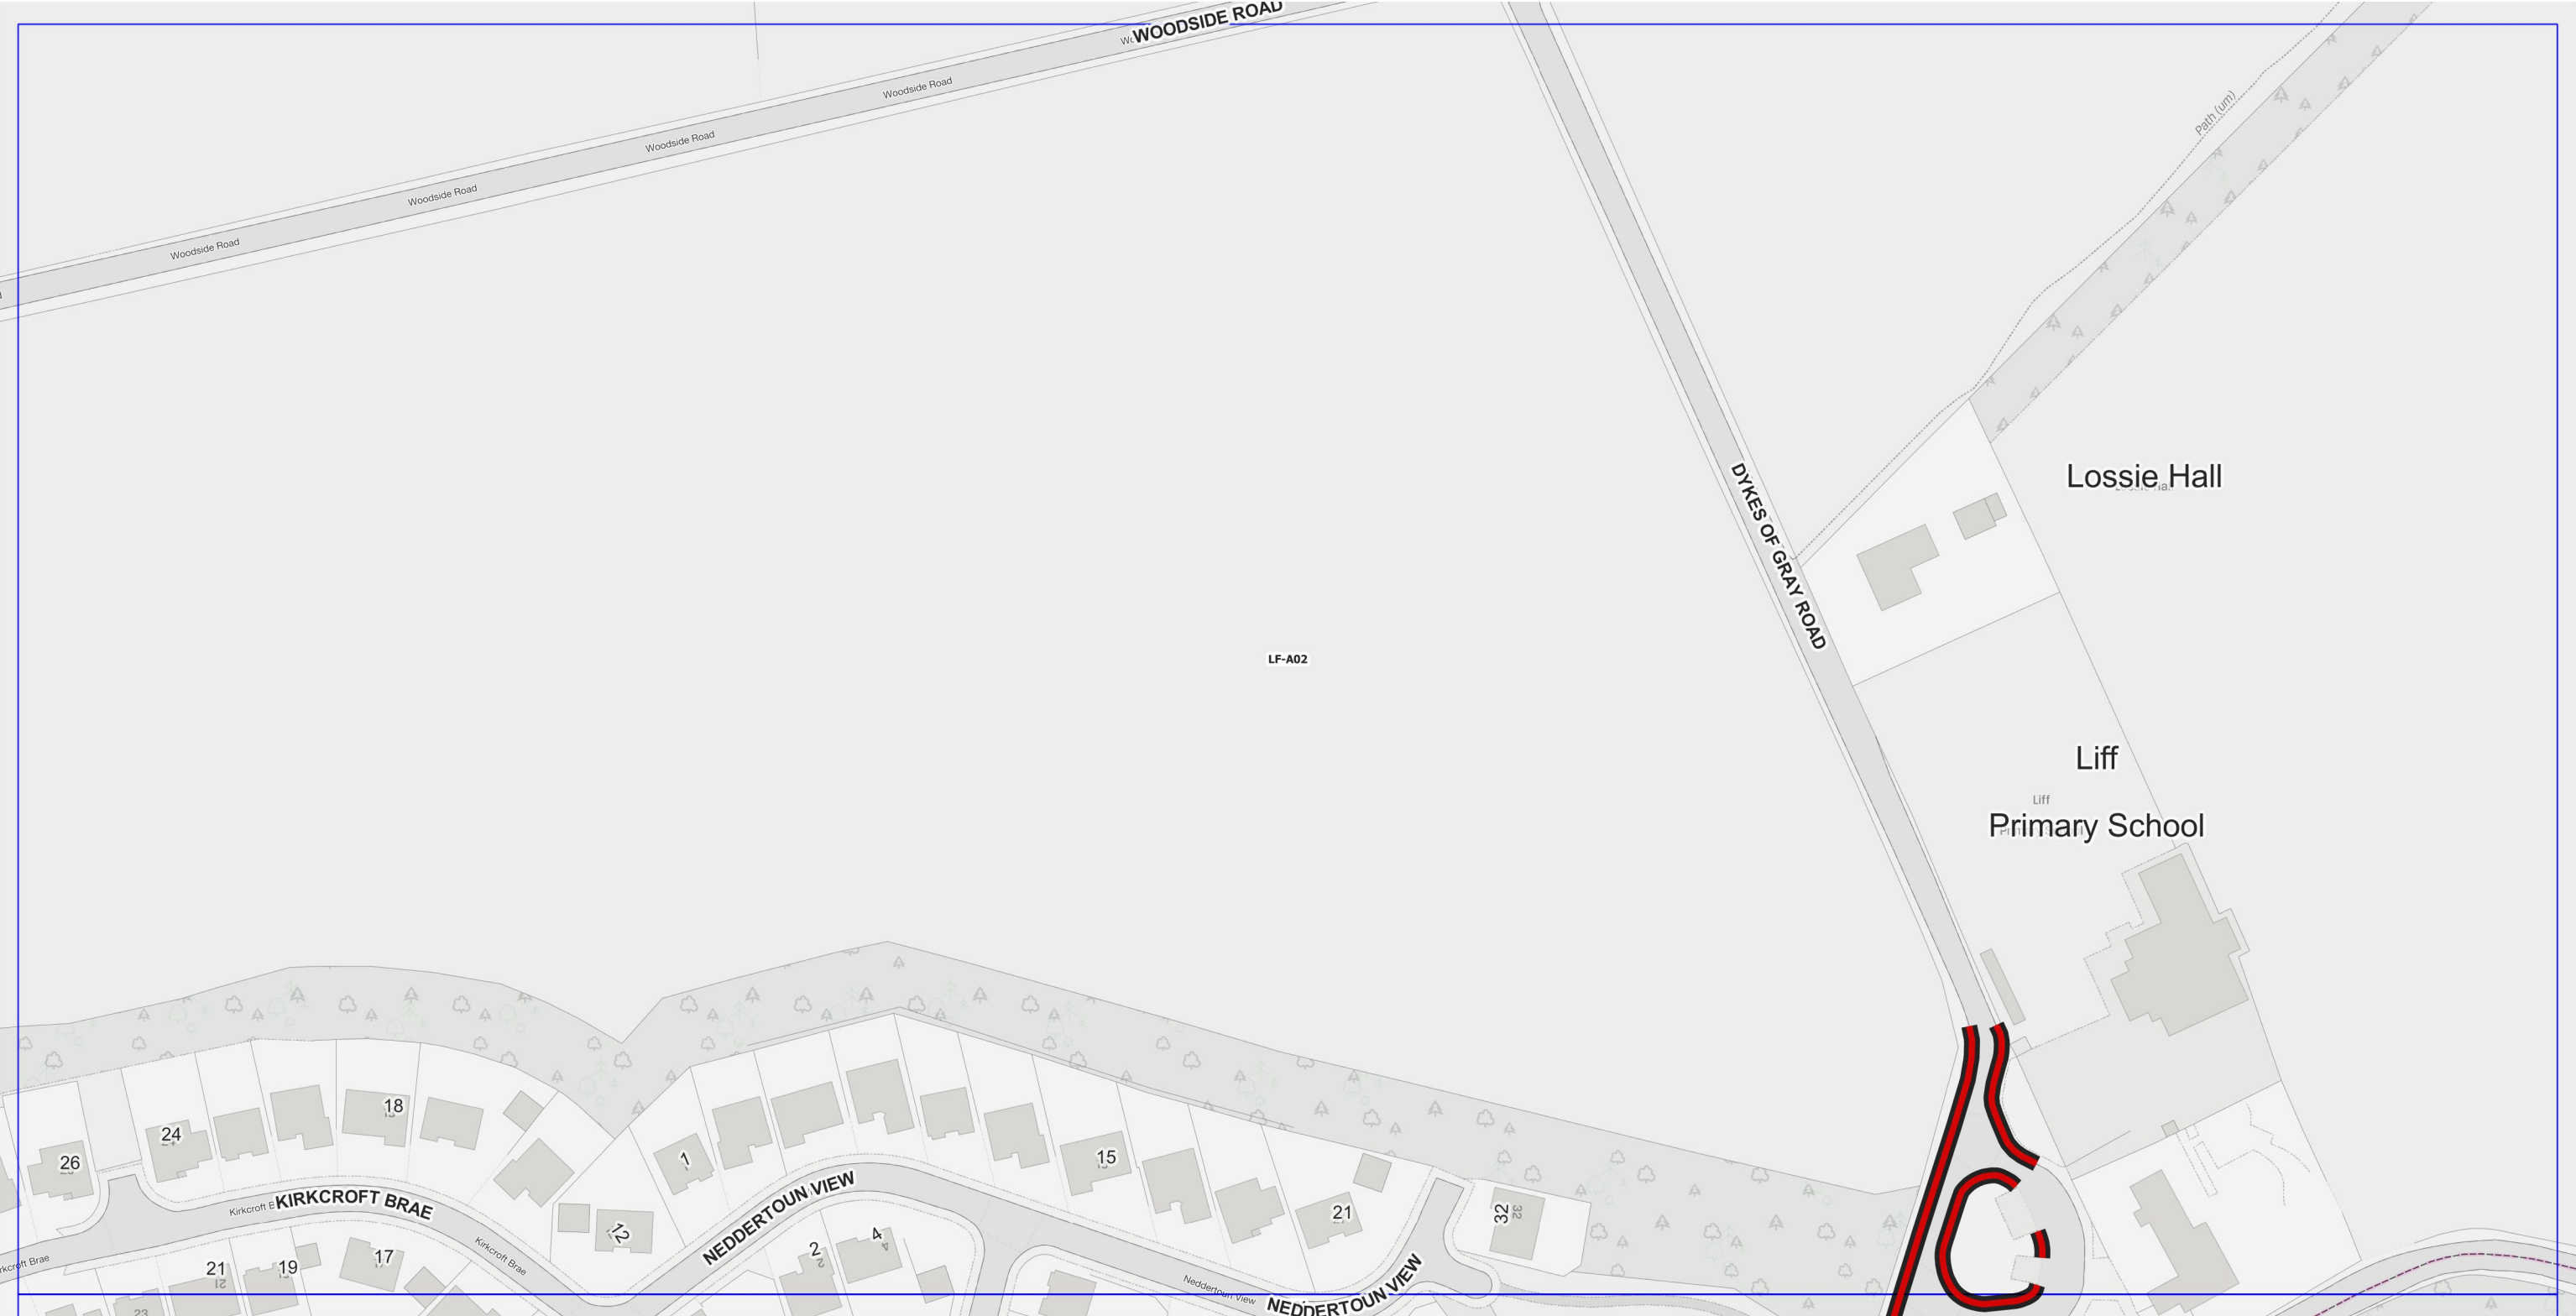

Legend

 No Waiting at any time

Plan No. : LF-A02

Effective Date: 14 September 2020

Scale: 1:1250

This is plan No. LF-A02 referred to in the Angus Council (Prohibition and Restriction of Waiting and Loading) (On Street Parking) (Decriminalised Enforcement) (No.4) Order 2020

