


Schedule 2

ANGUS COUNCIL (PROHIBITION AND RESTRICTION OF WAITING AND LOADING) (ON-STREET PARKING) (DECriminalISED ENFORCEMENT) (No.4) Order 2020 On-Street Plans



Legend

 No Waiting, Mon - Sat. 8.30am -5.30pm

Plan No. : FM-B02

Effective Date: 14 September 2020


Scale: 1:1250

This is plan No. FM-B02 referred to in the Angus Council (Prohibition and Restriction of Waiting and Loading) (On Street Parking) (Decriminalised Enforcement) (No.4) Order 2020



Schedule 2

ANGUS COUNCIL (PROHIBITION AND RESTRICTION OF WAITING AND LOADING) (ON-STREET PARKING) (DECriminalISED ENFORCEMENT) (No.4) Order 2020 On-Street Plans

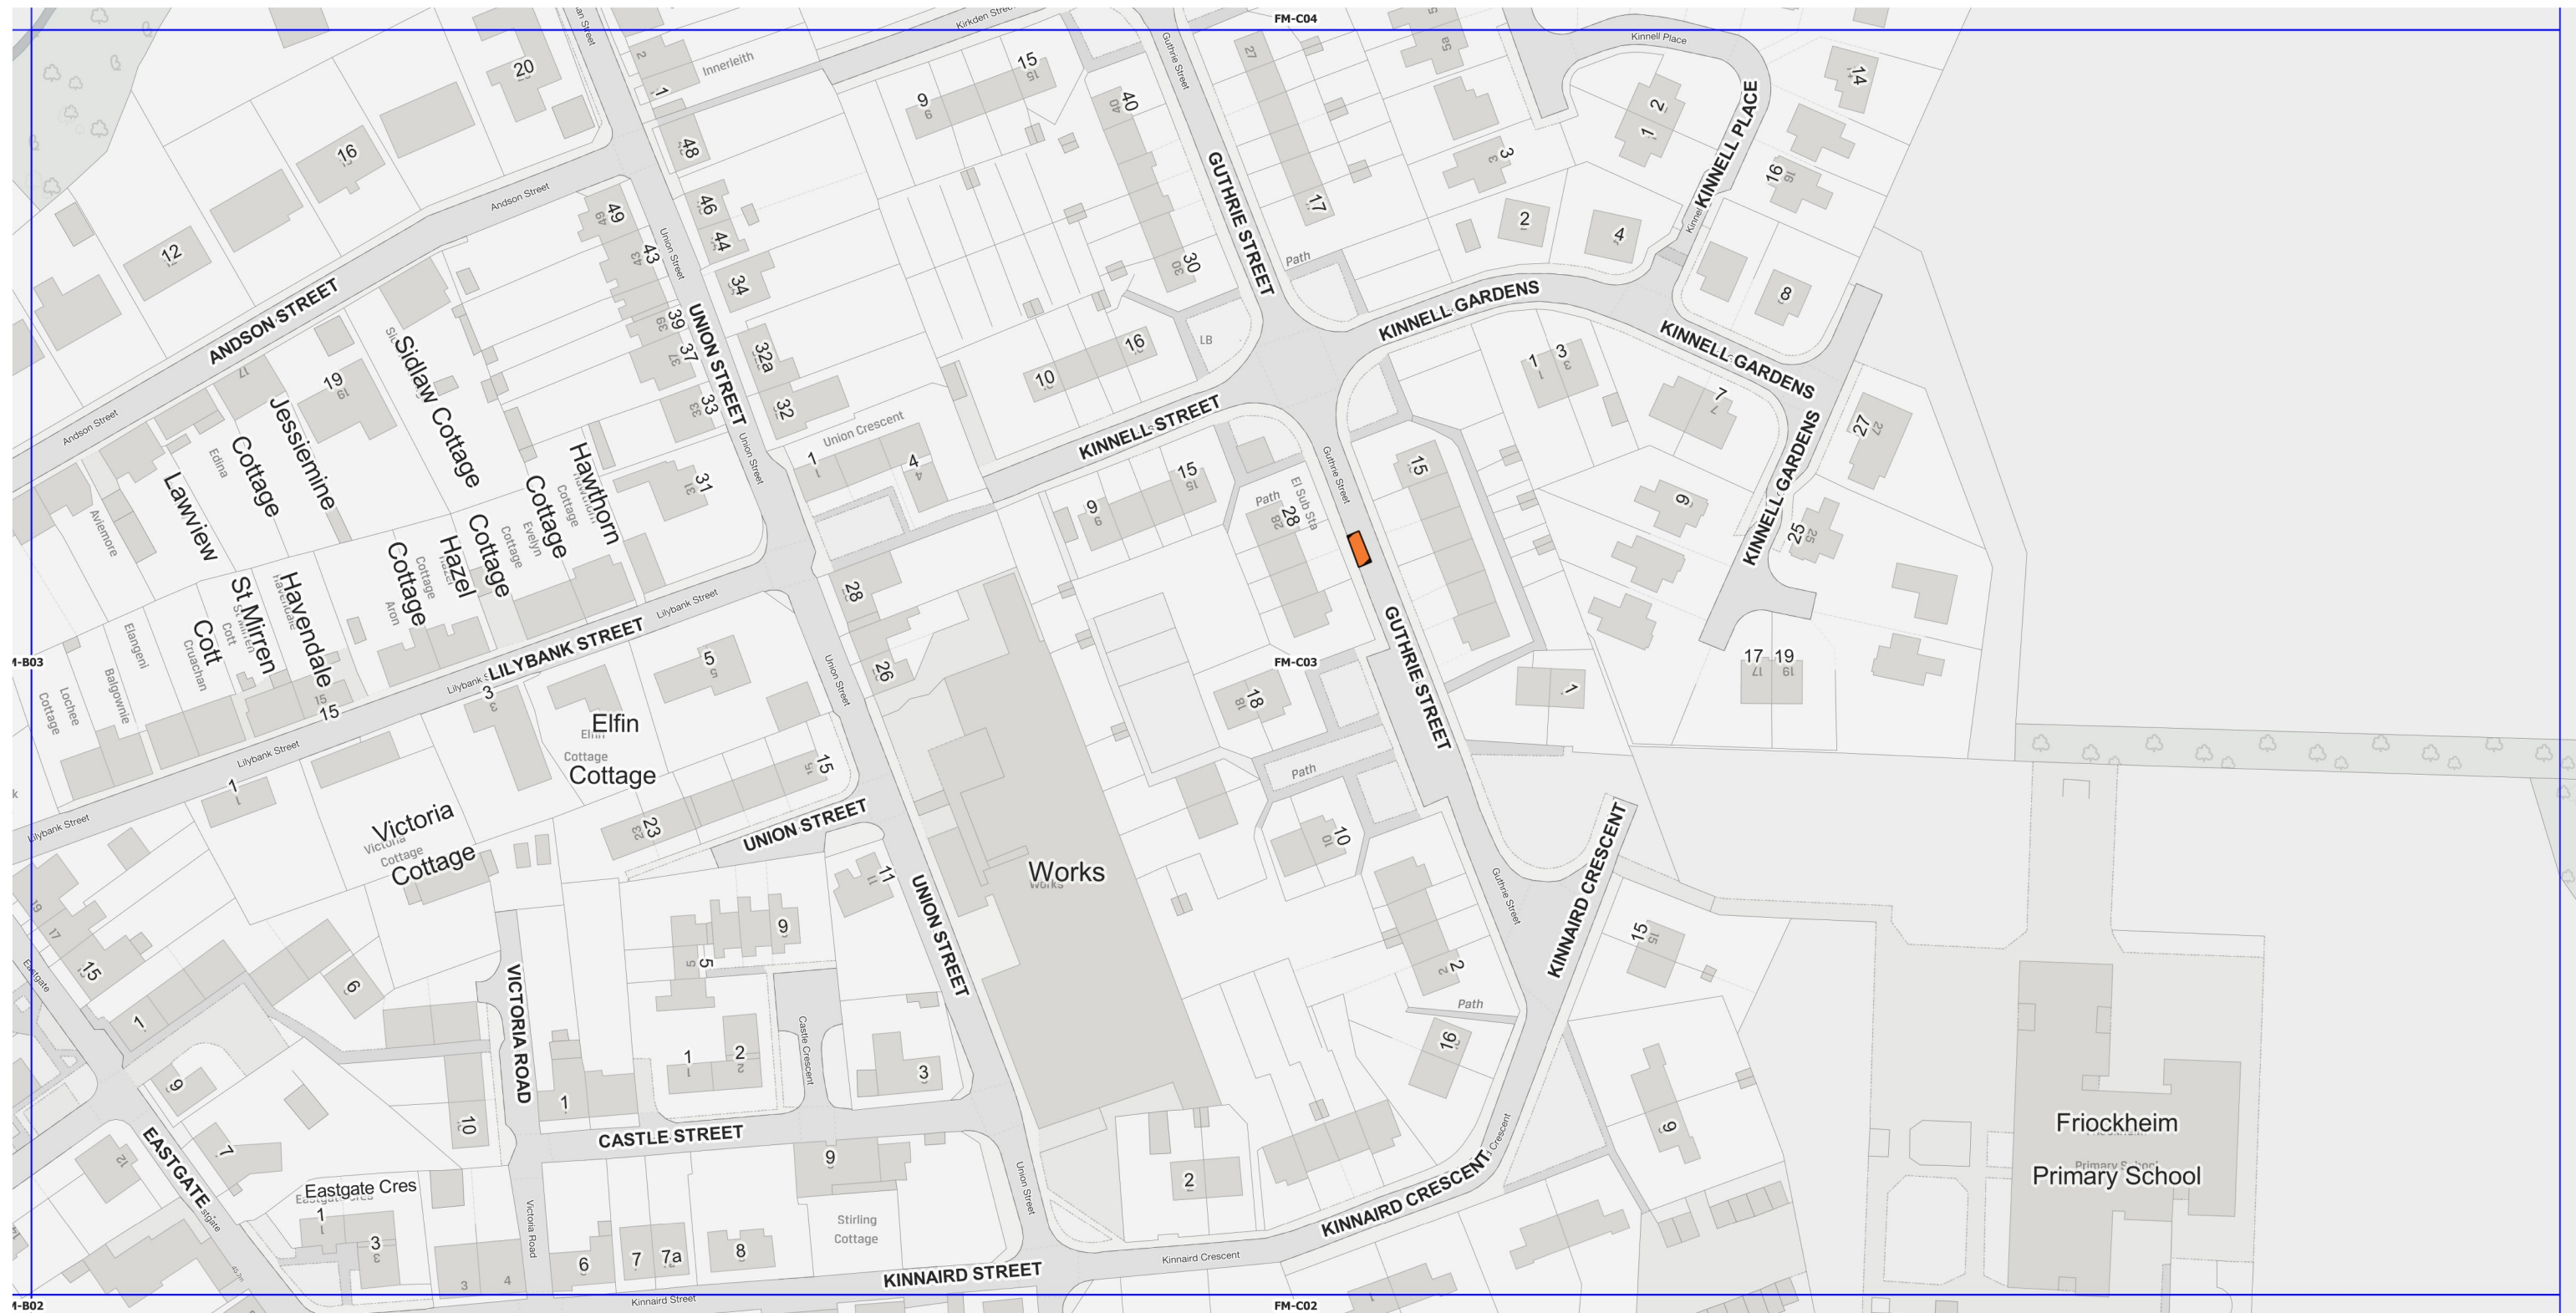

Legend

 Reserved Parking Bay

Plan No. : FM-C03

Effective Date: 14 September 2020

Scale: 1:1250

This is plan No. FM-C03 referred to in the Angus Council (Prohibition and Restriction of Waiting and Loading) (On Street Parking) (Decriminalised Enforcement) (No.4) Order 2020



Schedule 2

ANGUS COUNCIL (PROHIBITION AND RESTRICTION OF WAITING AND LOADING) (ON-STREET PARKING) (DECriminalISED ENFORCEMENT) (No.4) Order 2020 On-Street Plans



1-B03

Legend

 No Waiting at any time

Plan No. : FM-C04

Effective Date: 14 September 2020

Scale: 1:1250

This is plan No. FM-C04 referred to in the Angus Council (Prohibition and Restriction of Waiting and Loading) (On Street Parking) (Decriminalised Enforcement) (No.4) Order 2020

