





Schedule 2

ANGUS COUNCIL (PROHIBITION AND RESTRICTION OF WAITING AND LOADING) (ON-STREET PARKING) (DECRIMINALISED ENFORCEMENT) (No.4) Order 2020 On-Street Plans



Legend

 No Stopping, Mon - Fri 8.30am - 4.30pm

Plan No. : MH-B03

Effective Date: 14 September 2020

Scale: 1:1250


This is plan No. MH-B03 referred to in the Angus Council (Prohibition and Restriction of Waiting and Loading) (On Street Parking) (Decriminalised Enforcement) (No.4) Order 2020





Schedule 2

ANGUS COUNCIL (PROHIBITION AND RESTRICTION OF WAITING AND LOADING) (ON-STREET PARKING) (DECRIMINALISED ENFORCEMENT) (No.4) Order 2020 On-Street Plans

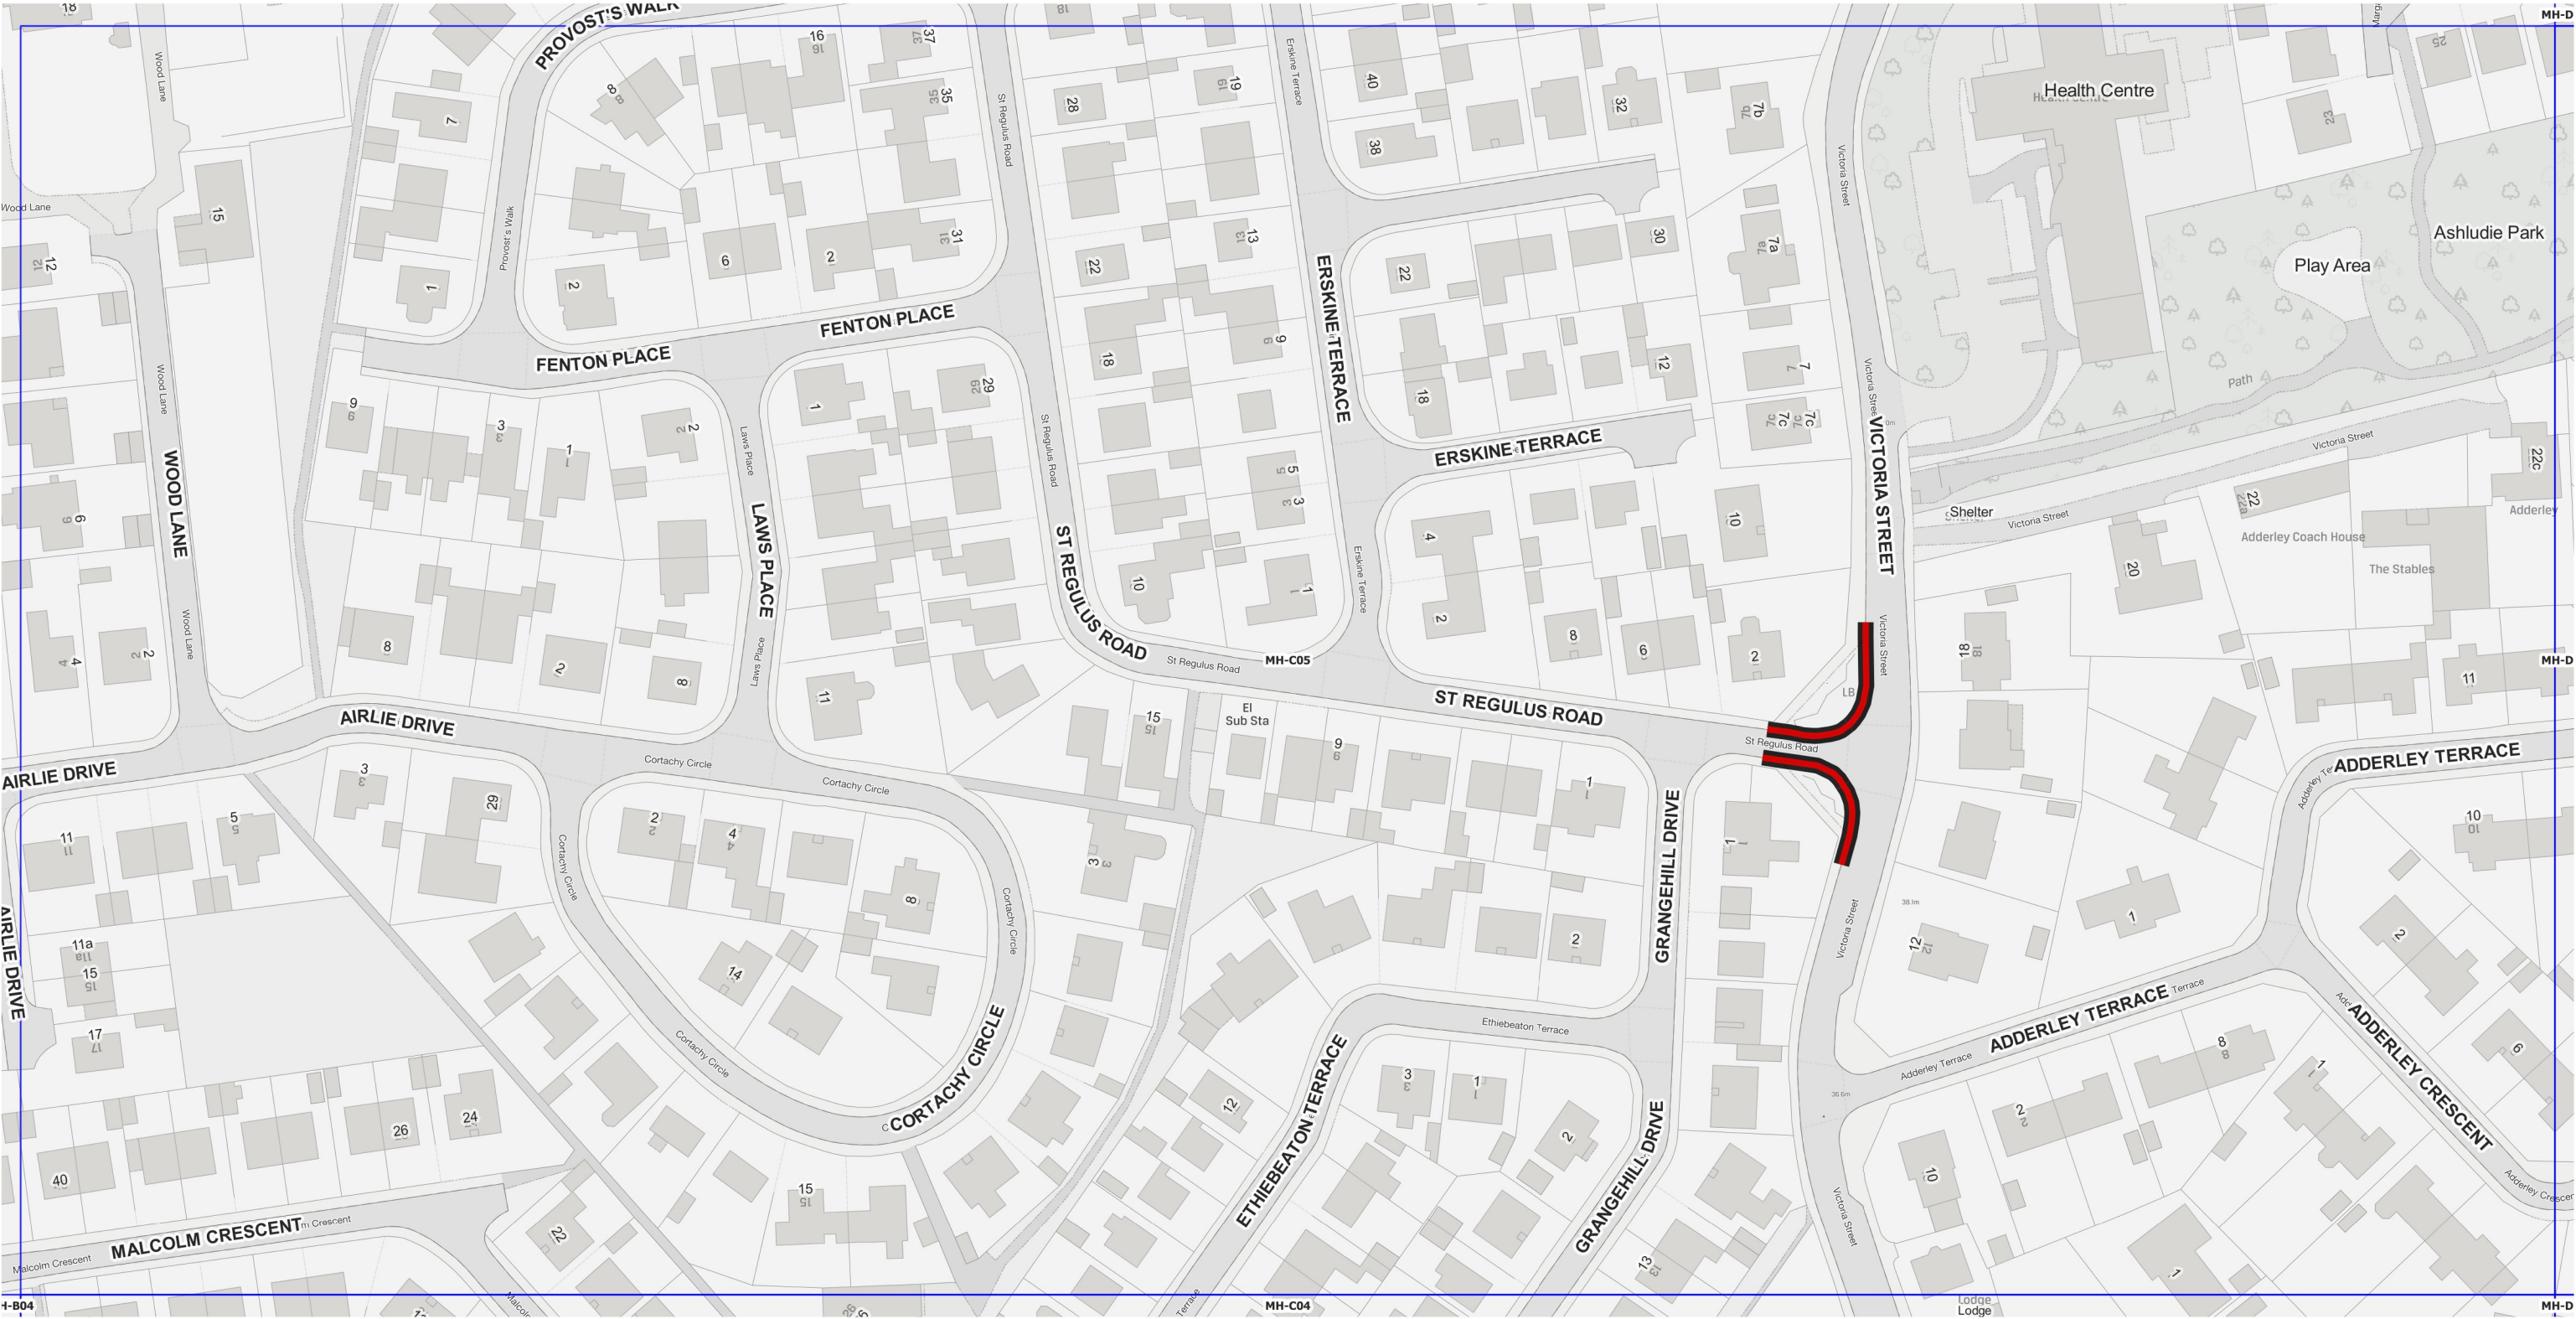

Legend

 No Waiting at any time

Plan No. : MH-C05

Effective Date: 14 September 2020

Scale: 1:1250


This is plan No. MH-C05 referred to in the Angus Council (Prohibition and Restriction of Waiting and Loading) (On Street Parking) (Decriminalised Enforcement) (No.4) Order 2020





Schedule 2

ANGUS COUNCIL (PROHIBITION AND RESTRICTION OF WAITING AND LOADING) (ON-STREET PARKING) (DECRIMINALISED ENFORCEMENT) (No.4) Order 2020 On-Street Plans

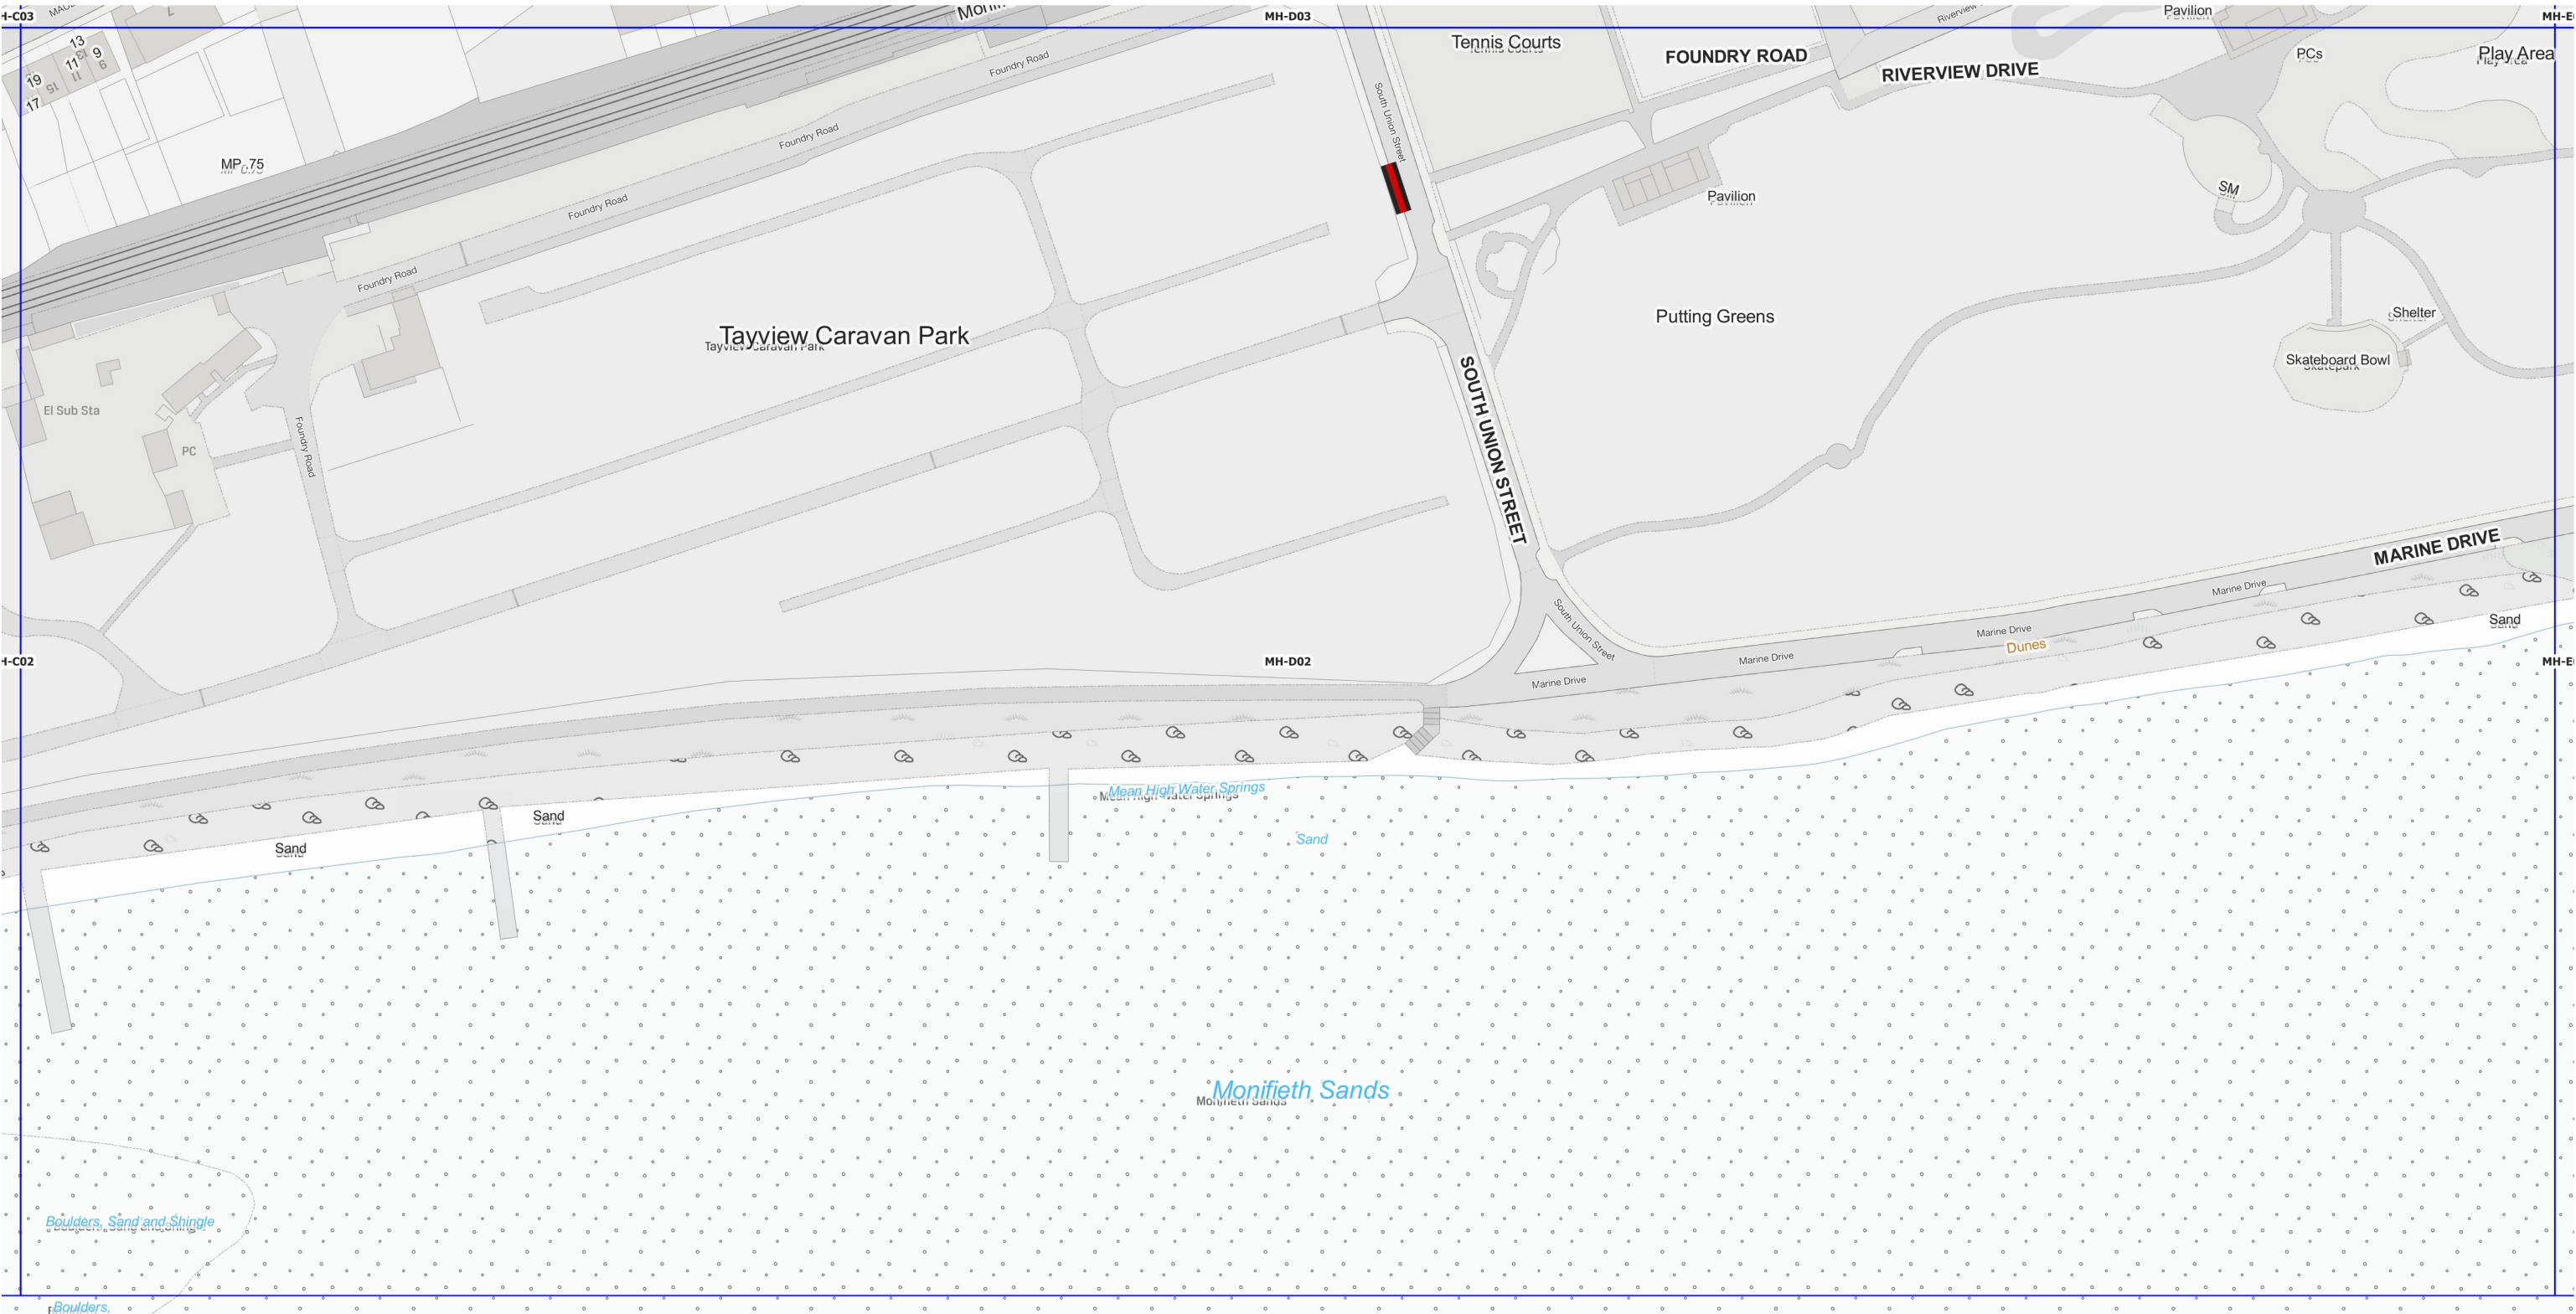

Legend

 No Waiting at any time

Plan No. : MH-D02

Effective Date: 14 September 2020

Scale: 1:1250


This is plan No. MH-D02 referred to in the Angus Council (Prohibition and Restriction of Waiting and Loading) (On Street Parking) (Decriminalised Enforcement) (No.4) Order 2020





Schedule 2

ANGUS COUNCIL (PROHIBITION AND RESTRICTION OF WAITING AND LOADING) (ON-STREET PARKING) (DECRIMINALISED ENFORCEMENT) (No.4) Order 2020 On-Street Plans

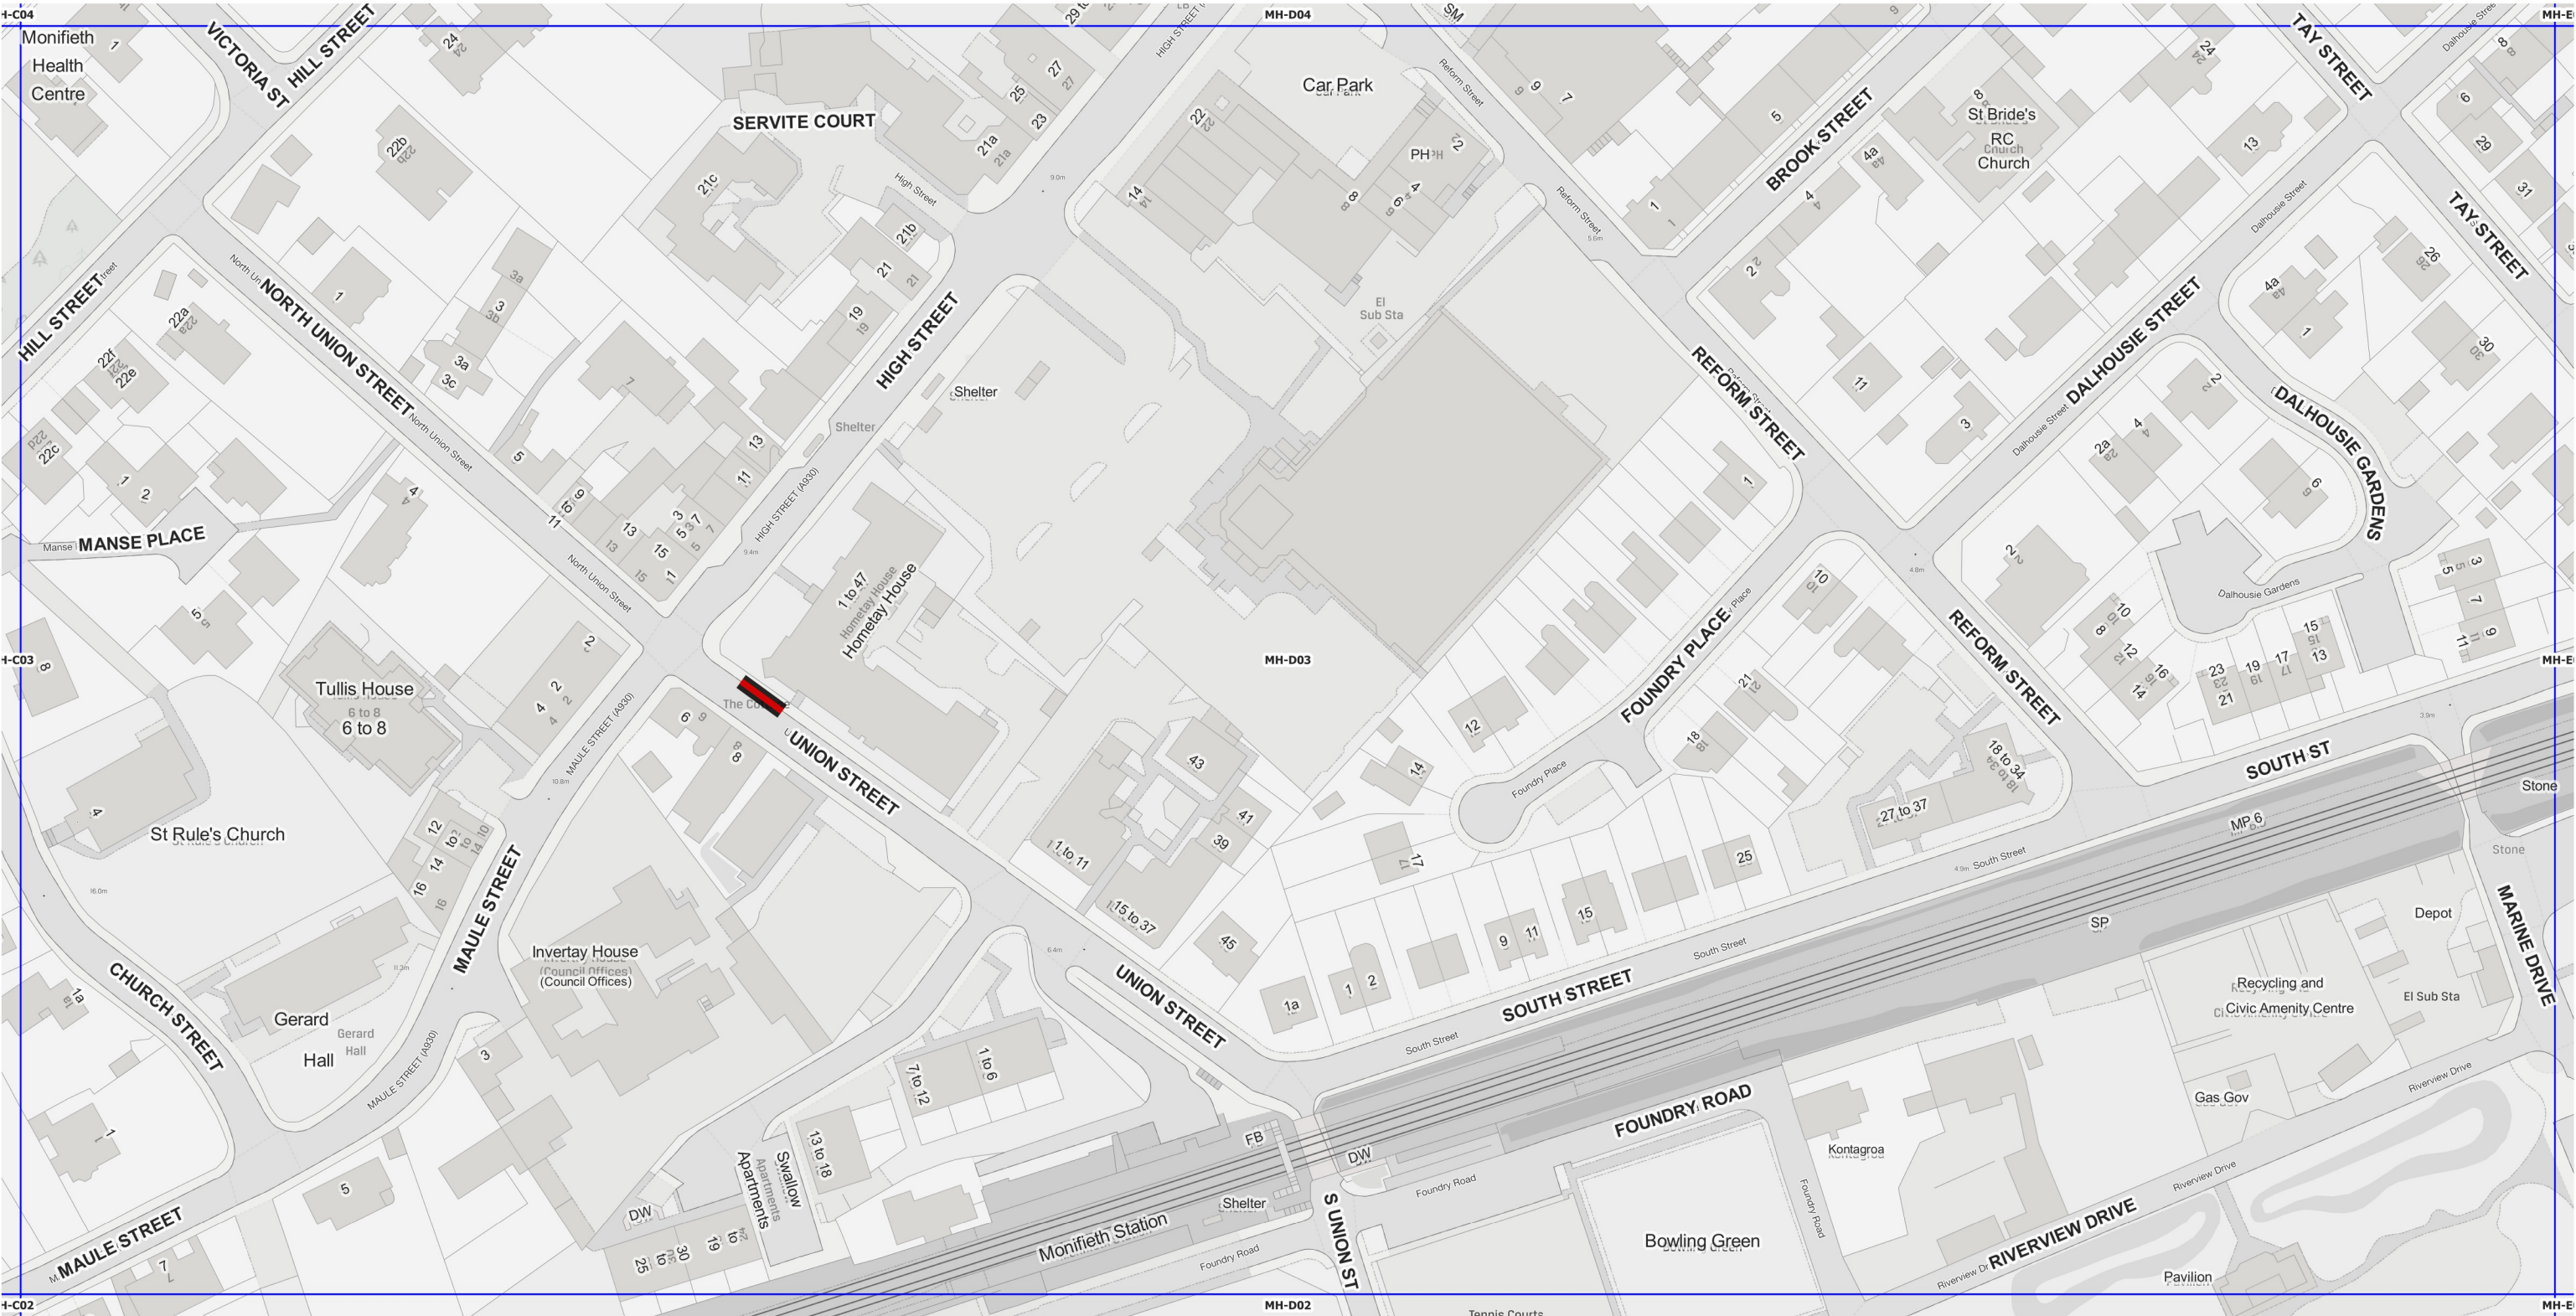

Legend

 No Waiting at any time

Plan No. : MH-D03

Effective Date: 14 September 2020

Scale: 1:1250

This is plan No. MH-D03 referred to in the Angus Council (Prohibition and Restriction of Waiting and Loading) (On Street Parking) (Decriminalised Enforcement) (No.4) Order 2020

