



APPENDIX 1

Date printed 28/09/2020, by FarquharsonGA Scale printed 1:1 | Plot style ac\_psc

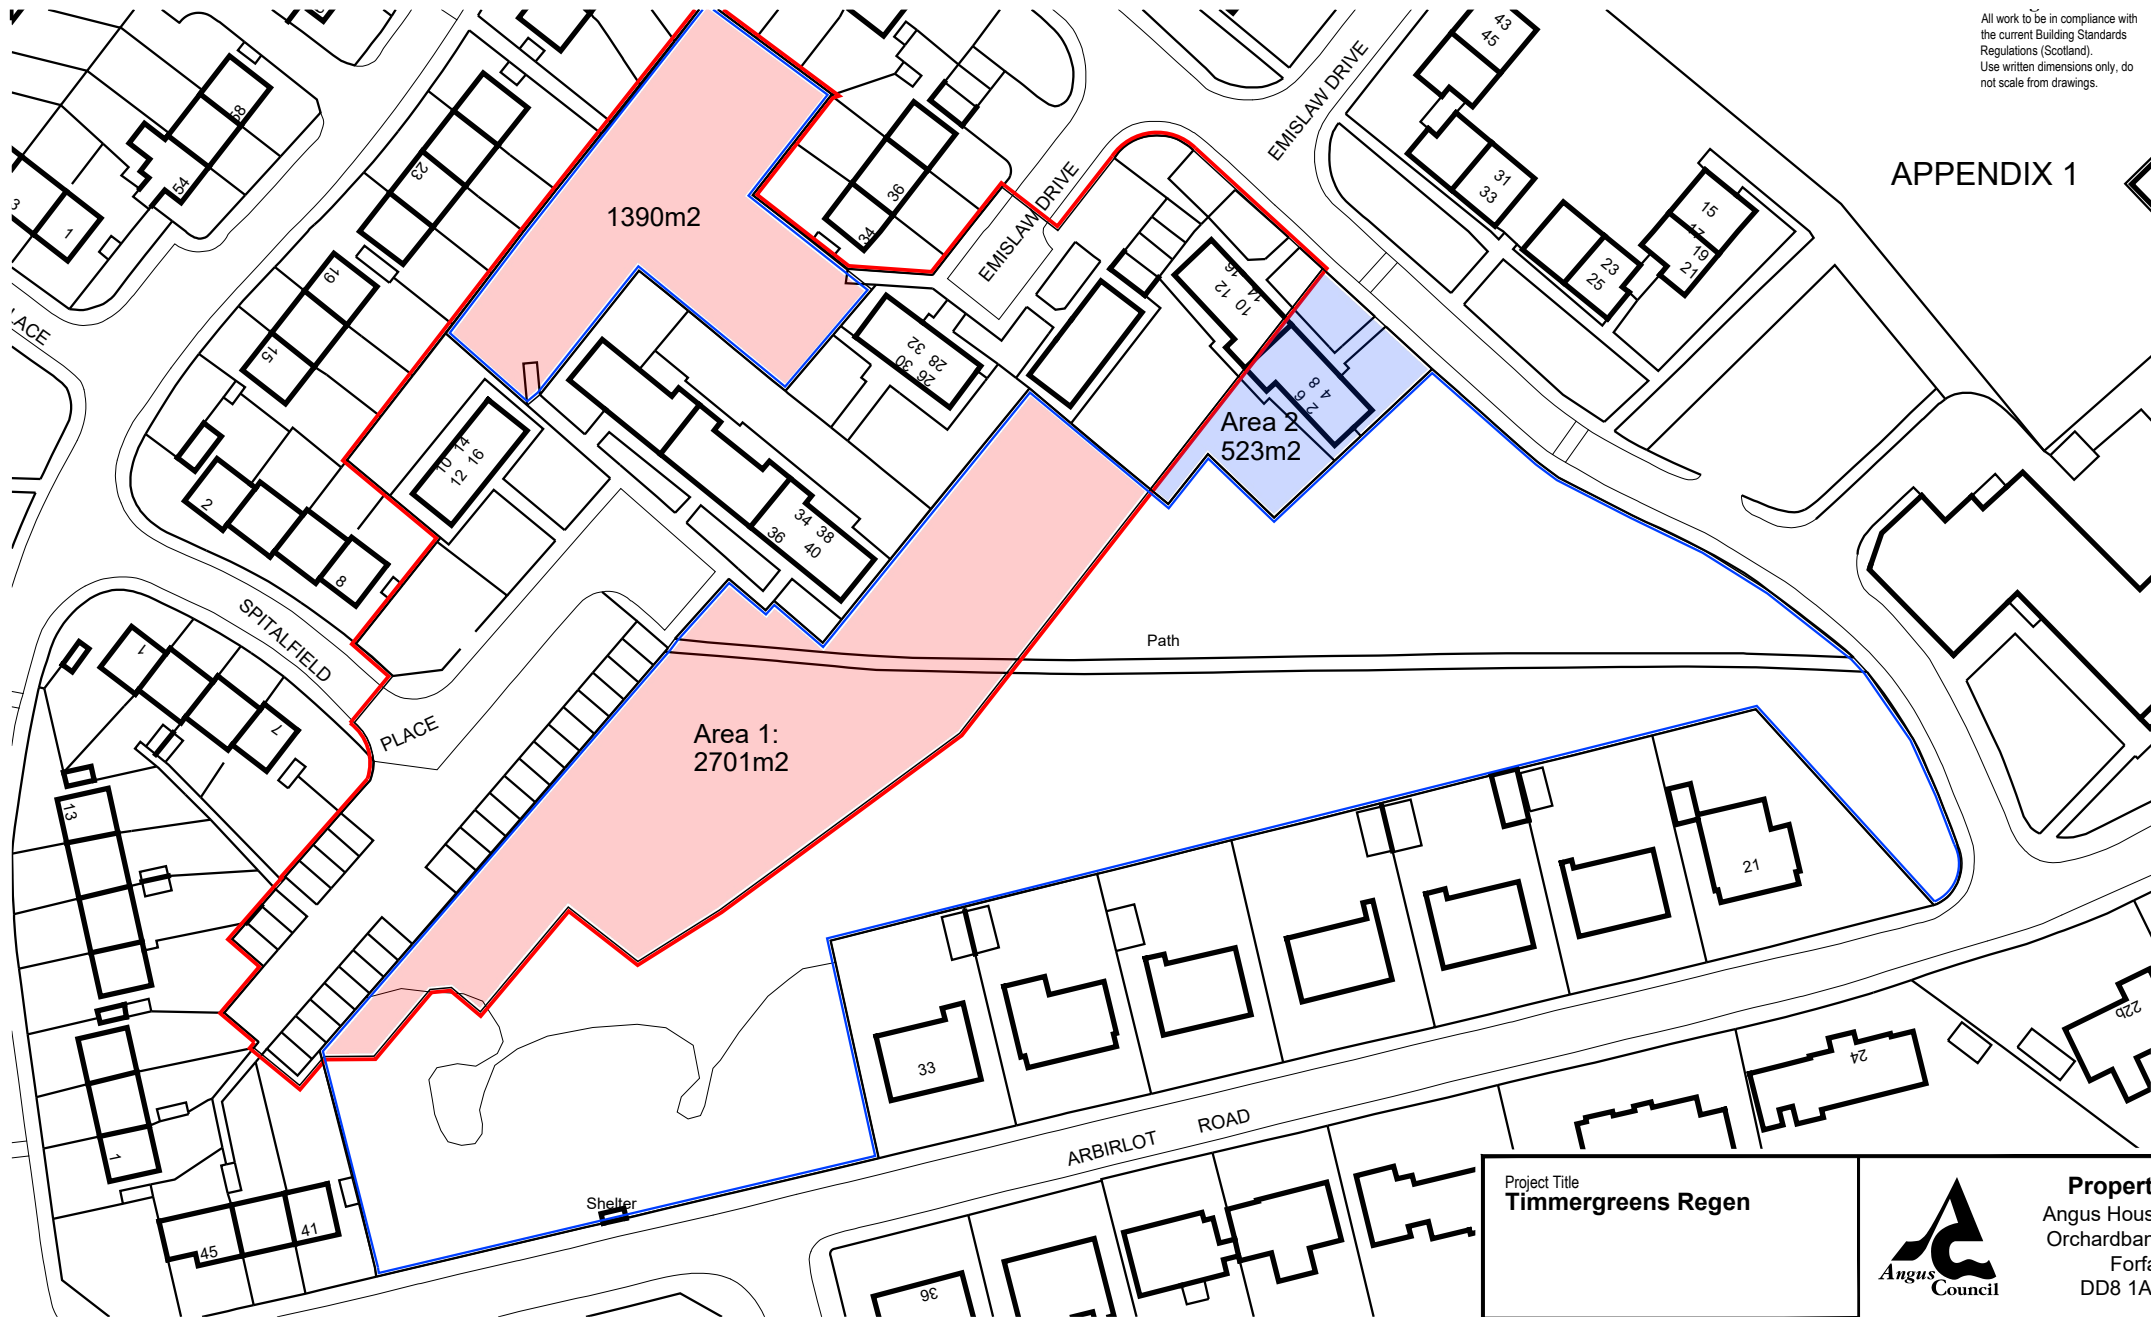

Existing Open Space - blue line (2 areas)      Housing development boundary- red line  
 Proposed Land Transfer: (Area 2) HRA to General (523m2) blue hatch  
 Proposed Land Transfer: (Area 1) 1390 (General) + 2701 (General) = 4091m2

Project Title <b>Timmergreens Regen</b>	 <b>Property</b> Angus House Orchardbank Forfar DD8 1AN
Drawing Title <b>Proposed Land Transfer Emislaw</b>	
Project No. <b>61021022</b>	03452 777 778   assets@angus.gov.uk Scale 1:1000 @a4 Date 03-09-2020 Drawn by <b>gf</b>
	Drawing No. <b>001</b> Revision