


Location Plan Scale 1:2500

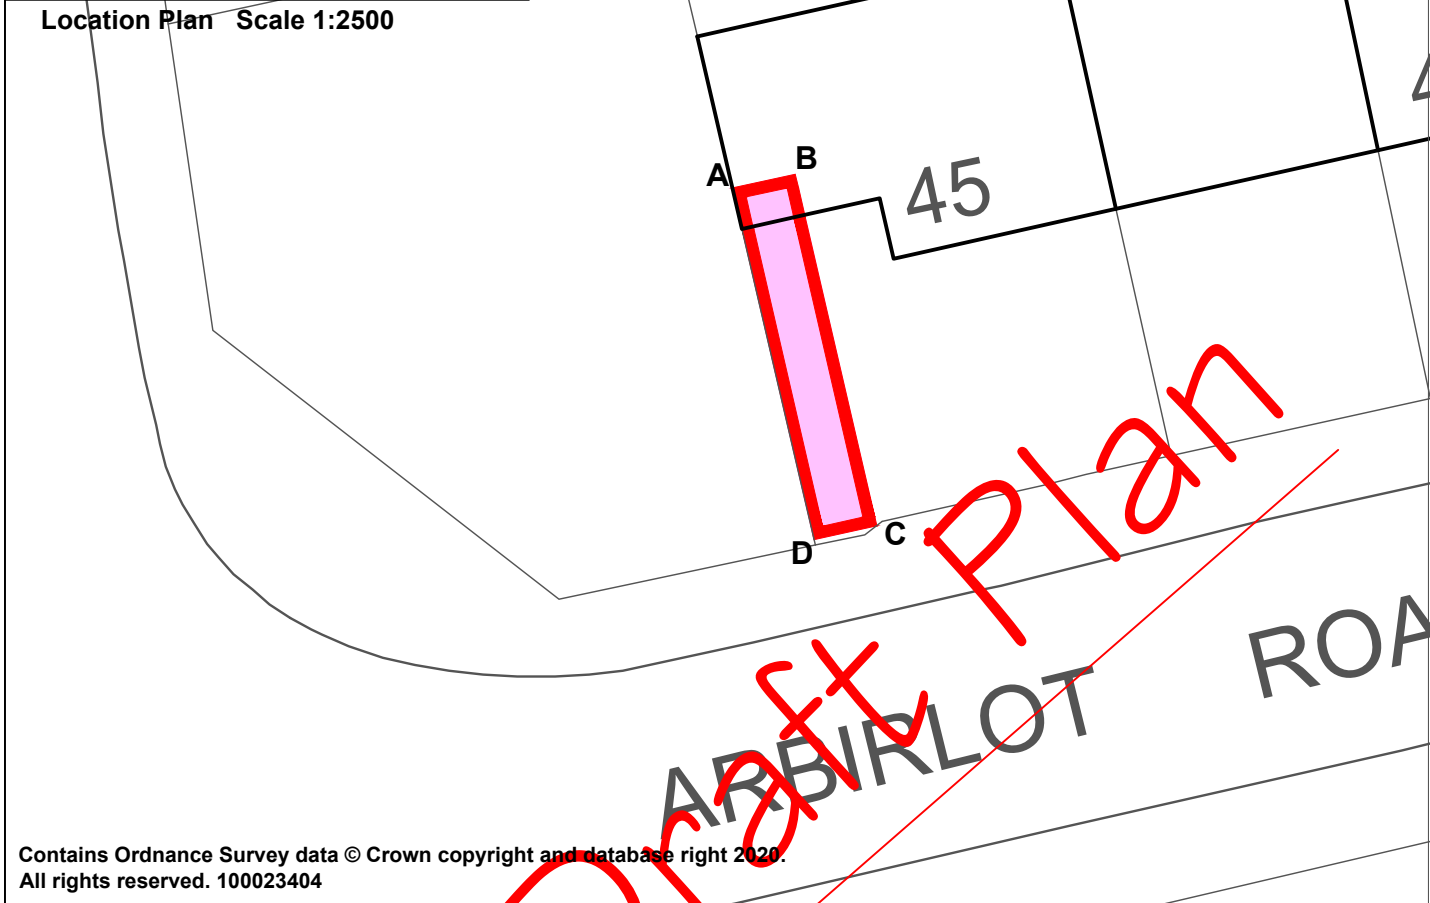

Contains Ordnance Survey data © Crown copyright and database right 2020.
All rights reserved. 100023404

Line	Feature	Length (m)
A - B	Undefined	1.7
B - C	Undefined	9.5
C - D	Edge of pavement	1.7
D - A	Outside face of wall	9.5

Area outlined in red and coloured pink 16.2 sq m or thereby

Note: All dimensions metres "or thereby"


Angus Council
 Comhairle Aonghais
 Property
 Angus House
 Orchardbank
 Forfar DD8 1AN
 03452 777 778
 assets@angus.gov.uk

Drawn by
 Alex Matthew
 Date: 05/10/2020
 Scale 1:500 @ A4
 Drawing No.
DIS 9105
 Revision
Rev No.

**Land,
 45 Arbirlot Road,
 Arbroath,
 Angus.**

**This is the plan referred to in the foregoing Disposition
 by Angus Council in favour of**