


Strathmartine Hospital, Angus

Location Plan

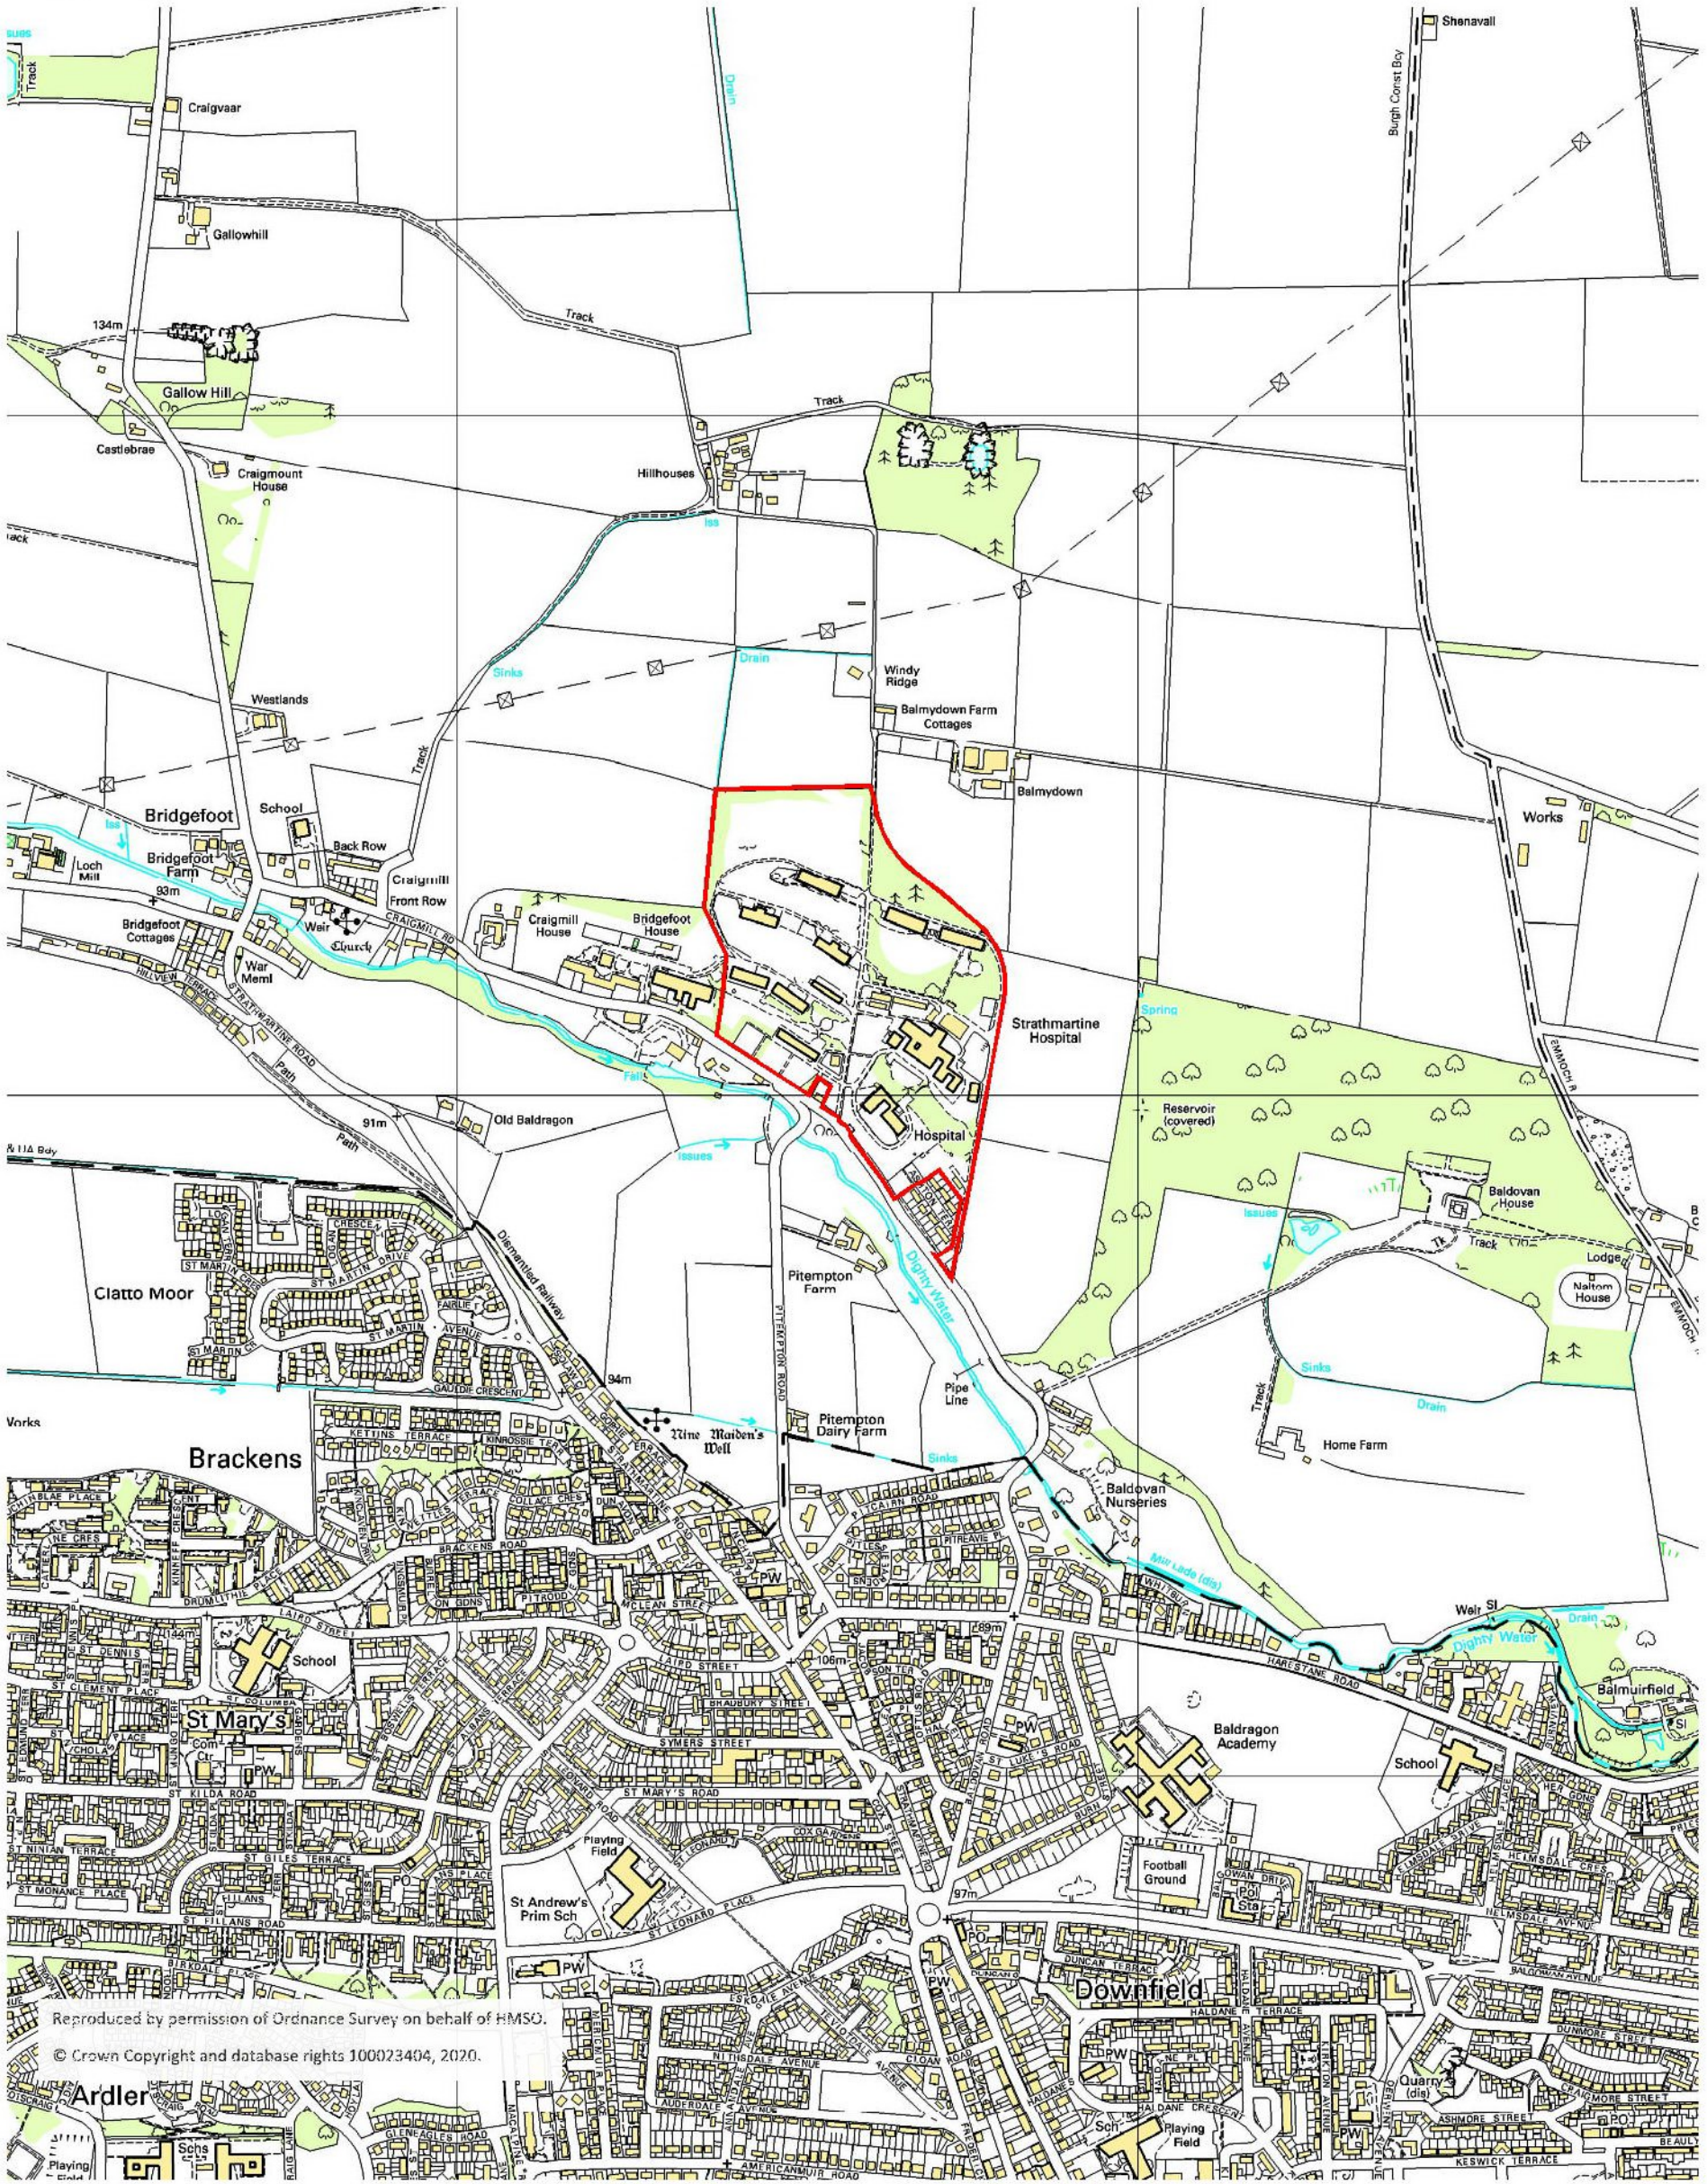

Location Plan
1:10,00 @ A3

Simpson & Brown Architects
with Addyman Archaeology
St Ninian's Manse Quayside Street Edinburgh EH6 6EJ
Telephone: 0131 555 4678 Facsimile: 0131 553 4576
admin@simpsonandbrown.co.uk www.simpsonandbrown.co.uk

JOB TITLE	Strathmartine Hospital	Feb 13
CLIENT	Heathfield Ltd	
DWG TITLE	Location Plan	
	As Existing	
A3 SCALE	DRAWN STATUS	JOB NO. DWG NO. REV
1:10000 AH		1881.00 SP-03