


1. THIS DRAWING IS COPYRIGHT, RESERVED AND REMAINS THE PROPERTY OF MONTGOMERY FORGAN ASSOCIATES.
 2. THE CONTRACTOR AND HIS SUBCONTRACTORS/SUPPLIER ARE TO VERIFY ALL DIMENSIONS AND LEVELS ON SITE PRIOR TO COMMENCING ON SITE/MANUFACTURE OF GOODS/MATERIALS.
 3. THE CONTRACTOR IS TO BRING TO THE NOTICE OF THE ARCHITECT ANY DISCREPANCIES CONTAINED IN THIS DRAWING PRIOR TO WORK COMMENCING. WHERE RELEVANT THIS DRAWING IS TO BE READ IN CONJUNCTION WITH ALL RELEVANT DESIGN DRAWINGS AND SPECIFICATIONS.

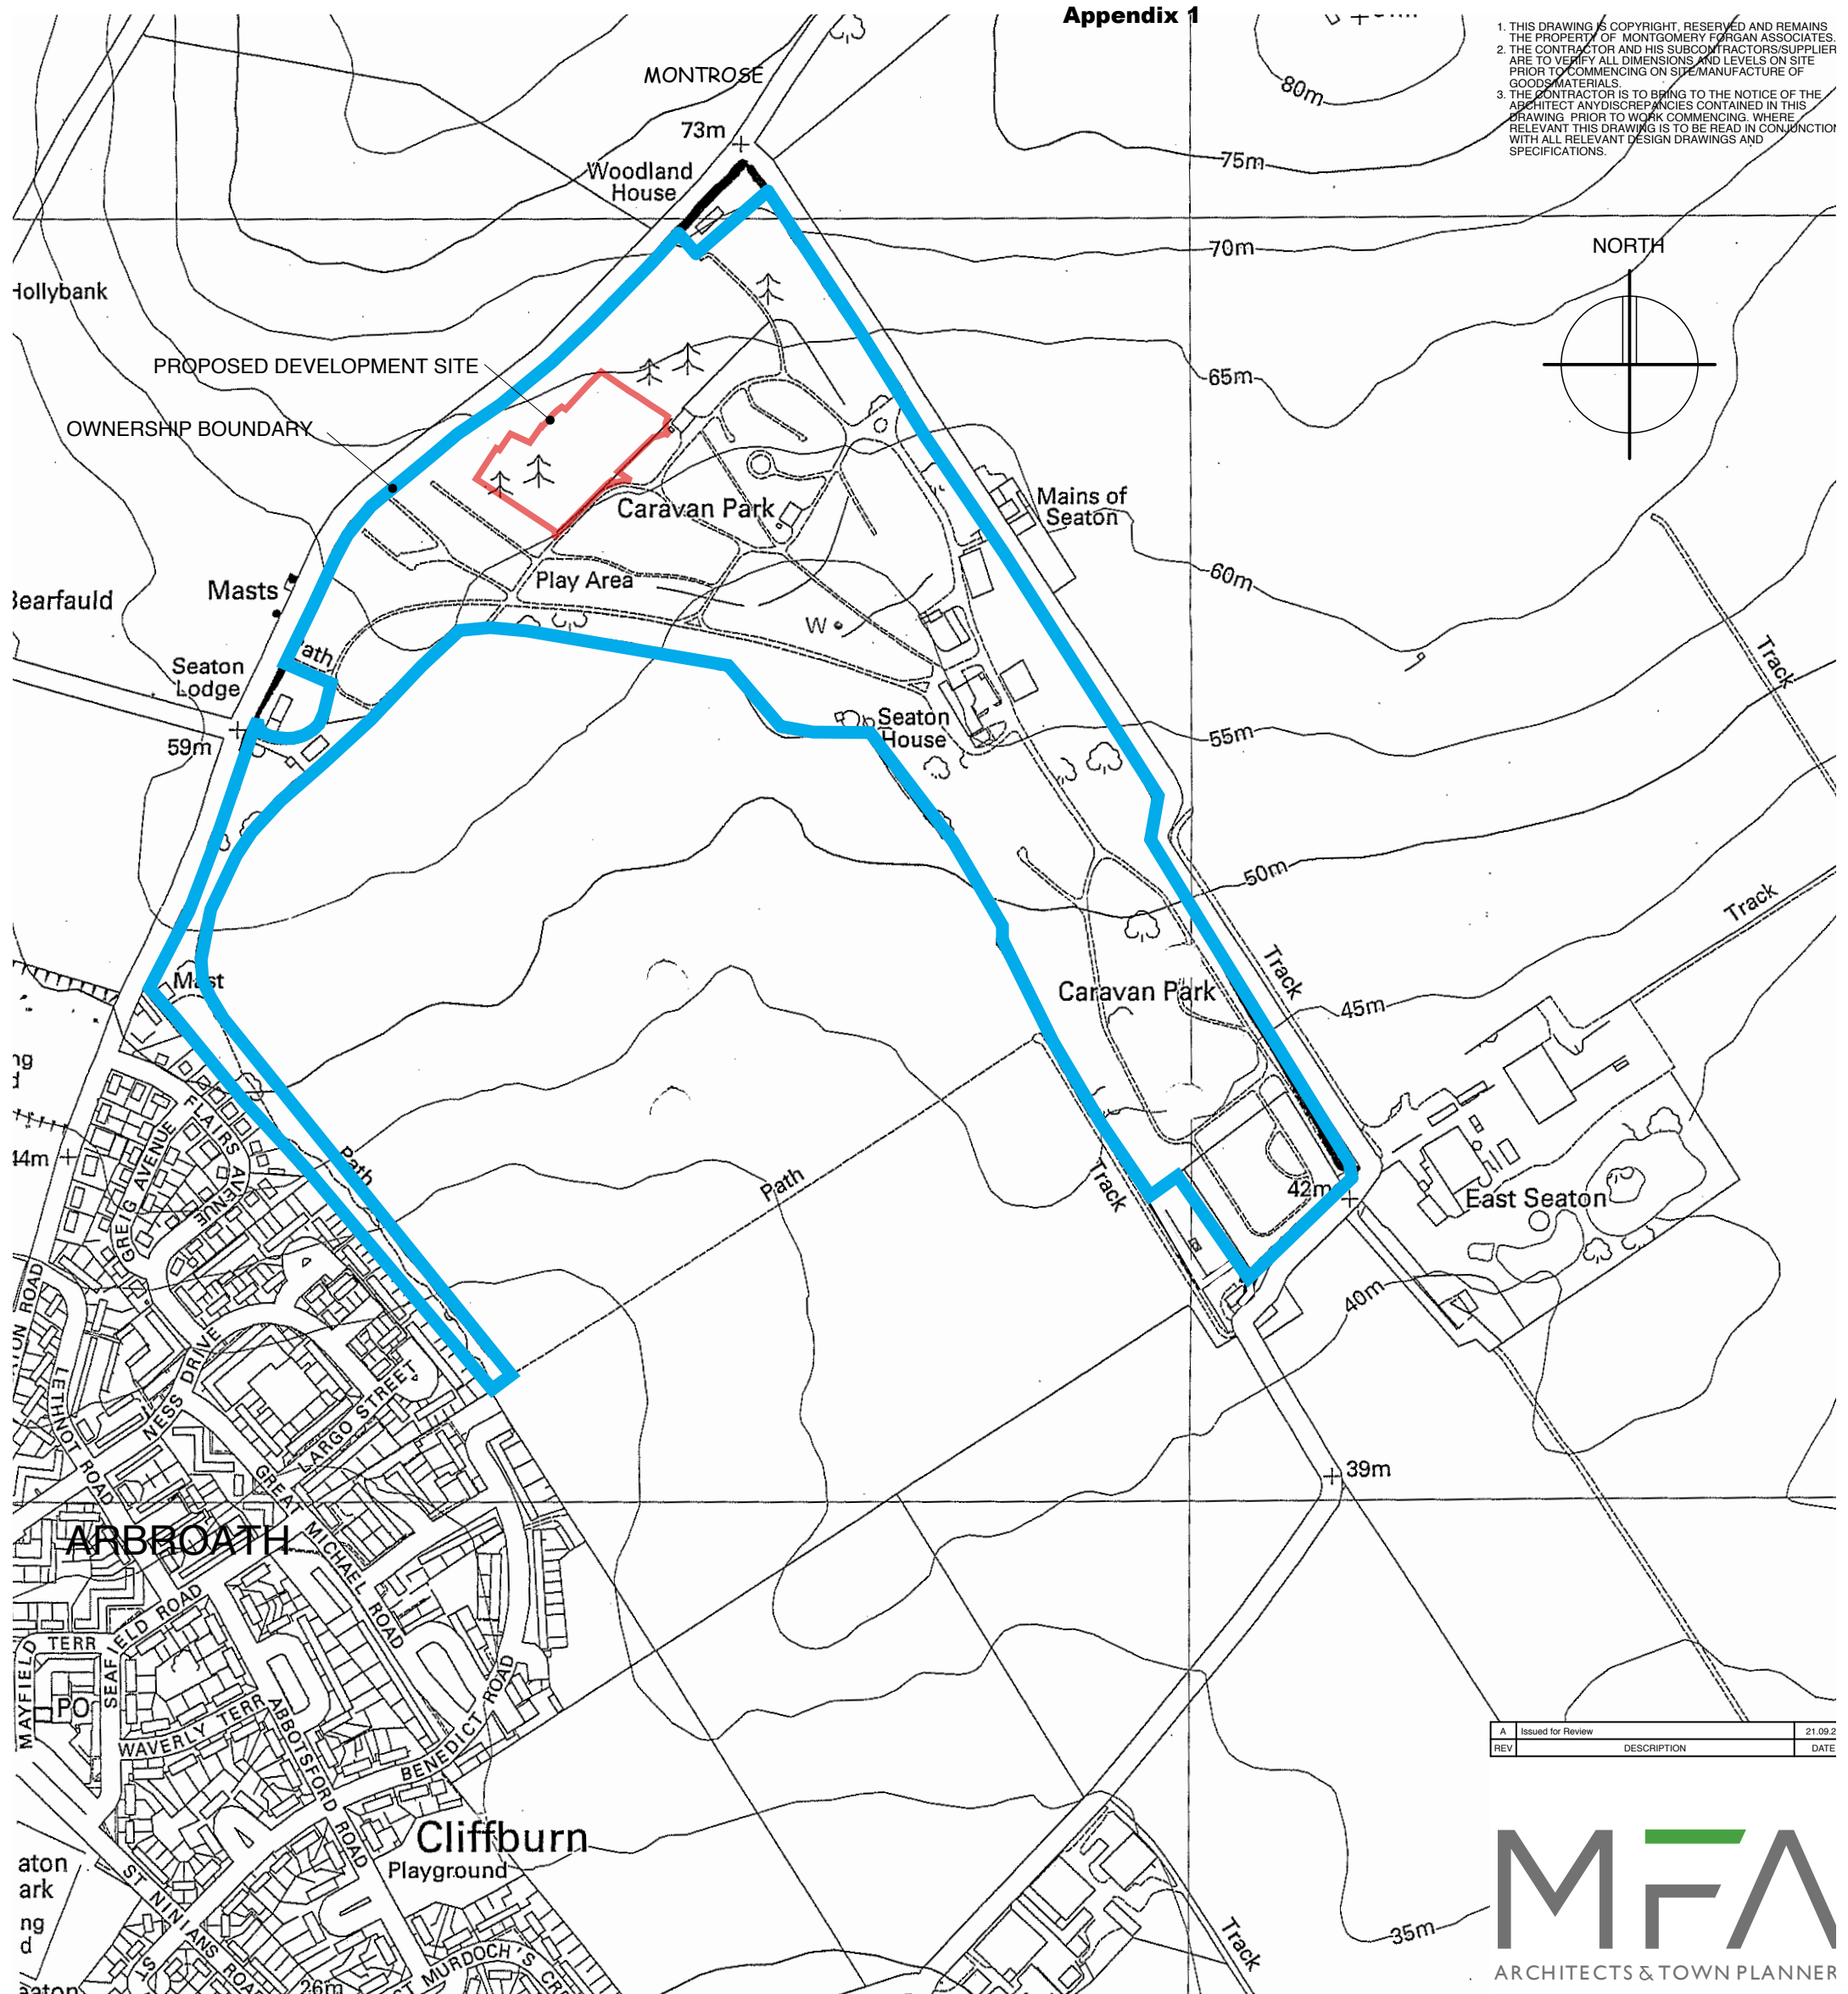

A	Issued for Review	21.09.2
REV	DESCRIPTION	DATE



Project
 Change of Use of Land to Form 36 Static Holiday Caravan Stances and Associated Access Roads (Partly in Retrospect) at Seaton Holiday Park, Arbroath for Crown Parks

Drawing
 Location Plan

Date
 21/09/2020

Drawn
 GR

Scale
 1:5000@A3

Status
 Planning

Drawing Number
 5638-C-01

Revision
 A

Montgomery Forgan Associates
 Eden Park House, Cupar, Fife, KY15 4HS
 Tel: 01334 654936
 Email: admin@montgomery-forgan.co.uk
 www.montgomery-forgan.co.uk

©CROWN COPYRIGHT 2020.
 ALL RIGHTS RESERVED.
 LICENCE NO. AR100007107

