


Appendix 1

1. THIS DRAWING IS COPYRIGHT, RESERVED AND REMAINS THE PROPERTY OF MONTGOMERY FORGAN ASSOCIATES.
2. THE CONTRACTOR AND HIS SUBCONTRACTORS/SUPPLIERS ARE TO VERIFY ALL DIMENSIONS AND LEVELS ON SITE PRIOR TO COMMENCING ON SITE/MANUFACTURE OF GOODS/MATERIALS.
3. THE CONTRACTOR IS TO BRING TO THE NOTICE OF THE ARCHITECT ANY DISCREPANCIES CONTAINED IN THIS DRAWING PRIOR TO WORK COMMENCING. WHERE RELEVANT THIS DRAWING IS TO BE READ IN CONJUNCTION WITH ALL RELEVANT DESIGN DRAWINGS AND SPECIFICATIONS.



| REV | Issued for Review | DESCRIPTION | DATE |
|-----|-------------------|-------------|----------|
| | | | 04.11.20 |

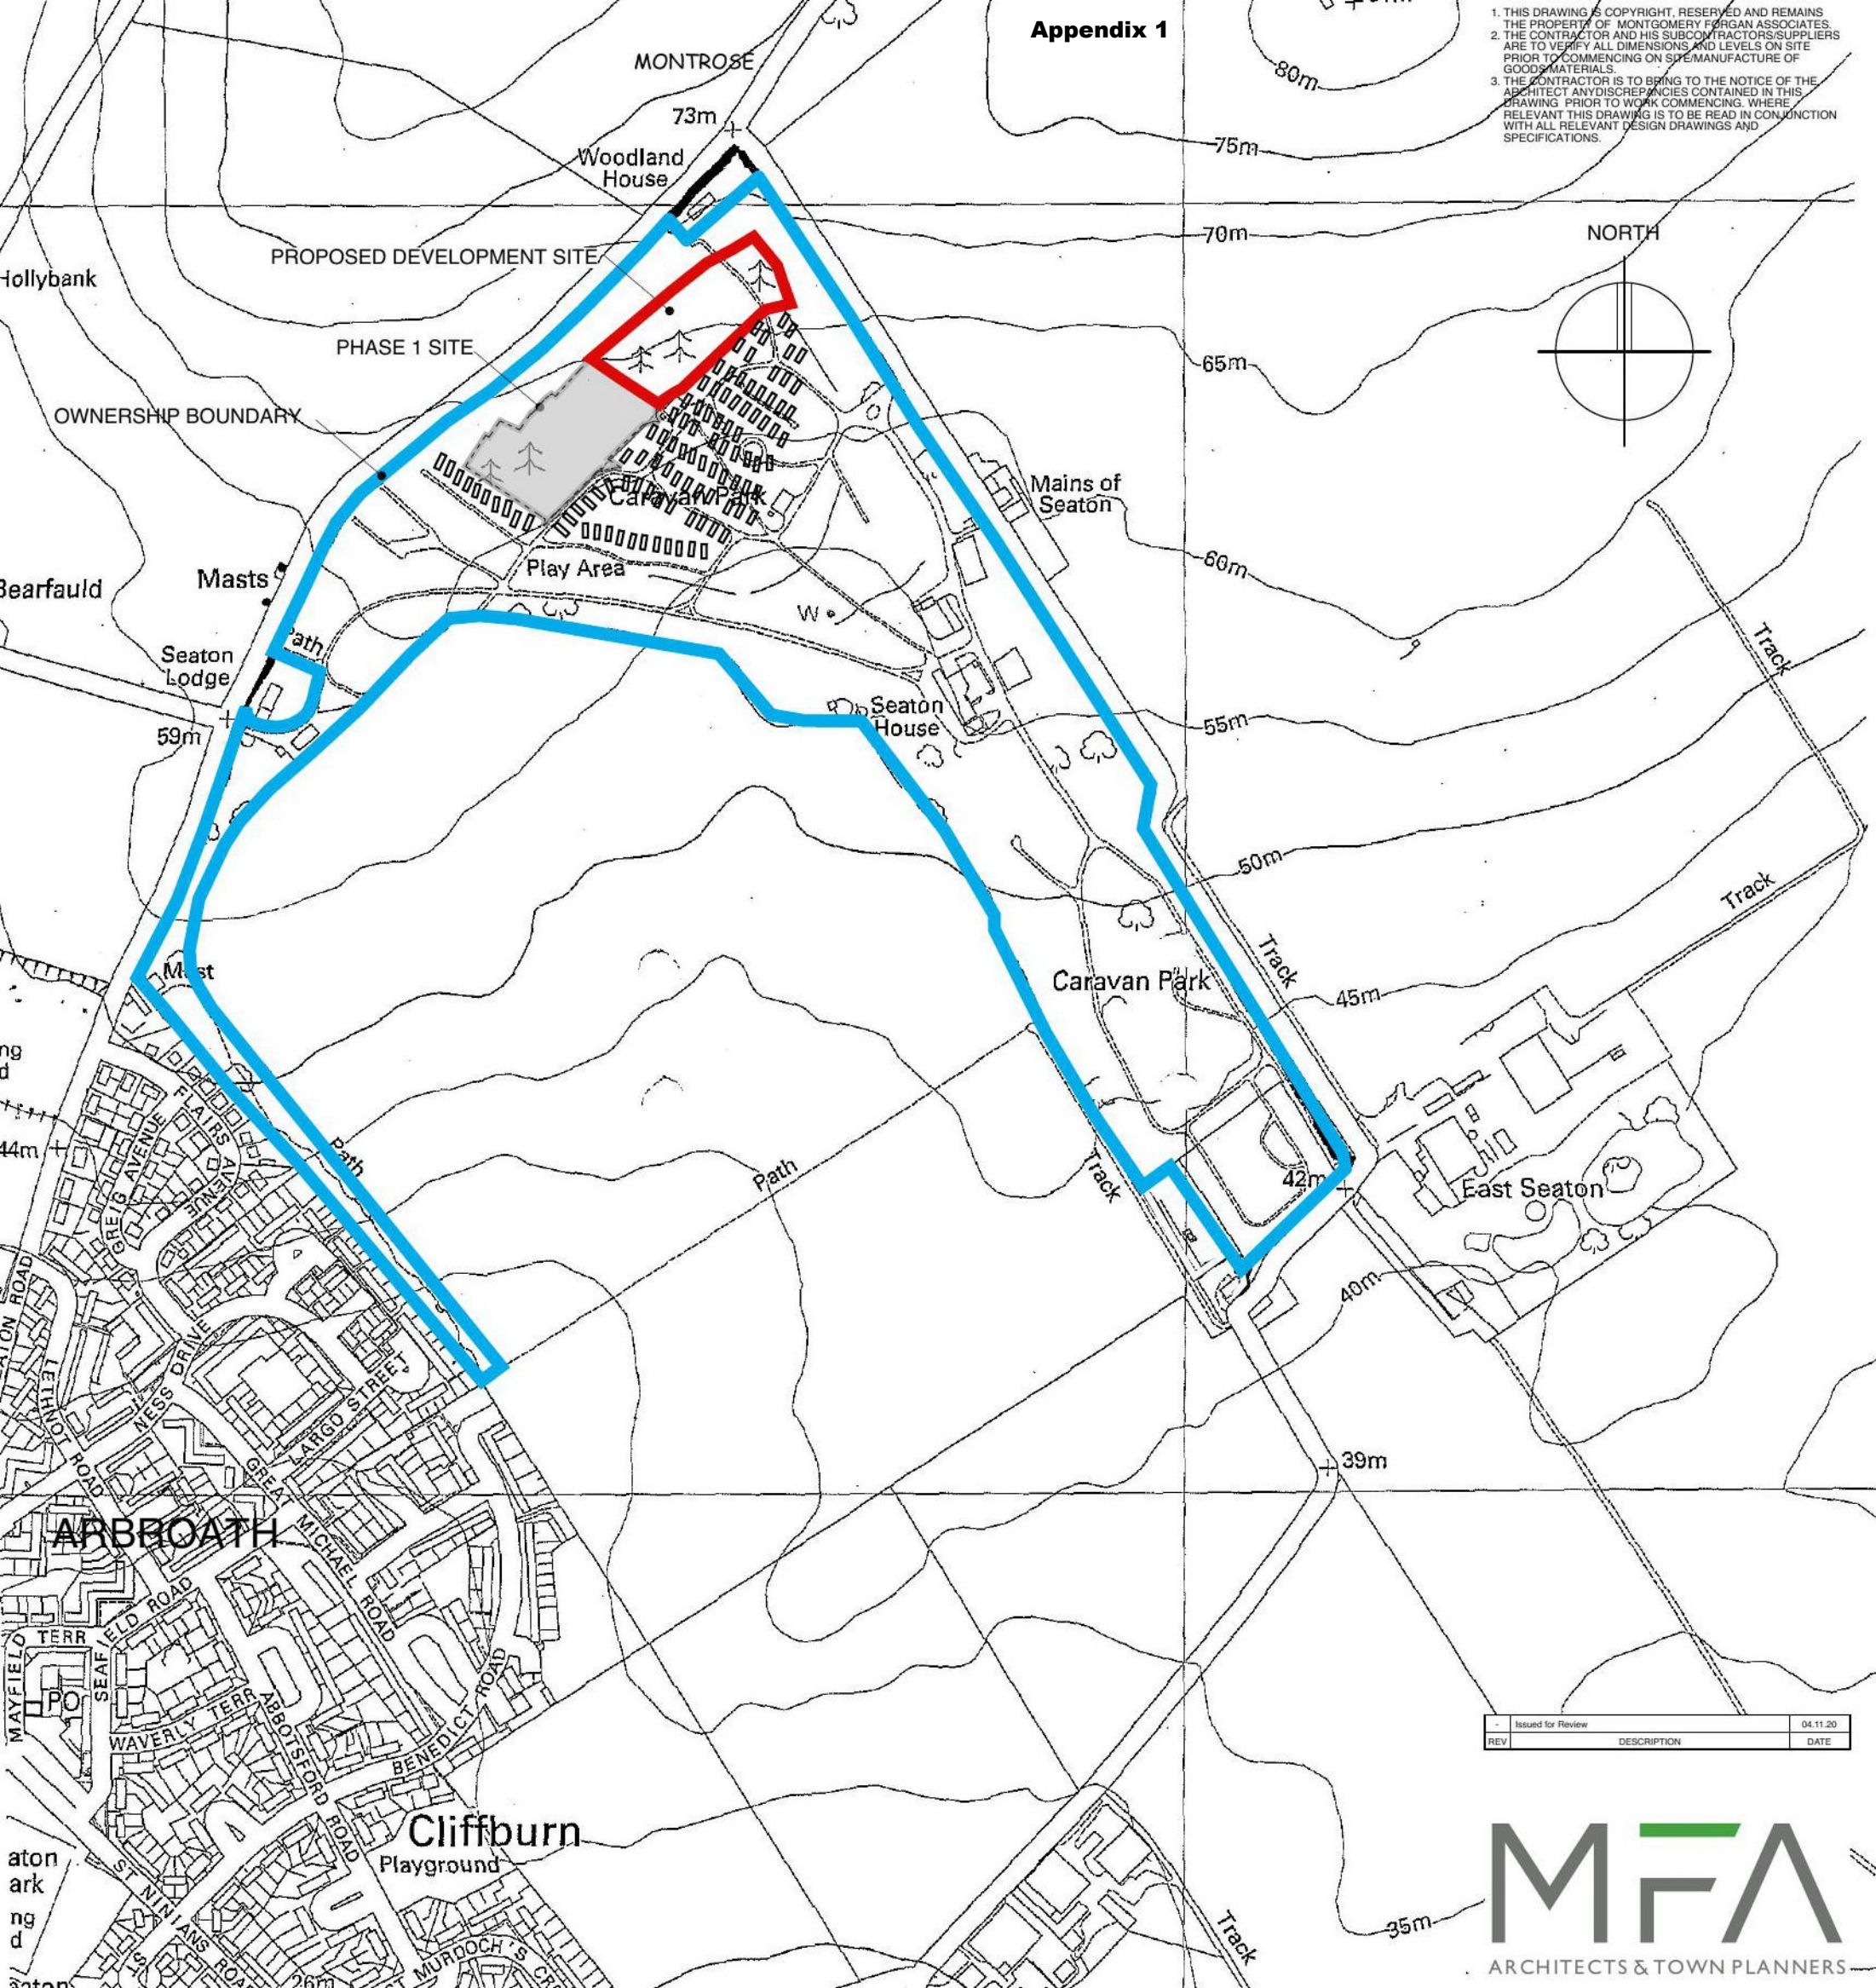

Project
 Change of Use of Land to Form 34 Static Holiday Caravan Stances and Associated Access Roads (Partly in Retrospect) at Seaton Holiday Park, Arbroath for Crown Parks

Drawing
 Location Plan (Phase 2)

Date 04/11/2020
Drawn GR

Scale 1:5000@A3
Status Planning

Drawing Number 5638-C-03
Revision -

Montgomery Forgan Associates
 Eden Park House, Cupar, Fife, KY15 4HS
 Tel: 01334 654936
 Email: admin@montgomery-forgan.co.uk
 www.montgomery-forgan.co.uk

Reproduced by permission of Ordnance Survey on behalf of HMSO.
 © Crown Copyright and database rights 100023404, 2020.

©CROWN COPYRIGHT 2020.
 ALL RIGHTS RESERVED.
 LICENCE NO. AR100007107

