


A3


0 25 50 75 100 125m
Scale 1:2500

Appendix 1

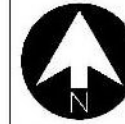

Key Information

Site Area (ha) delineated by red line	OS X (Easting)	OS Y (Northing)
3.9019	356972	735769

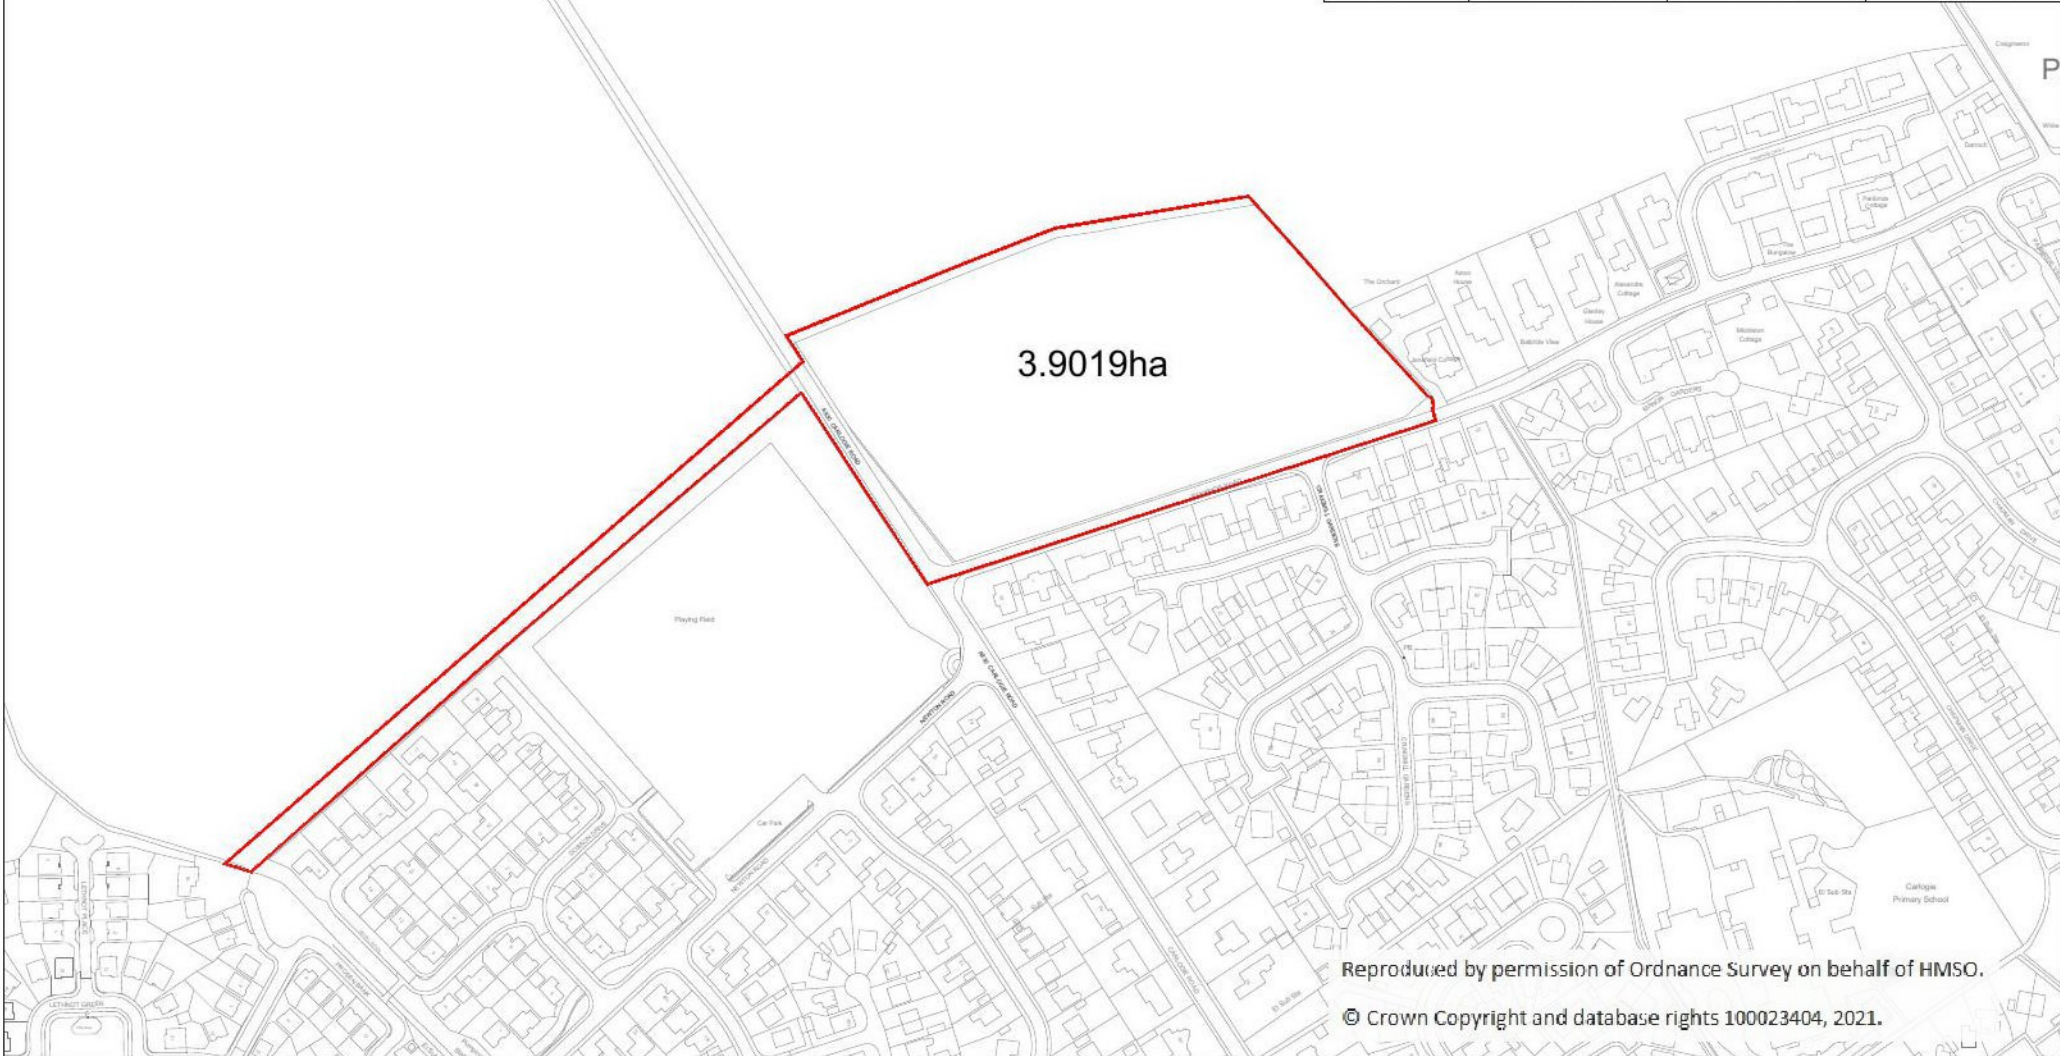

Reproduced by permission of Ordnance Survey on behalf of HMSO.

© Crown Copyright and database rights 100023404, 2021.



**KIRKWOOD
HOMES**

KIRKWOOD BUSINESS PARK, SAUCHEN, INVERURIE, ABERDEENSHIRE, AB51 7LE
T 01330 833595 F 01330 833625
info@kirkwood-homes.com www.kirkwoodhomes.co.uk

PROJECT
Panbride Road, Carnoustie

CONTENT
PoAN Plan

COPYRIGHT
© Copyright Kirkwood Homes Ltd. This drawing and its contents may not be copied or reproduced in any way without express consent of Kirkwood Homes Ltd. No liability will be accepted for amendments made by others.

REV	DESCRIPTION	DATE	BY
-	-	-	-

DATE	SCALE	DRAWN	CHECKED	STATUS
21.01.2021	1:2500	CM		Planning

PROJECT NO.	SET	REFERENCE	PLOT NO.	SHEET NO.	REV.
1415	P	000	XX	001	-