


Item 7

Planning application: 20/00868/FULL

Elm Cottage Tarfside Glen Esk

Tarfside

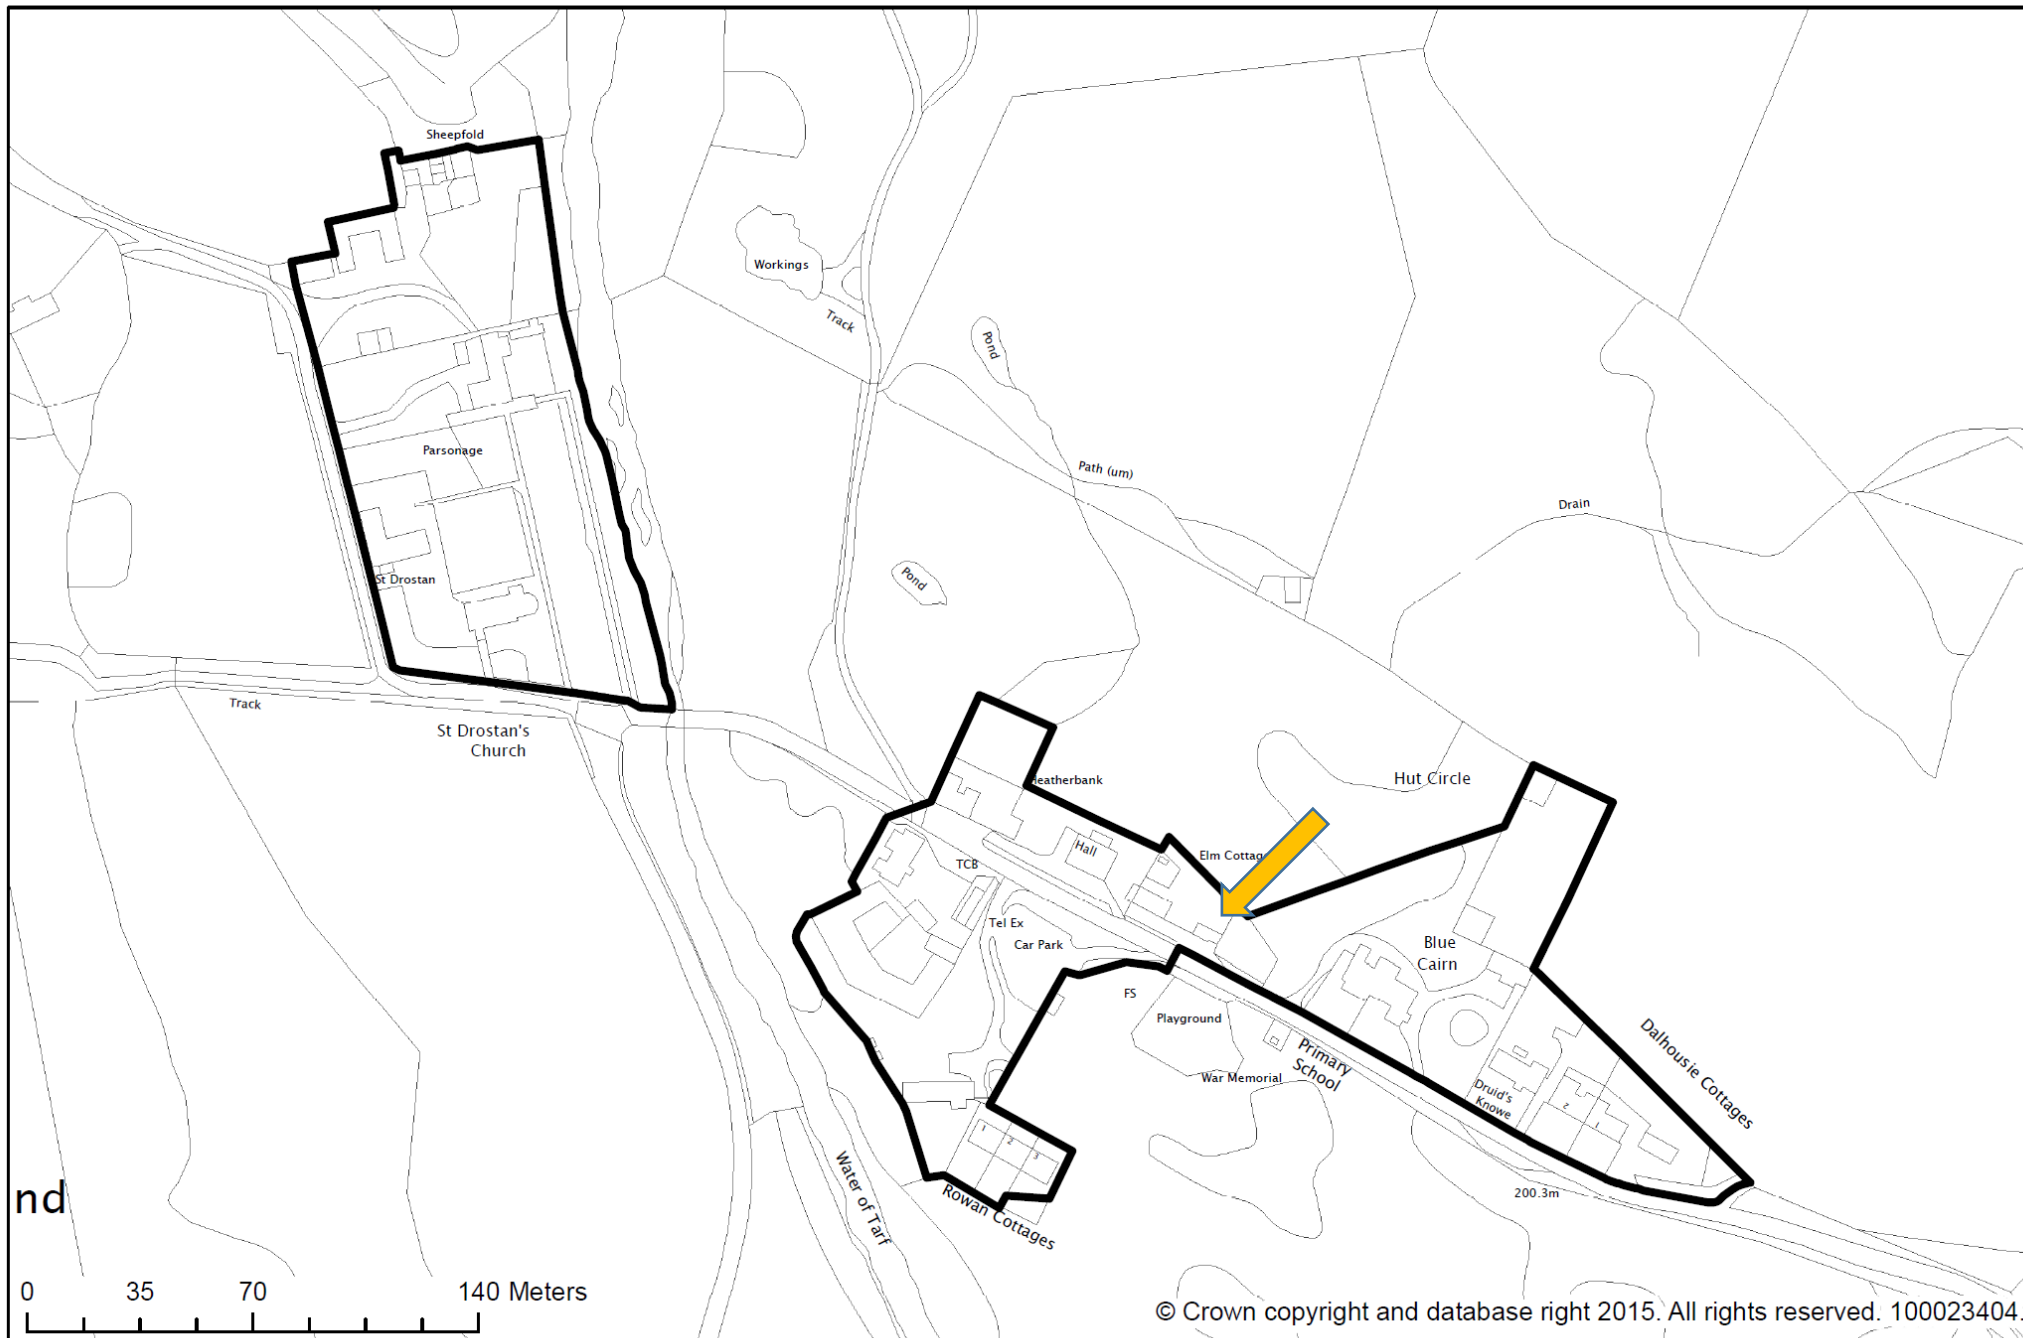



J.W. Souttar
ARCHITECTURAL SERVICES
& BUILDING CONSTRUCTION

3a Clerk Street
Brechin, Angus
DD9 6AF

Telephone
Office: 01356 623435
Mobile: 07802 742226
Fax: 01356 625182

Email: aaron@jwsouttar.com
Website: www.jwsouttar.com

TITLE
Proposed Dwelling House
at Site at
Elm Cottage
Tarfside

CLIENT
J.W. Souttar


DESCRIPTION
Site and Location Plans

DRAWING TYPE
Working Drawing 2APP



DWG No. WD2A PP/2154/20 **SCALE**
- -

DATE March 2021 **REVISION**
- -


REV.	DATE	ACTION

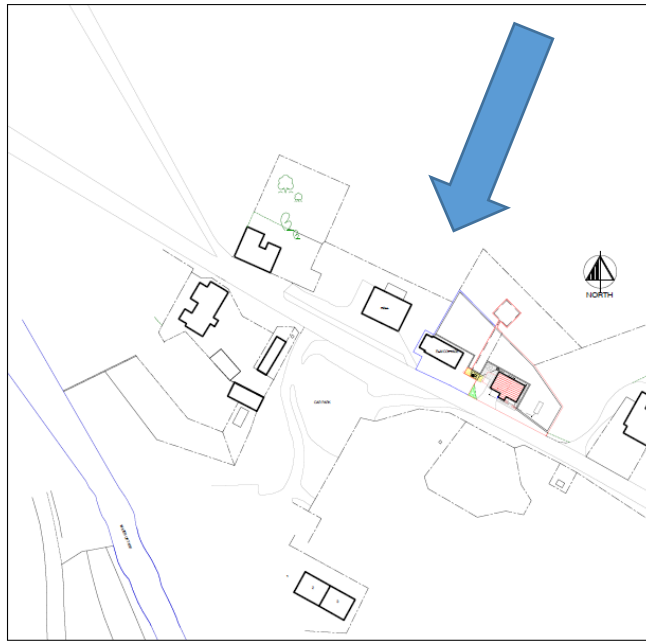


LOCATION PLAN 1:1250

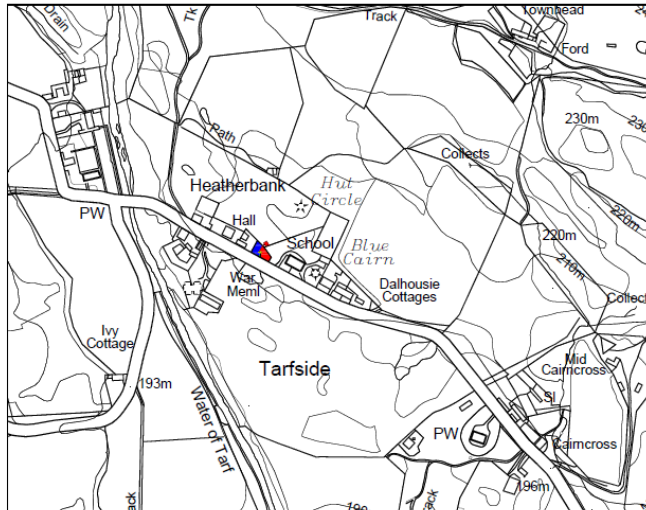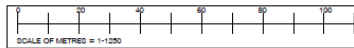

LOCATION PLAN N.T.S.

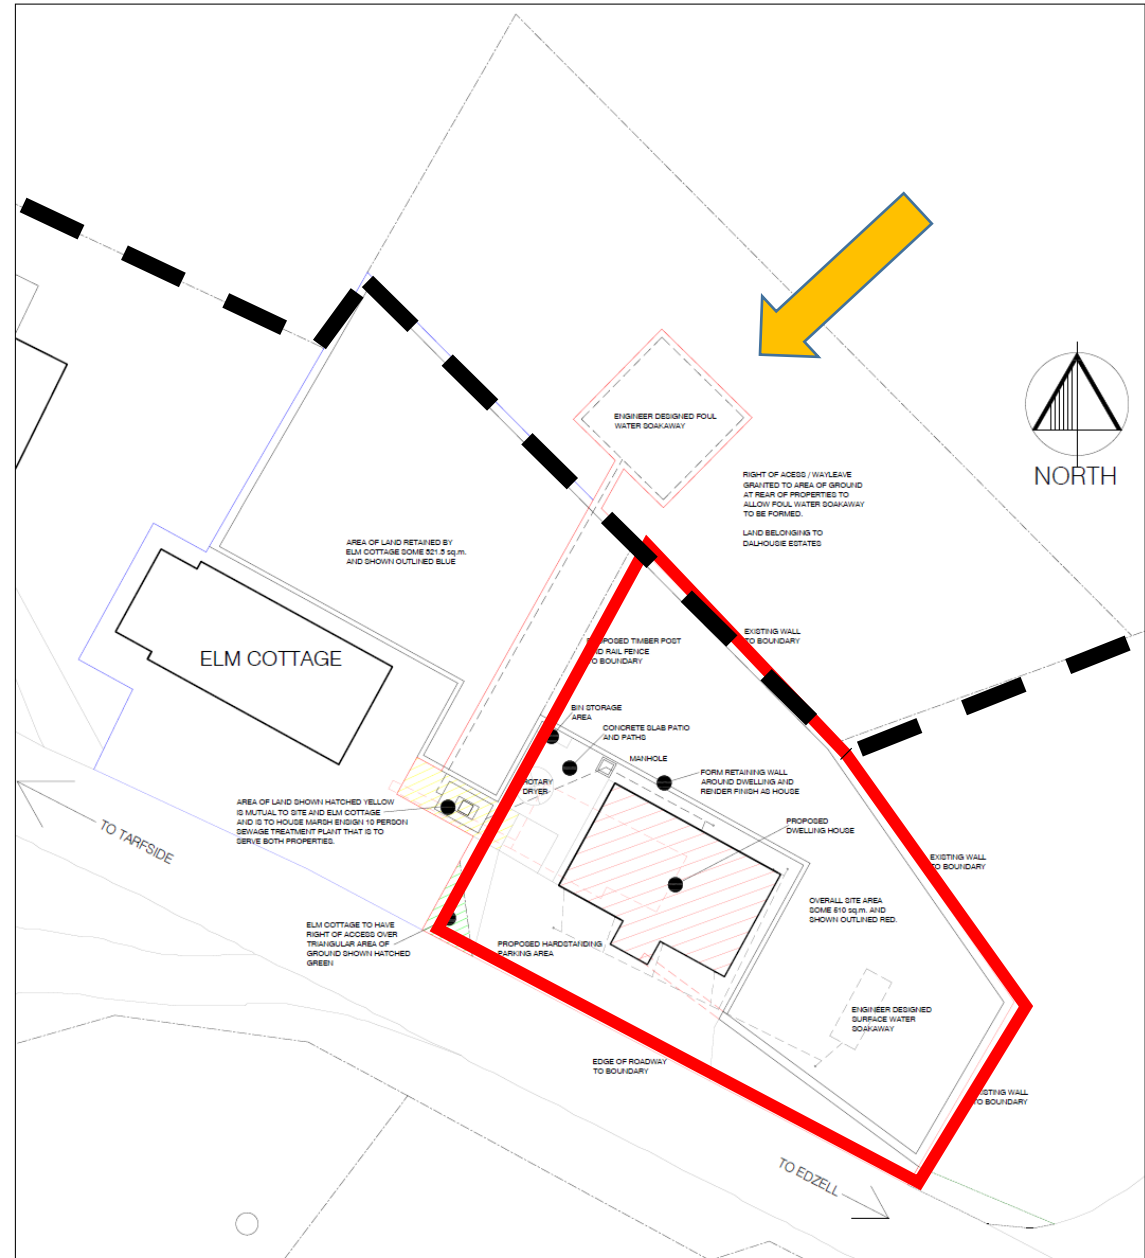

SITE PLAN 1:200

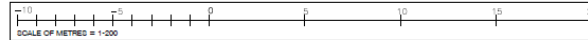



J.W. Souttar

ARCHITECTURAL SERVICES
& BUILDING CONSTRUCTION

3a Clerk Street
Beechin, Angus
DD9 6AP


Telephone: 01356 623435
Mobile: 07802 742226
Fax: 01356 623182

Email: aaron@jwsouttar.com
Website: www.jwsouttar.com


TITLE
Proposed Dwelling House
at Site at
Elm Cottage
Tarfside
UE T
J.W. Souttar

DESCRIPTION
Floor Plans, Sections and
Elevations


NO.	DATE	BY	CHKD.
1	15/03/20	AS	AS
2	15/03/20	AS	AS
3	15/03/20	AS	AS

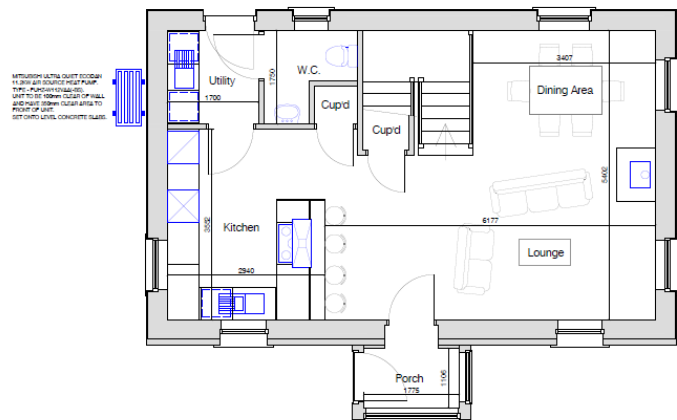


GROUND FLOOR PLAN 1:50

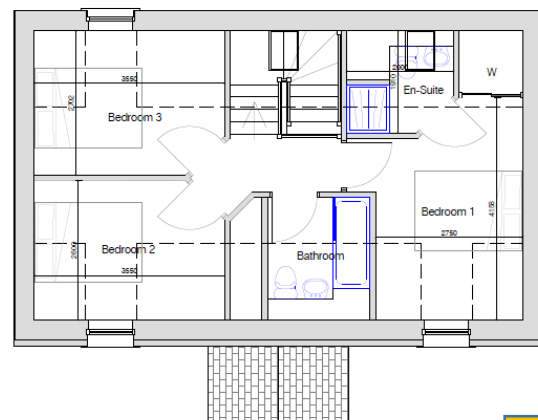

FIRST FLOOR PLAN 1:50

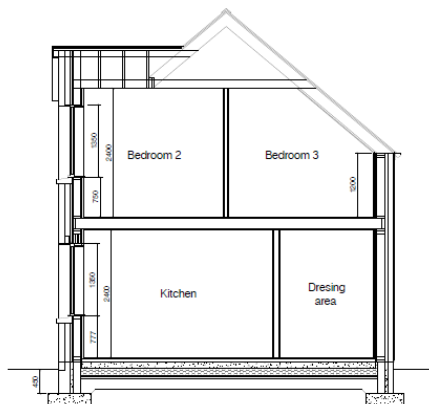

SECTION 1:50

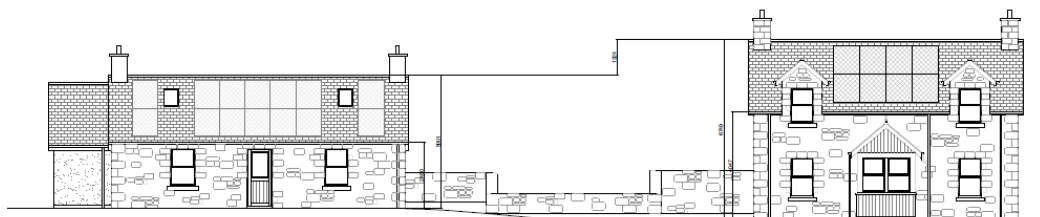


SOUTH-WEST ELEVATION IN RELATION TO ELM COTTAGE 1:100




SOUTH-WEST ELEVATION 1:100



NORTH-EAST ELEVATION 1:100

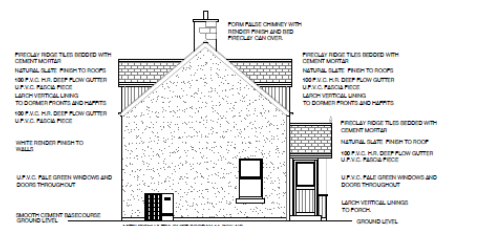

NORTH-WEST ELEVATION 1:100

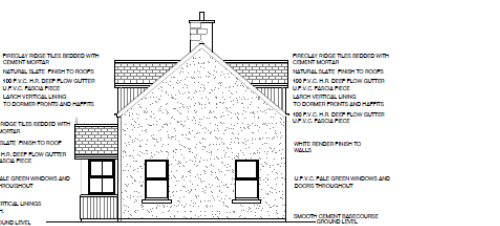

SOUTH-EAST ELEVATION 1:100













J.W. Souttar

ARCHITECTURAL SERVICES
& BUILDING CONSTRUCTION

3a Clerk Street
Brechin, Angus
DD9 6AP

Telephone:
Office: 01356 623435
Mobile: 07802 742226
Fax: 01356 625182

Email: aaron@jwsouttar.com
Website: www.jwsouttar.com

TITLE
Proposed Dwelling House
at Site at
Elm Cottage
Tarfside

CLIENT
J.W. Souttar

DESCRIPTION
Site Sections, Street
Elevations and Levels

DRAWING TYPE
Working Drawing 3APP

SCALE
1:200

DATE
February 2021


NO.	DATE	REVISION




PHOTO FROM CAR PARK SHOWING HALL
IN RELATION TO ELM COTTAGE




PANORAMIC PHOTO OF TARFSIDE
TAKEN FROM CAR PARK

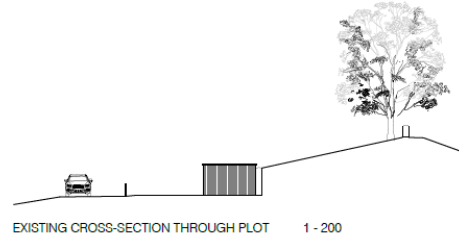



EXISTING CROSS-SECTION THROUGH PLOT 1 - 200

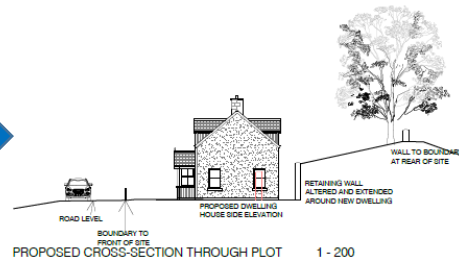


PROPOSED CROSS-SECTION THROUGH PLOT 1 - 200

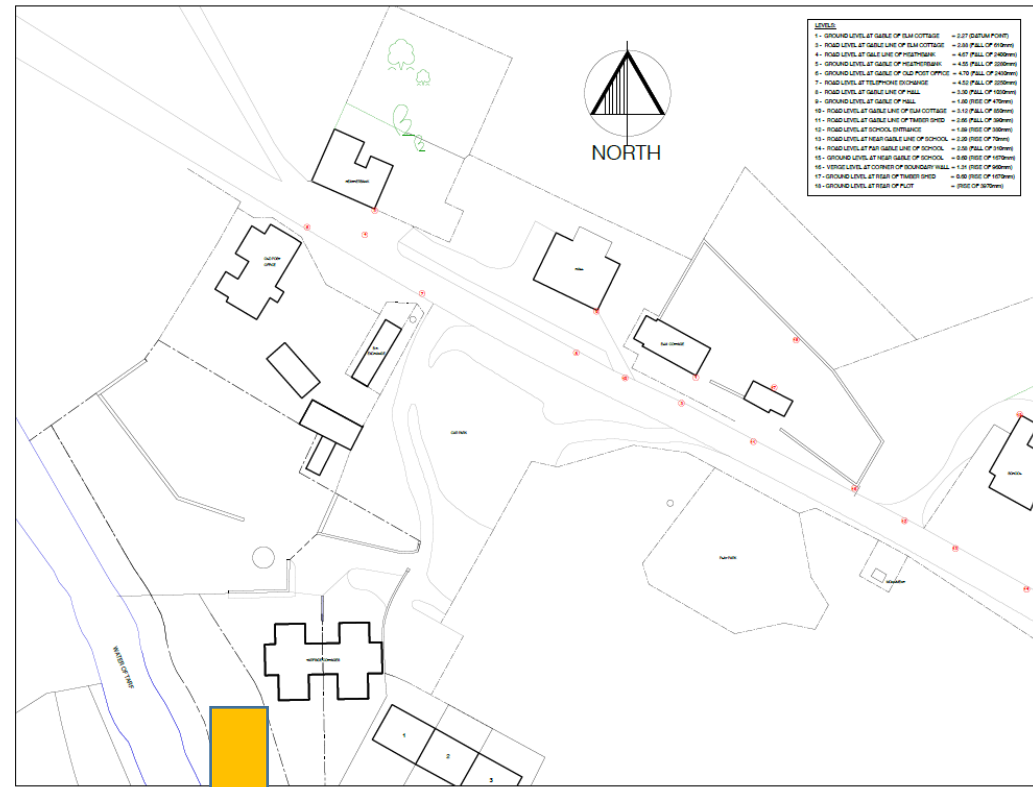

LEVELS TAKEN ALONG STREET TO
AND TO SITE

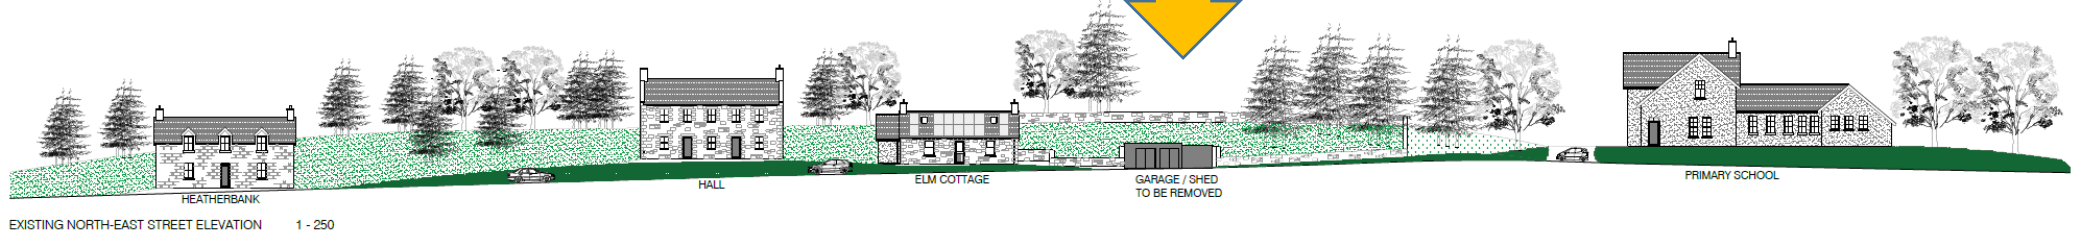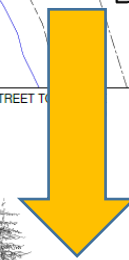

EXISTING NORTH-EAST STREET ELEVATION 1 - 250

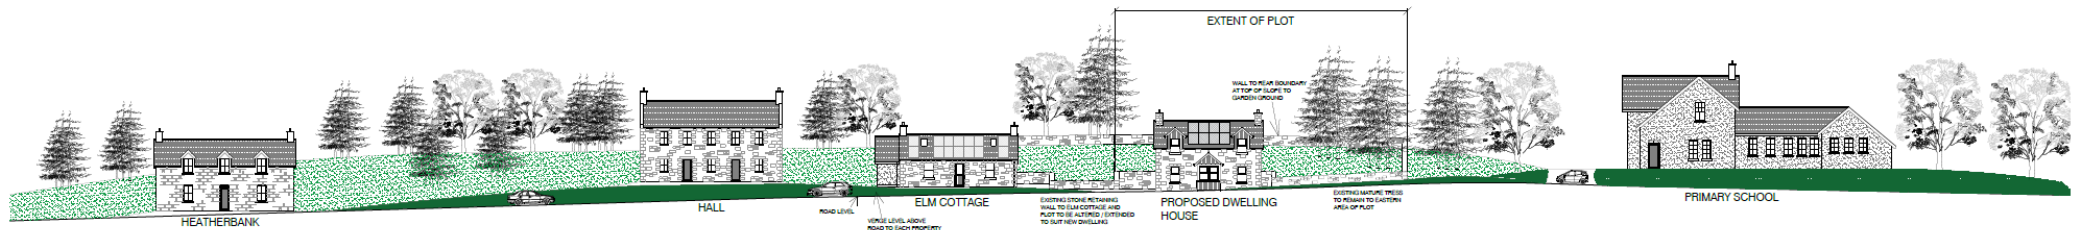

PROPOSED NORTH-EAST STREET ELEVATION 1 - 250