


1:2500 0m 50m 100m



Drawing to be scaled for planning purposes only. Dimensions must not be scaled from this drawing for construction. All dimensions to be checked prior to commencing work or prior to any components being manufactured. Any discrepancy to be reported. All work and material to comply fully with all current & relevant British Standards Codes of Practice, building regulations, IEE regulations and all HSE acts.

Revisions

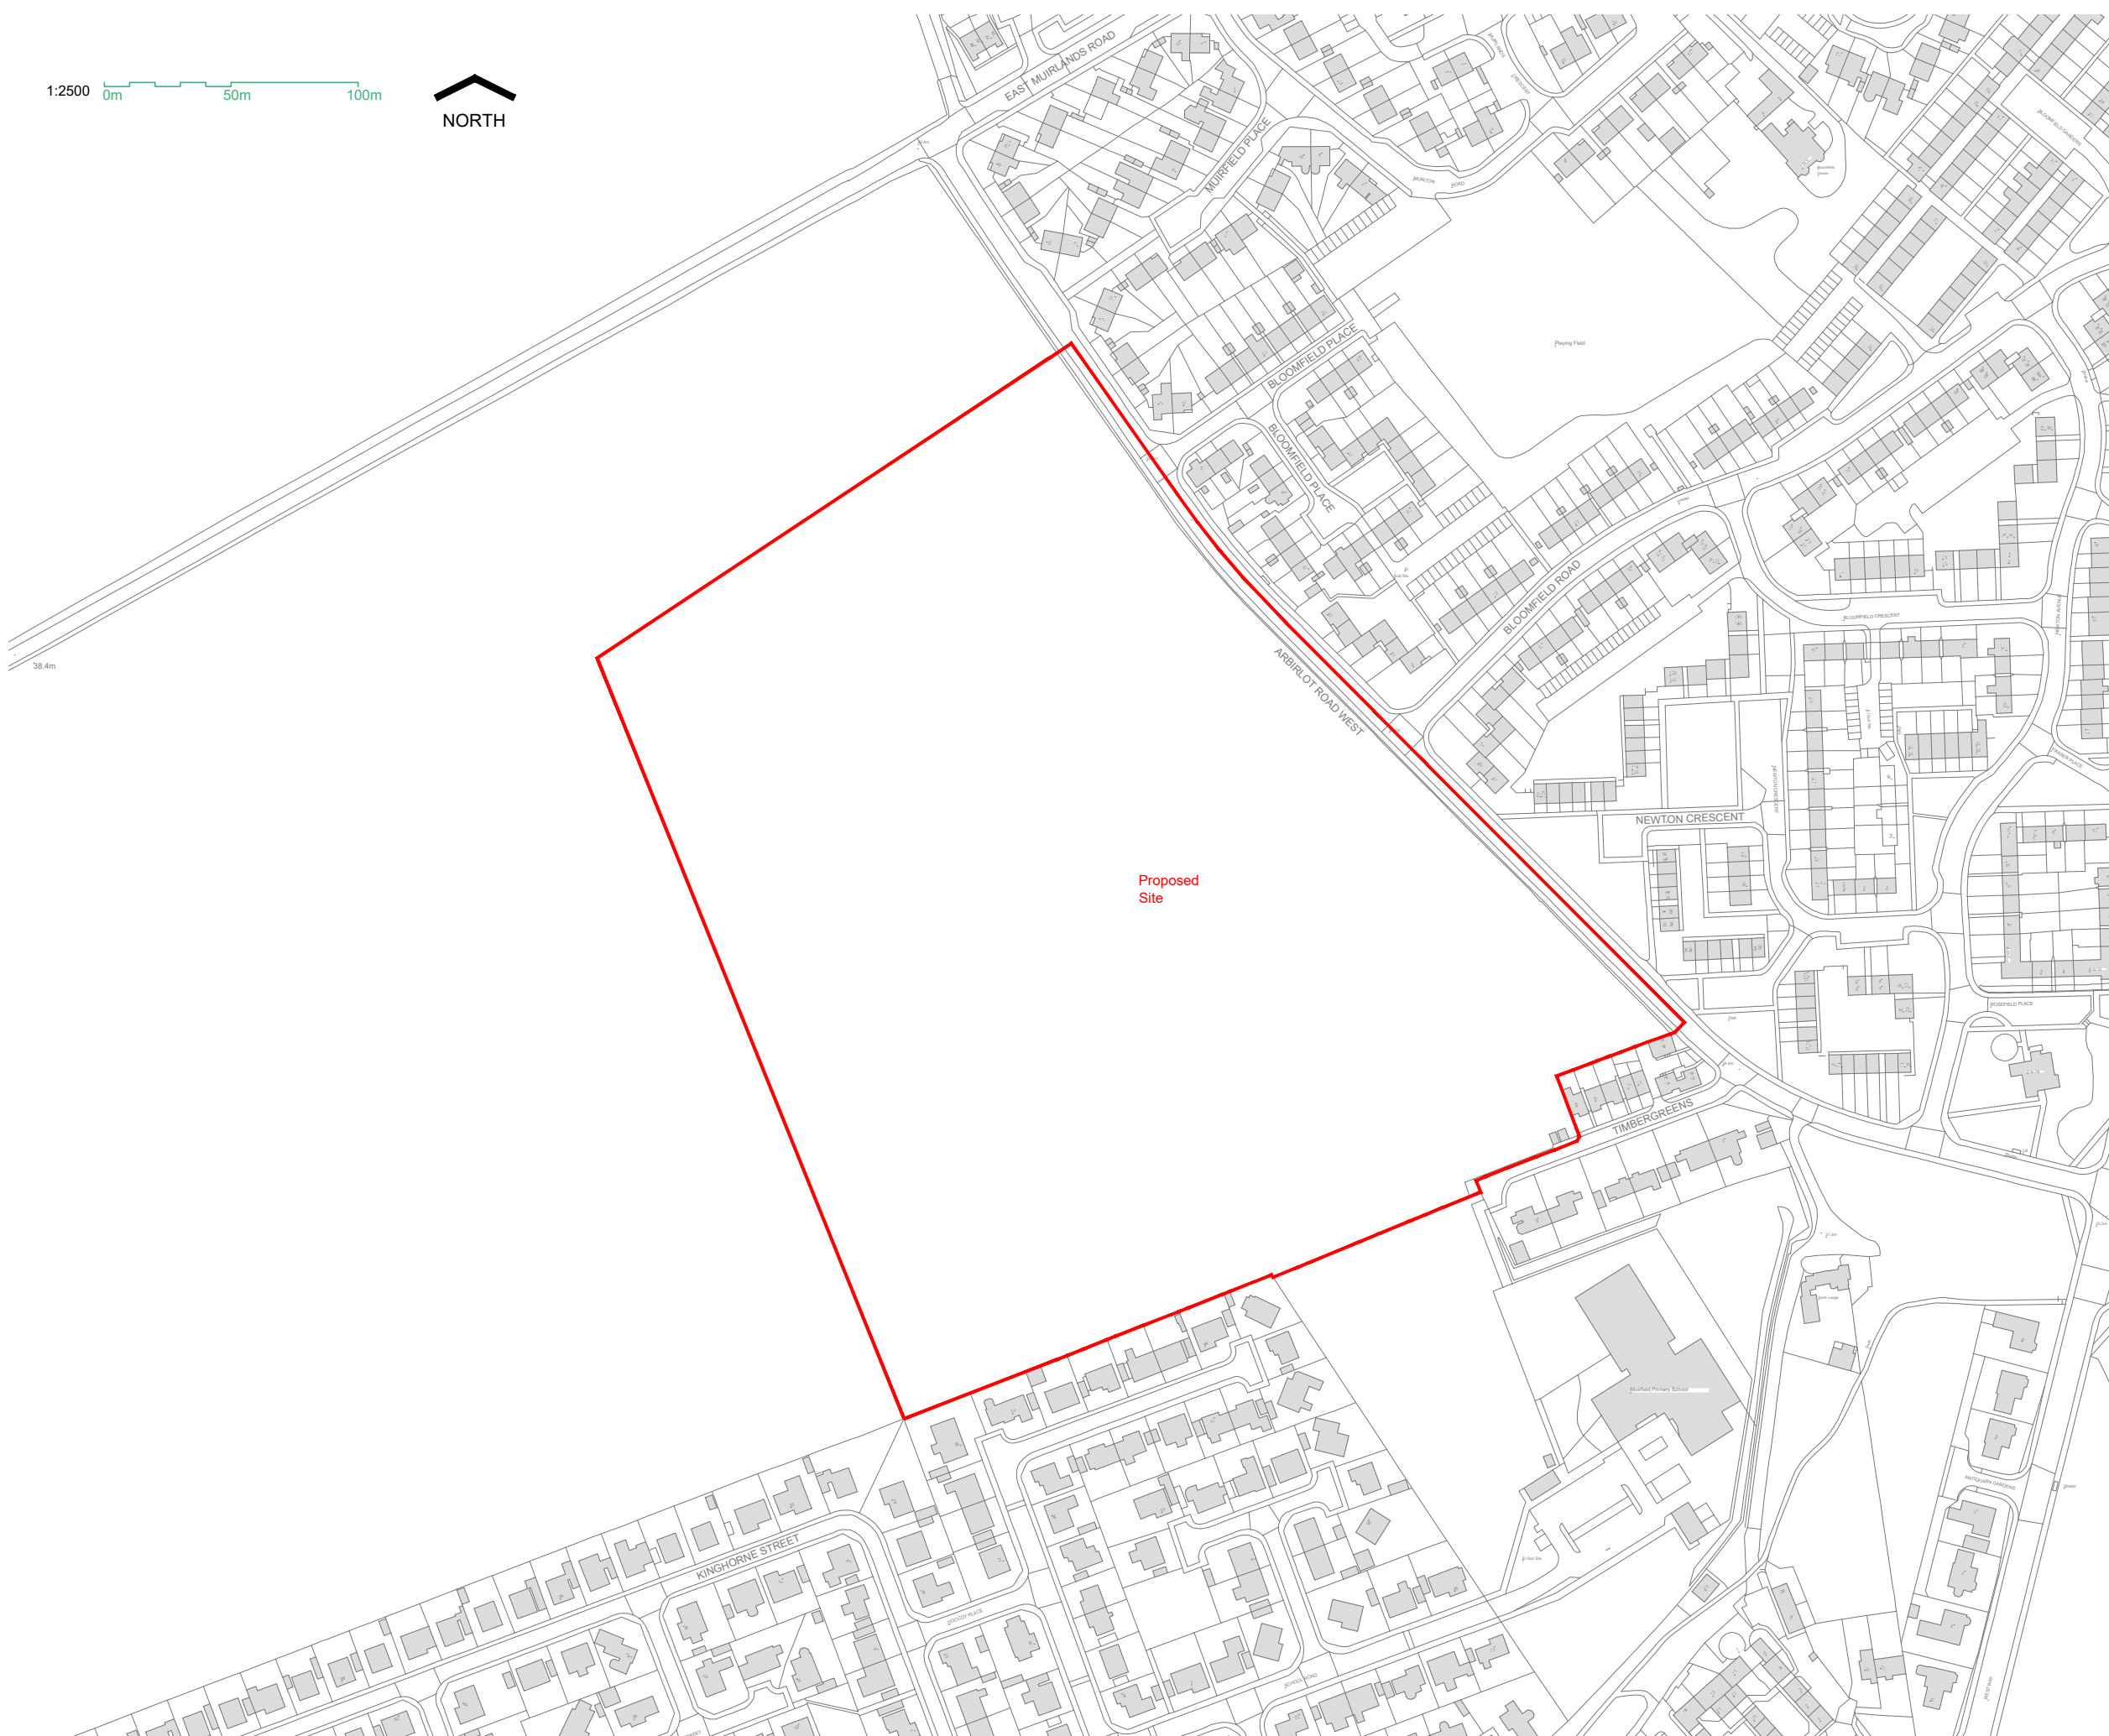

Proposed Site

Site location plan 1:2500

MGA ARCHITECTURE
www.mgaarchitecture.co.uk

Project
**Residential Development
Crudie Farm, Arbroath
for Scotia Homes Ltd.**

Drawing
**PAN
Site Location Plan 01**

Date **March 2021** Scales **1:2500@A3**

Project Nr. **1398** Drawing Nr. **PAN-01** Rev. ******

22 Rubislaw Terrace, Aberdeen, AB10 1XE - 01224 643117 - office@m-g-a.co.uk
This drawing is copyright of Michael Gilmour Associates Ltd. ©