

Item 9

Proposal of application notice: 21/00260/PAN

Land east of Lunanhead Grid Substation, Old Brechin Road, Forfar

Legend

-  Development Boundary
-  Existing Housing Site
-  Allocated Housing Site
-  Existing Employment Site
-  Allocated Employment Land
-  Opportunity Site
-  Safeguarded Site
-  Cemetery Extension
-  Forfar Loch
-  Balmashanner
-  Conservation Area
-  Town Centre
-  Open Space Protection

Settlement Statement

F(a) - F(g)
F2 - F4
F9
F10
F5 - F8
F4
F11
F13
F12

Subject Policies

DS1


PV8


TC17 - TC19

PV2

Forfar (Inset Map 4)

This proposals map should be read in conjunction with the Written Statement

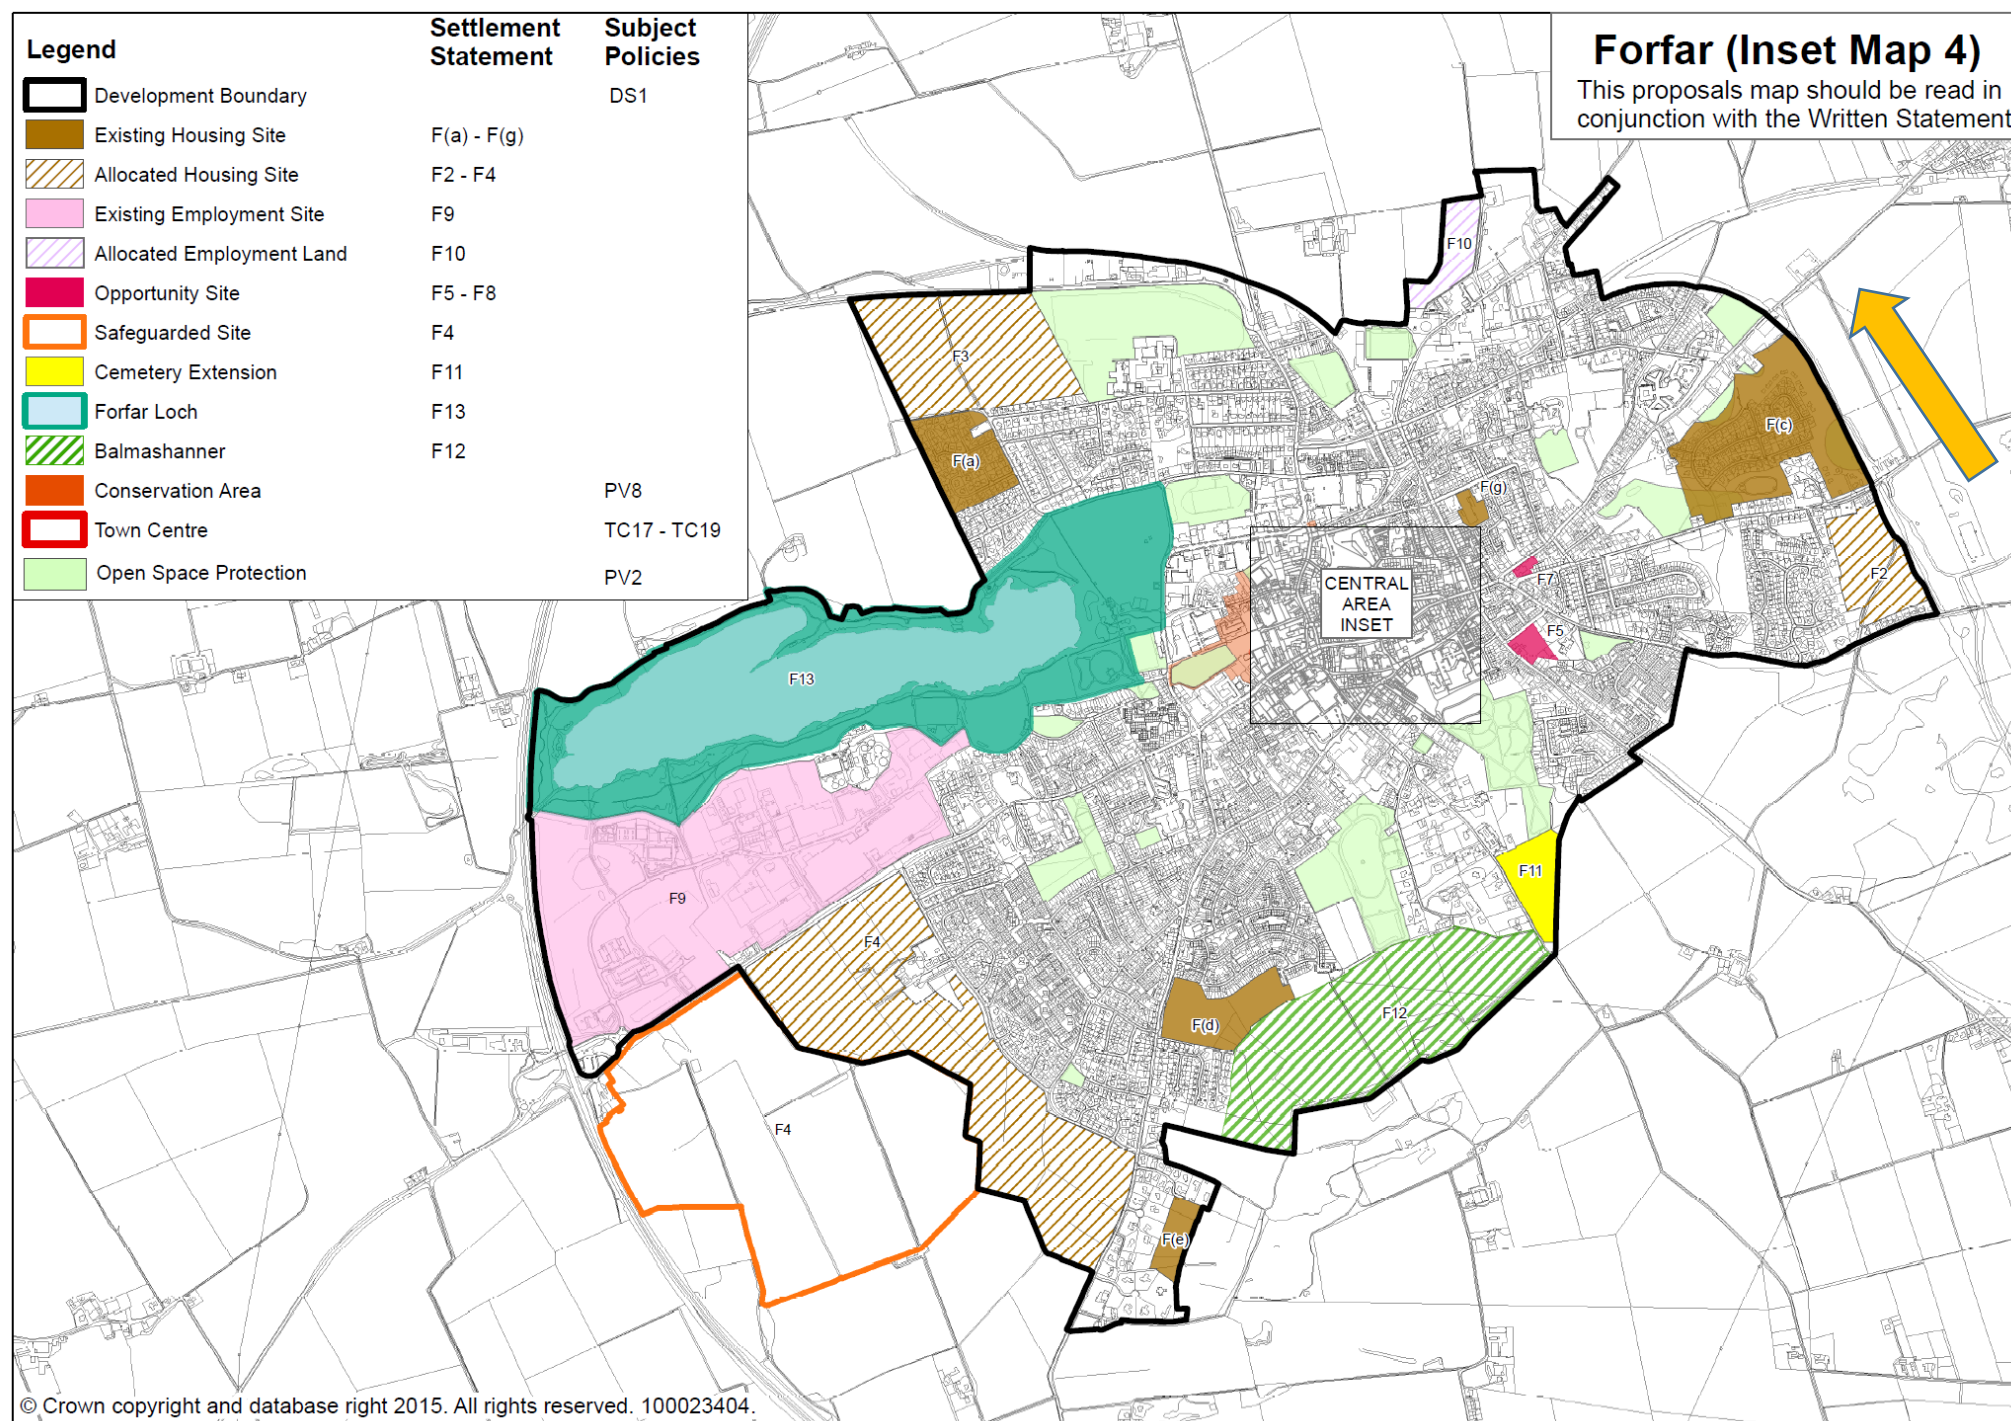

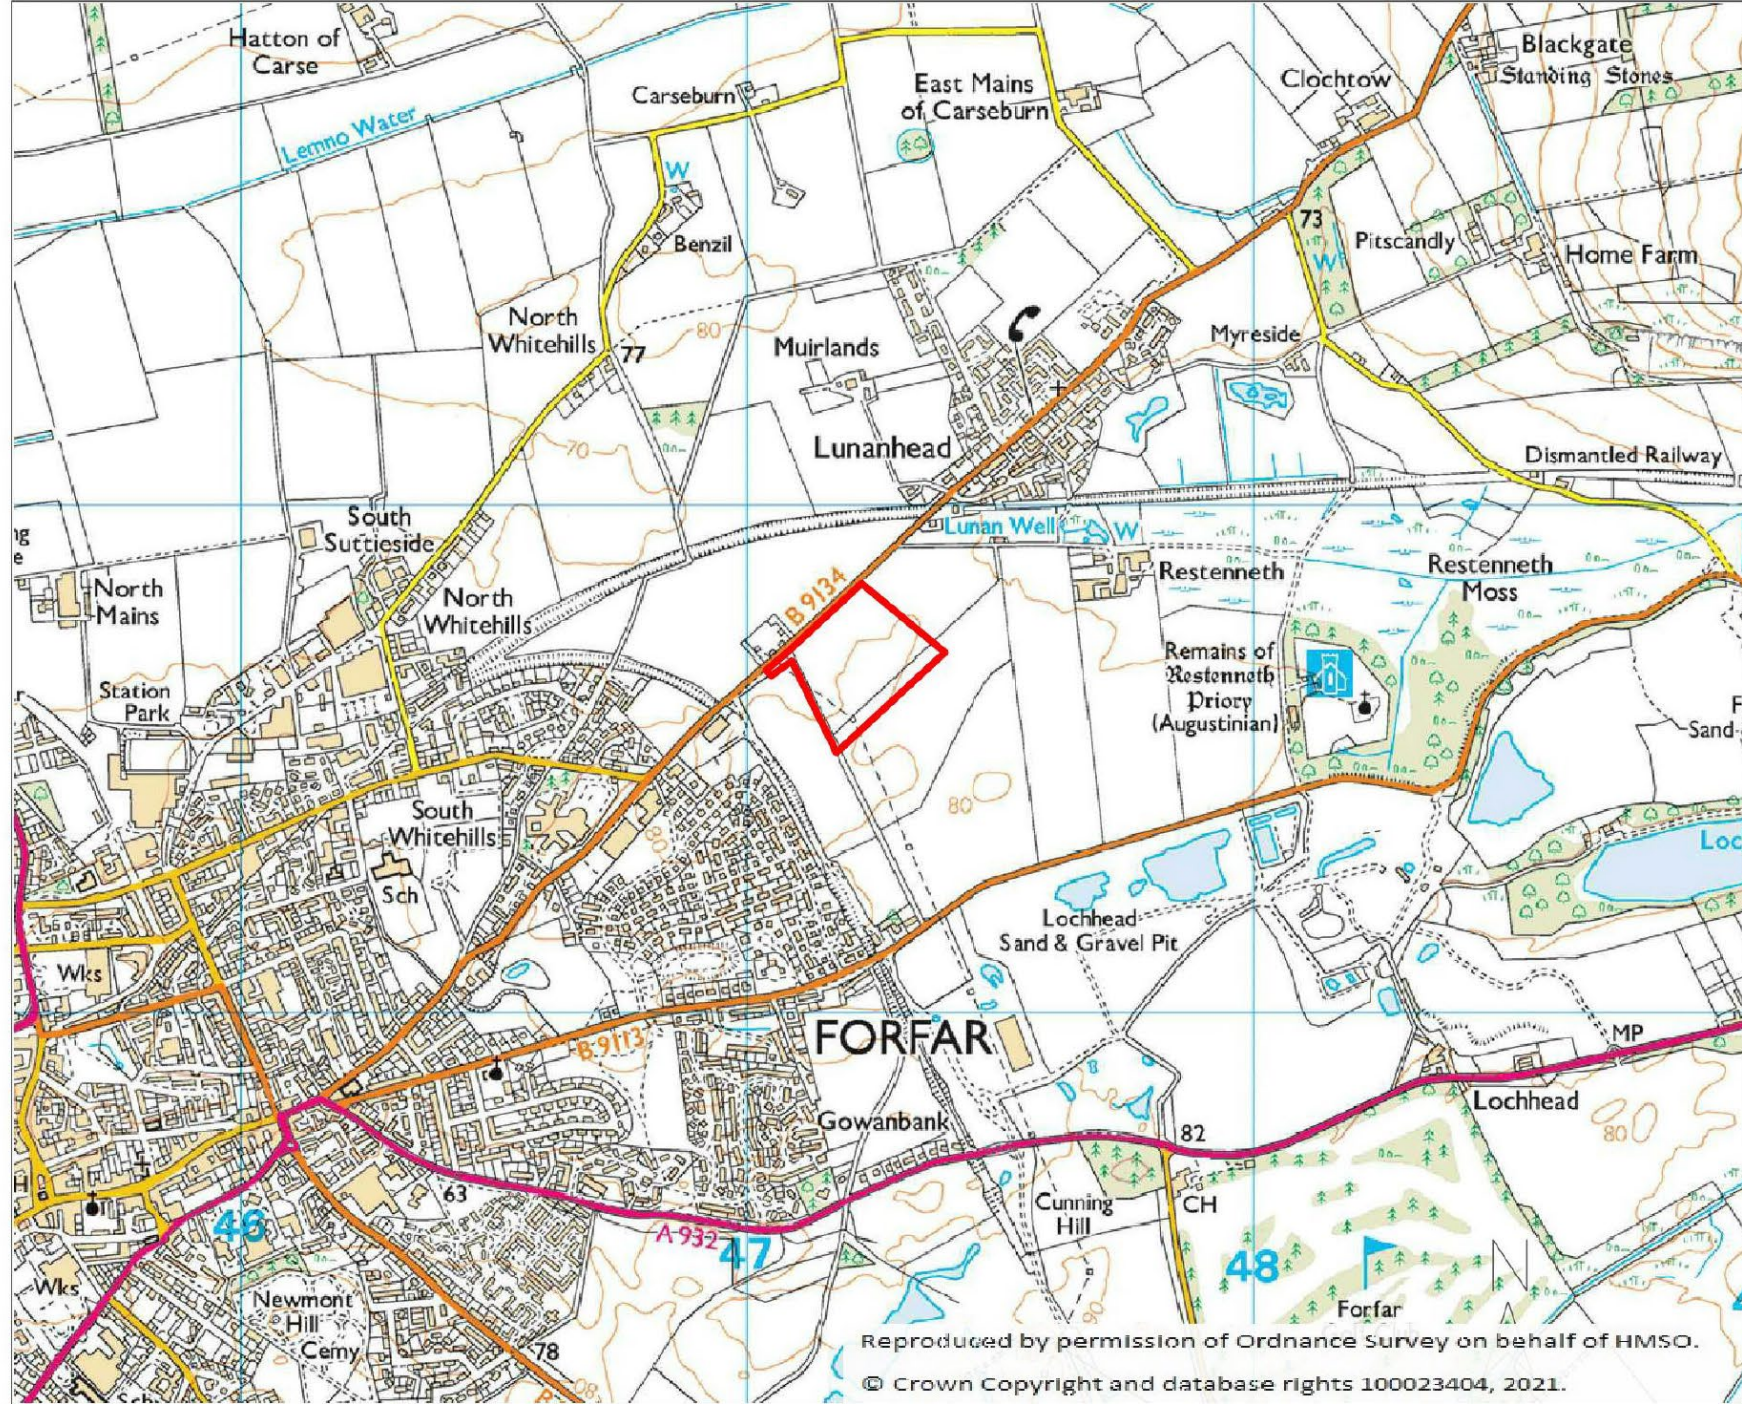


Restenneth

 Site outline

Note red line includes maximum extent including new screening planting of trees, expected to be smaller in practice.

Scale 1:10,000 at A3

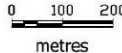

© Crown Copyright and database right 2021
Ordnance Survey 0100031673
© Copyright LoganPM Ltd 2021

LOGAN^{PM}
Energy Project Management


Potential battery storage site

Drawing Number
J362/012/15032021

Sheet

Reproduced by permission of Ordnance Survey on behalf of HMSO.

© Crown Copyright and database rights 100023404, 2021.

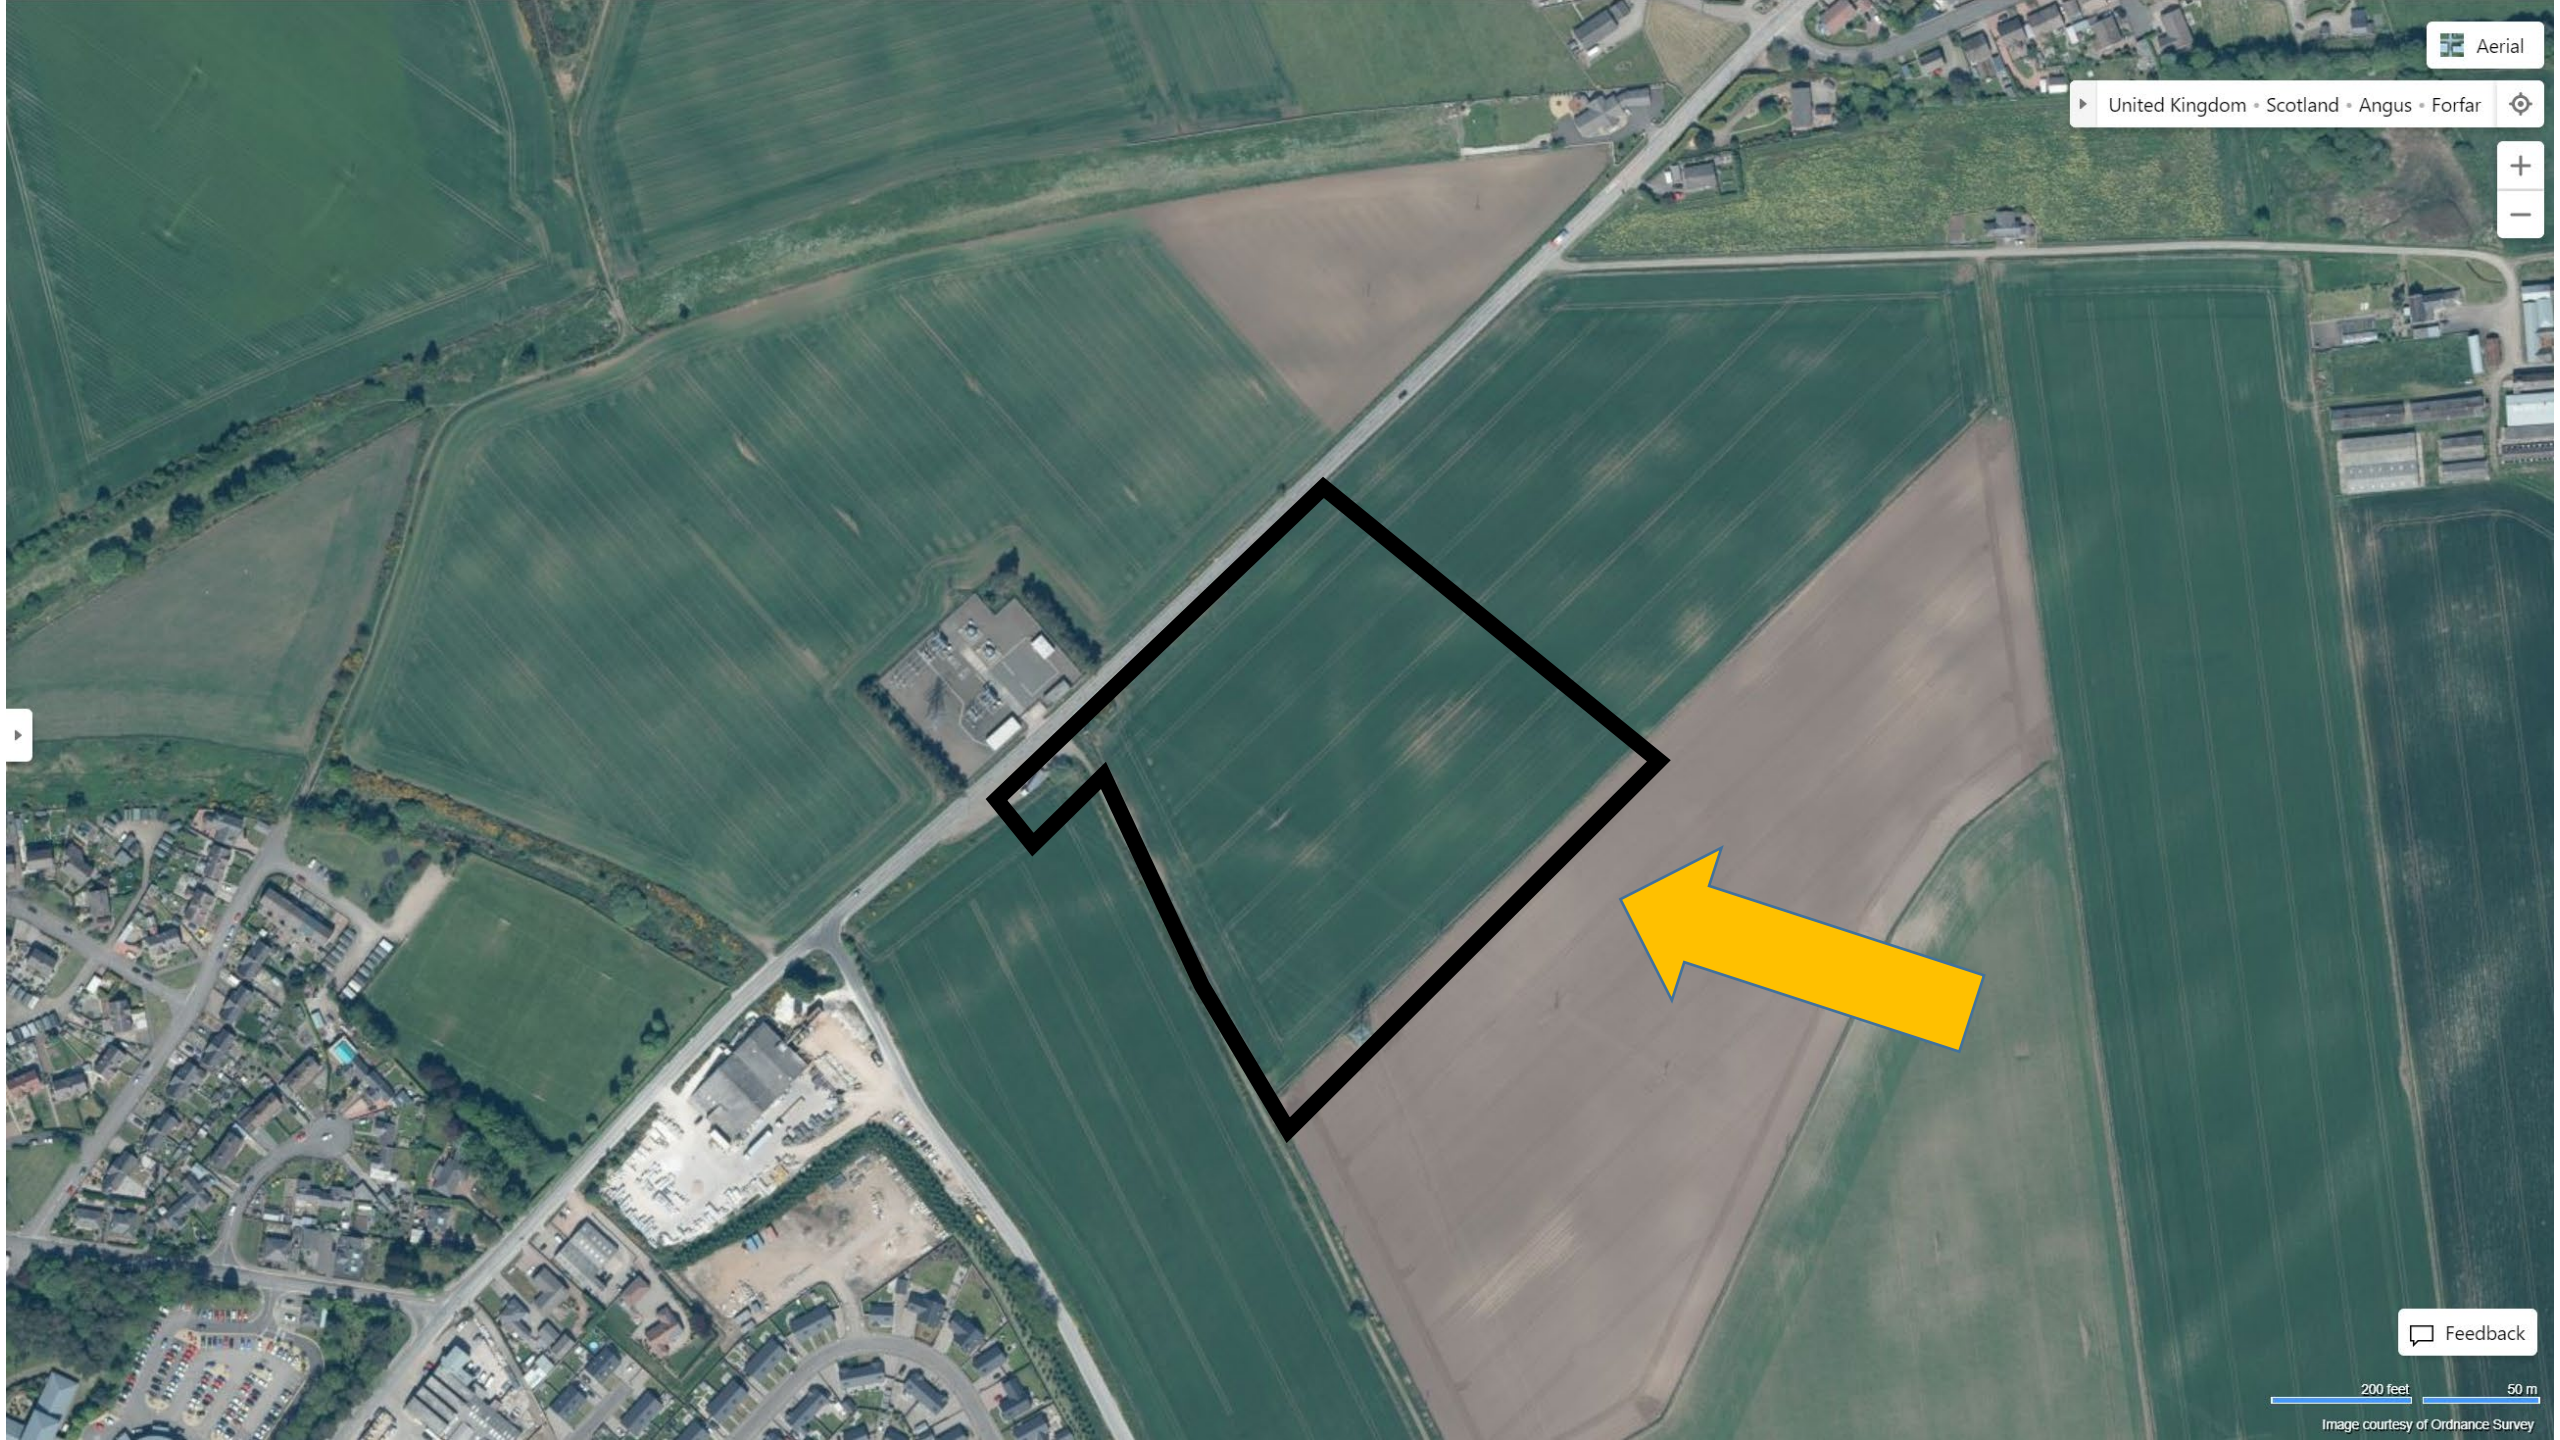

Aerial

United Kingdom • Scotland • Angus • Forfar



Feedback

200 feet 50 m

Image courtesy of Ordnance Survey