




BALSHANDO - DENHEAD ROAD

B954 MUIRHEAD - ALYTH ROAD

FORMER B954 MUIRHEAD - ALYTH ROAD


NORTH DRONLEY ROAD

SCALE 1:2500

LEGEND  
 SECTION OF ROAD TO BE STOPPED UP TO VEHICULAR TRAFFIC

This map is reproduced from the Ordnance Survey material with the permission of Ordnance Survey on behalf of the Controller of HMSO. Crown Copyright. Unauthorised reproduction infringes Crown Copyright and may lead to prosecution or civil proceedings. Angus Council 100023404, 2015

Rev.	Date	Content

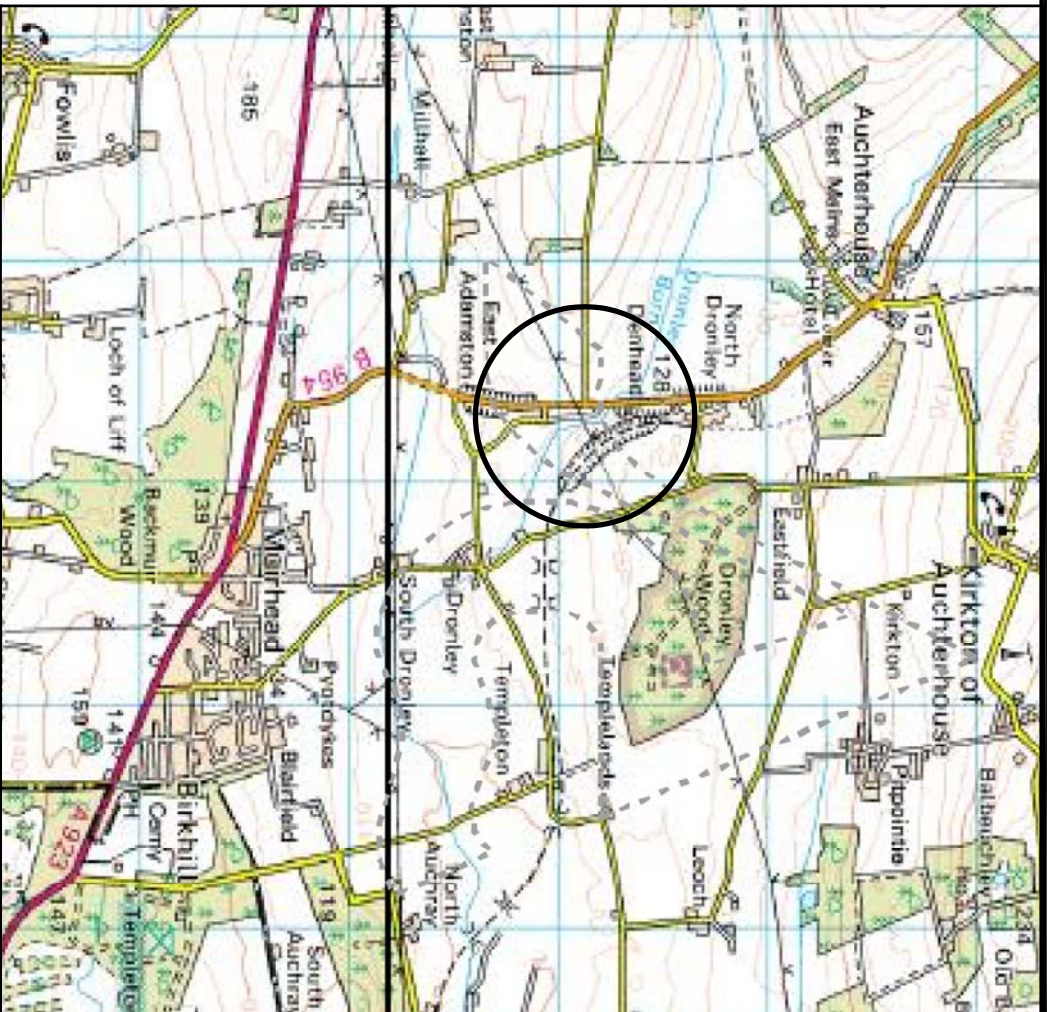

**Angus Council**  
 COMMUNITIES - TECHNICAL & PROPERTY  
 Roads Business Unit

TRAFFIC MANAGER  
 COUNTY BUILDINGS  
 MARKET STREET, FORFAR  
 DD8 3WR  
 Tel: 01307 461460  
 Fax: 01307 473388

STOPPING UP OF A SECTION OF FORMER  
 B954 MUIRHEAD - ALYTH ROAD AT DRONLEY.

Drawn by:	Scale:	Date:	Drawing No.:
DAW		18.4.17	TRAFFIC/SUDRONLEY1701