


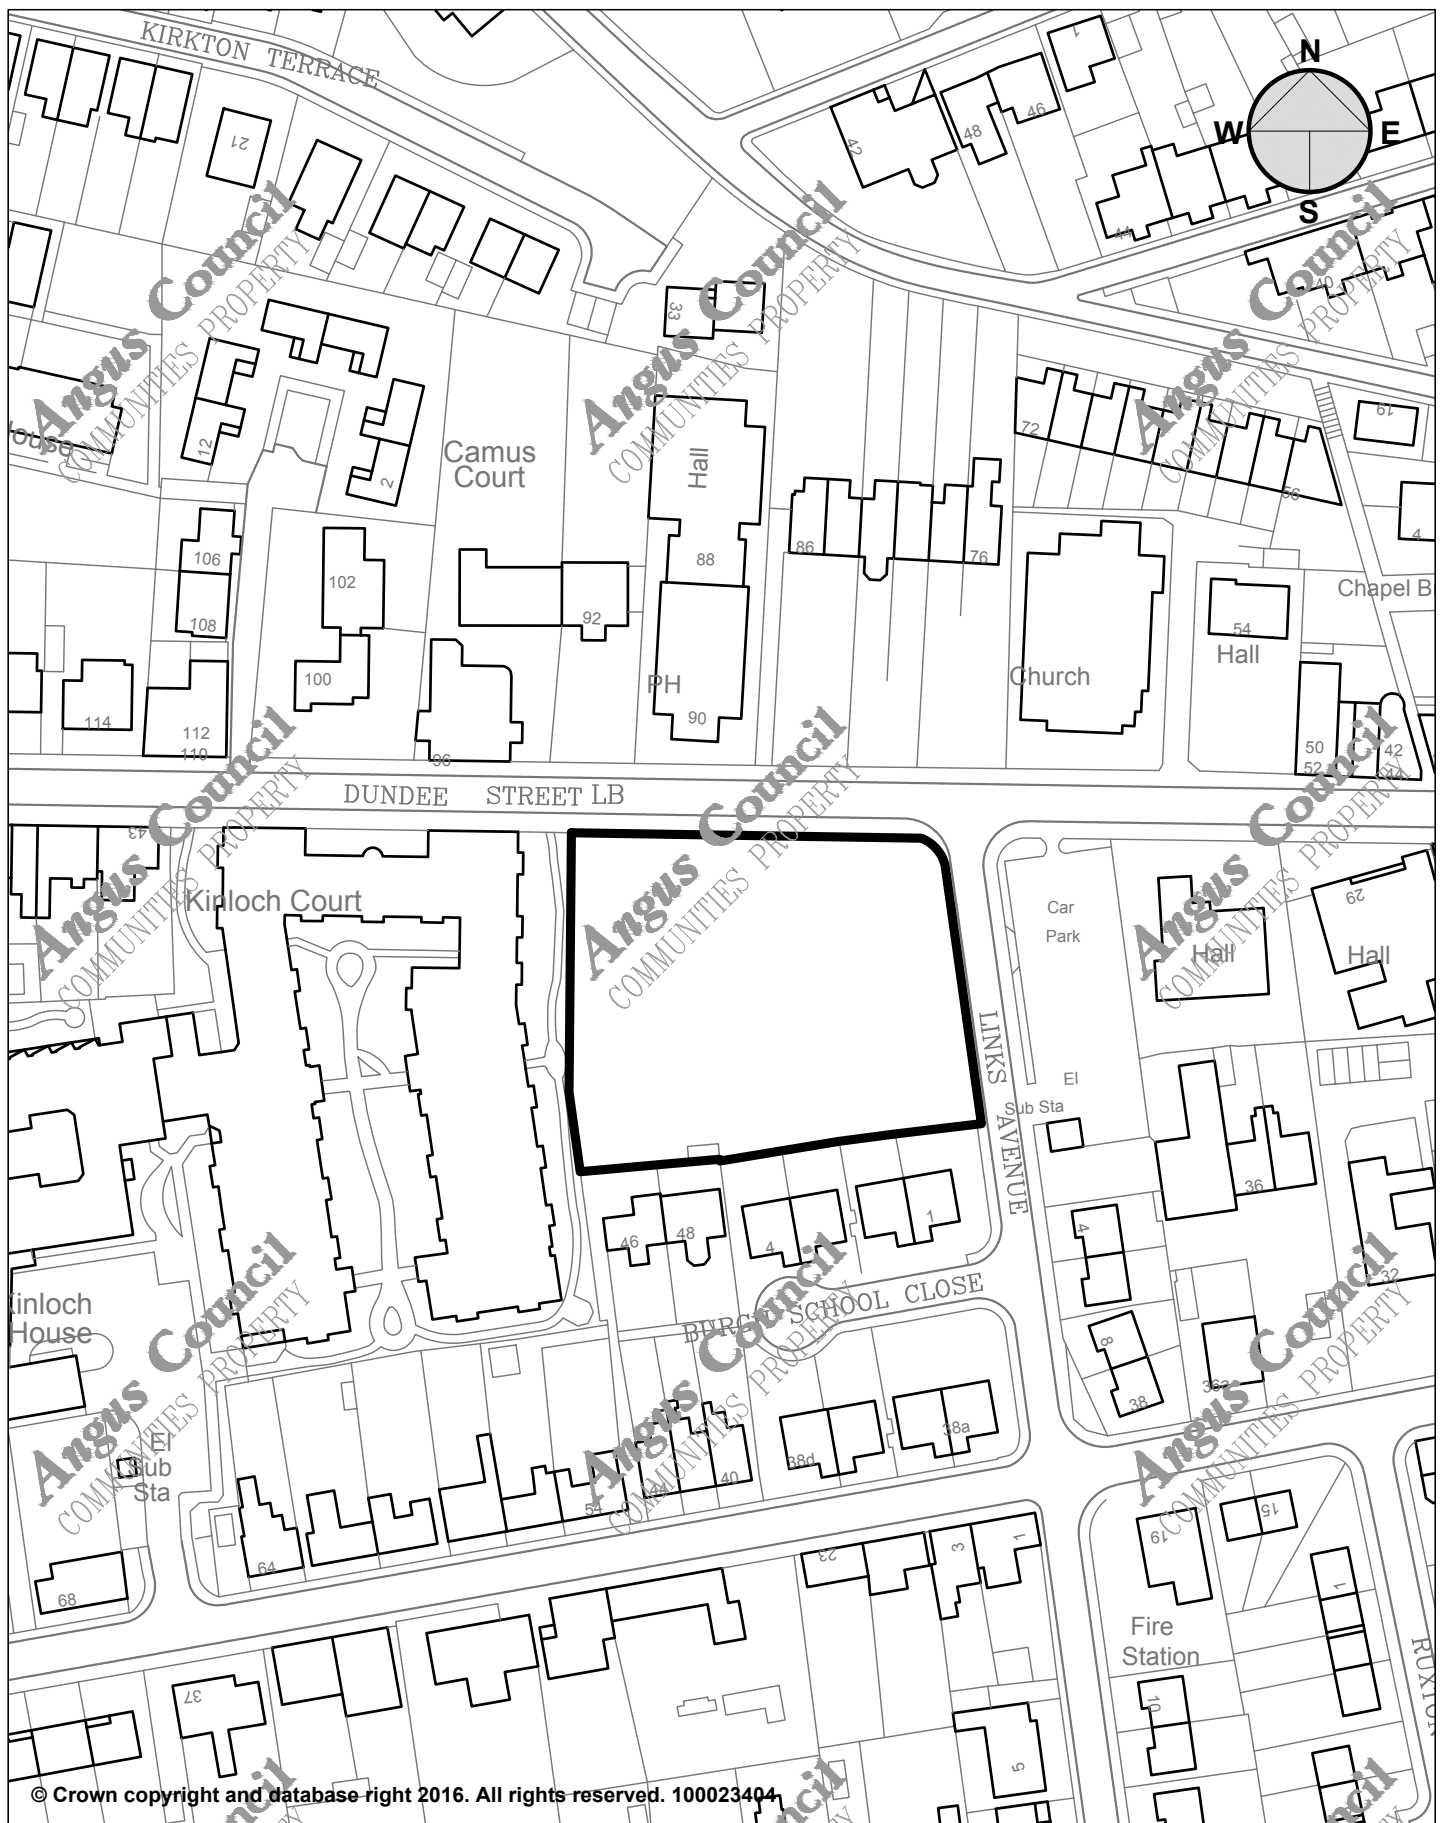

© Crown copyright and database right 2016. All rights reserved. 100023404



**Estates  
Section**

Communities Property  
Bruce House  
Wellgate  
Aberroath  
DD11 3TP  
Tel. 01241 435024  
Fax. 01241 435038

Drawn by  
Alex Matthew  
Date: 25/01/2016  
Scale 1:1250 @ A4

Drawing No.  
  
Revision

**Committee Plan**  
**Surplus Site**  
**Dundee Street / Links**  
**Avenue,**  
**Carnoustie,**  
**Angus.**

**Property shown outlined black**