


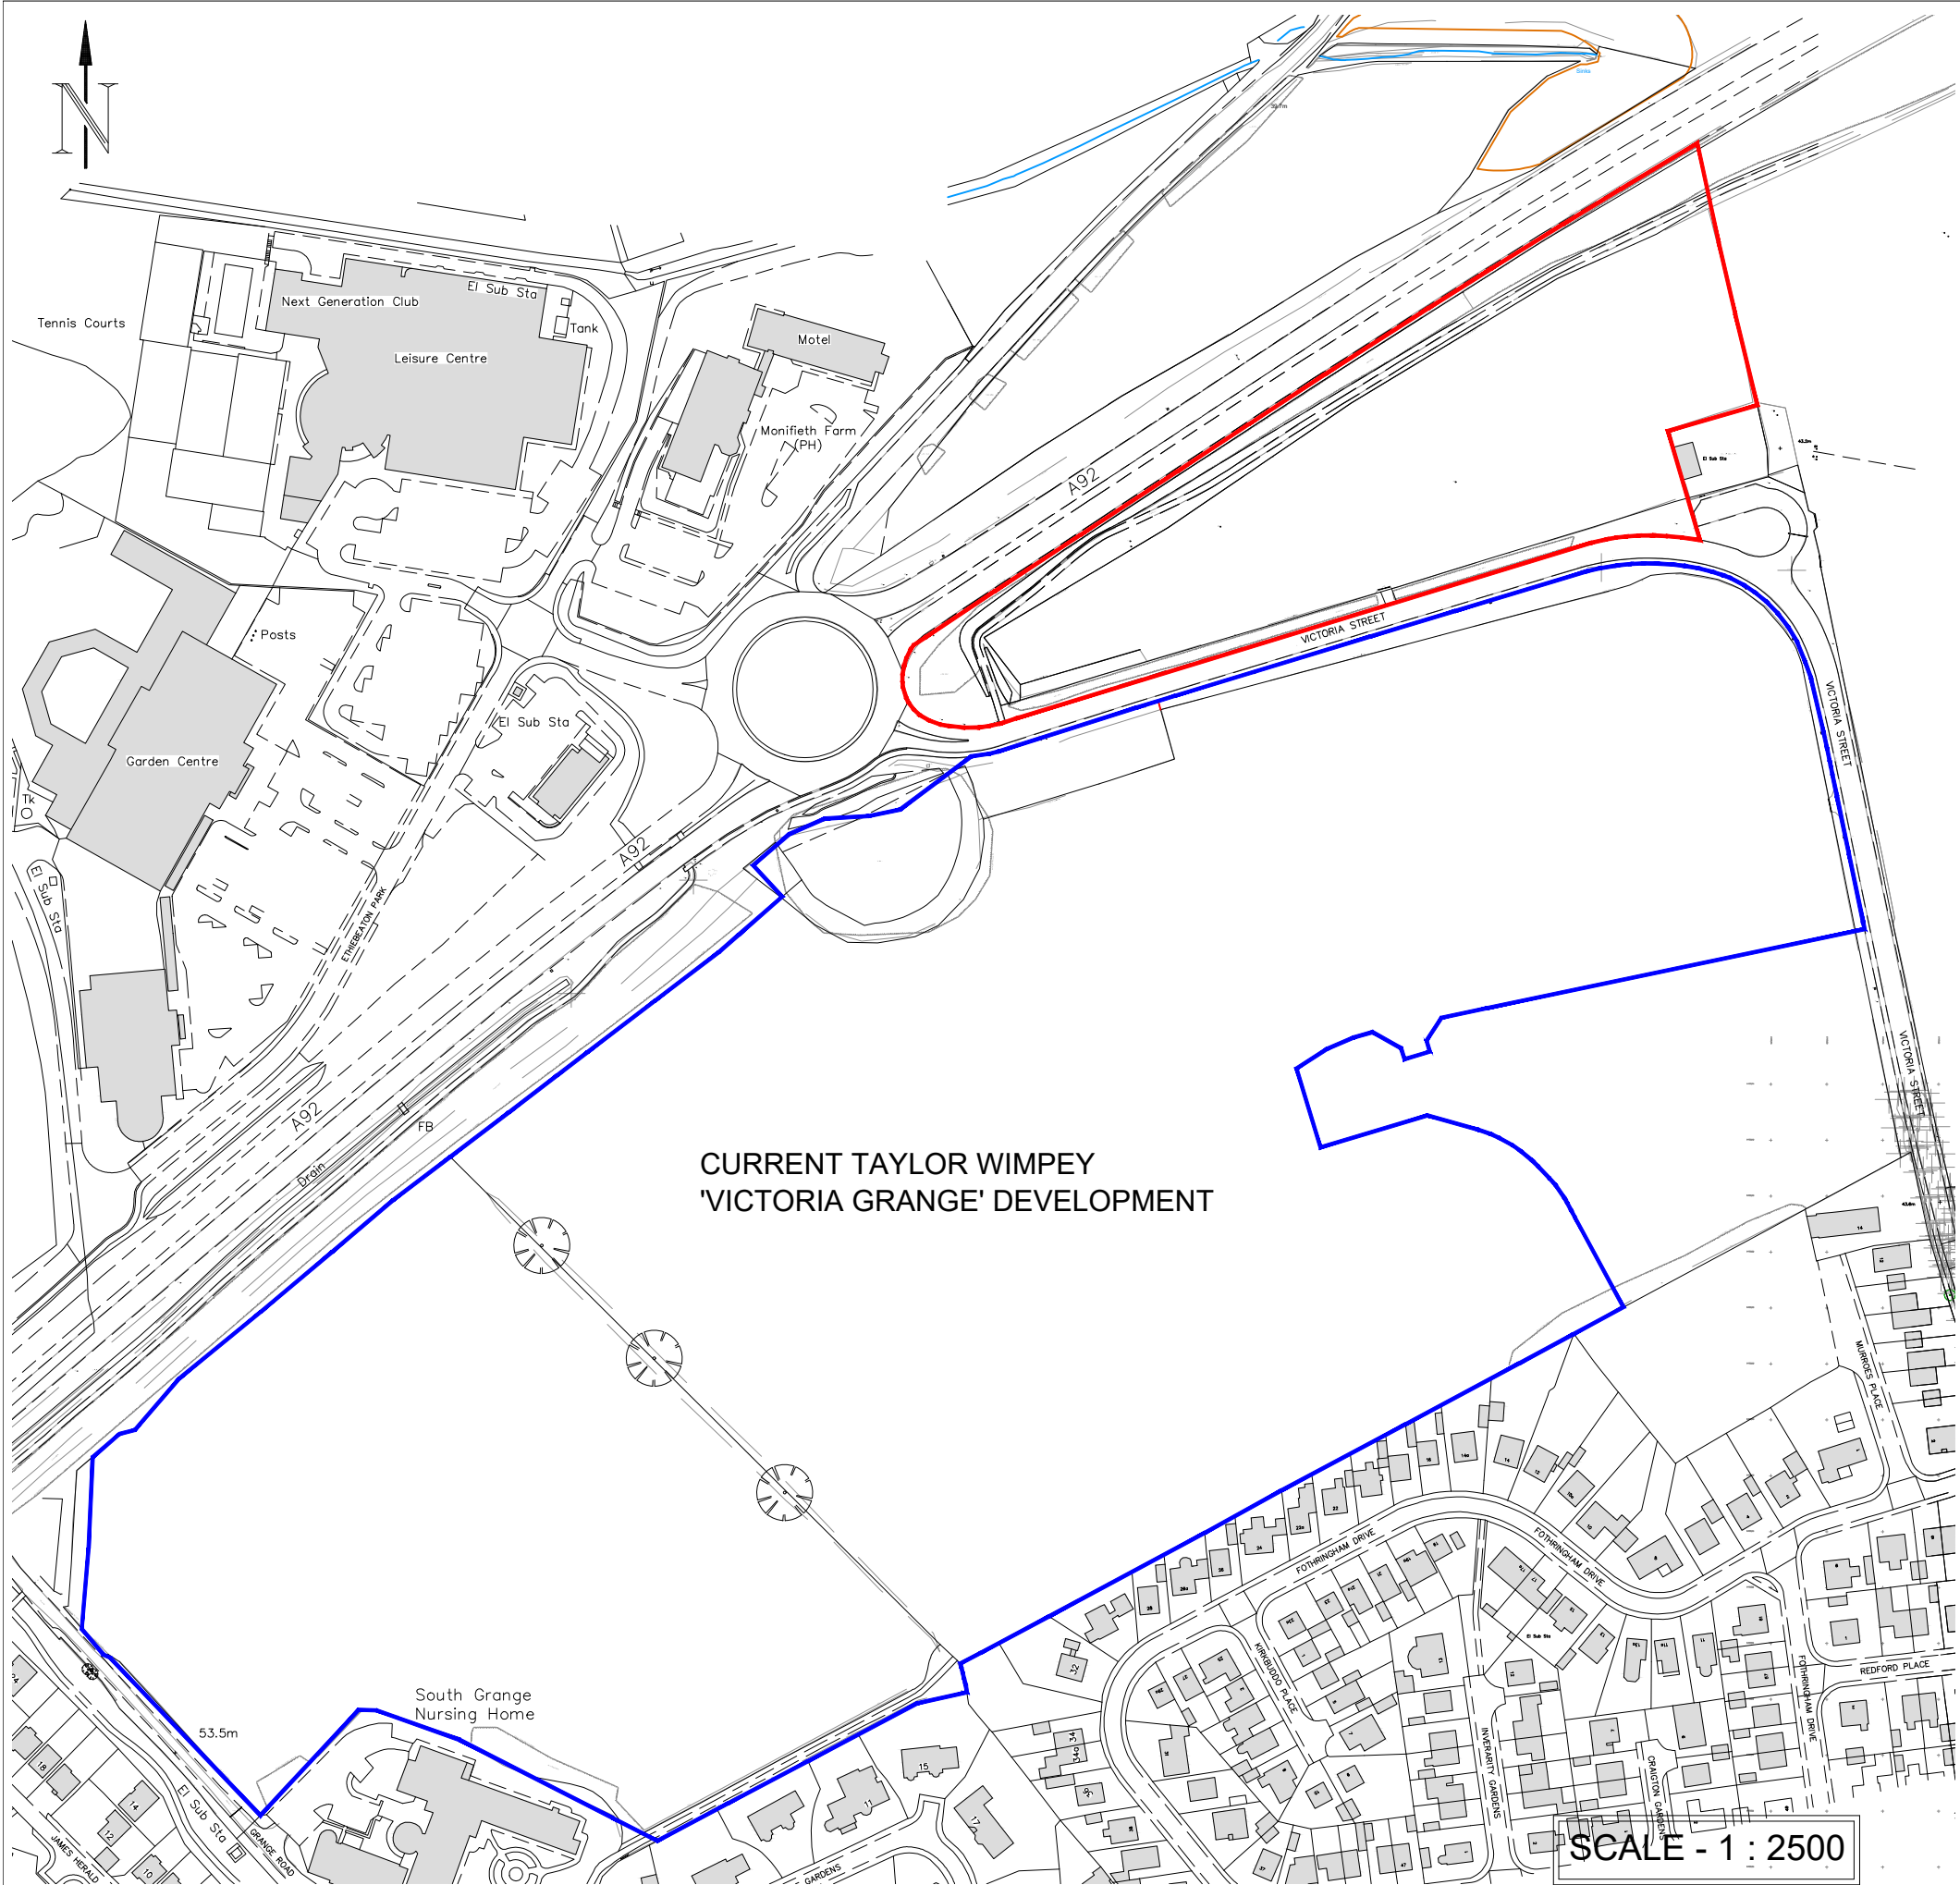

Ordnance Survey, (c) Crown Copyright 2014. All rights reserved. Licence number 100022432

NOTES:

Item 12

Appendix 1

KEY:

- PAN APPLICATION BOUNDARY
- EXISTING TAYLOR WIMPEY SITE

REV	DATE	DRAWN	DESCRIPTION

DRAWN : CH DATE : MAY'21 SCALE : 1:2500 @ A3

SITE LAND TO NORTH OF VICTORIA STREET, MONIFIETH

TITLE LOCATION PLAN

Taylor Wimpey East Scotland
1 Masterton Park
South Castle Drive
Dunfermline
KY11 8NX
T 01383 845 700
F 01383 845 725



CONSTRUCTION	REG	DRAWING NUMBER	REV
		TW-PAN-01	--