

Item 6

Planning application: 21/00544/FULL

152 High Street Arbroath



Reproduced by permission of Ordnance Survey on behalf of HMSO.
 © Crown Copyright and database rights 100023404, 2021.


1:1250 LOCATION - ARBROATH



neil rohnle architecture



 NEIL ROHNLE ARCHITECTURE
 ARCHITECTURE AND DESIGN CONSULTANTS
 13 KENTON STREET, ABERDEEN AB9 1TE
 TEL: 01224 44754 FAX: 01224 44754
 neil@neilrohnle.co.uk www.neilrohnle.co.uk

NO.	DESCRIPTION	DATE
01	BASE PLAN	
02	150-152 Hybrid ST	
03	LOCATION	
SCALE	1:1250	DATE
DATE	JULY 21	
BY	SRZ	DR

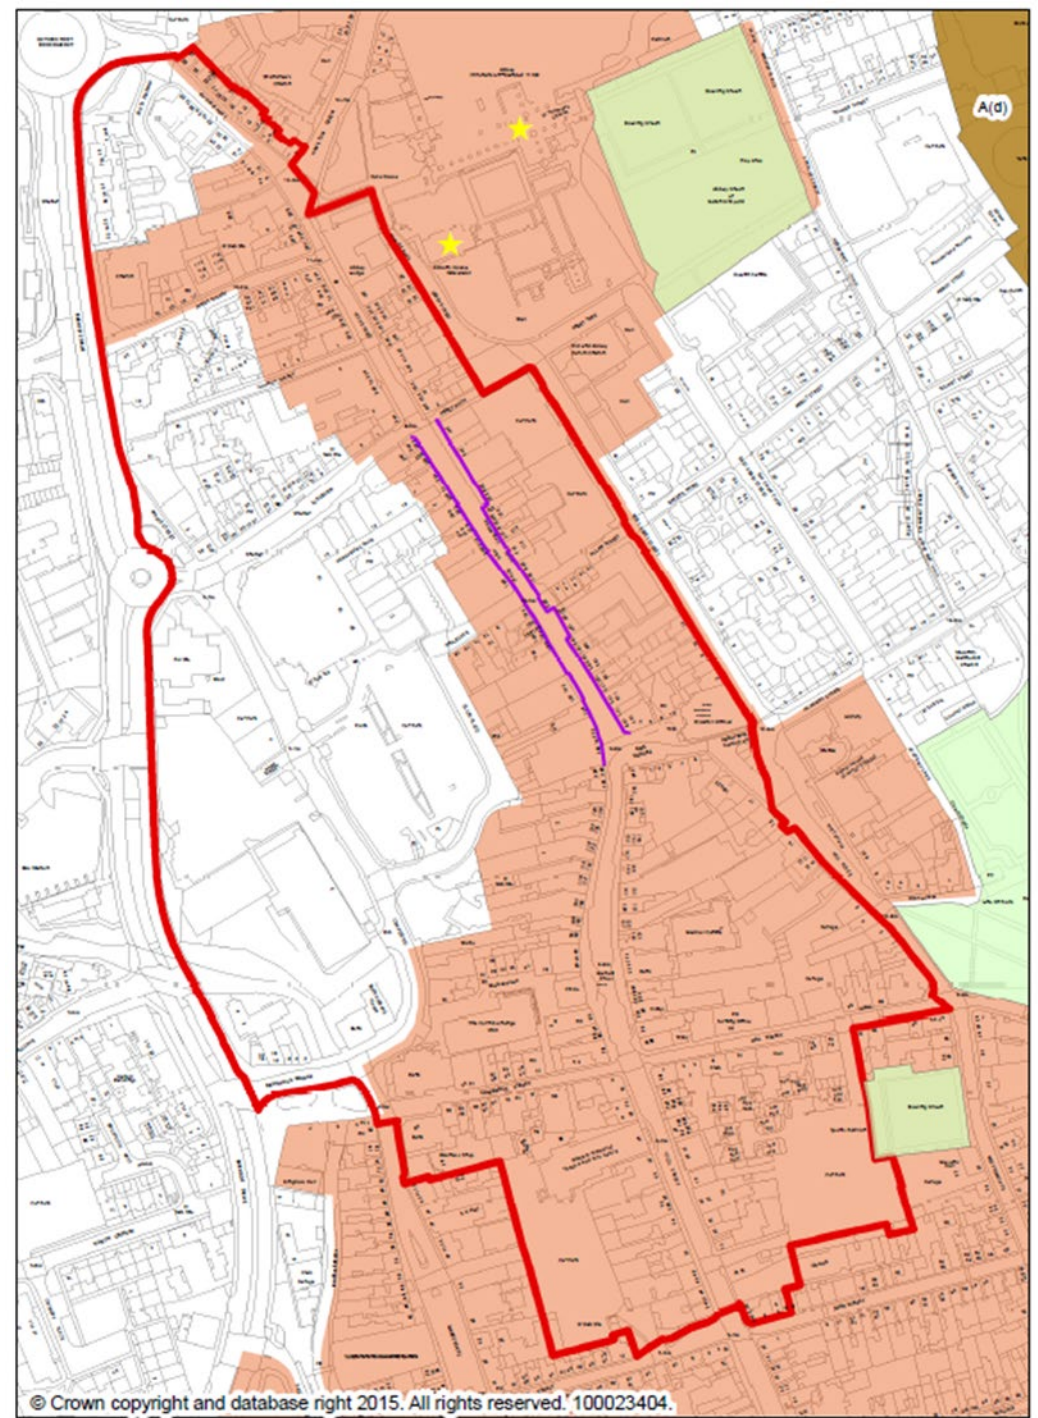


© Crown copyright and database right 2015. All rights reserved. 100023404.




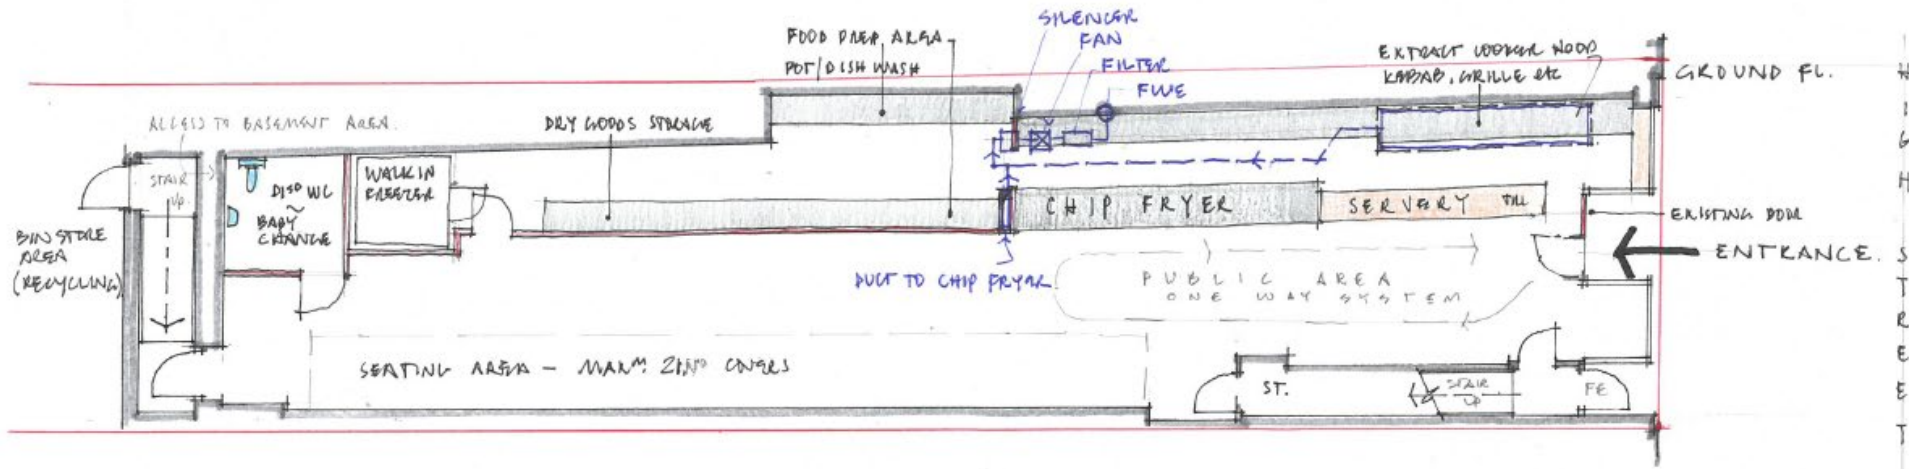
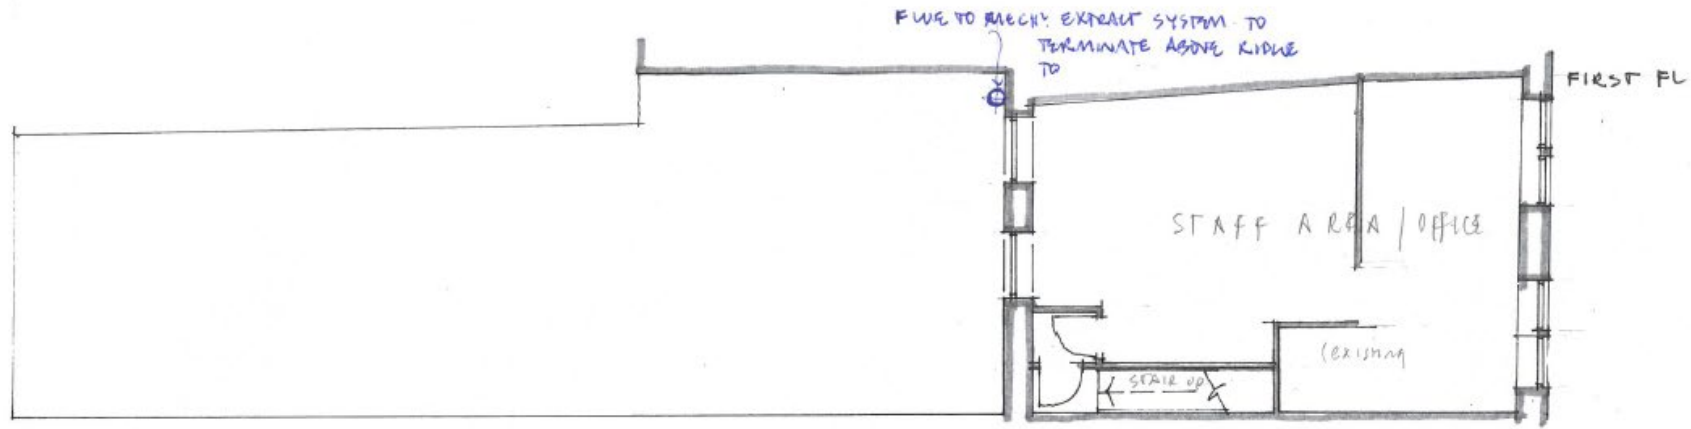


PROPOSED

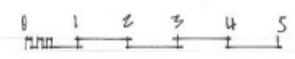

neil rothnie architecture
 NEIL ROTHNIE ARCHITECTURE
 ARCHITECTURE AND DESIGN CONSULTANTS
 15 HARTLY STREET, ABERDEEN, AB10 1TE
 TEL: 01224 620104 FAX: 01224 620105
 neil@neilrothnie.co.uk www.neilrothnie.co.uk

NO:	REVISED:	DATE:
CLIENT:	BENER GUL	
ADDRESS:	150-152 HIGH ST	
DATE:	FLOOR PLANS	
SCALE:	1:200	DATE: JUNE 21
JOB REFERENCE:	5521	BY: [Signature]

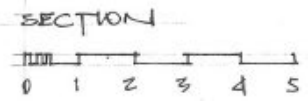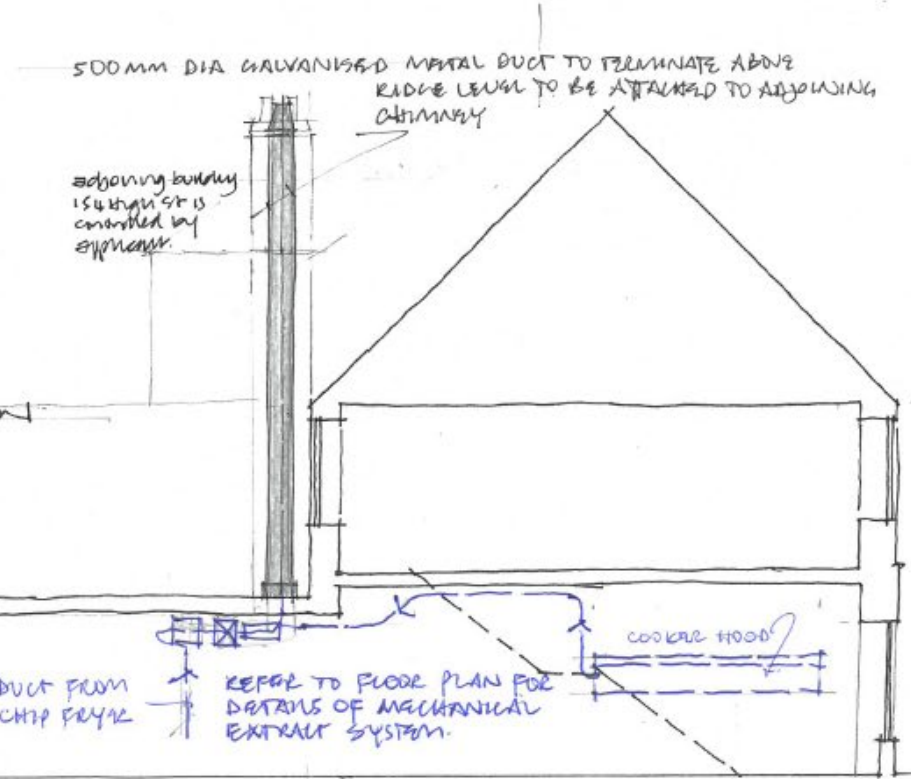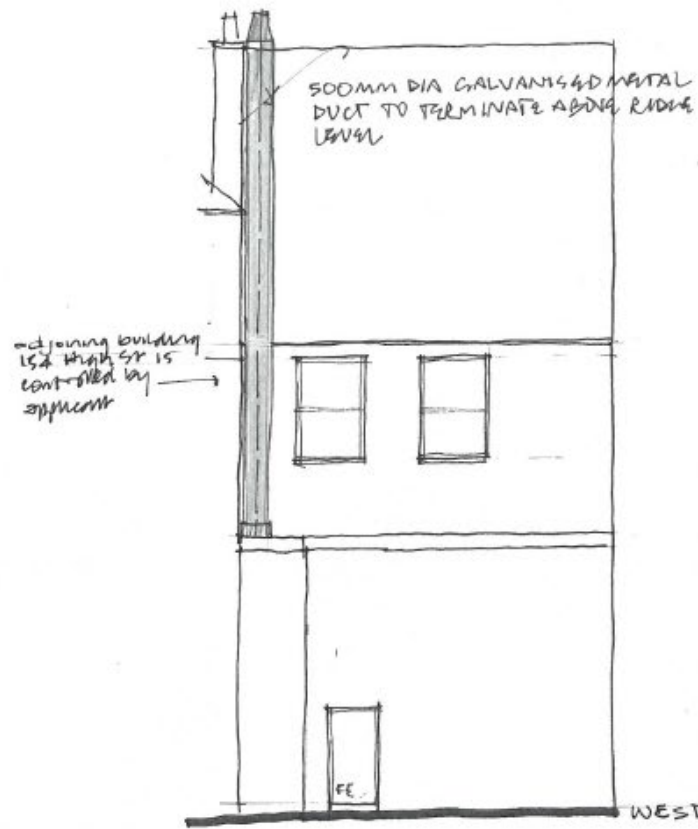

neil rothnie architecture

NEIL ROTHNIE ARCHITECTURE
ARCHITECTURE AND DESIGN CONSULTANTS
10 HARTLEY STREET, ABERDEEN, AB10 7TE
TEL: 01224 641841 FAX: 01224 641842
neil@neilrothnie.co.uk www.neilrothnie.co.uk

NO.	DESCRIPTION	DATE
1	OWNER	
2	PROJECT	EVERE GULL
3	CLIENT	150-152 HIGH ST
4	CONTENT	SECTION + ELEVATION
5	SCALE	1:100
6	DATE	JULY 21
7	JOB NUMBER	3521
8	DRAWN BY	RS





