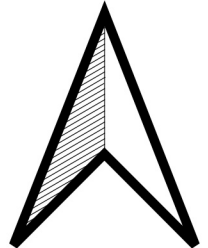
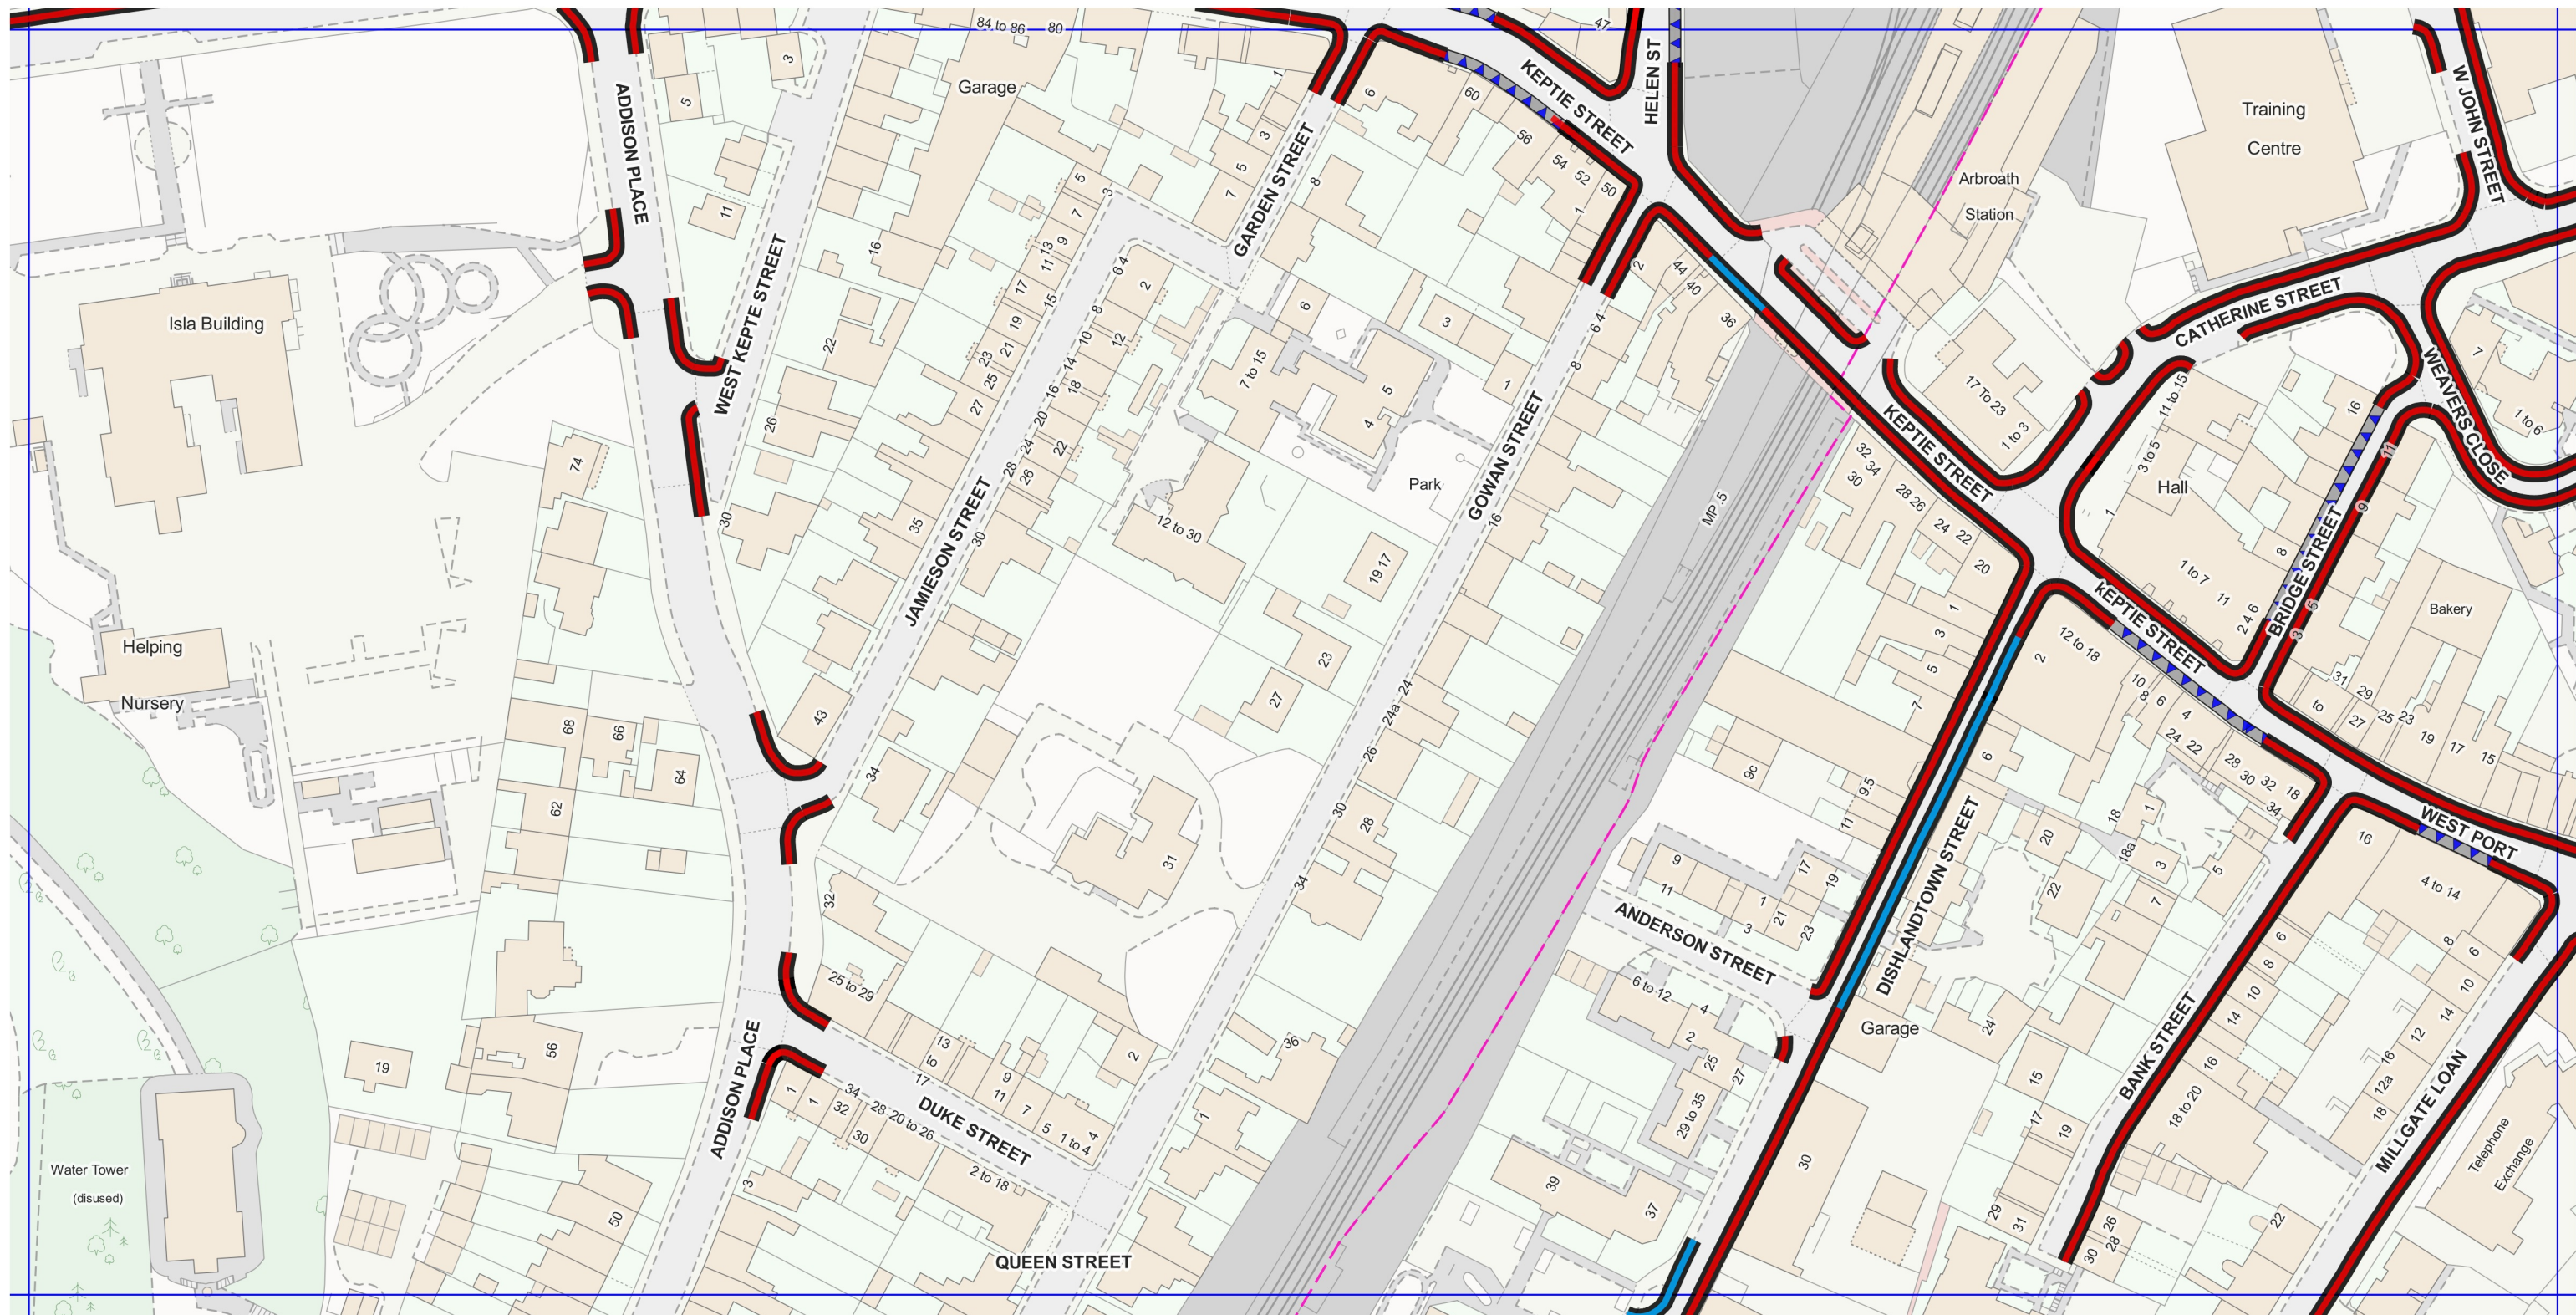





The Angus Council (Prohibition and Restriction of Waiting and Loading) (On-Street Parking) (Decriminalised Enforcement) (Variation) Order 2021

Schedule 2



Legend

-  No waiting at any time
-  No Waiting: Mon - Sat 8.30am to 5.30pm
-  Limited waiting: 60 mins, no return within 30mins, Mon-Sat, 8.30am - 5.30pm

Plan no: AH-E06

Scale: 1:1250

Effective date: 8th November 2021

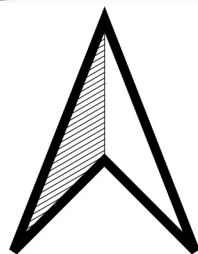
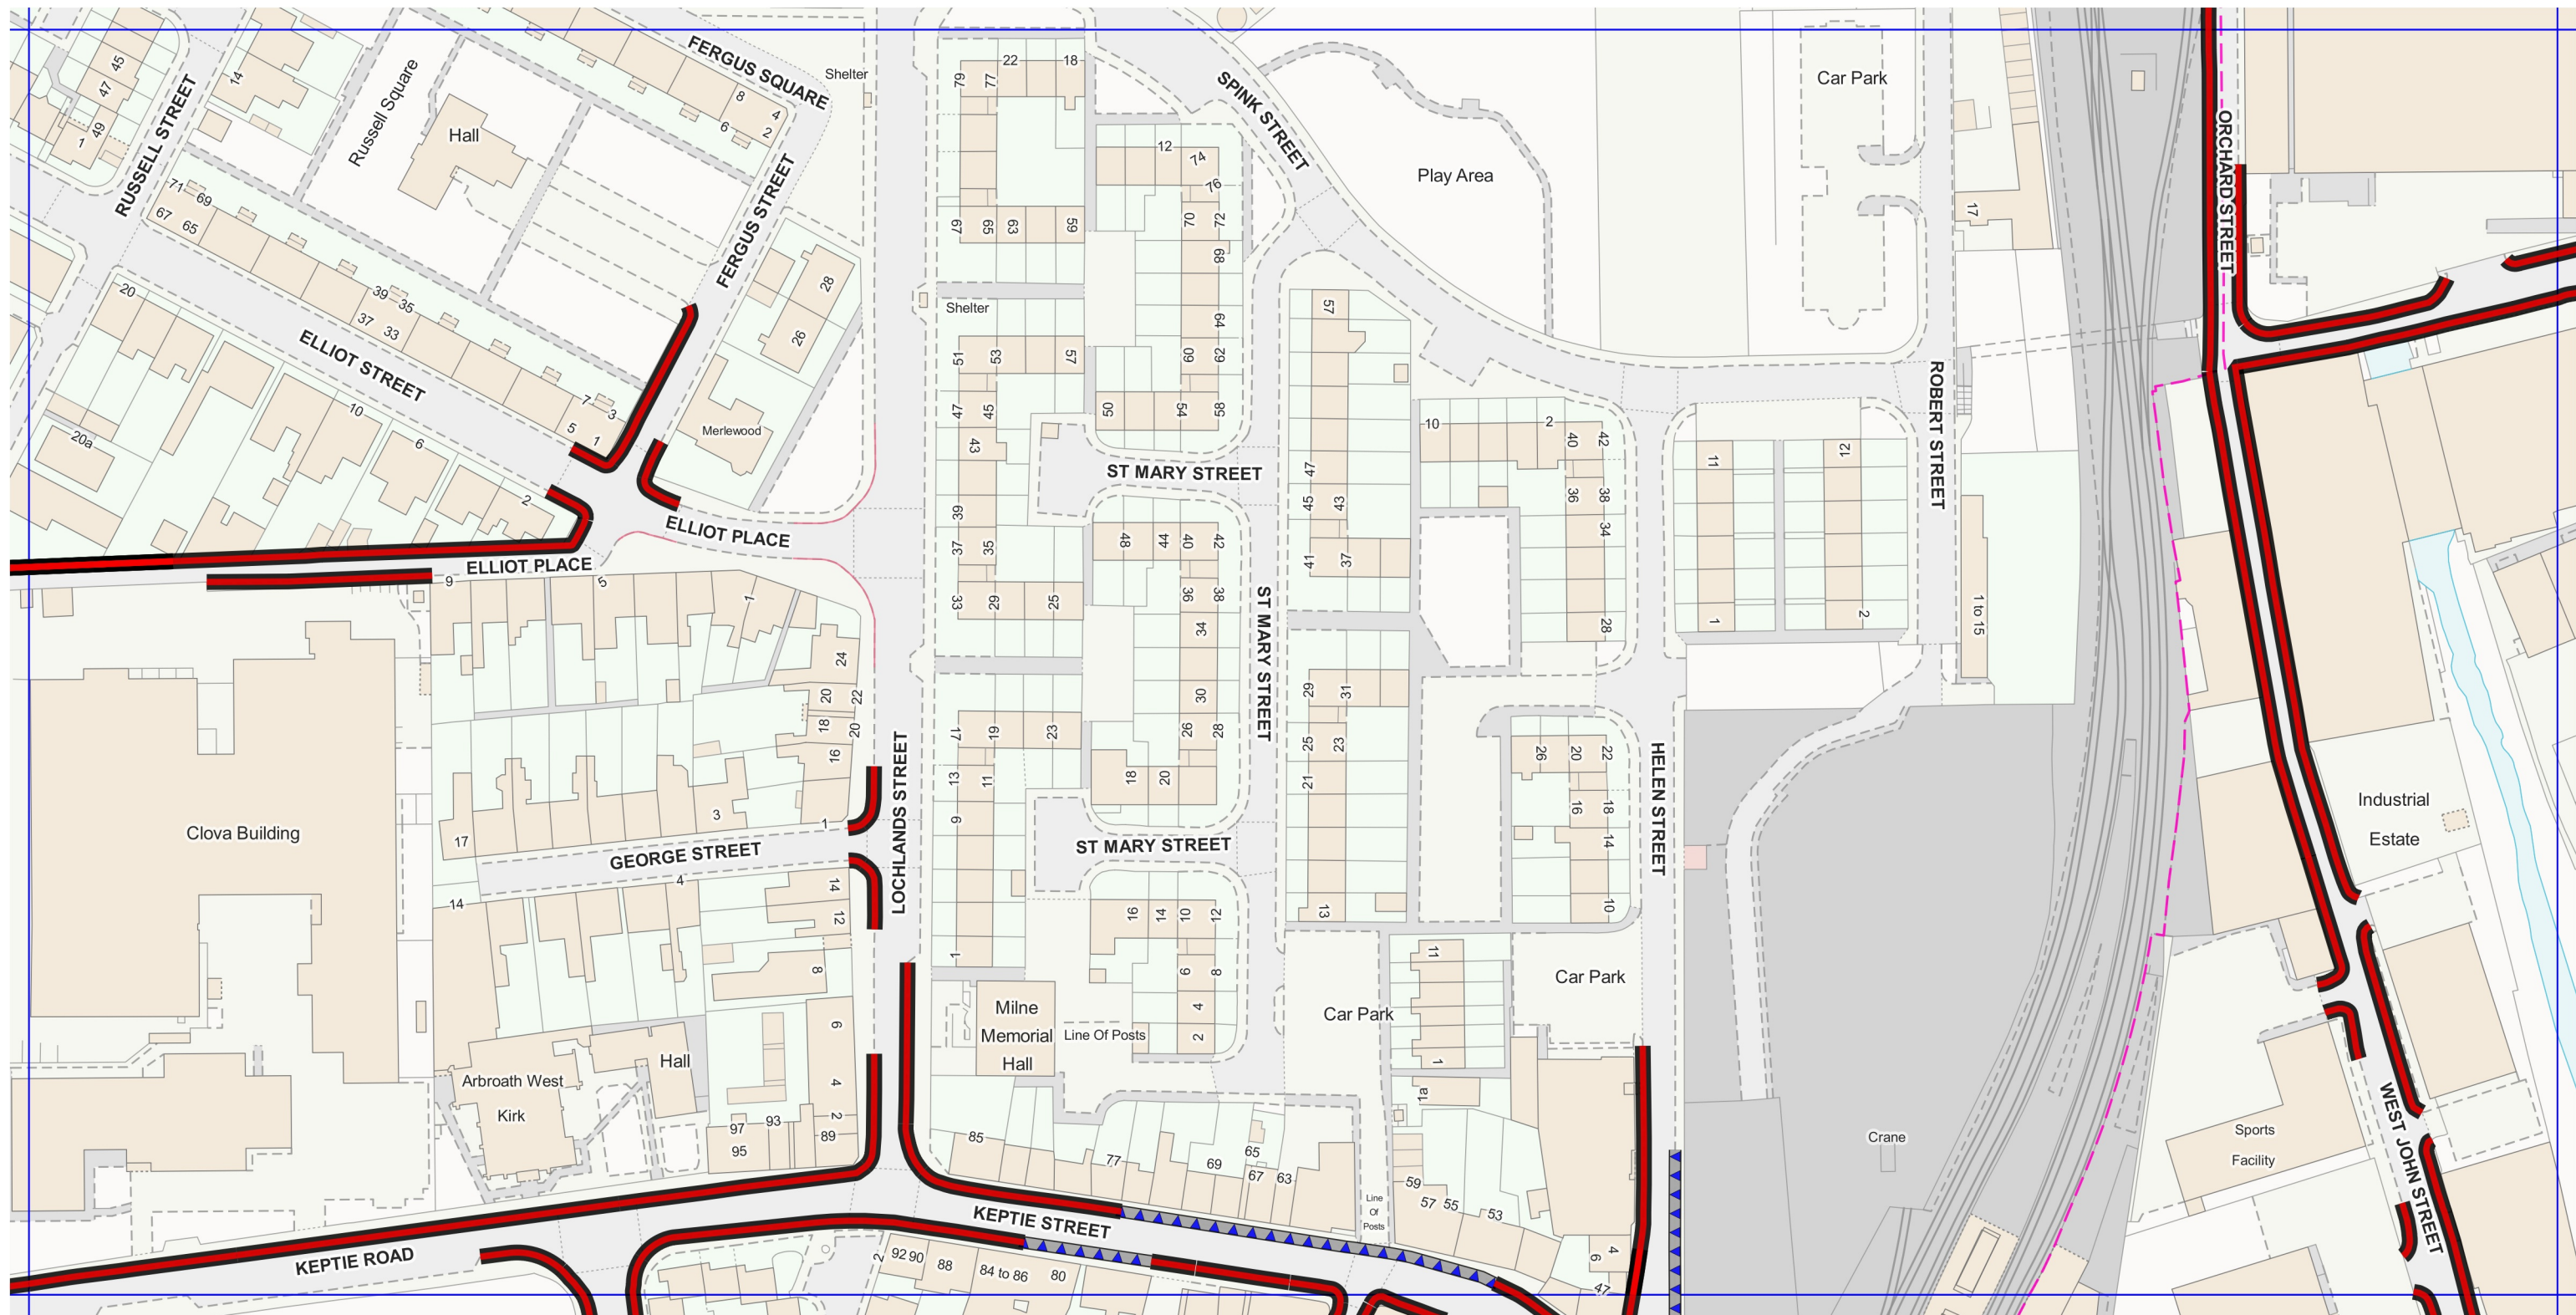
This is Plan no.: AH-E06 referred to in the Angus Council (Prohibition and Restriction of Waiting and Loading) (On-Street Parking) (Decriminalised Enforcement) (Variation) Order 2021.

© Crown copyright and database rights 2021 Ordnance Survey 100023404. You are permitted to use this data solely to enable you to respond to, or interact with, the organisation that provided you with the data. You are not permitted to copy, sub-licence, distribute or sell any of this data to third parties in any form.





The Angus Council (Prohibition and Restriction of Waiting and Loading) (On-Street Parking) (Decriminalised Enforcement) (Variation) Order 2021

Schedule 2



Legend

-  No waiting at any time
-  Limited waiting: 60 mins, no return within 30mins, Mon-Sat, 8.30am - 5.30pm

Plan no: AH-E07

Scale: 1:1250

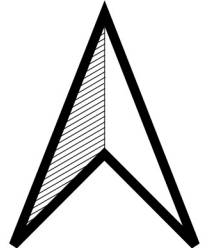
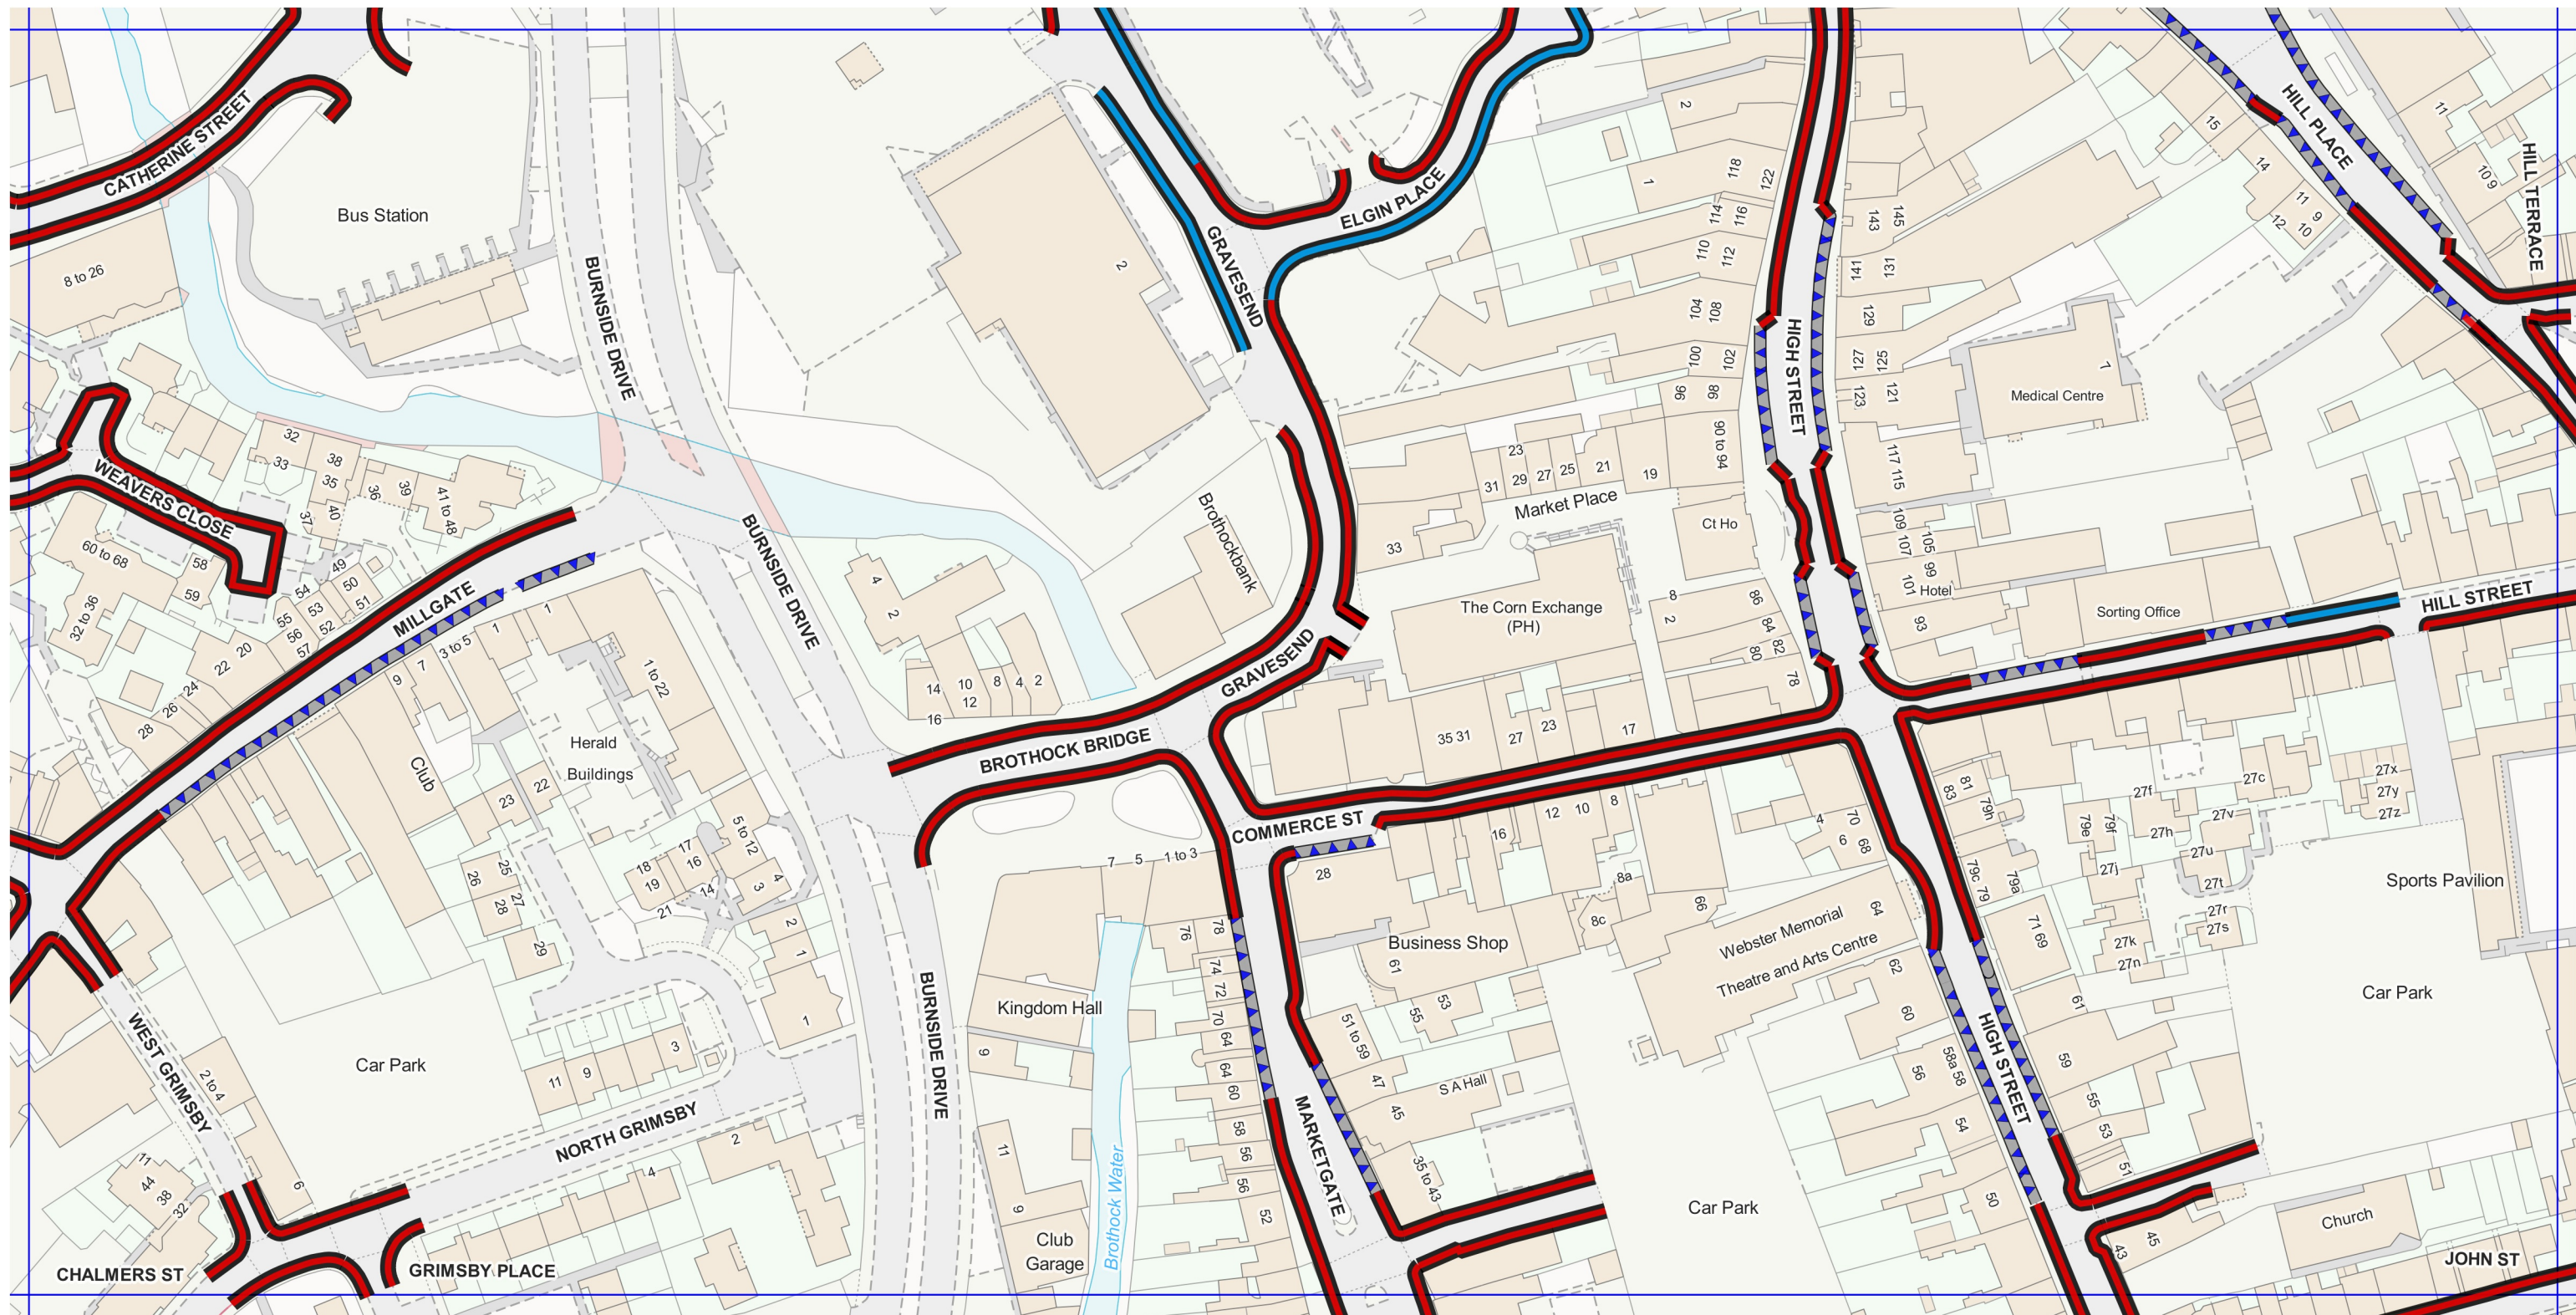
Effective date: 8th November 2021

This is Plan no.: AH-E07 referred to in the Angus Council (Prohibition and Restriction of Waiting and Loading) (On-Street Parking) (Decriminalised Enforcement) (Variation) Order 2021.




© Crown copyright and database rights 2021 Ordnance Survey 100023404. You are permitted to use this data solely to enable you to respond to, or interact with, the organisation that provided you with the data. You are not permitted to copy, sub-licence, distribute or sell any of this data to third parties in any form.

The Angus Council (Prohibition and Restriction of Waiting and Loading) (On-Street Parking) (Decriminalised Enforcement) (Variation) Order 2021

Schedule 2



Legend

-  No waiting at any time
-  No Waiting: Mon - Sat 8.30am to 5.30pm
-  Limited waiting: 60 mins, no return within 30mins, Mon-Sat, 8.30am - 5.30pm

Plan no: AH-F06

Scale: 1:1250

Effective date: 8th November 2021

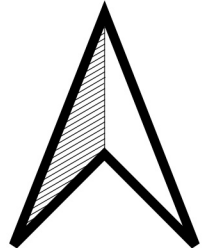
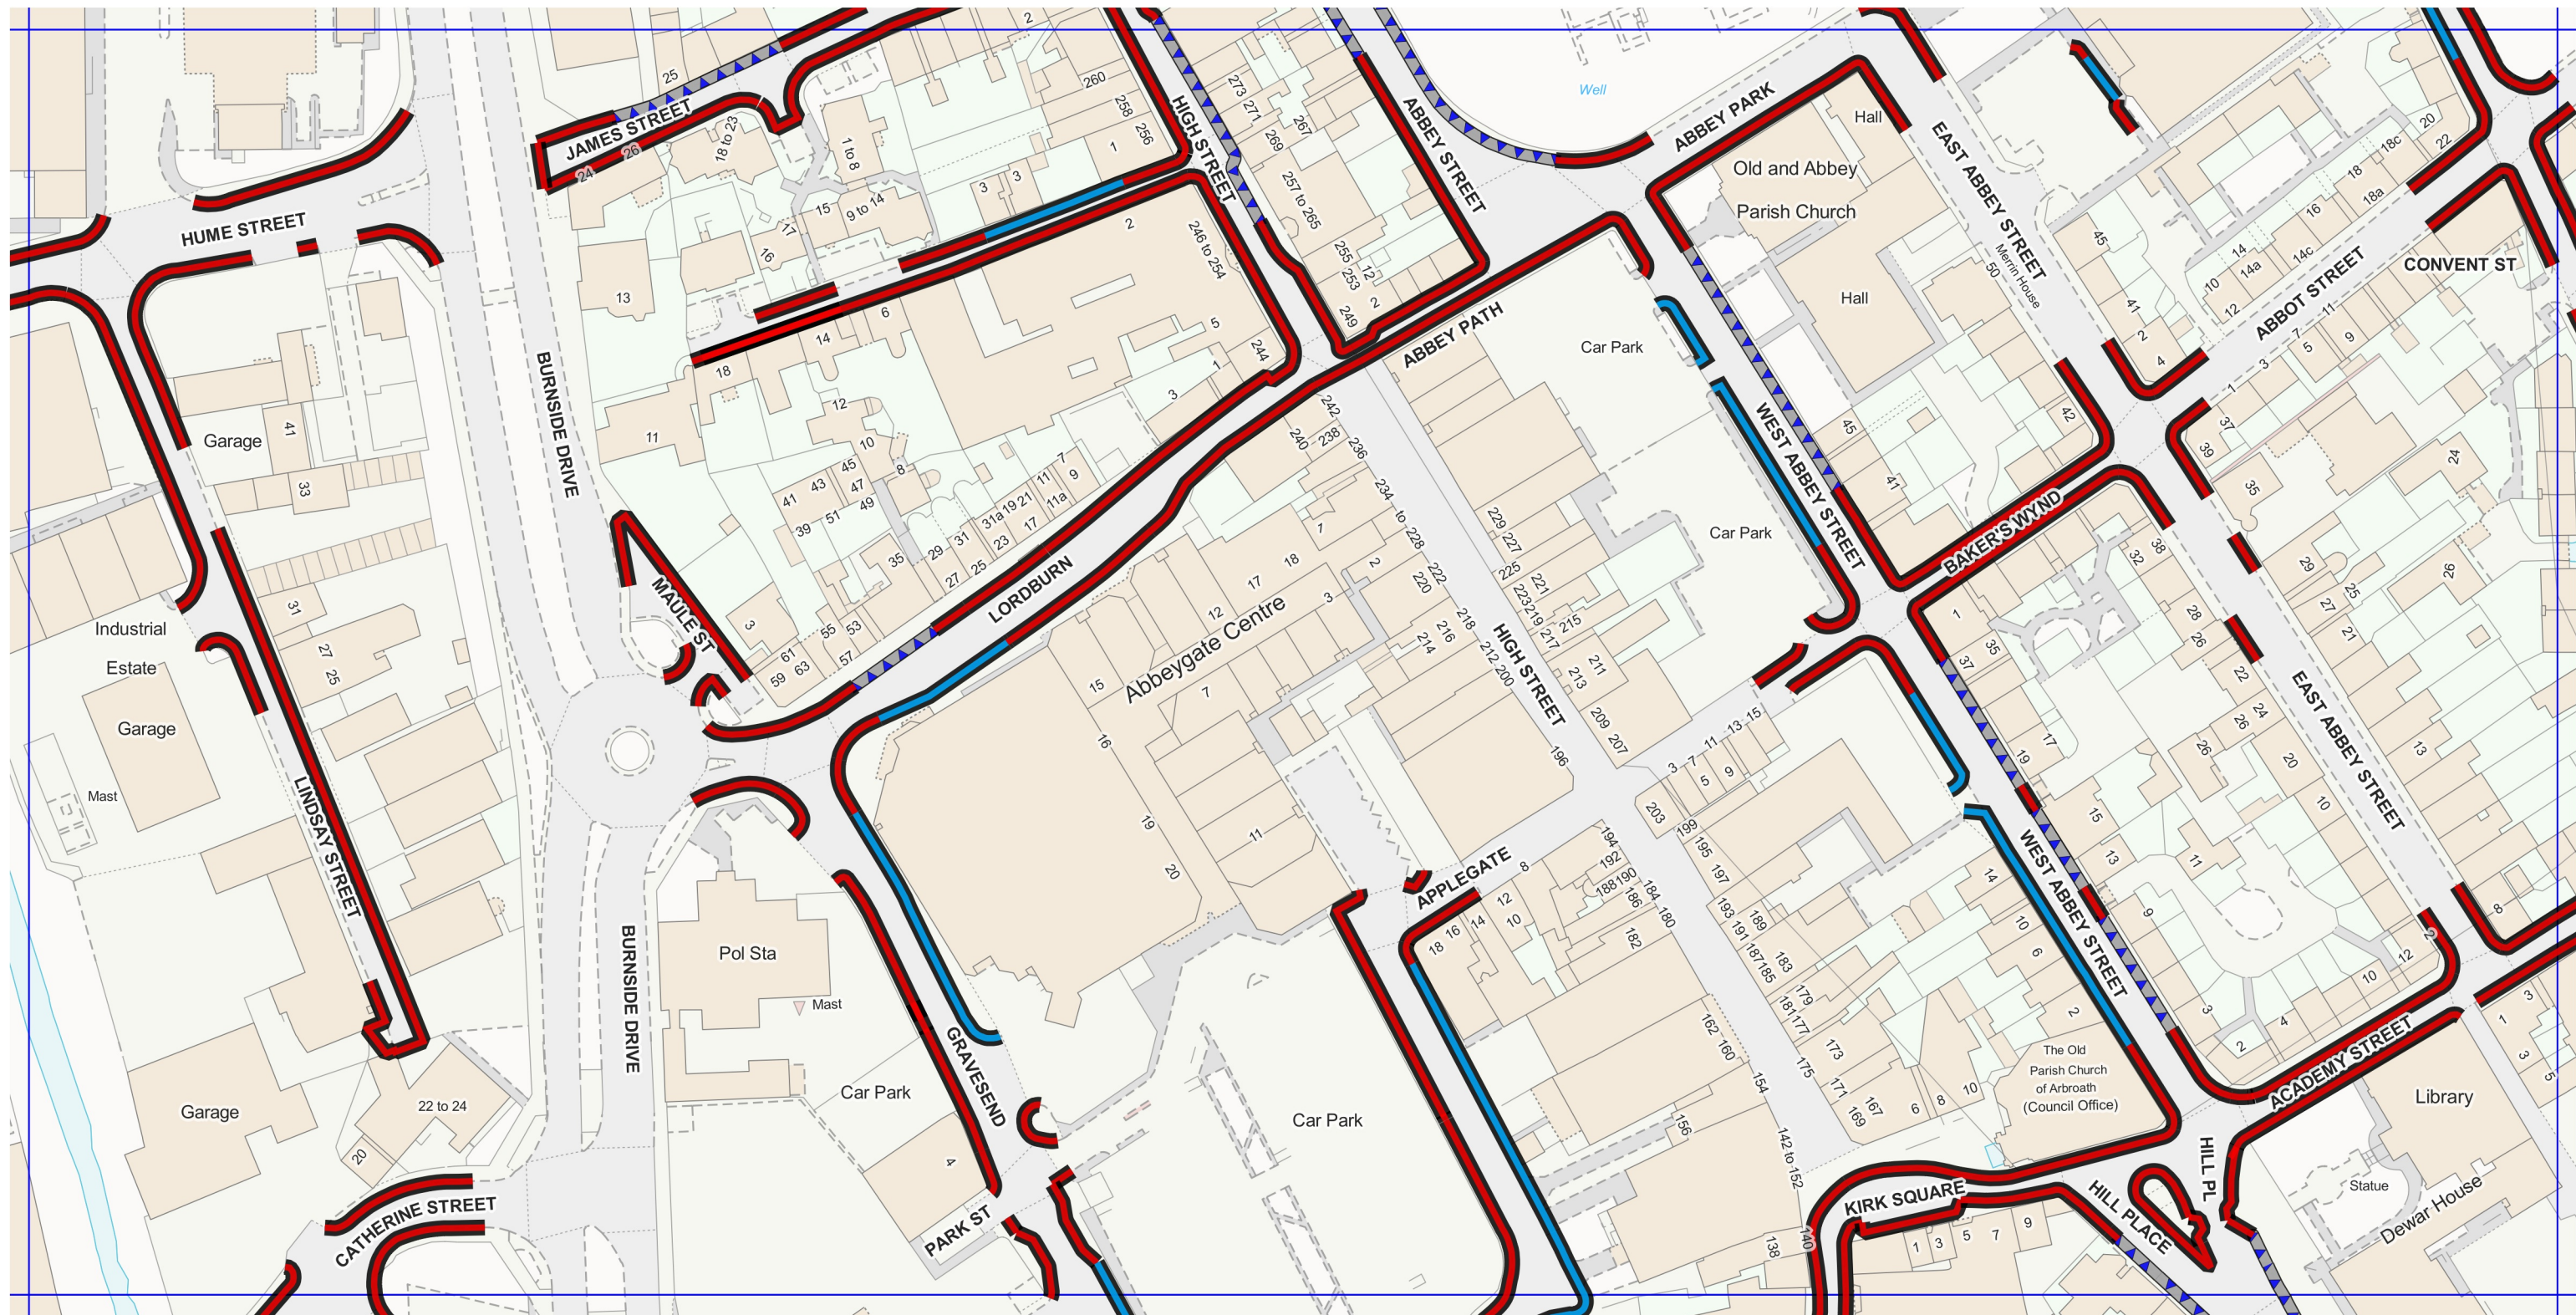
This is Plan no.: AH-F06 referred to in the Angus Council (Prohibition and Restriction of Waiting and Loading) (On-Street Parking) (Decriminalised Enforcement) (Variation) Order 2021.

© Crown copyright and database rights 2021 Ordnance Survey 100023404. You are permitted to use this data solely to enable you to respond to, or interact with, the organisation that provided you with the data. You are not permitted to copy, sub-licence, distribute or sell any of this data to third parties in any form.






The Angus Council (Prohibition and Restriction of Waiting and Loading) (On-Street Parking) (Decriminalised Enforcement) (Variation) Order 2021

Schedule 2



Legend

-  No waiting at any time
-  No Waiting: Mon - Sat 8.30am to 5.30pm
-  Limited waiting: 60 mins, no return within 30mins, Mon-Sat, 8.30am - 5.30pm

Plan no: AH-F07

Scale: 1:1250

Effective date: 8th November 2021

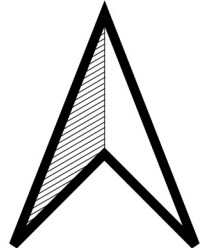
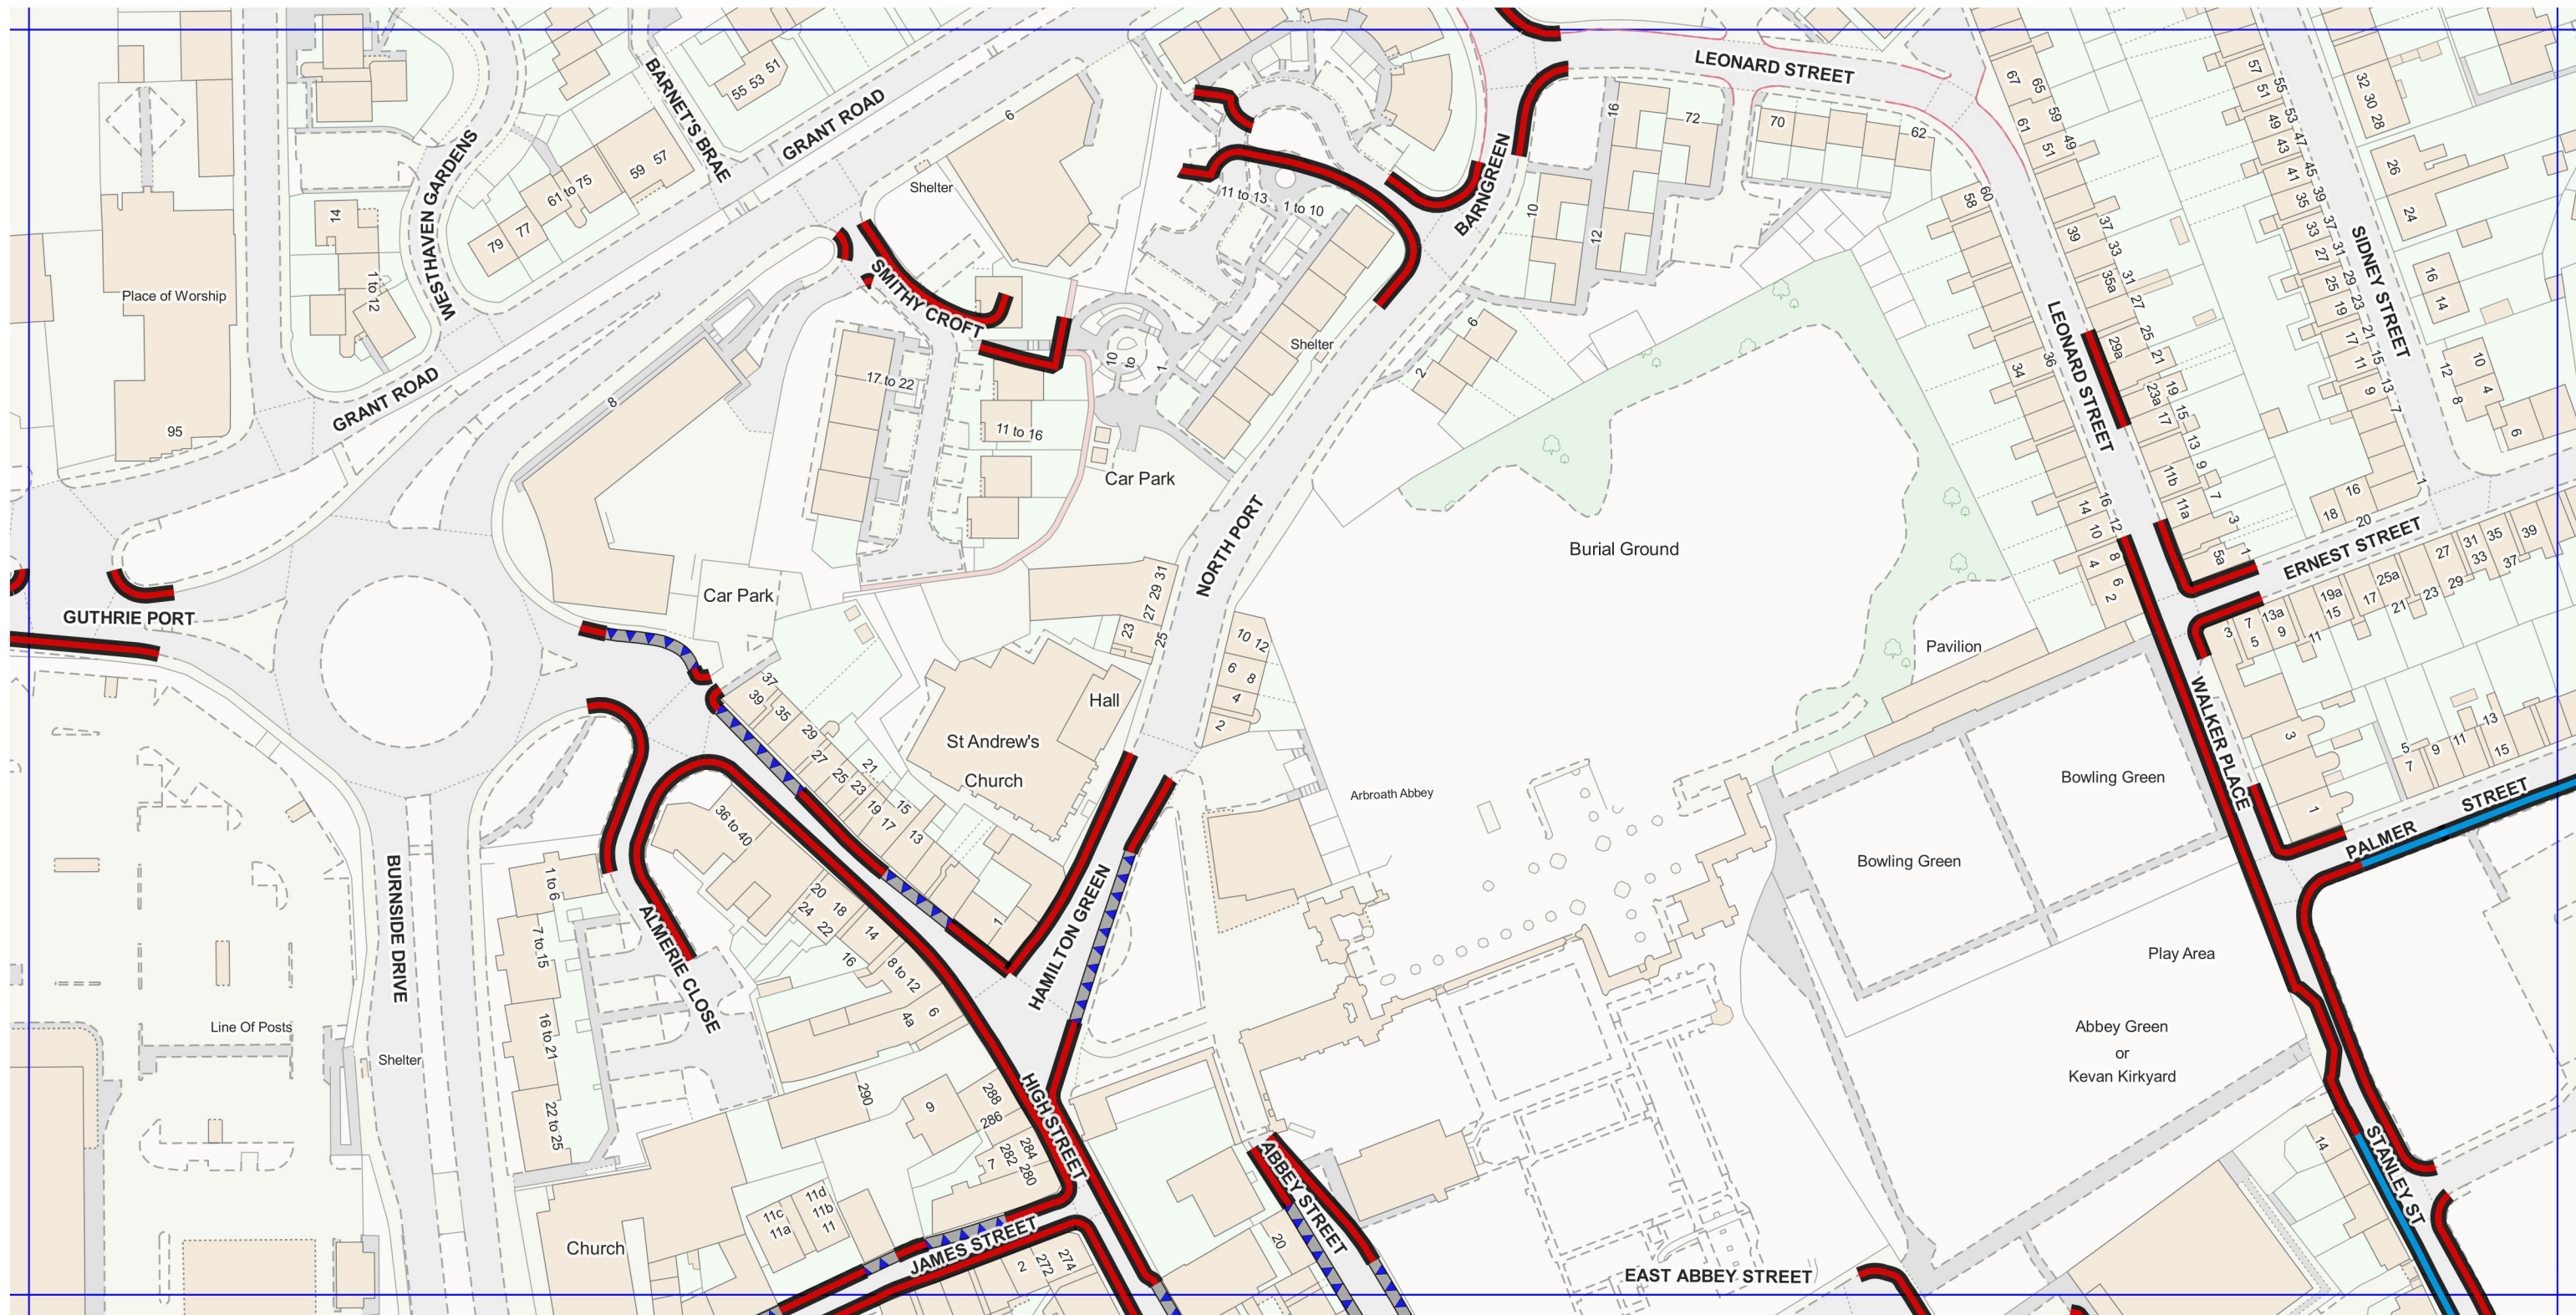
This is Plan no.: AH-F07 referred to in the Angus Council (Prohibition and Restriction of Waiting and Loading) (On-Street Parking) (Decriminalised Enforcement) (Variation) Order 2021.

© Crown copyright and database rights 2021 Ordnance Survey 100023404. You are permitted to use this data solely to enable you to respond to, or interact with, the organisation that provided you with the data. You are not permitted to copy, sub-licence, distribute or sell any of this data to third parties in any form.






The Angus Council (Prohibition and Restriction of Waiting and Loading) (On-Street Parking) (Decriminalised Enforcement) (Variation) Order 2021

Schedule 2



Legend

-  No waiting at any time
-  No Waiting: Mon - Sat 8.30am to 5.30pm
-  Limited waiting: 60 mins, no return within 30mins, Mon-Sat, 8.30am - 5.30pm

Plan no: AH-F08

Scale: 1:1250

Effective date: 8th November 2021

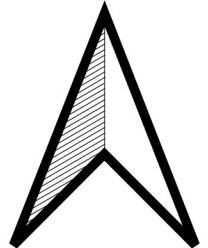
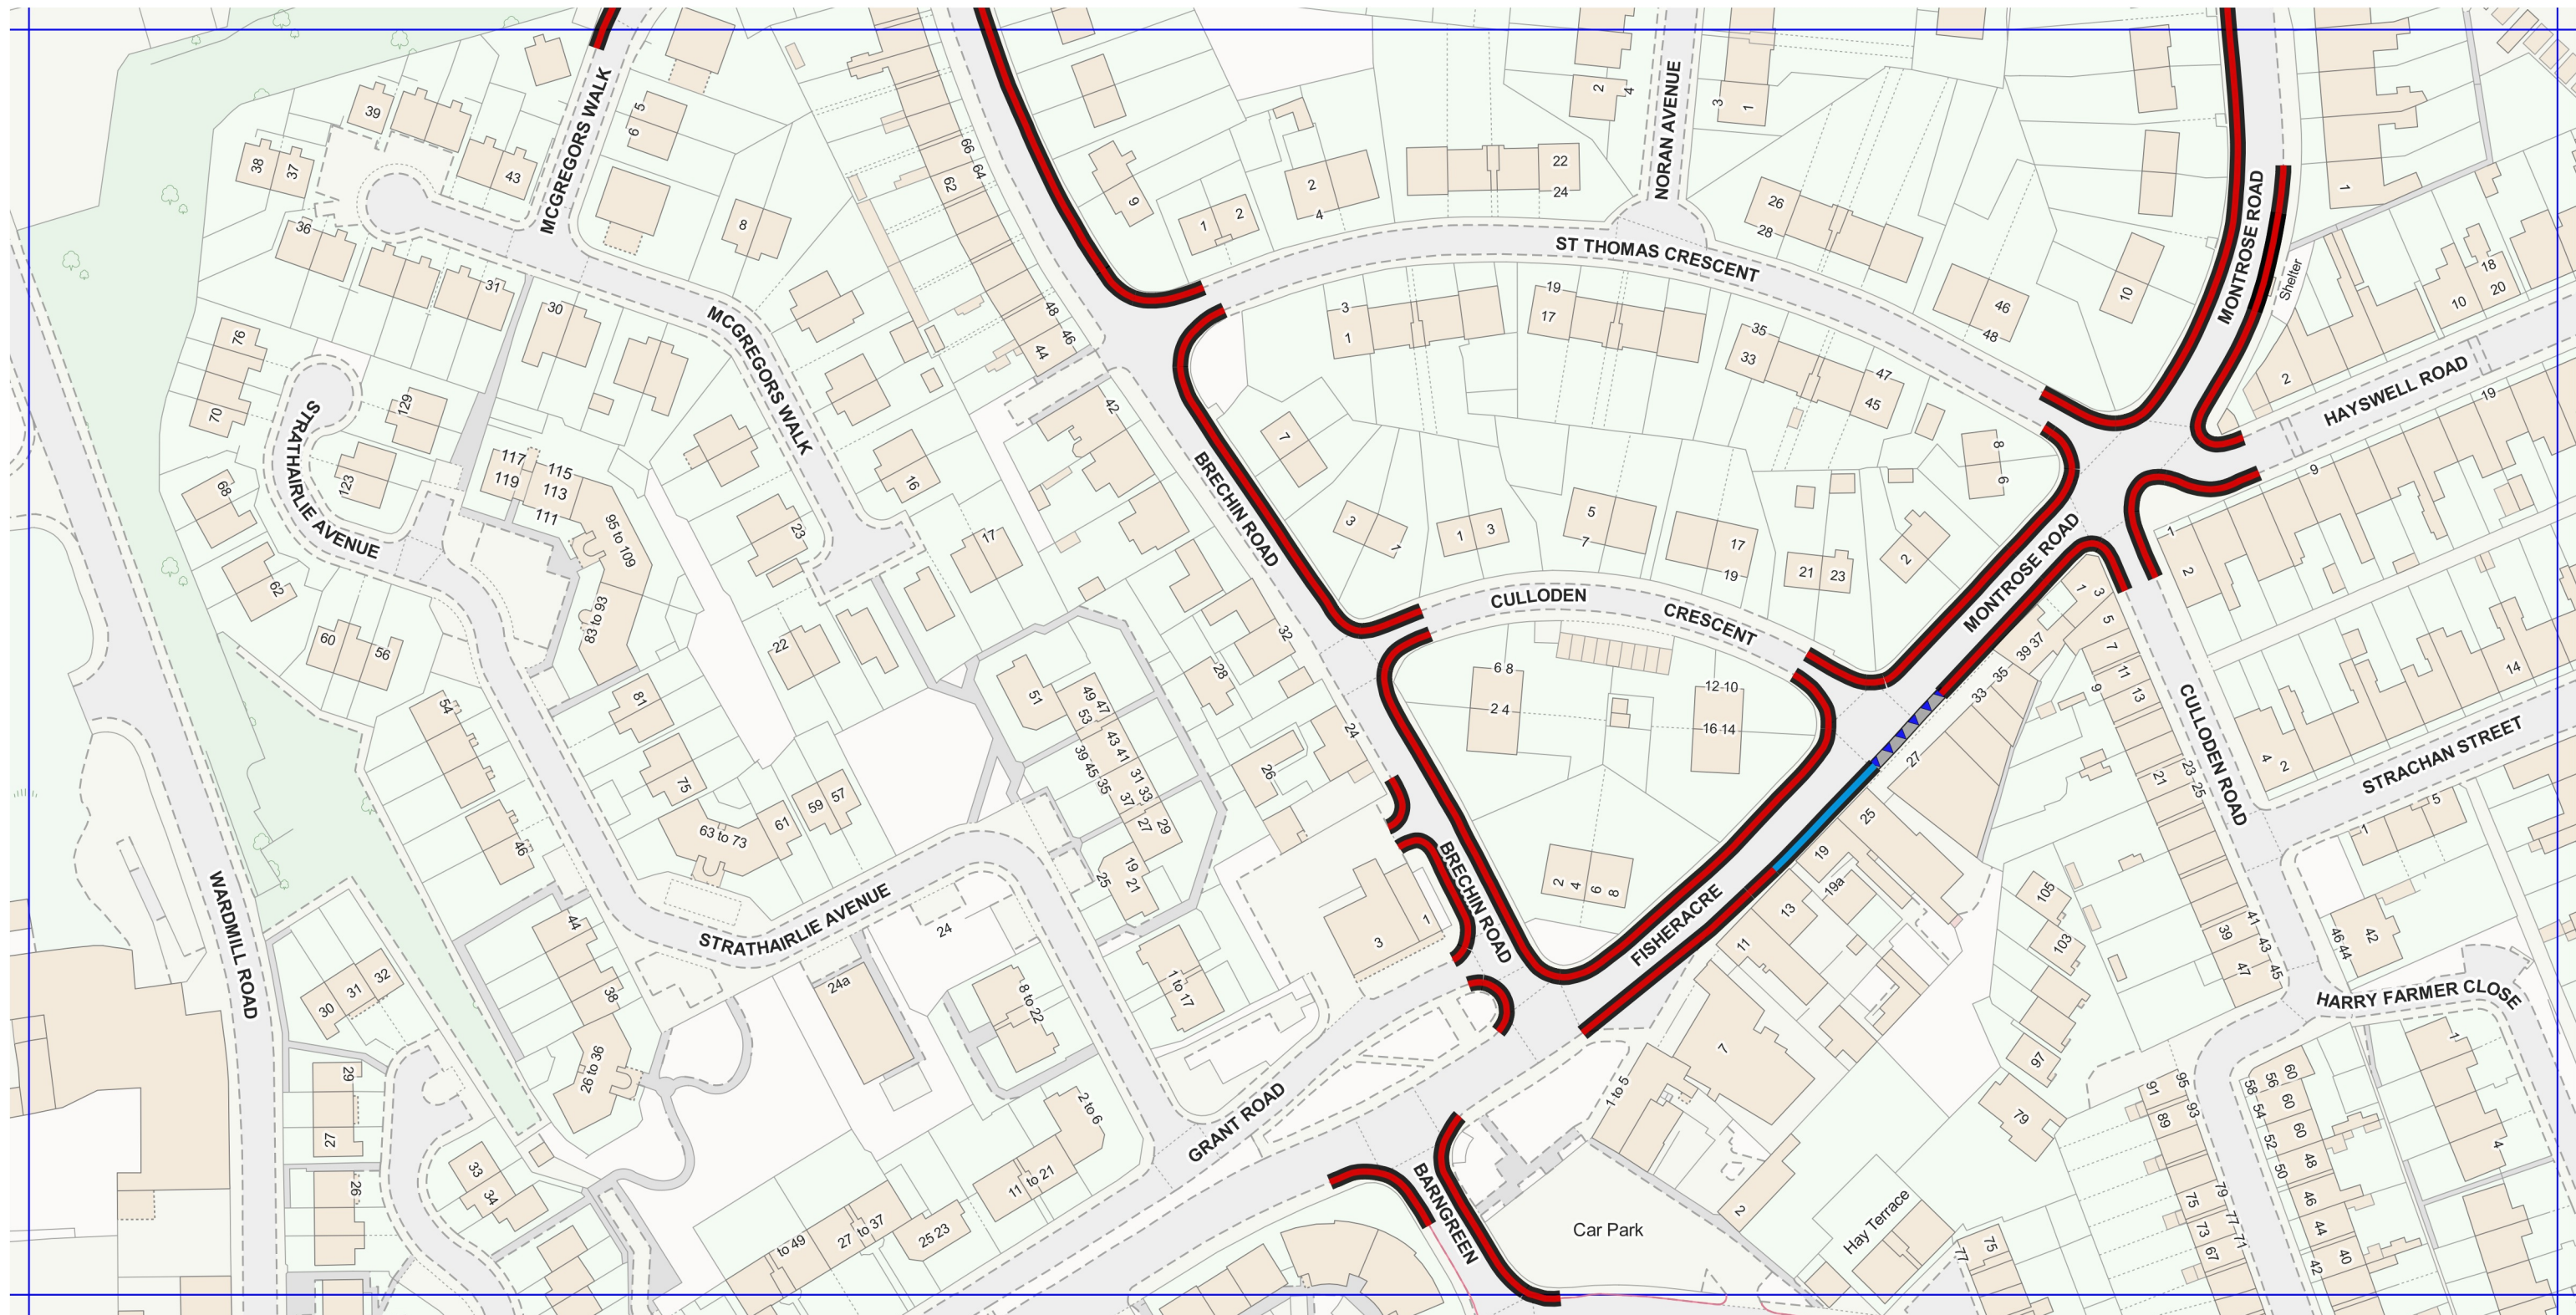
This is Plan no.: AH-F08 referred to in the Angus Council (Prohibition and Restriction of Waiting and Loading) (On-Street Parking) (Decriminalised Enforcement) (Variation) Order 2021.

© Crown copyright and database rights 2021 Ordnance Survey 100023404. You are permitted to use this data solely to enable you to respond to, or interact with, the organisation that provided you with the data. You are not permitted to copy, sub-licence, distribute or sell any of this data to third parties in any form.






The Angus Council (Prohibition and Restriction of Waiting and Loading) (On-Street Parking) (Decriminalised Enforcement) (Variation) Order 2021

Schedule 2



Legend

-  No waiting at any time
-  No Waiting: Mon - Sat 8.30am to 5.30pm
-  Limited waiting: 60 mins, no return within 30mins, Mon-Sat, 8.30am - 5.30pm

Plan no: AH-F09

Scale: 1:1250

Effective date: 8th November 2021

This is Plan no.: AH-F09 referred to in the Angus Council (Prohibition and Restriction of Waiting and Loading) (On-Street Parking) (Decriminalised Enforcement) (Variation) Order 2021.

© Crown copyright and database rights 2021 Ordnance Survey 100023404. You are permitted to use this data solely to enable you to respond to, or interact with, the organisation that provided you with the data. You are not permitted to copy, sub-licence, distribute or sell any of this data to third parties in any form.

