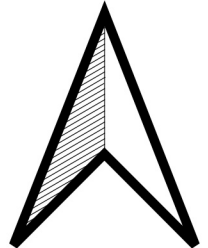
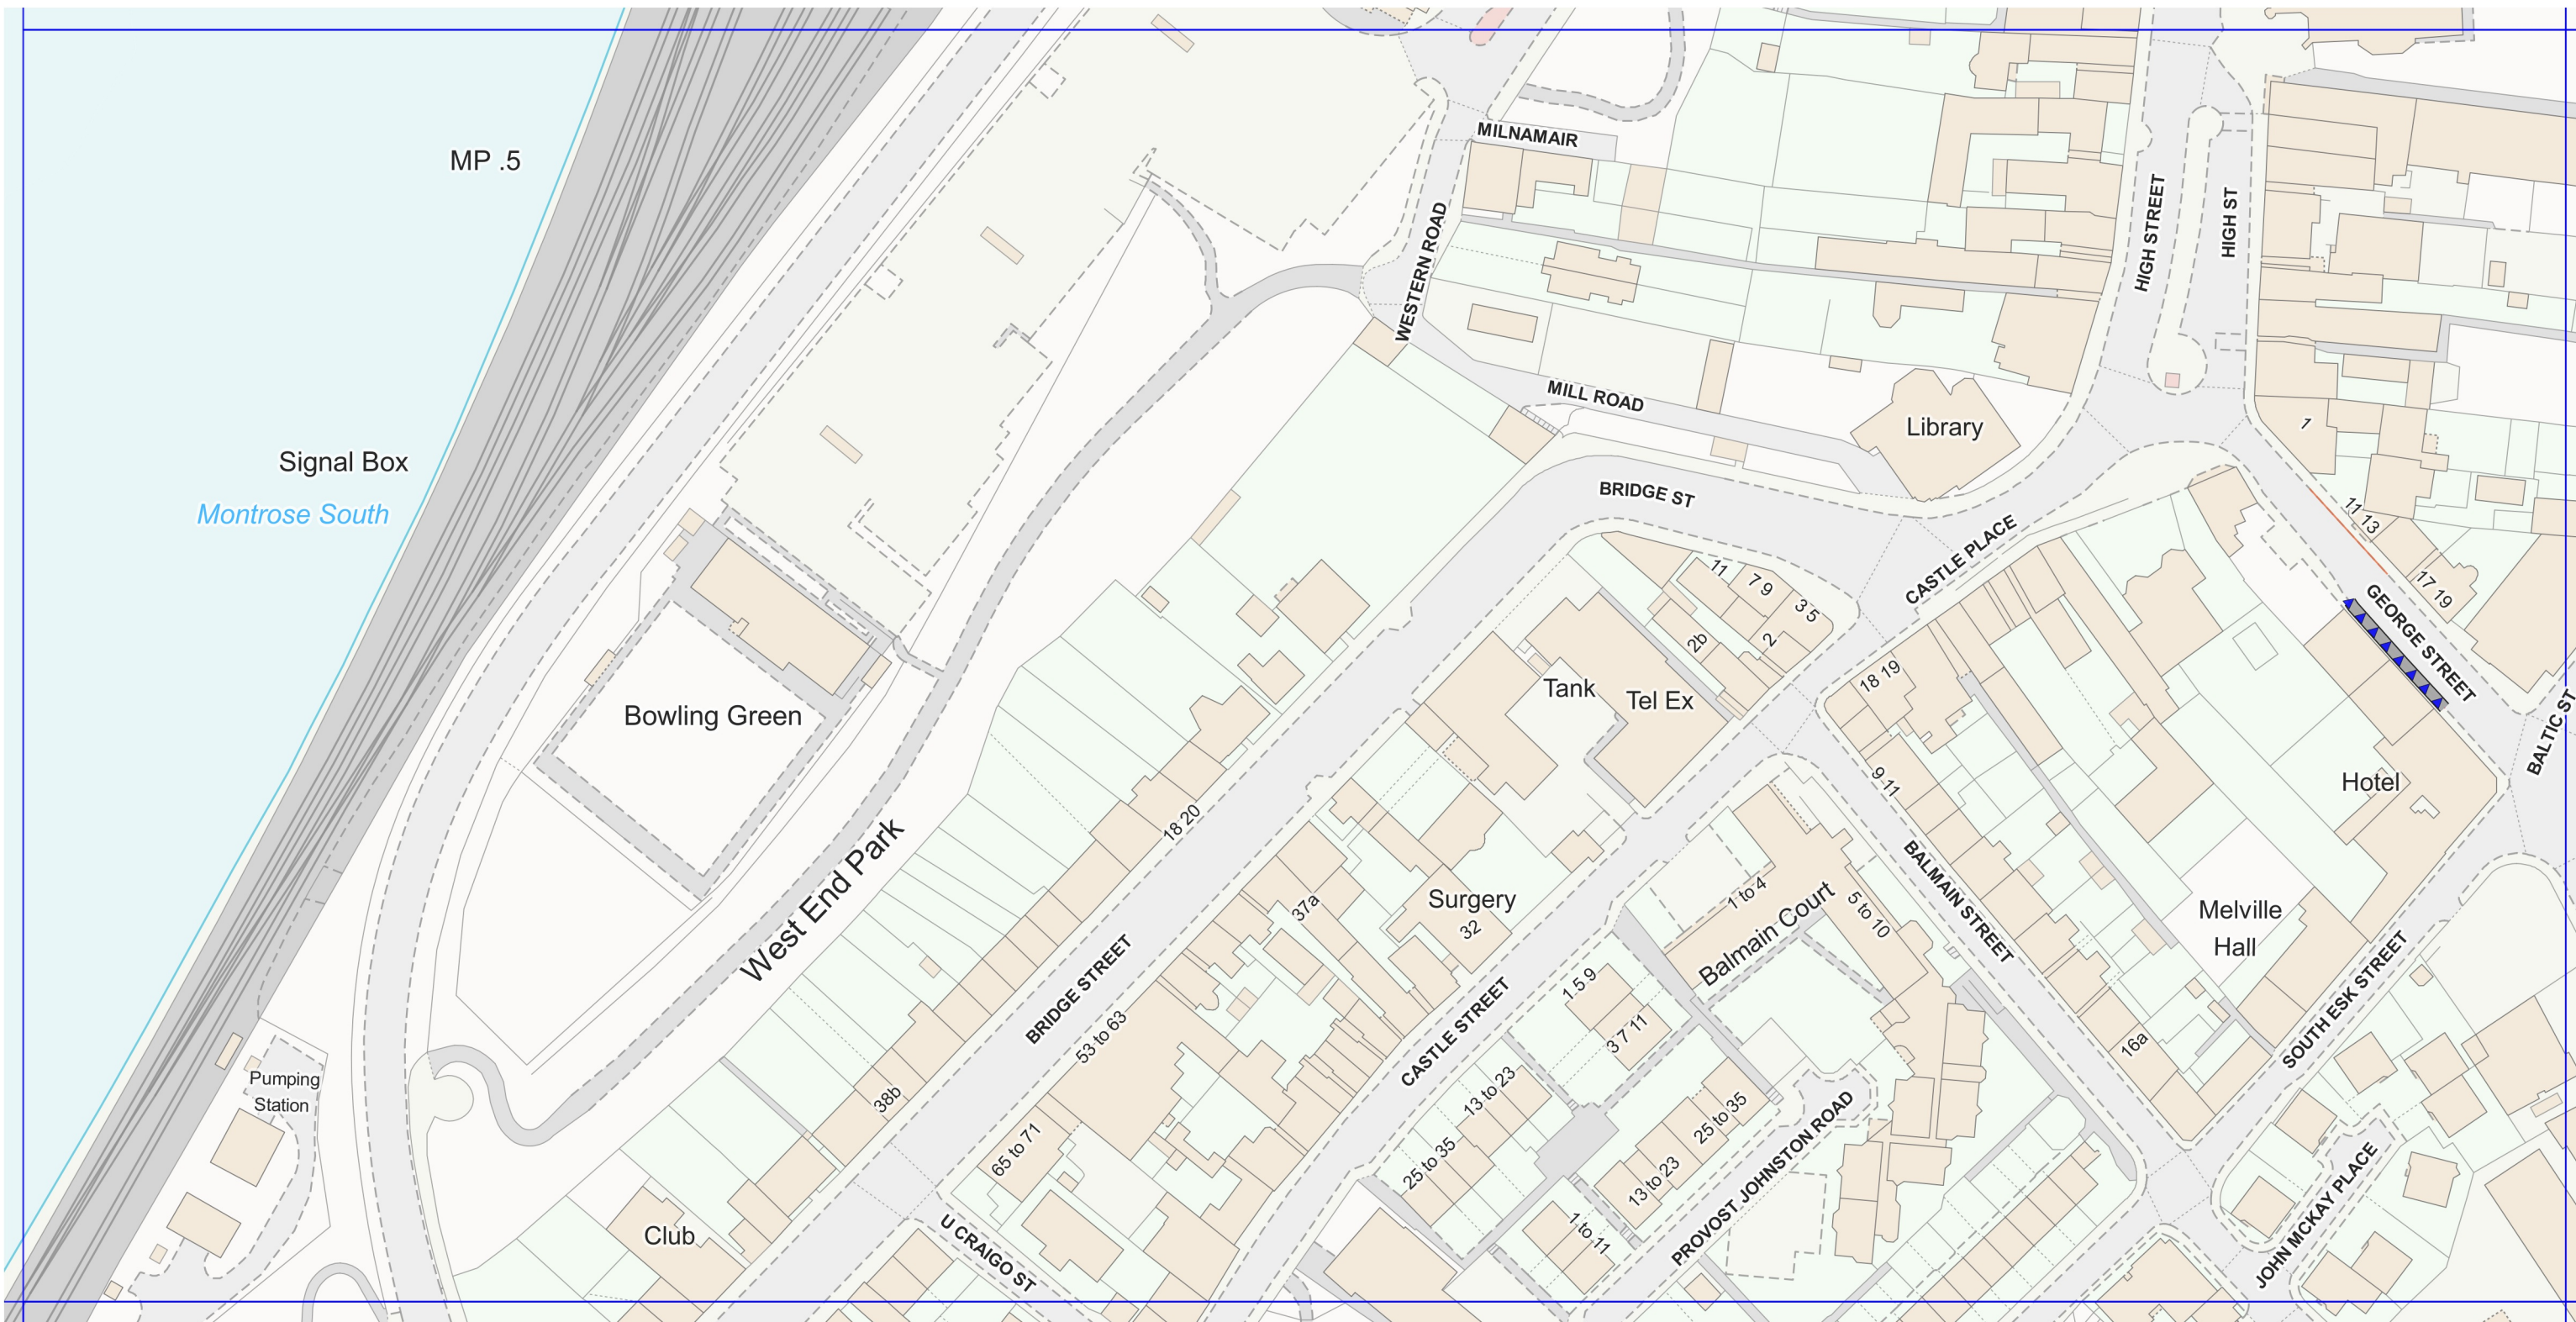



The Angus Council (Prohibition and Restriction of Waiting and Loading) (On-Street Parking) (Decriminalised Enforcement) (Variation) Order 2021

Schedule 3



Legend

 Limited waiting: 60 mins, no return within 30 mins, in any hour Mon - Sat 8.30am - 5.30pm

Plan no: ME-B06

Scale: 1:1250

Effective date: 8th November 2021

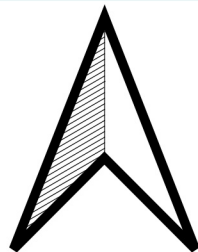
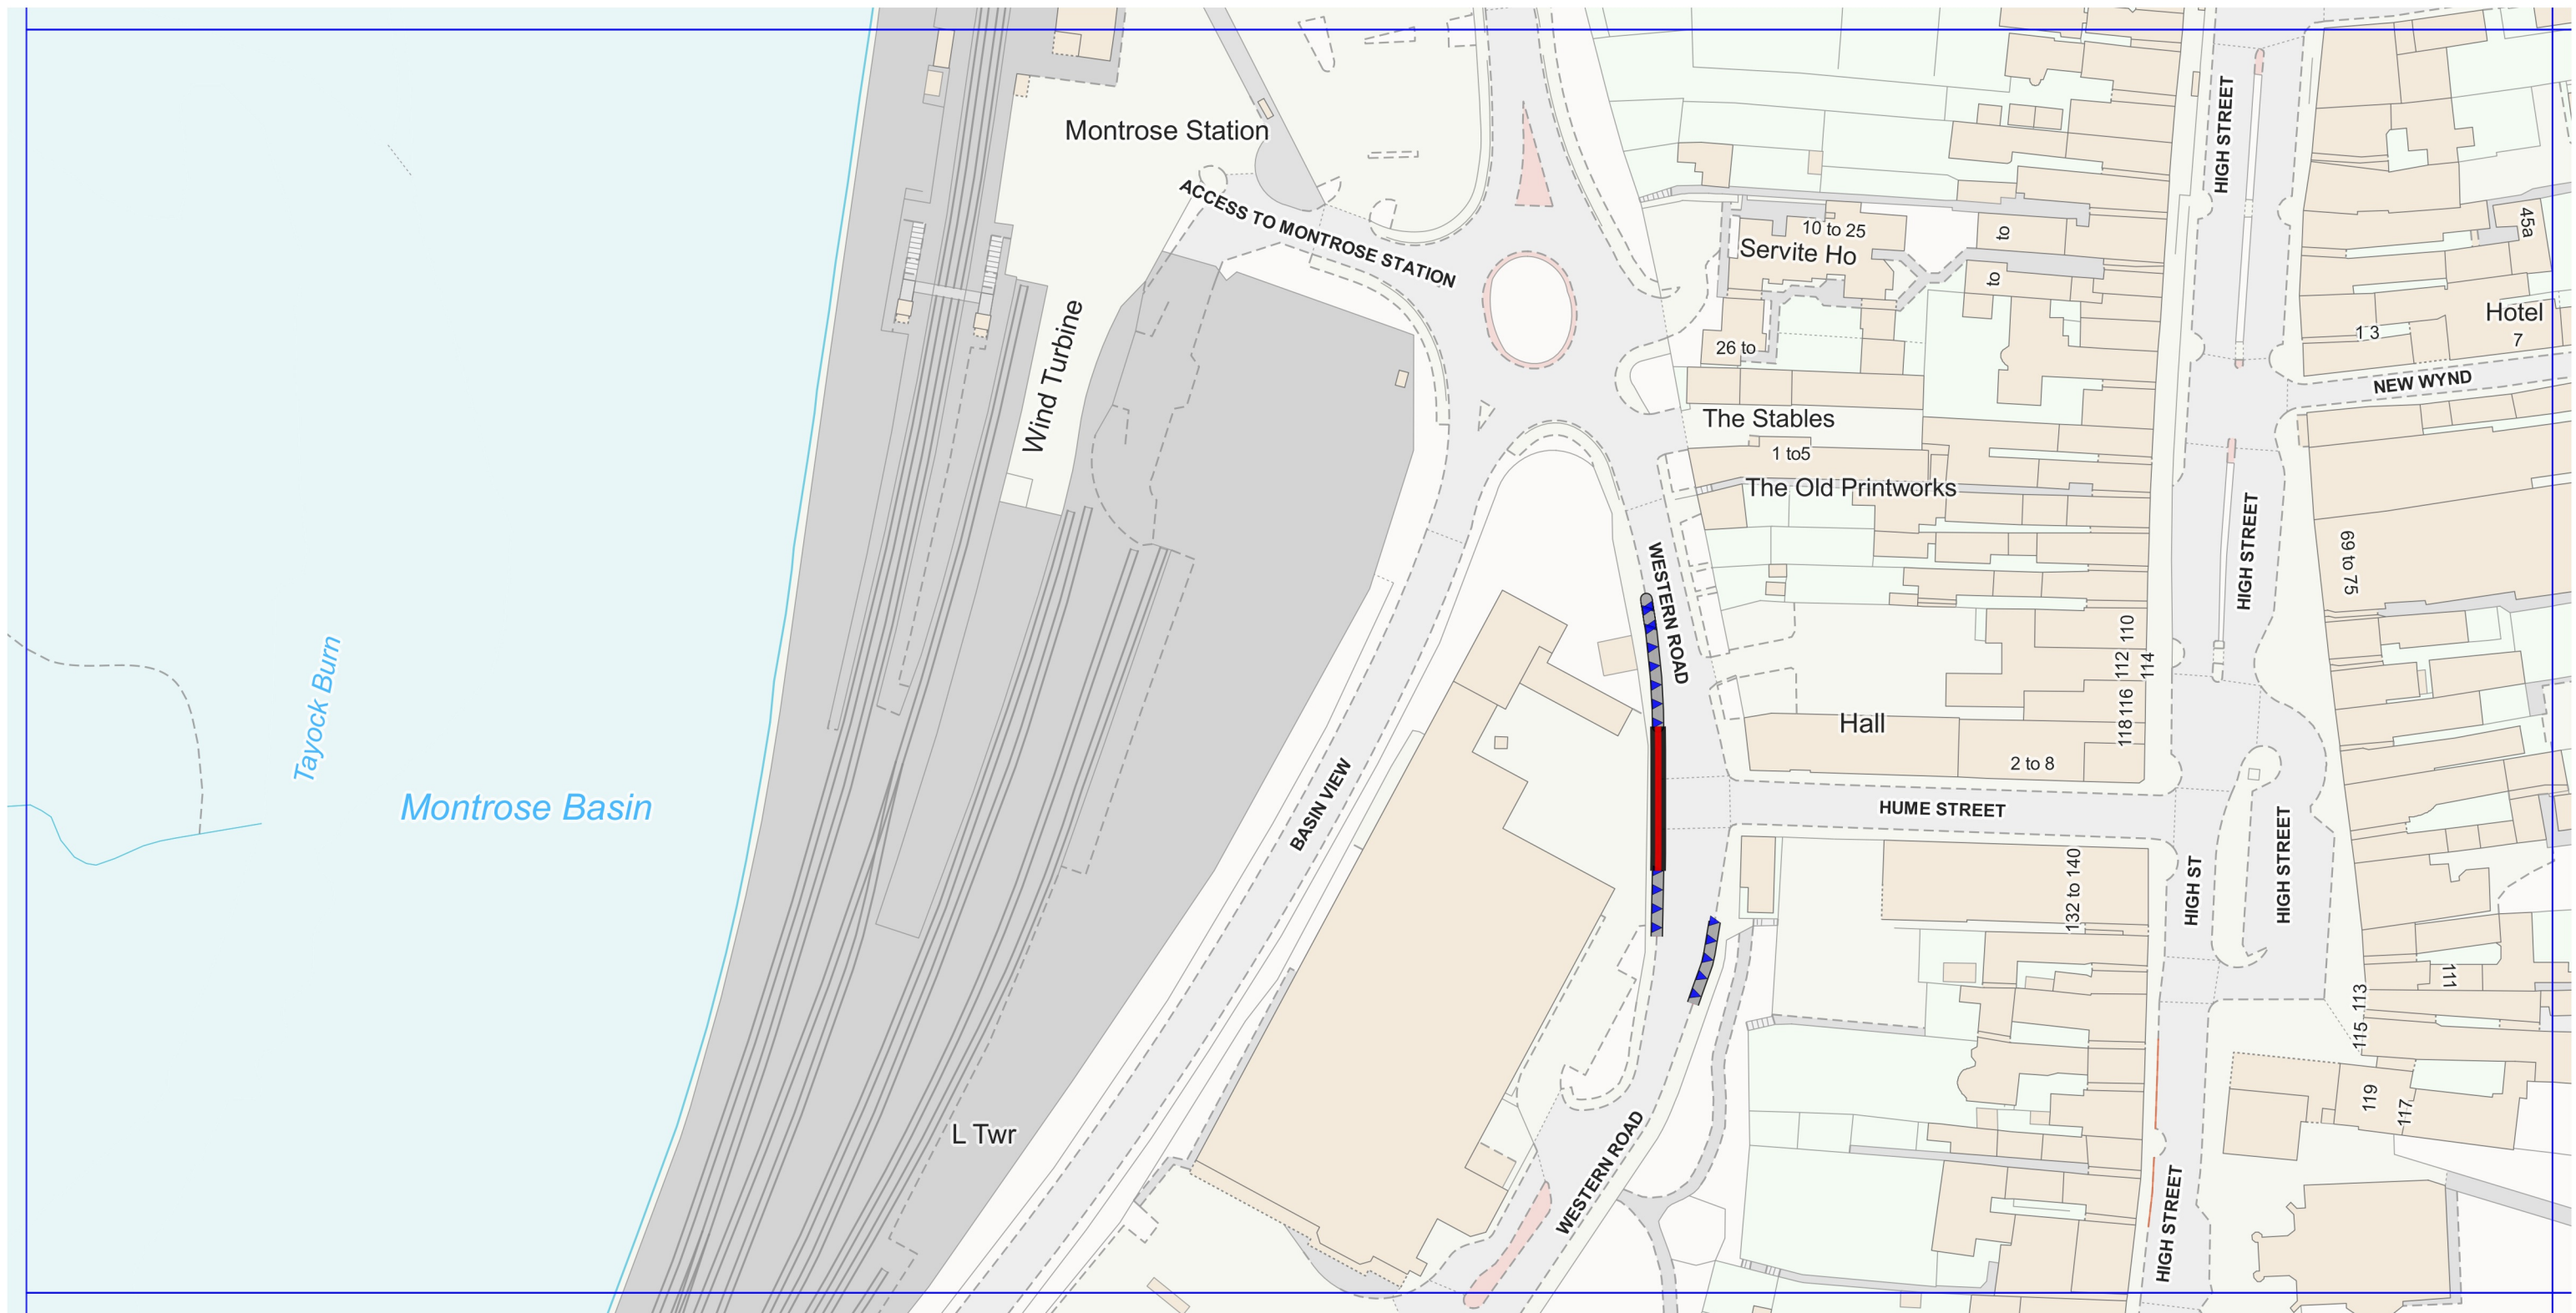
This is Plan no.: ME-B06 referred to in the Angus Council (Prohibition and Restriction of Waiting and Loading) (On-Street Parking) (Decriminalised Enforcement) (Variation) Order 2021.

© Crown copyright and database rights 2021 Ordnance Survey 100023404. You are permitted to use this data solely to enable you to respond to, or interact with, the organisation that provided you with the data. You are not permitted to copy, sub-licence, distribute or sell any of this data to third parties in any form.





The Angus Council (Prohibition and Restriction of Waiting and Loading) (On-Street Parking) (Decriminalised Enforcement) (Variation) Order 2021

Schedule 3



Legend

-  No waiting at any time
-  Limited waiting: 60 mins, no return within 30 mins, in any hour Mon - Sat 8.30am - 5.30pm

Plan no: ME-B07

Scale: 1:1250

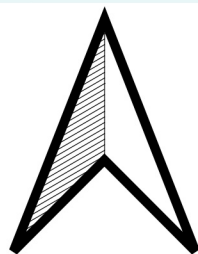
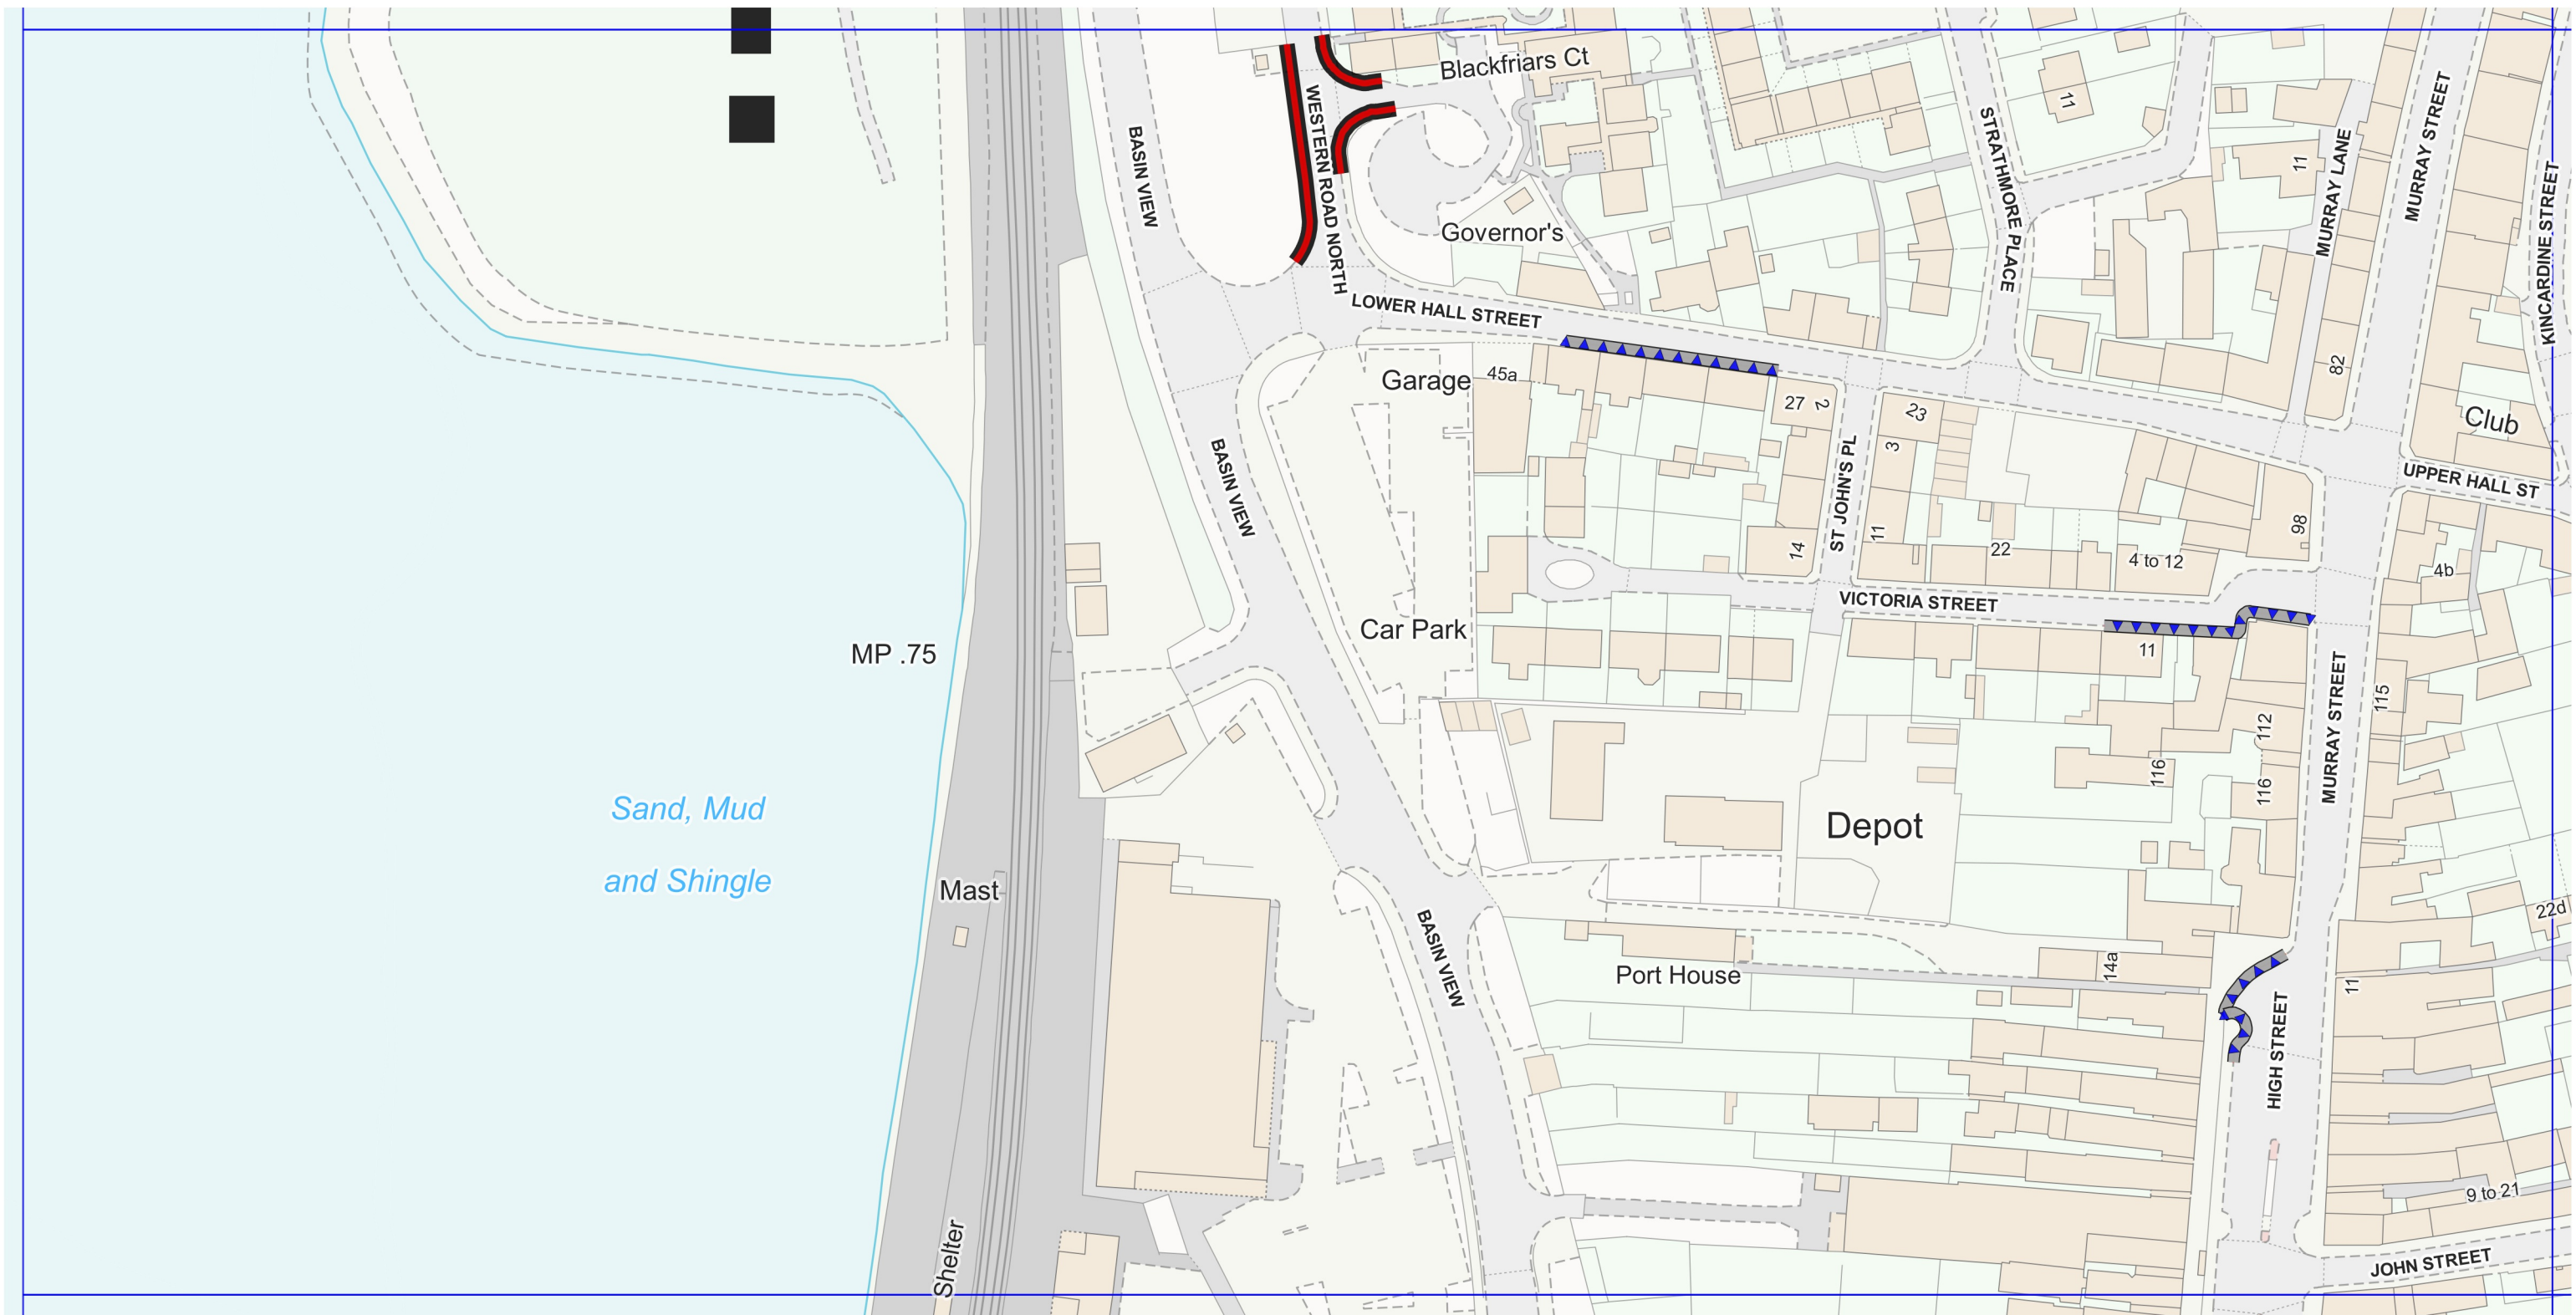
Effective date: 8th November 2021

This is Plan no.: ME-B07 referred to in the Angus Council (Prohibition and Restriction of Waiting and Loading) (On-Street Parking) (Decriminalised Enforcement) (Variation) Order 2021.



© Crown copyright and database rights 2021 Ordnance Survey 100023404. You are permitted to use this data solely to enable you to respond to, or interact with, the organisation that provided you with the data. You are not permitted to copy, sub-licence, distribute or sell any of this data to third parties in any form.

The Angus Council (Prohibition and Restriction of Waiting and Loading) (On-Street Parking) (Decriminalised Enforcement) (Variation) Order 2021

Schedule 3



Legend

-  No waiting at any time
-  Limited waiting: 60 mins, no return within 30 mins, in any hour Mon - Sat 8.30am - 5.30pm

Plan no: ME-B08

Scale: 1:1250

Effective date: 8th November 2021

This is Plan no.: ME-B08 referred to in the Angus Council (Prohibition and Restriction of Waiting and Loading) (On-Street Parking) (Decriminalised Enforcement) (Variation) Order 2021.

© Crown copyright and database rights 2021 Ordnance Survey 100023404. You are permitted to use this data solely to enable you to respond to, or interact with, the organisation that provided you with the data. You are not permitted to copy, sub-licence, distribute or sell any of this data to third parties in any form.