


1. Do not scale this drawing if in doubt ask
 2. All sizes to be checked on site prior to construction.
 3. This drawing is the copyright of the author.

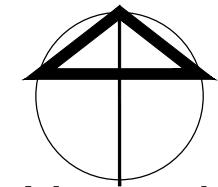

Report 389/21
 Appendix 1

North

Proposal of Application Notice Boundary

smith design associates
 www.smithdesign.co.uk

Chartered Architects
 16 Lynedoch Crescent, Glasgow G3 6EQ 0141 353 3501

client T. J. Morris Ltd.

project Proposed Retail Development
 Dundee Road, ARBROATH


drawing Proposal Of Application Notice Plan (PAN Plan) original size A3

scale 1:1500 drawn PR

date 22.10.2021 checked -

status PLANNING passed -

job no. G2997 drawing no. E000 revision -

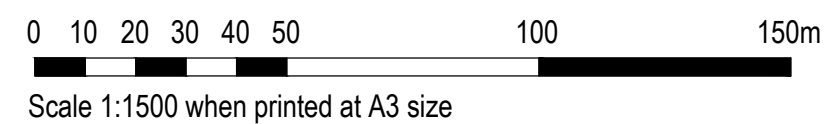

Proposal of Application Notice Plan