


Site at Taylor Street, Forfar

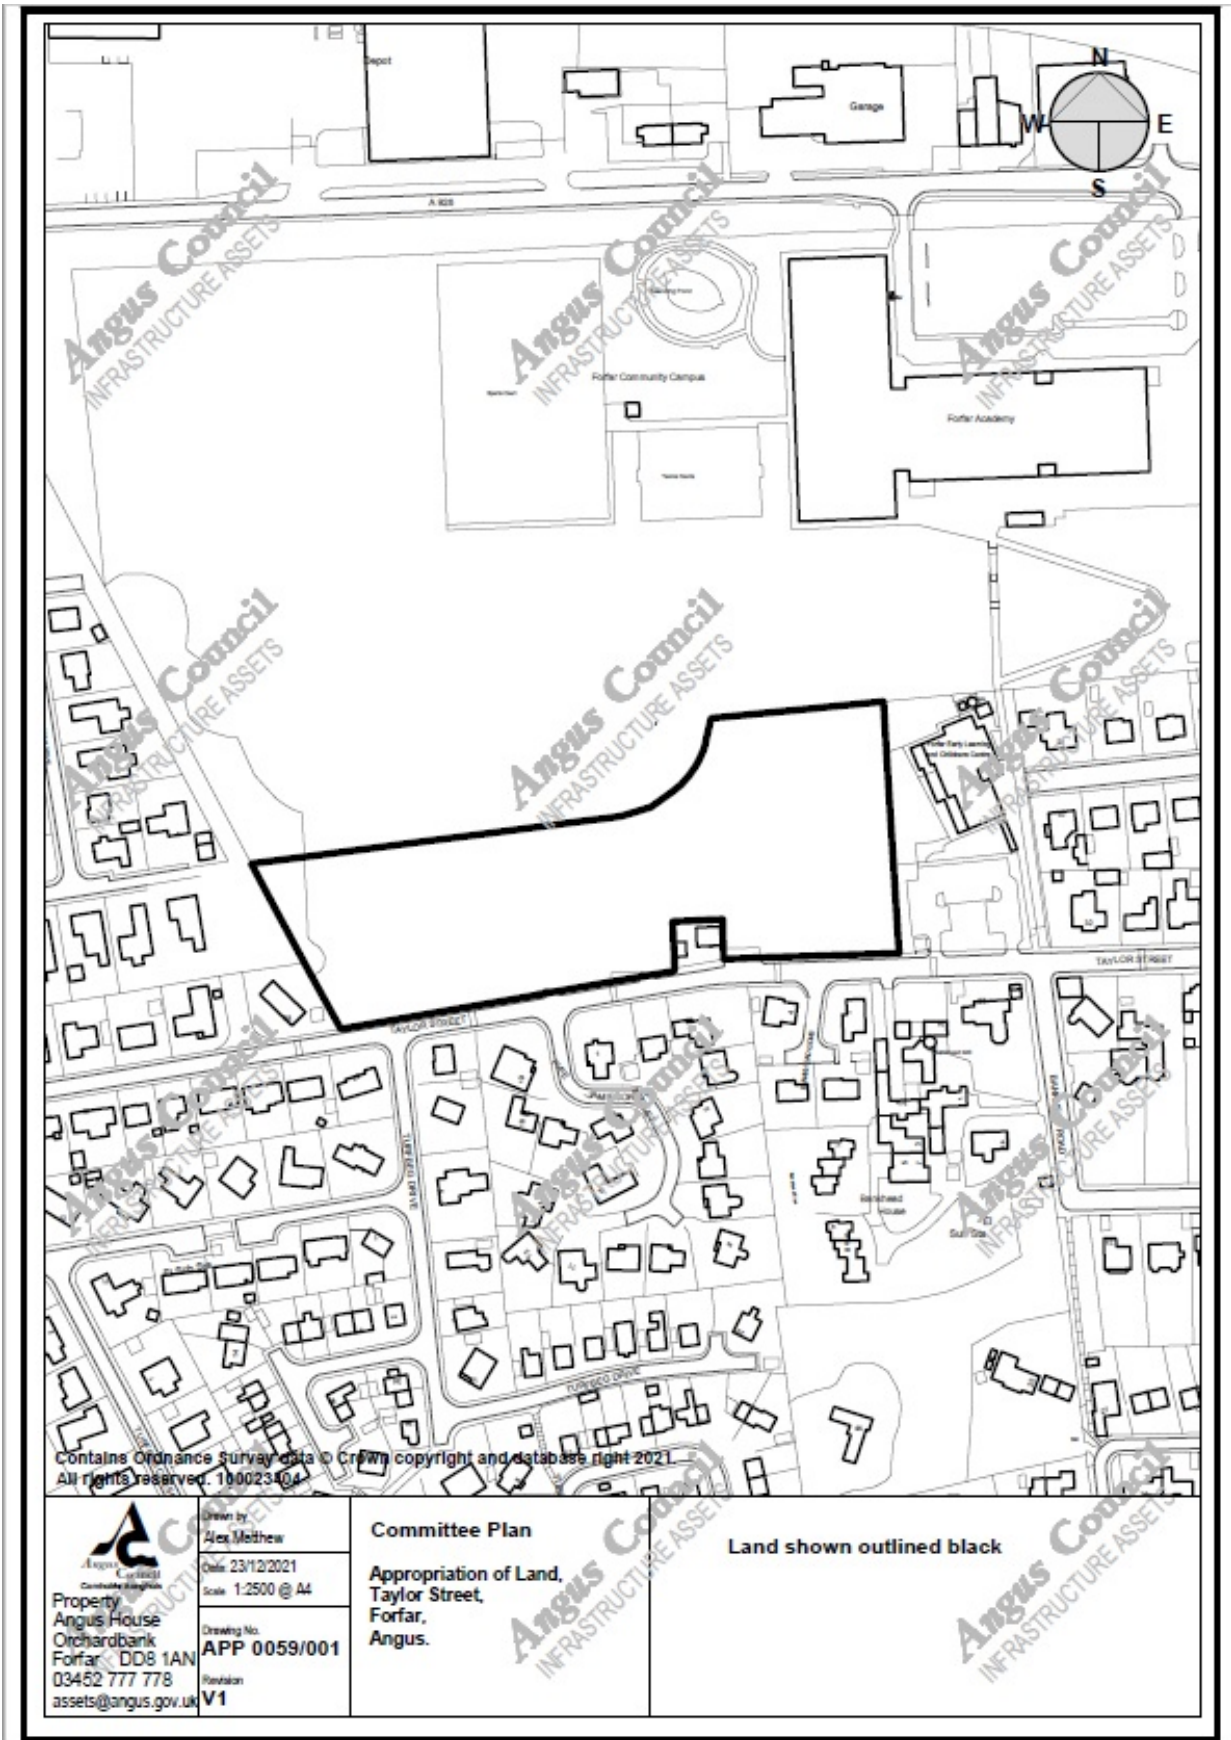

Contains Ordnance Survey data © Crown copyright and database right 2021
All rights reserved. 100023404


 Drawn by
Alex Mathew
 Date: 23/12/2021
 Scale: 1:2500 @ A4
 Drawing No.
APP 0059/001
 Revision
V1
 Property
 Angus House
 Orchardbank
 Forfar DD8 1AN
 03452 777 778
 assets@angus.gov.uk

Committee Plan
Appropriation of Land,
Taylor Street,
Forfar,
Angus.

Land shown outlined black