


Key Information

Site Area (ha) delineated by red line	OS X (Easting)	OS Y (Northing)
#####	356972	735769

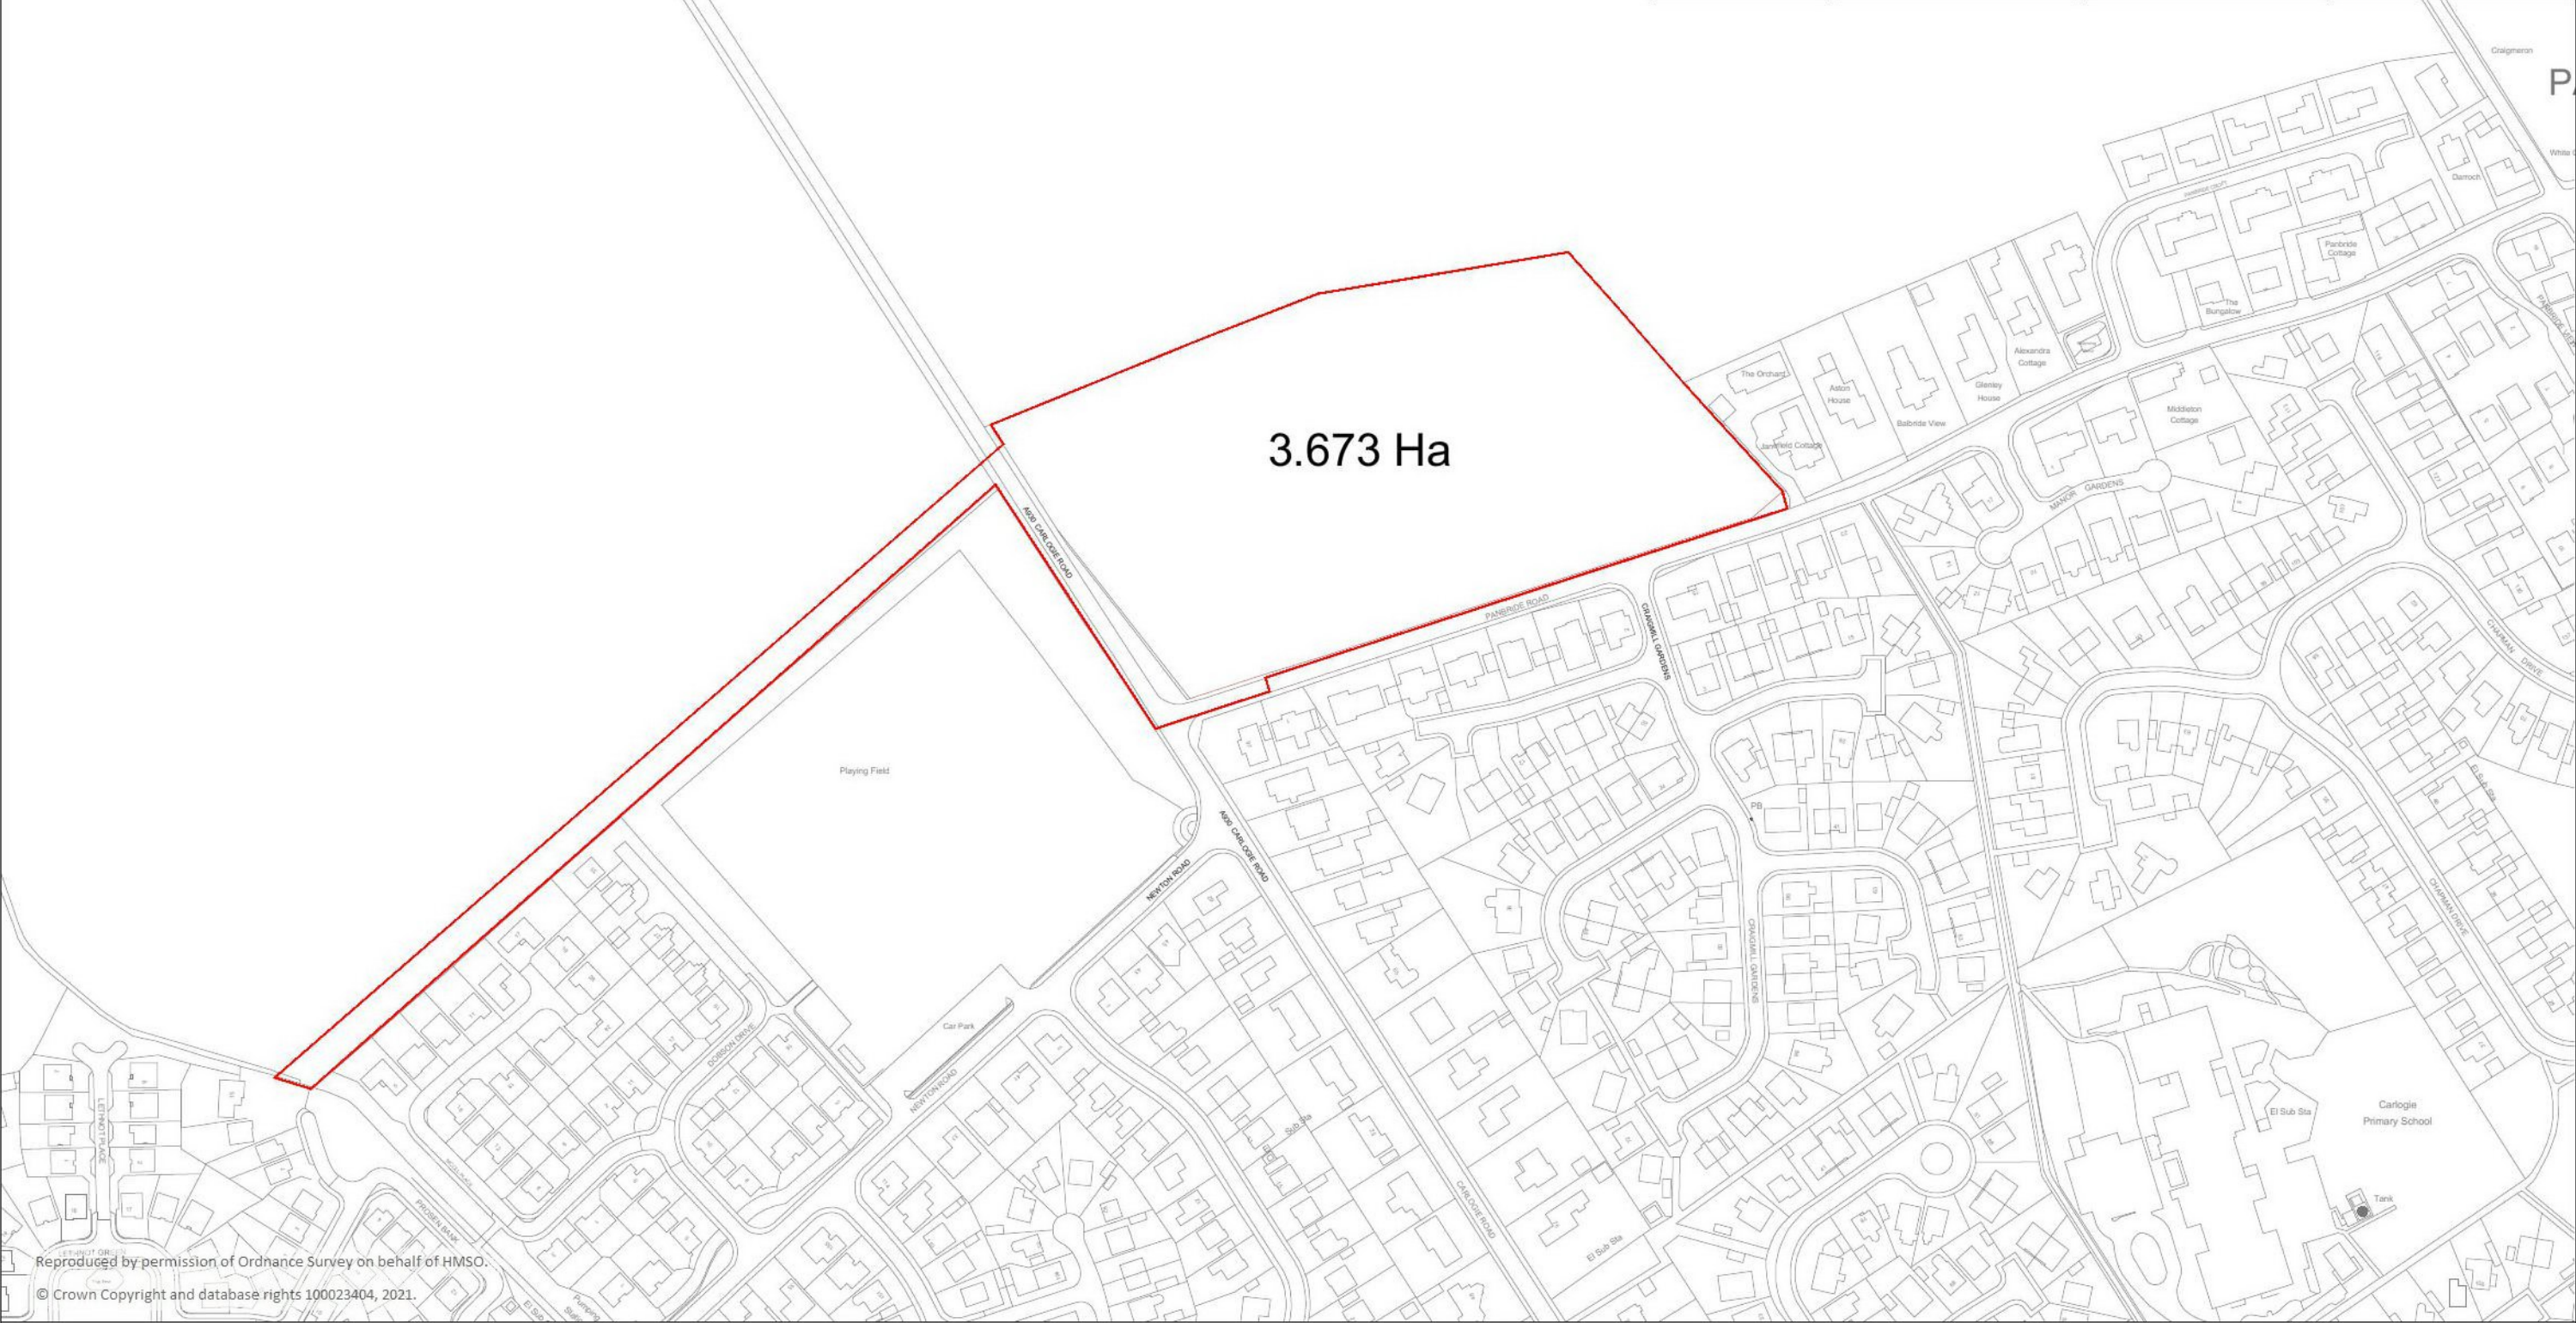

KIRKWOOD
HOMES

KIRKWOOD BUSINESS PARK, SAUCHEN, INVERURIE, ABERDEENSHIRE, AB51 7LE
T 01330 833595 F 01330 833625
info@kirkwood-homes.com www.kirkwoodhomes.co.uk

PROJECT
Panbride Road, Carnoustie
CONTENT
Site Location plan

COPYRIGHT
© Copyright Kirkwood Homes Ltd. This drawing and its contents may not be copied or reproduced in any way without express consent of Kirkwood Homes Ltd. No liability will be accepted for amendments made by others.

REV.	DESCRIPTION	DATE	BY
DATE	SCALE	DRAWN	CHECKED
04.05.2021	1:2500	CM	
STATUS Planning			
PROJECT NO.	SET	REFERENCE	PLOT NO.
1415	/ P /	000	/ XX /
SHEET NO.	REV.		
001	/ -		