


A3


0 25 50 75 100 125m  
Scale 1:2500

Appendix 1

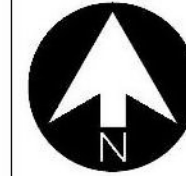

Key Information

Site Area (ha) delineated by red line	OS X (Easting)	OS Y (Northing)
#####	356972	735769

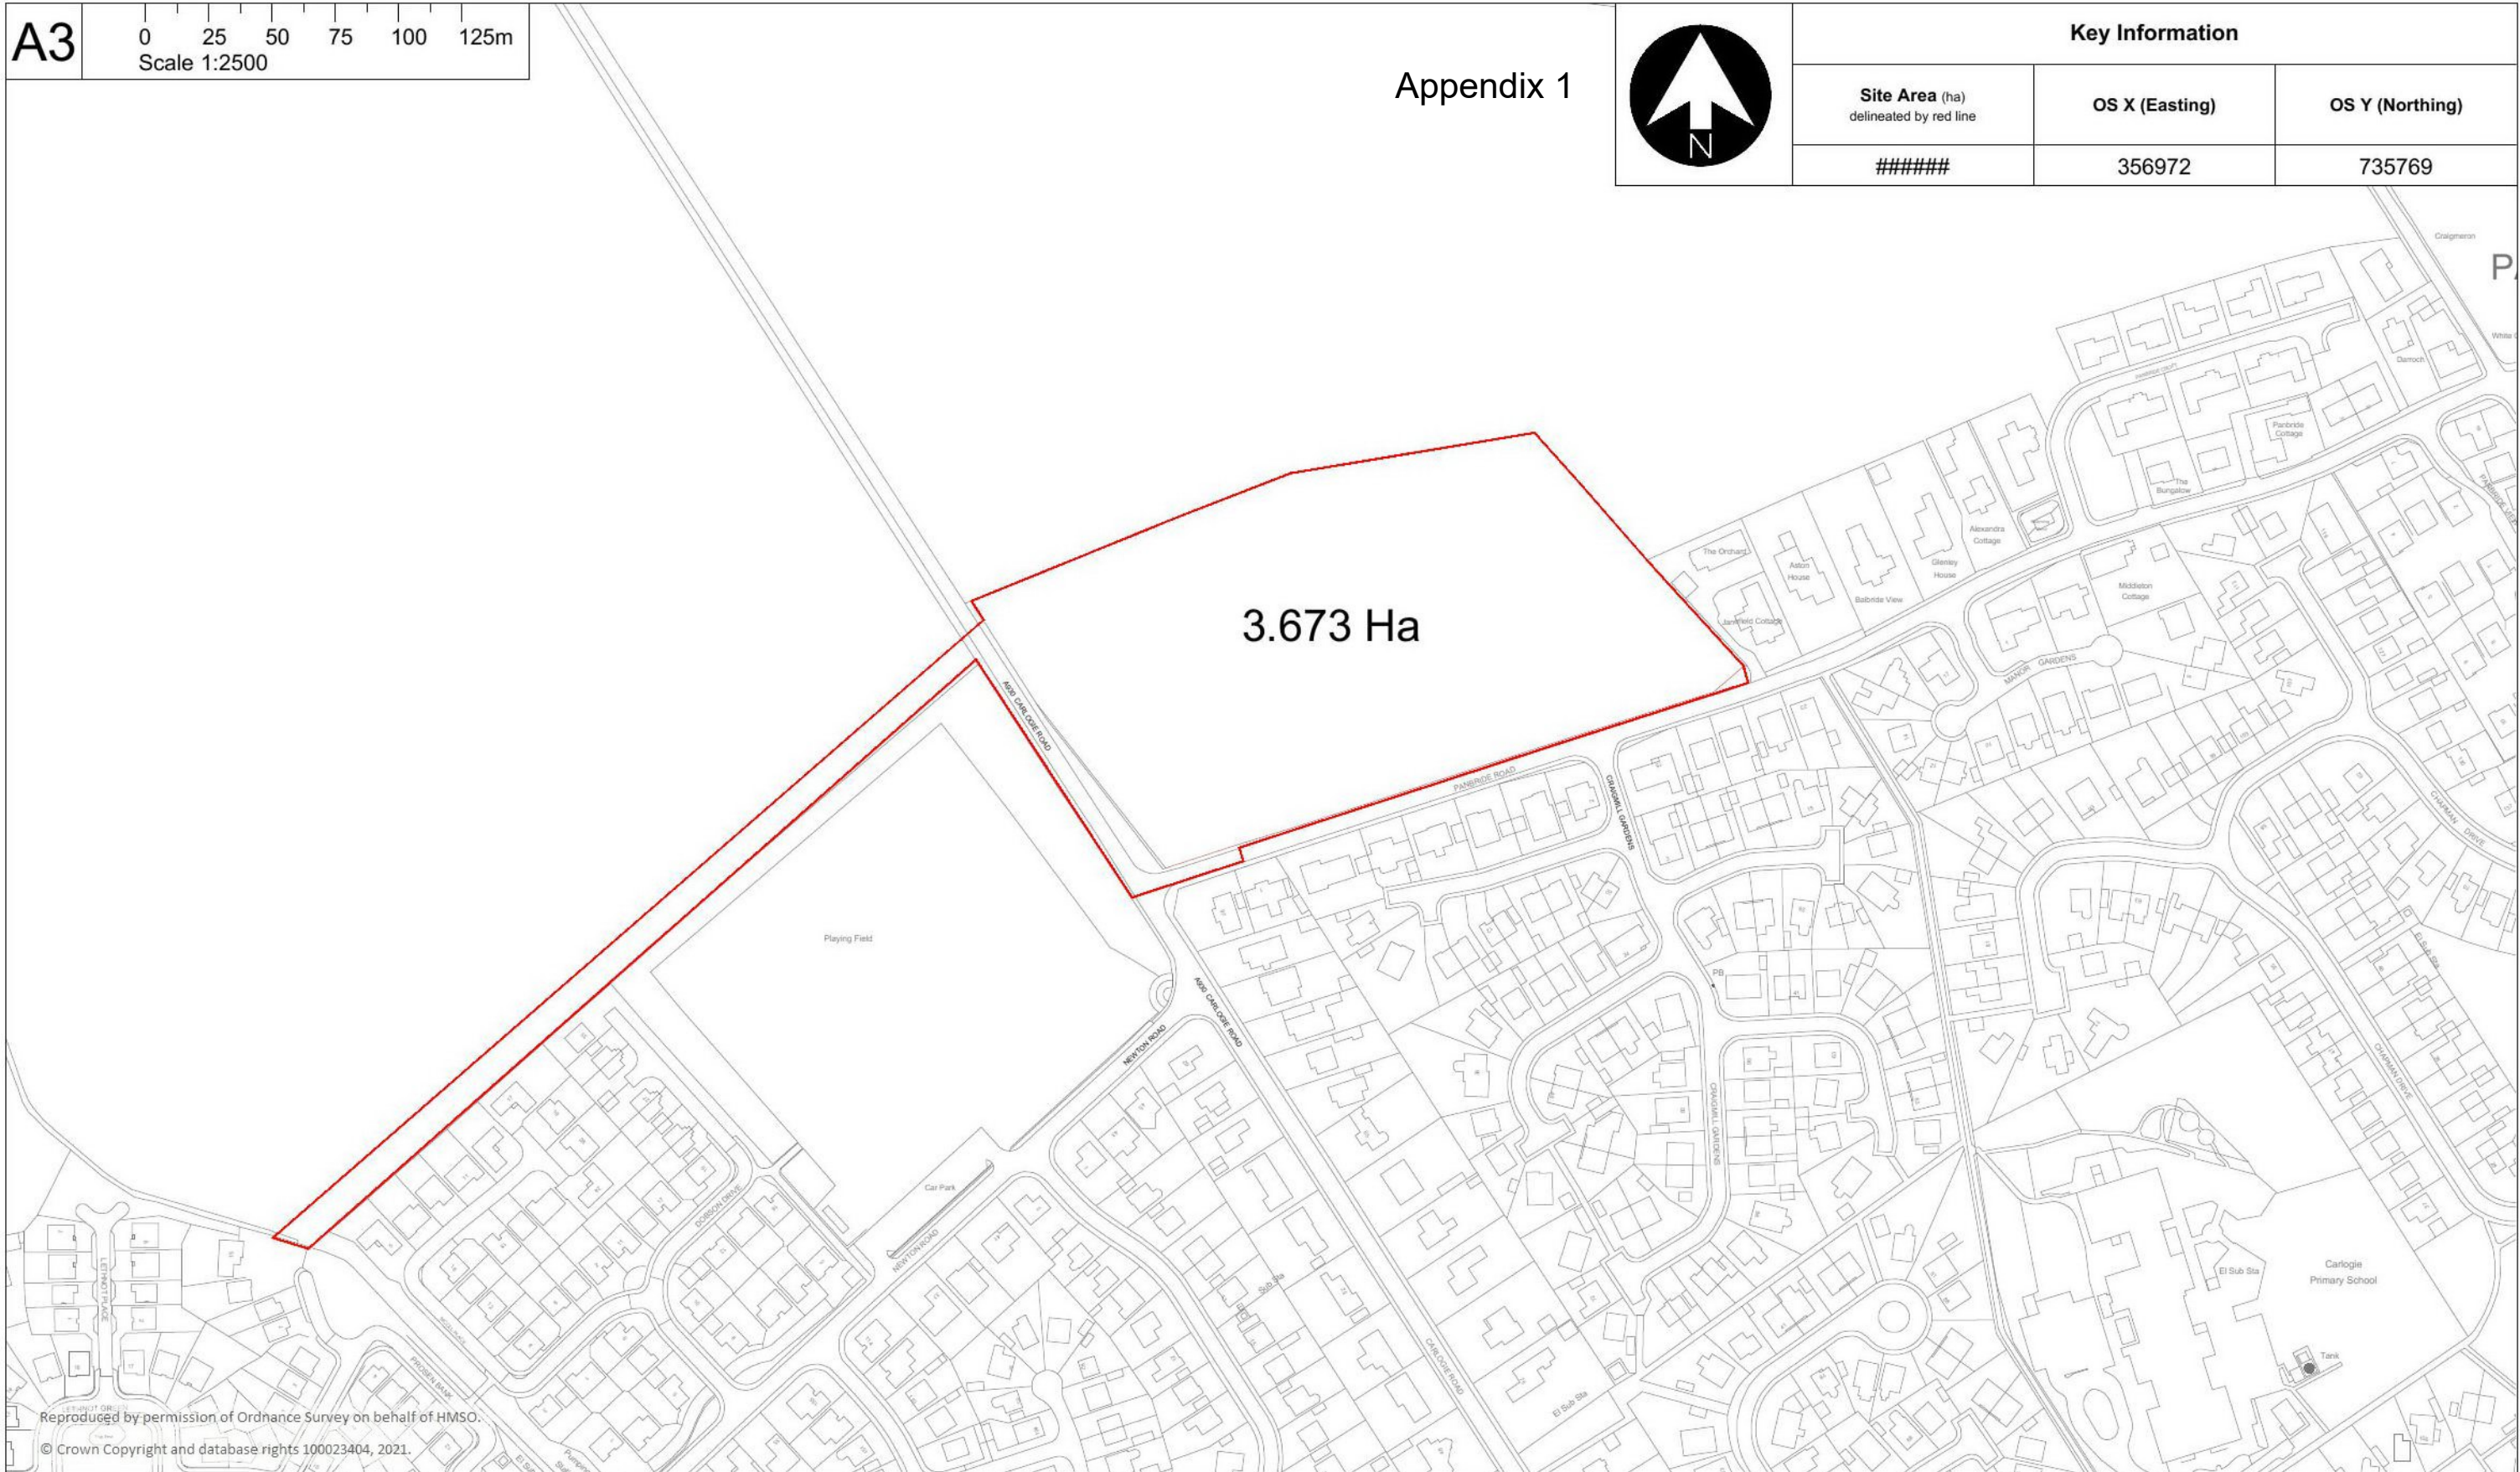

Reproduced by permission of Ordnance Survey on behalf of HMSO.  
© Crown Copyright and database rights 100023404, 2021.



**KIRKWOOD  
HOMES**

KIRKWOOD BUSINESS PARK, SAUCHEN, INVERURIE, ABERDEENSHIRE, AB51 7LE  
T 01330 833595 F 01330 833625  
info@kirkwood-homes.com www.kirkwoodhomes.co.uk

PROJECT  
Panbride Road, Carnoustie

CONTENT  
Site Location plan

COPYRIGHT  
© Copyright Kirkwood Homes Ltd. This drawing and its contents may not be copied or reproduced in any way without express consent of Kirkwood Homes Ltd. No liability will be accepted for amendments made by others.

REV.	DESCRIPTION	DATE	BY
-	-	-	-

DATE	SCALE	DRAWN	CHECKED	STATUS
04.05.2021	1:2500	CM		Planning

PROJECT NO.	SET	REFERENCE	PLOT NO.	SHEET NO.	REV.
1415	P	000	XX	001	-