
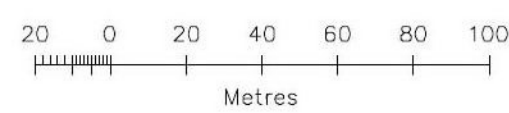


THIS DRAWING IS COPYRIGHT ©.  
 ORDNANCE SURVEY CROWN COPYRIGHT ©. ALL RIGHTS RESERVED. LICENCE NUMBER 10002449.  
 ALL DIMENSIONS TO BE CHECKED ON SITE BEFORE WORK COMMENCES. DISCREPANCIES TO BE REPORTED TO EMA.  
 VARIATIONS AND MODIFICATIONS TO INFORMATION SHOWN ON THIS DRAWING SHALL NOT BE CARRIED OUT WITHOUT PRIOR PERMISSION OF EMA ARCHITECTS, WHO ACCEPT NO LIABILITY FOR ALTERATIONS MADE TO THIS DRAWING BY ANY OTHER PARTY.  
 THIS DRAWING IS TO BE READ IN CONJUNCTION WITH ALL RELEVANT ARCHITECTURAL, STRUCTURAL, SERVICES DRAWINGS AND SPECIFICATIONS.  
 IT IS THE RESPONSIBILITY OF THE CONTRACTOR TO ENSURE THAT ALL MATERIALS USED DURING CONSTRUCTION CARRY A CE MARKING.

REV	DESCRIPTION	DRAWN	CHECKED	DATE
B	Minor comments on title amended	KGR		25.03.22

**— PAN BOUNDARY (6.61HA)**

**NORTH**

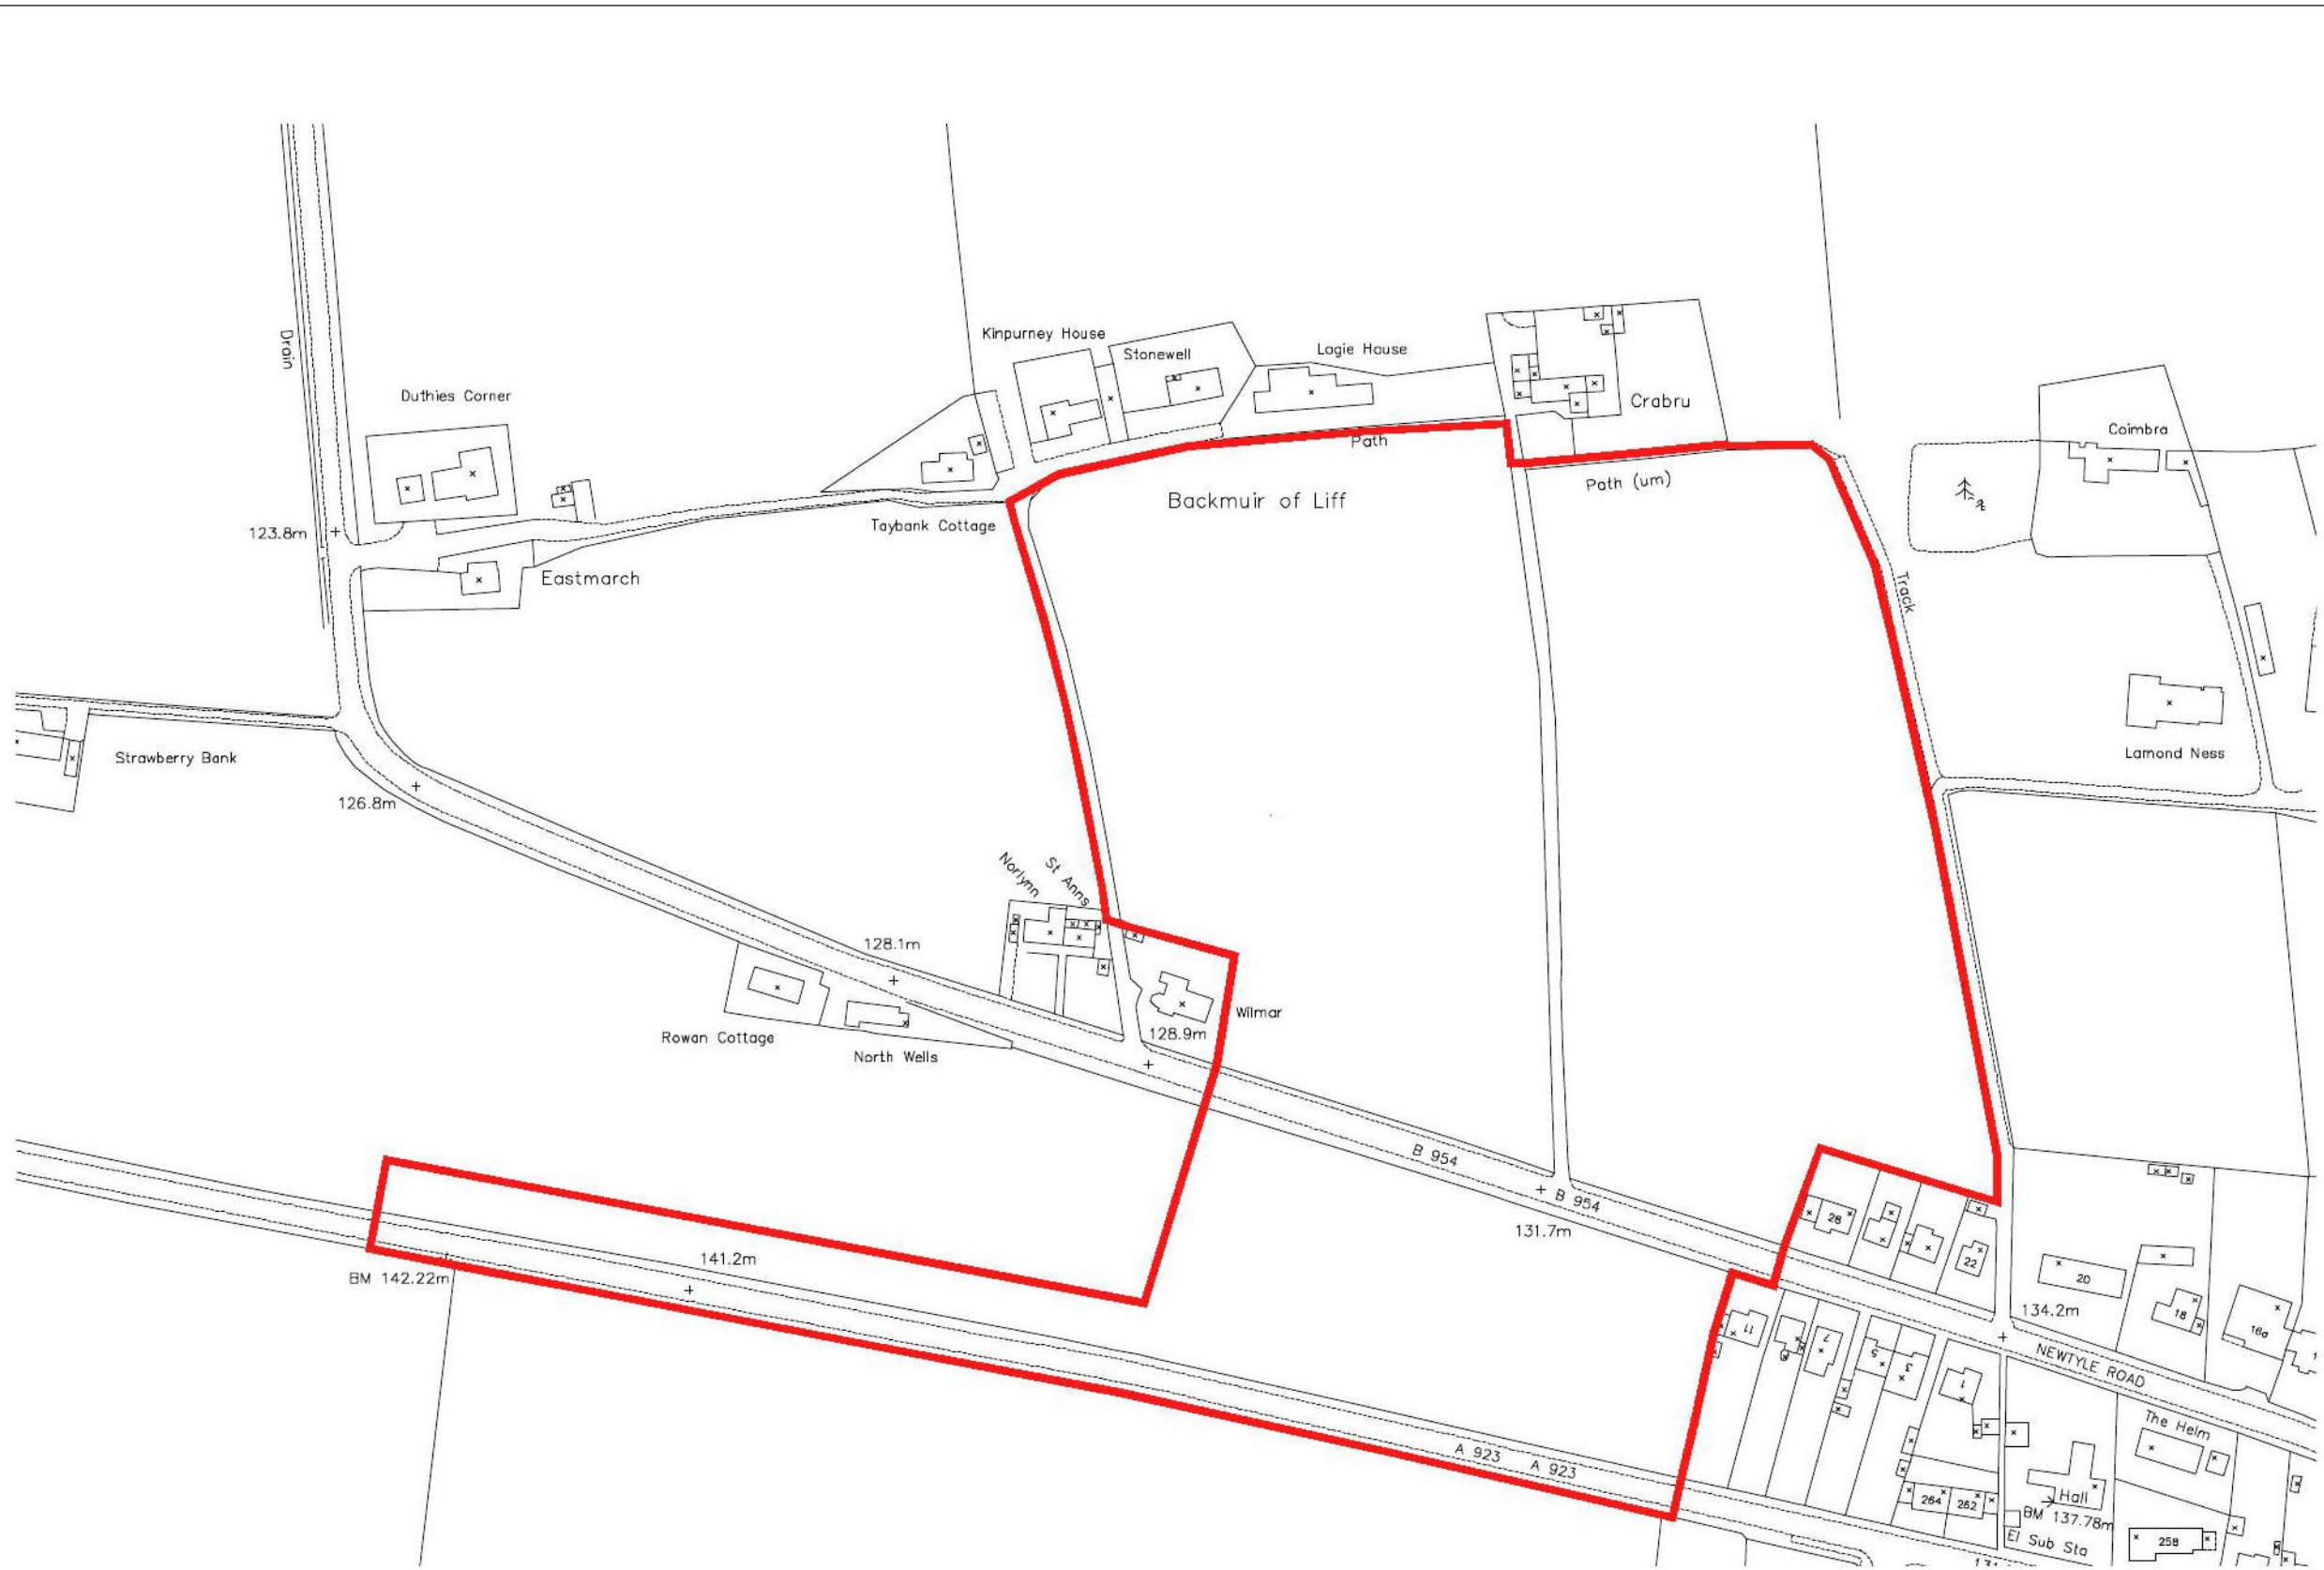

Reproduced by permission of Ordnance Survey on behalf of HMSO.  
 © Crown Copyright and database rights 100023404, 2022.

**ema**  
 architects + masterplanners

42 CHARLOTTE SQUARE  
 EDINBURGH  
 EH2 4HQ  
 E INFO@EMA-ARCHITECTS.CO.UK T 0131 247 1450  
 W WWW.EMA-ARCHITECTS.CO.UK

MUIR HOMES LTD  
 PROPOSED DEVELOPMENT  
 EAST ADAMSTON  
 MUIRHEAD

PAN APPLICATION BOUNDARY

SCALE / SIZE	DATE DOWNS	PROJ. TYPE	SHEET NO. / NO. SHEETS
1:2000 / A3	07.03.22 / KGR		1 / 1
DRAWING REFERENCE <b>16219(PAN)001 A</b>			
ISSUE PURPOSE	WORK STAGE		
FILE CLASSIFICATION	FILE REFERENCE		