

REQUIRED SEATING:


- 1no. Provost/ Convener
- 1no. Chief Executive
- 1no. Legal Director
- 1no. Committee Officer
- 28no. Members
- 10no. Directors/Officers
- 2no. Plan Officers
- 2no. Press
- 20no. Visitors shown

FURNITURE REQUIRED:

- Seating: New
- 36no. new Task chairs
 - 20no. new Side chairs
 - 10no. new Side chairs with writing tablets

Desks

- Purchase new modular desk, required to suit this layout:
- 16no. 1600 x 600mm
- 4no. 1200 x 600mm

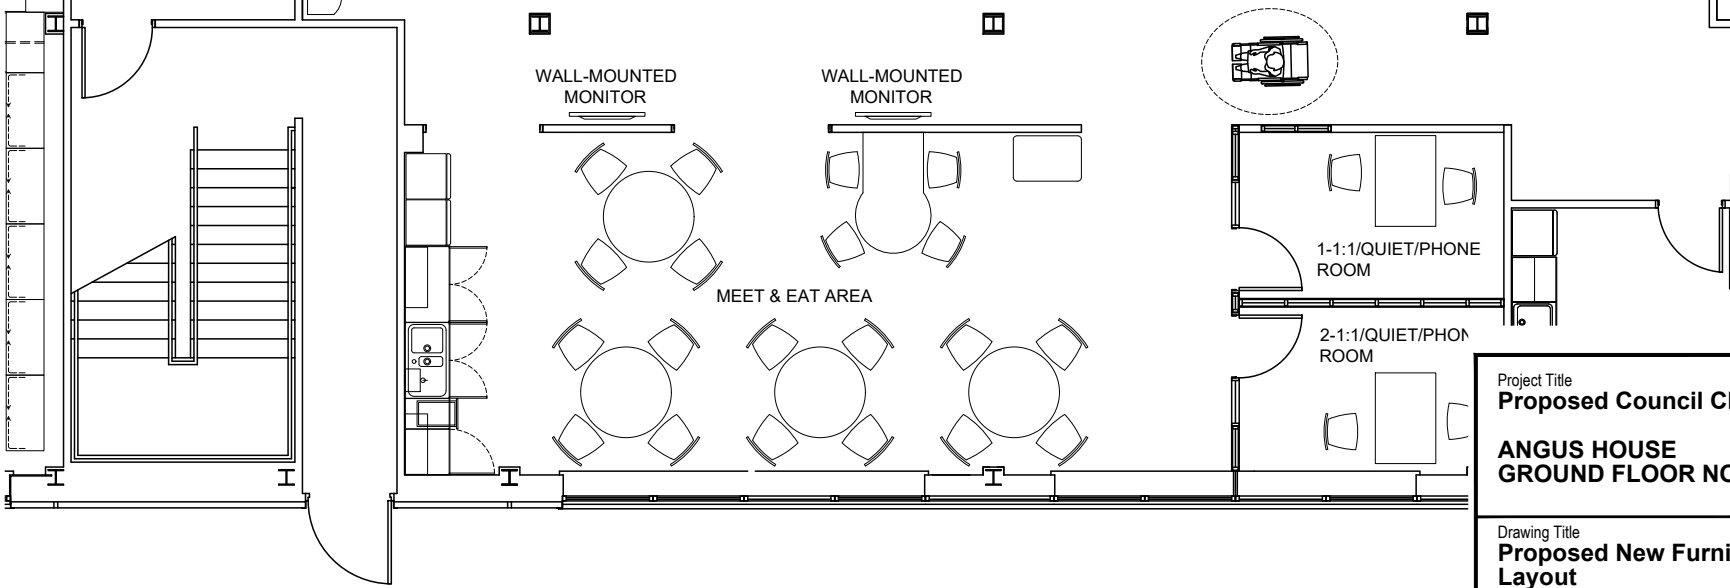

<p>Project Title Proposed Council Chambers</p> <p>ANGUS HOUSE GROUND FLOOR NORTH</p>	<p>Property Angus House Orchardbank Forfar DD8 1AN</p>
<p>Drawing Title Proposed New Furniture Layout</p>	<p>03452 777 778 assets@angus.gov.uk</p> <p>Scale 1:100 @a4 Date 06/06/22 Drawn by TS</p>
<p>Project No. TBC</p>	<p>Drawing No. AH-G Revision F0</p>