







Scale 1:1250

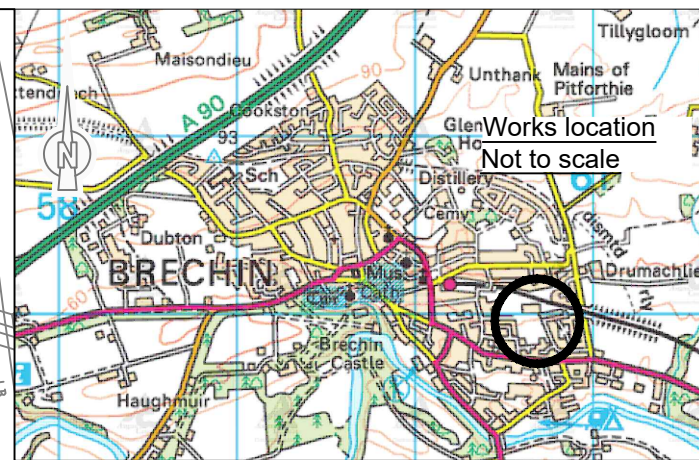

This map is reproduced from the Ordnance Survey material with the permission of Ordnance Survey on behalf of the Controller of HMSO © Crown Copyright. Unauthorised reproduction infringes Crown Copyright and may lead to prosecution or civil proceedings. Angus Council 100023404. 2020

KEY	
	Extents of Proposed School Exclusion Zone
	Proposed No Waiting At Any Time/ No Loading At Any Time Restriction
	Proposed No Waiting At Any Time/ No Loading At Any Time Restriction and Proposed School Exclusion Zone
	Sign Location

Drawing Size: A3	Plotting Scale: As shown	Status: FINAL
Drawn by: RC	Checked By: AB	Approved By: WS
Date: 20/06/2022	Date: 29/06/2022	Date: 26/07/2022
Issue:	ORDER	Path & Filename:


Angus Council
 TECHNICAL & PROPERTY SERVICES
 Engineer-Head of Tech & Property Services
 TRAFFIC Section
 Angus House
 Orchardbank
 Forfar
 DD8 1AN
 Tel: 03452 777778
 Web: angus.gov.uk

Project Title: The Angus Council (Andover, Carlogie, Letham, Liff, and South Esk Primary Schools) (Prohibition of Motor Vehicles and Prohibition of Waiting and Loading) Experimental Order 2022
Drawing Title: Proposed School Exclusion Zone and Waiting/Loading Restrictions, Andover Primary School, Brechin
Project No: 22-23-RC-SEZ-01
Drawing No: 0000-01
Revision: