




Scale 1:1250

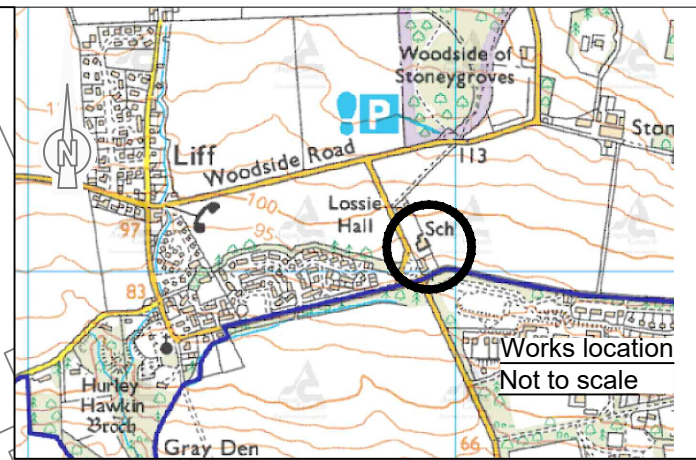

KEY

- Extents of Proposed School Exclusion Zone
- Proposed No Waiting At Any Time/ No Loading At Any Time Restriction (both sides of carriageway)
- Existing No Waiting At Any Time Restriction to have No Loading At Any Time Restriction Imposed (both sides of carriageway)
- Sign location

This map is reproduced from the Ordnance Survey material with the permission of Ordnance Survey on behalf of the Controller of HMSO ©Crown Copyright. Unauthorised reproduction infringes Crown Copyright and may lead to prosecution or civil proceedings. Angus Council 100023404. 2020

Drawing Size: A3	Plotting Scale: As shown	Status: FINAL
Drawn by: RC	Checked By: AB	Approved By: WS
Date: 20/06/2022	Date: 29/06/2022	Date: 26/07/2022

Angus Council
TECHNICAL & PROPERTY SERVICES
Engineer-Head of Tech & Property Services

TRAFFIC Section
Angus House
Orchardbank
Forfar
DD8 1AN

Tel: 03452 777778
Web: angus.gov.uk

Project Title:
The Angus Council (Andover, Carlogie, Letham, Liff, and South Esk Primary Schools) (Prohibition of Motor Vehicles and Prohibition of Waiting and Loading) Experimental Order 2022

Drawing Title:
Proposed School Exclusion Zone and Waiting/Loading Restrictions, Liff Primary School, Liff

Issue: ORDER	Path & Filename:	Project No: 22-23-RC-SEZ-04	Drawing No: 0000-01	Revision: 2
-----------------	------------------	--------------------------------	------------------------	----------------