

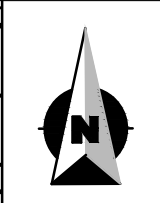


© Crown Copyright 2022. All rights reserved. OS Licence No. 100023404.  
 For reference purposes only. No further copies may be made.  
 Map for use in connection with Angus Council duties in relation to the  
 Civic Government (Scotland) Act 1982.

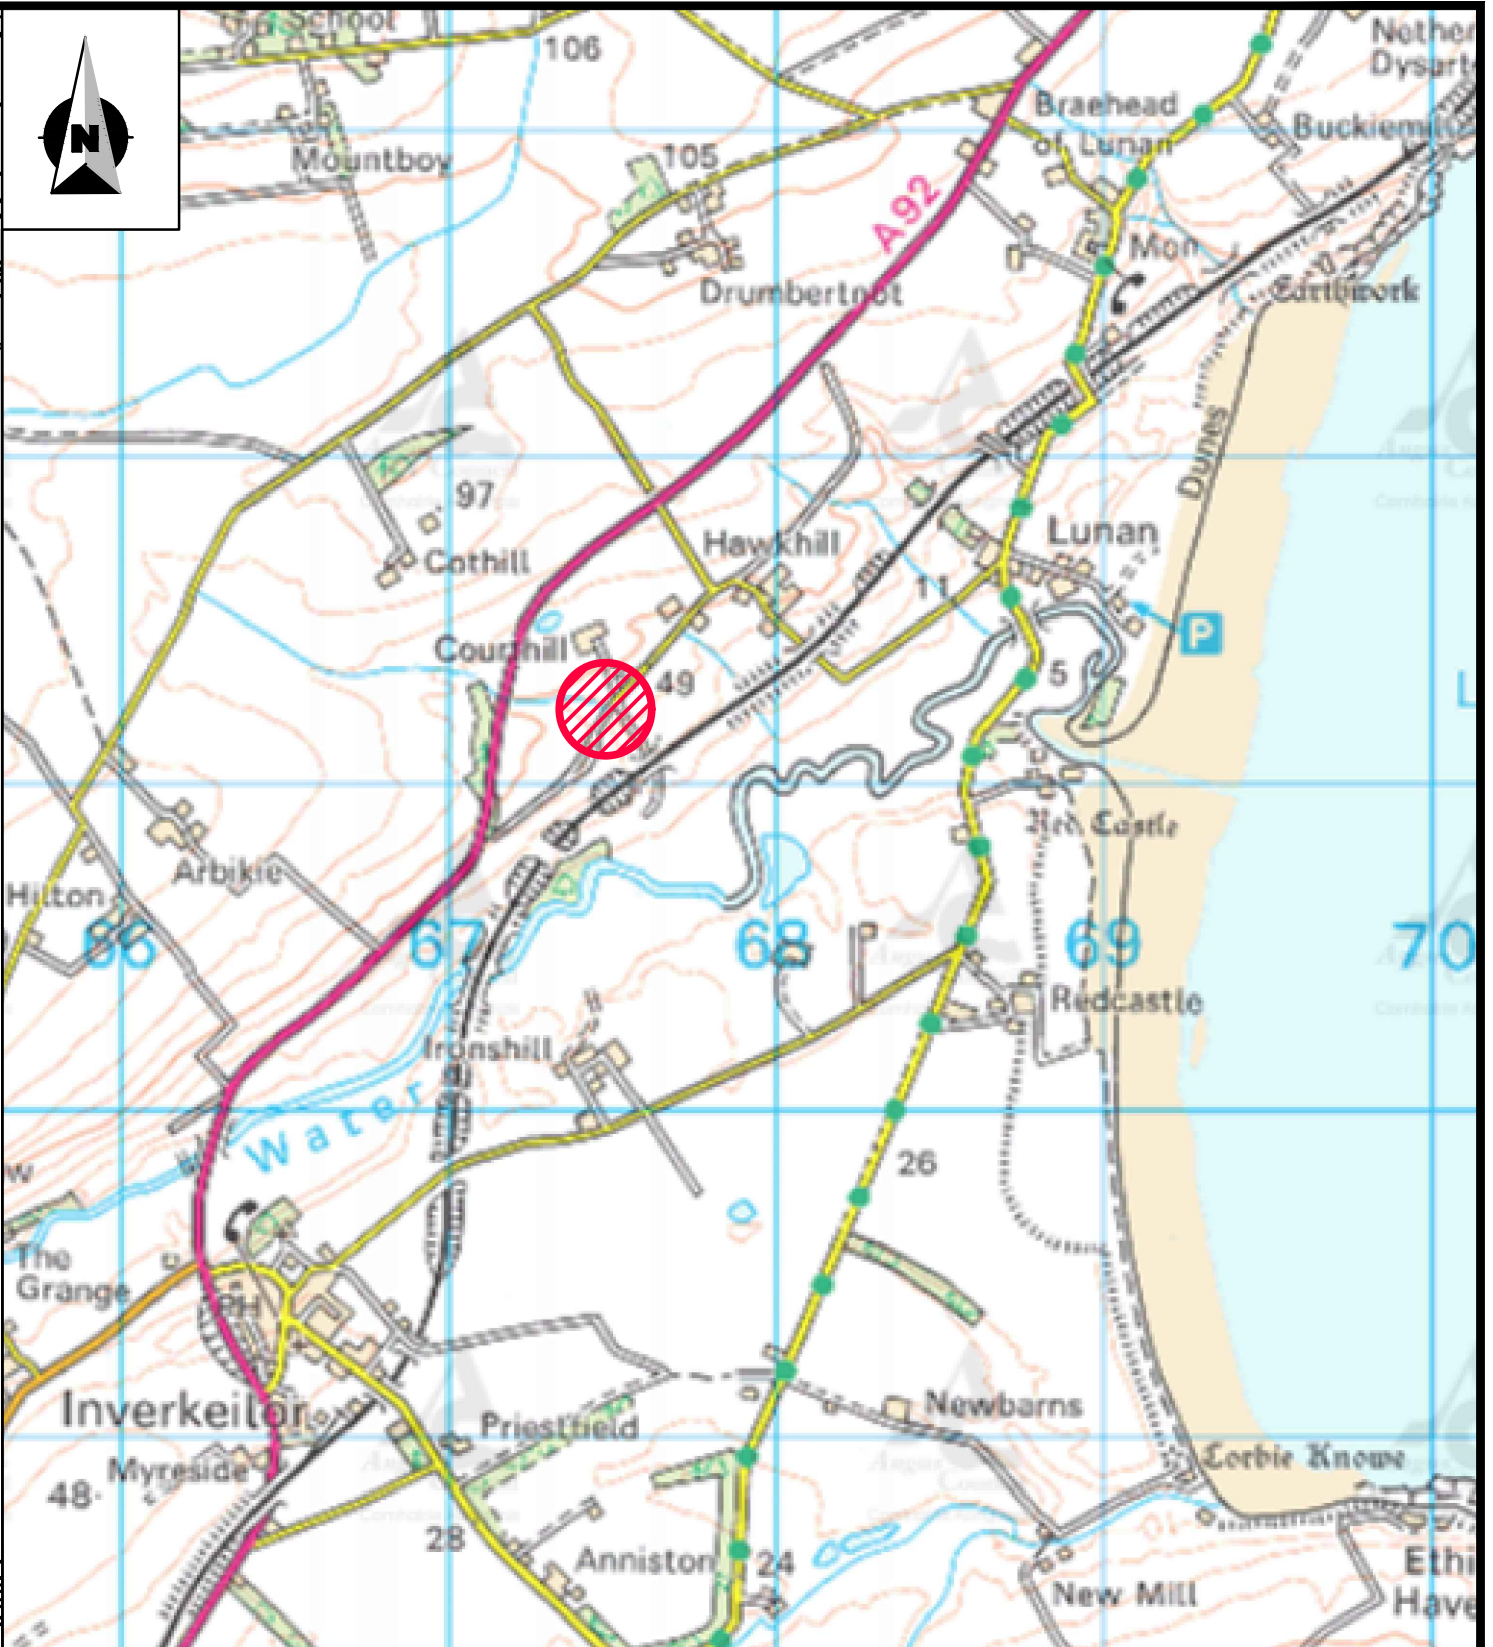

**LEGEND**

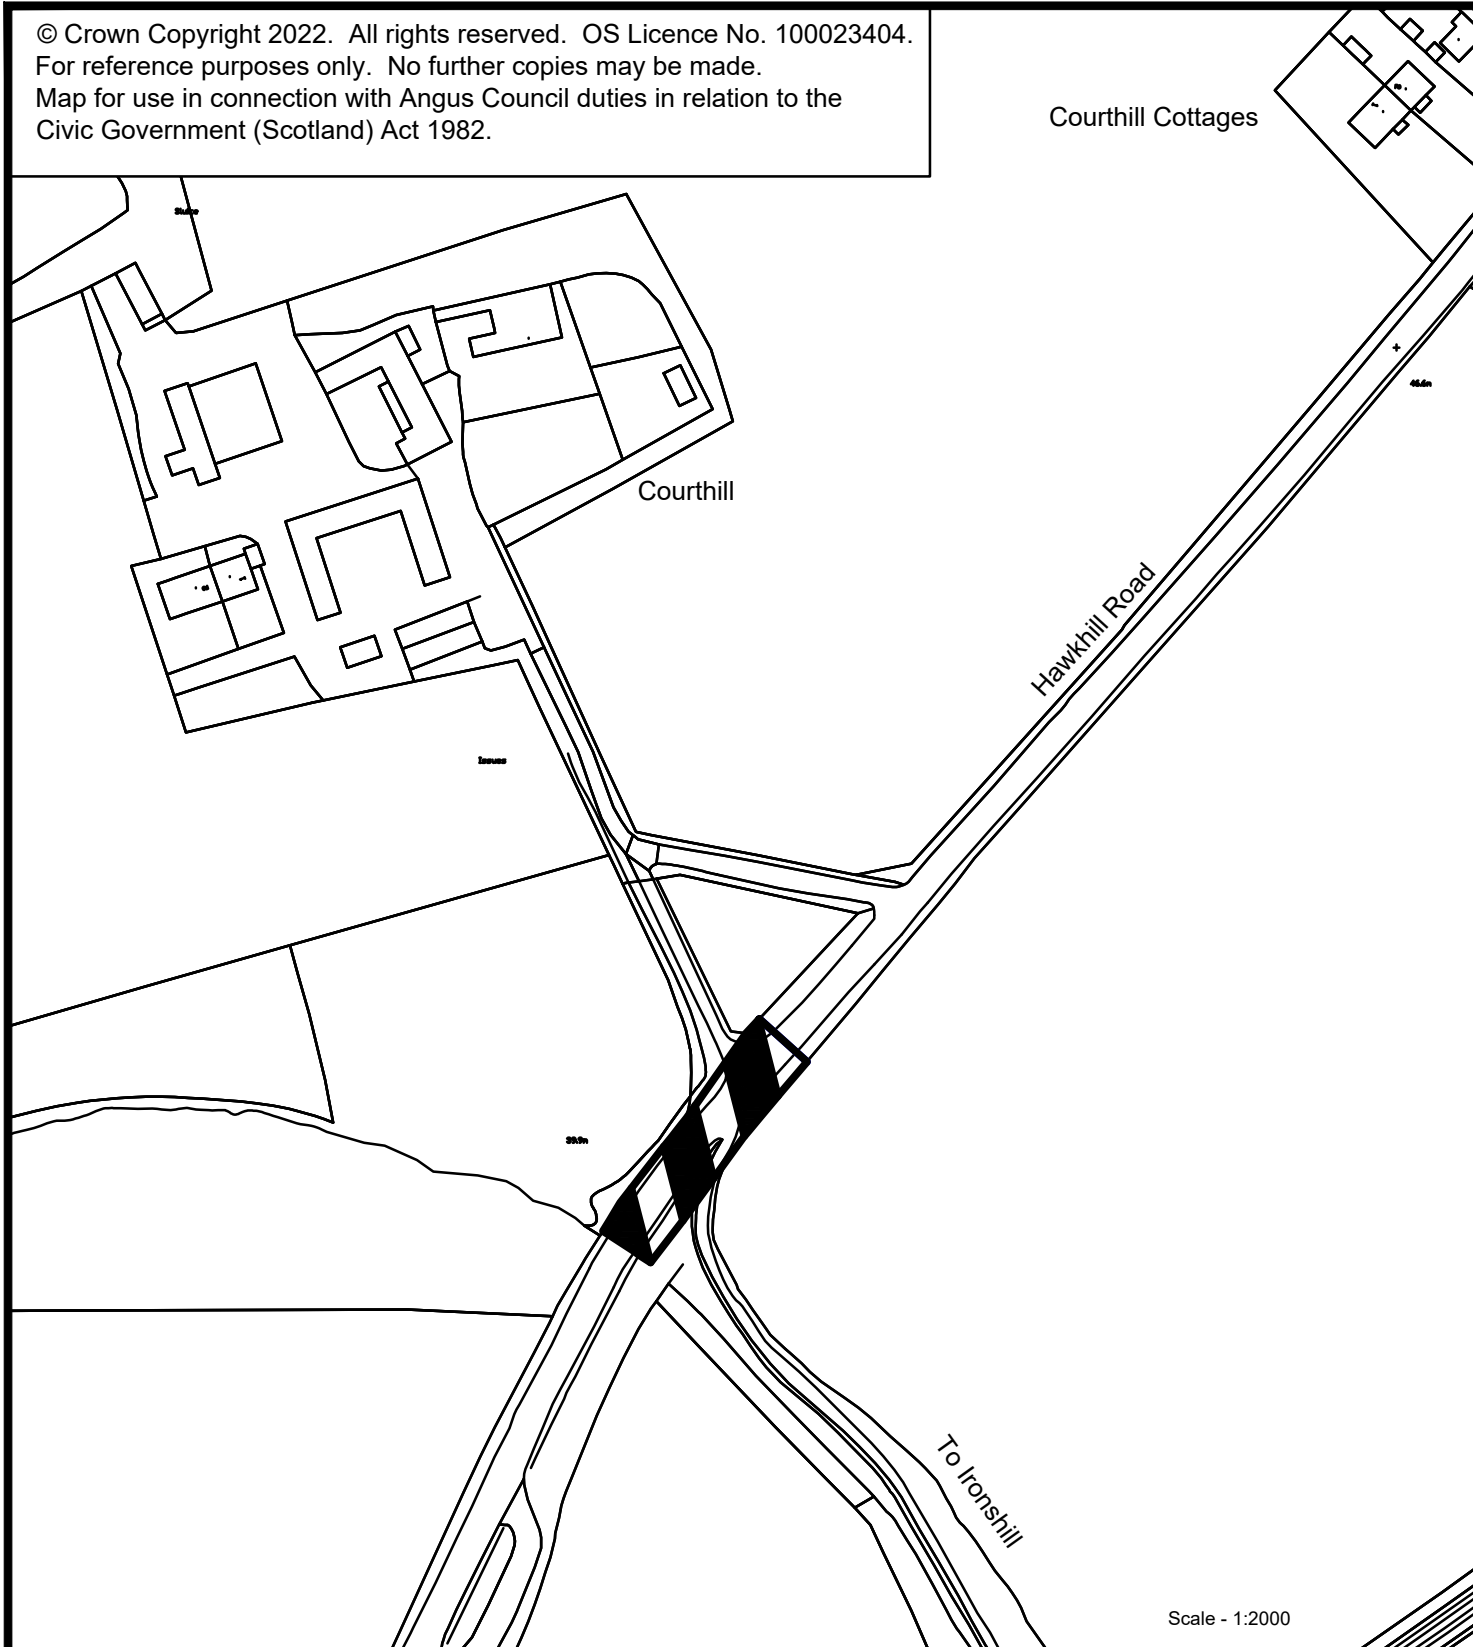

Section of road to be stopped up

**Angus Council**  
 ROADS & TRANSPORTATION  
 Engineer - Service Leader

TRAFFIC MANAGER  
 ANGUS HOUSE  
 ORCHARDBANK BUSINESS PARK  
 FORFAR  
 DD8 1AN  
 Tel : 03452 777 778

**ROADS (SCOTLAND) ACT 1984 -  
 PROPOSED STOPPING UP OF PART OF  
 FORMER A92 ARBROATH - MONTROSE ROAD  
 AT COURTHILL, INVERKEILOR**

Rev. Date Content

Drawn by : AB	Scale : N.T.S.	Date : 07/07/22	Drawing No. : SU/22/A92/1
------------------	-------------------	--------------------	------------------------------