




**Building Workshop**  
 The Drawing Office  
 Humpty House  
 Lintrathen  
 Angus

Project Number: 183  
 Status: Planning & LBC  
 Date: 22/03/2022

**Over Auchenleish**  
 Neil Jackson  
 Over Auchenleish  
 Glenisla  
 Blairgowrie  
 Perthshire  
 PH11 8PN

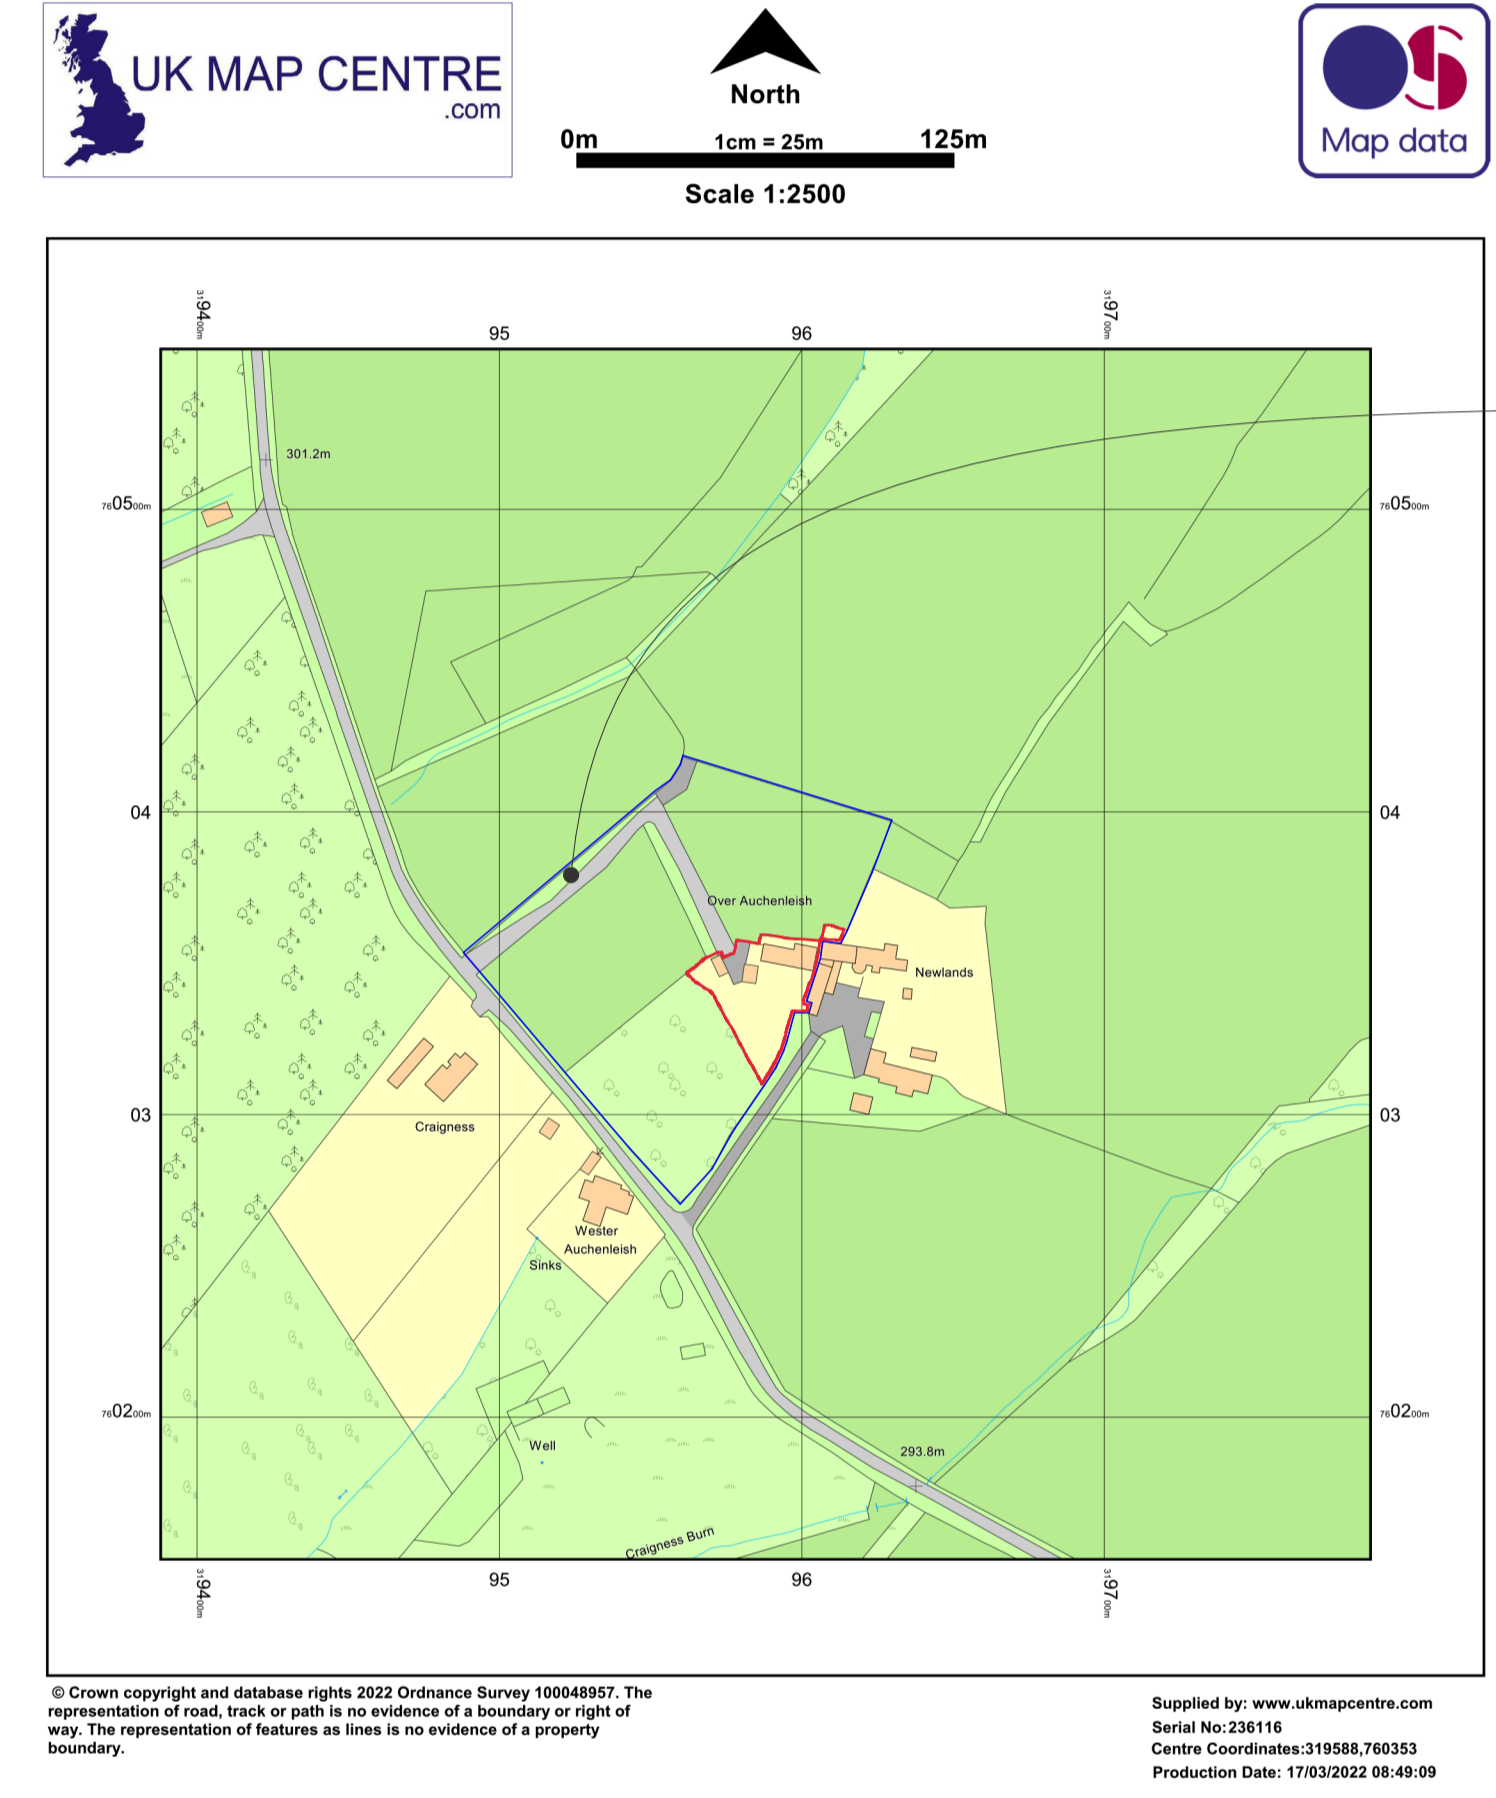

Access to main road all as existing

Over Auchenleish

**Warnings**

The purpose of this drawing is solely for the purposes of obtaining building consent approval. The drawing may be suitable for construction purposes but it may be necessary to augment or amend this information for this purpose. No liability will be accepted for any persons on this drawing should the drawing be used for construction purposes.

ISSUED:

OS Site Plan

Arch - PL - MP - 02