
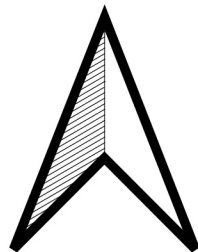


The Angus Council (Prohibition and Restriction of Waiting and Loading) (On-Street Parking) (Decriminalised Enforcement) (No5) Order 2022

Schedule 2

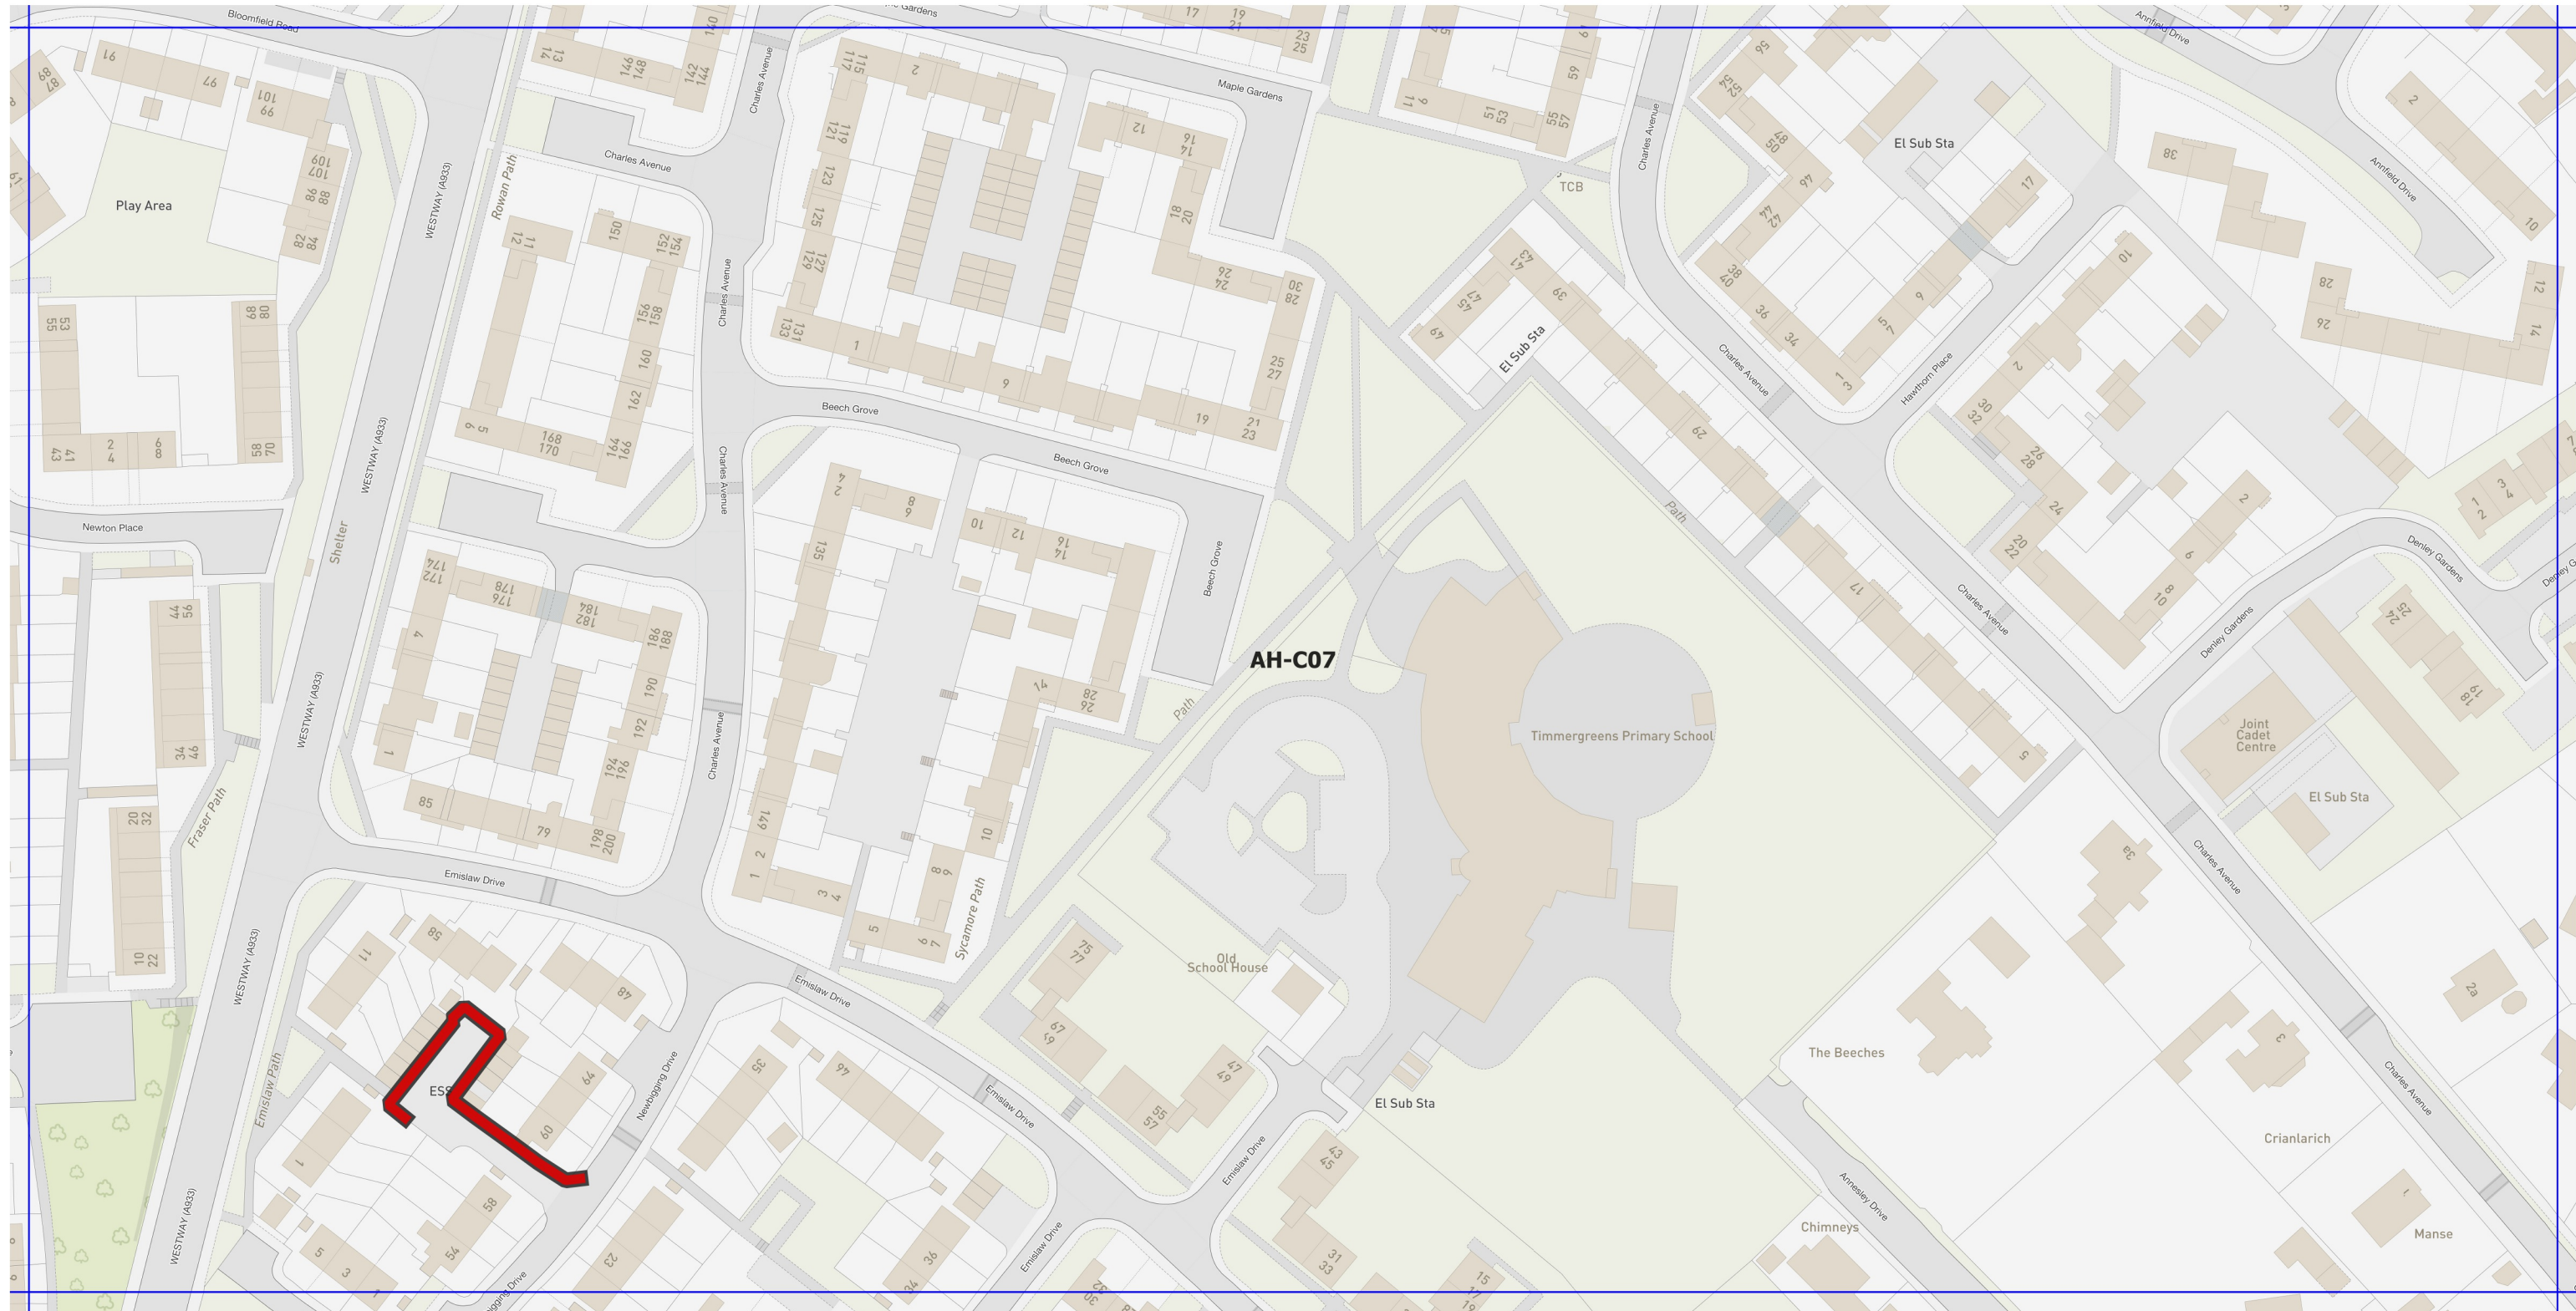

Legend

 No Waiting at any time

Plan no: AH-C07

Scale: 1:1250


Effective date: 1 October 2022

This is Plan no.: AH-C07 referred to in the Angus Council (Prohibition and Restriction of Waiting and Loading) (On-Street Parking) (Decriminalised Enforcement) (No5) Order 2022.

© Crown copyright and database rights 2022 Ordnance Survey 100023404. You are permitted to use this data solely to enable you to respond to, or interact with, the organisation that provided you with the data. You are not permitted to copy, sub-licence, distribute or sell any of this data to third parties in any form.

The Angus Council (Prohibition and Restriction of Waiting and Loading) (On-Street Parking) (Decriminalised Enforcement) (No5) Order 2022

Schedule 2

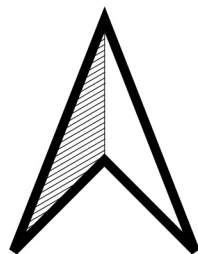

Legend

 No Waiting at any time



Plan no: AH-C10

Scale: 1:1250


Effective date: 1 October 2022

This is Plan no.: **AH-C10** referred to in the Angus Council (Prohibition and Restriction of Waiting and Loading) (On-Street Parking) (Decriminalised Enforcement) (No5) Order 2022.

© Crown copyright and database rights 2022 Ordnance Survey 100023404. You are permitted to use this data solely to enable you to respond to, or interact with, the organisation that provided you with the data. You are not permitted to copy, sub-licence, distribute or sell any of this data to third parties in any form.

The Angus Council (Prohibition and Restriction of Waiting and Loading) (On-Street Parking) (Decriminalised Enforcement) (No5) Order 2022

Schedule 2

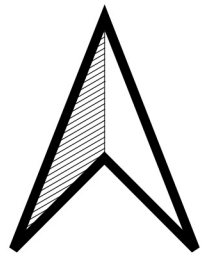

Legend

 No Waiting at any time

Plan no: AH-C13

Scale: 1:1250



Effective date: 1 October 2022

This is Plan no.: AH-C13 referred to in the Angus Council (Prohibition and Restriction of Waiting and Loading) (On-Street Parking) (Decriminalised Enforcement) (No5) Order 2022.

© Crown copyright and database rights 2022 Ordnance Survey 100023404. You are permitted to use this data solely to enable you to respond to, or interact with, the organisation that provided you with the data. You are not permitted to copy, sub-licence, distribute or sell any of this data to third parties in any form.

The Angus Council (Prohibition and Restriction of Waiting and Loading) (On-Street Parking) (Decriminalised Enforcement) (No5) Order 2022

Schedule 2

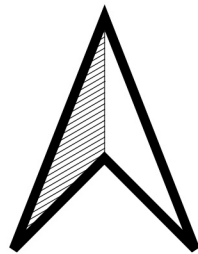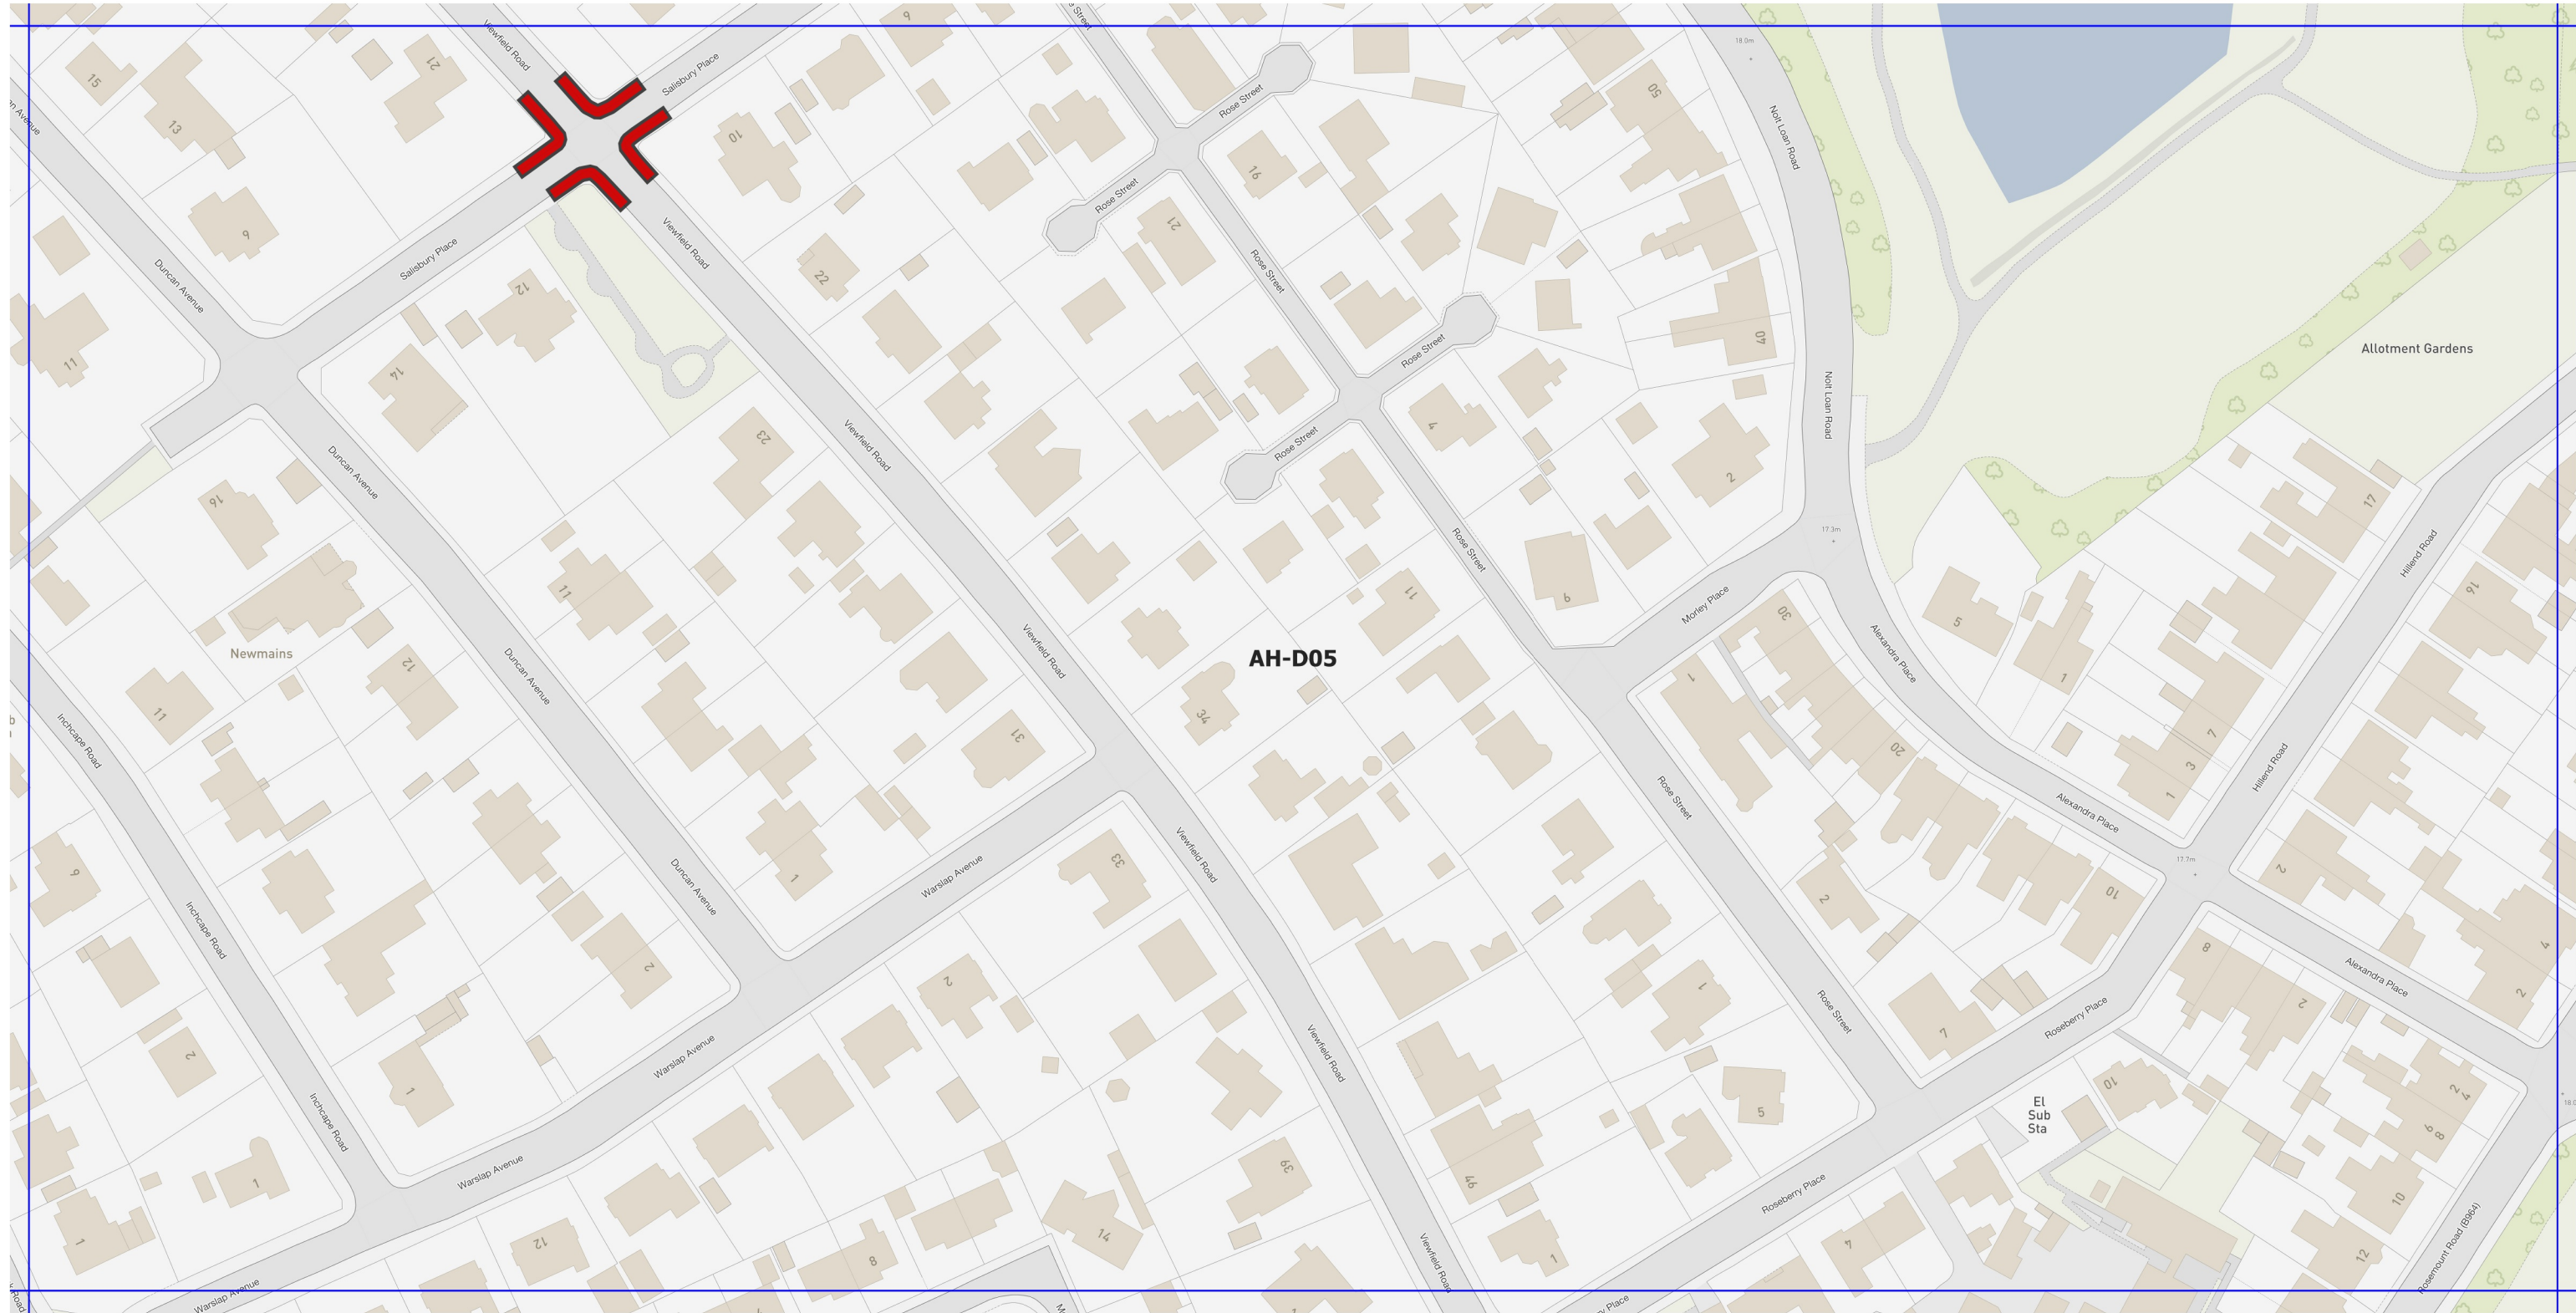

Legend

 No Waiting at any time

Plan no: AH-D05

Scale: 1:1250

Effective date: 1 october 2022

This is Plan no.: **AH-D05** referred to in the Angus Council (Prohibition and Restriction of Waiting and Loading) (On-Street Parking) (Decriminalised Enforcement) (No5) Order 2022.


© Crown copyright and database rights 2022 Ordnance Survey 100023404. You are permitted to use this data solely to enable you to respond to, or interact with, the organisation that provided you with the data. You are not permitted to copy, sub-licence, distribute or sell any of this data to third parties in any form.

The Angus Council (Prohibition and Restriction of Waiting and Loading) (On-Street Parking) (Decriminalised Enforcement) (No5) Order 2022

Schedule 2



AH-D06

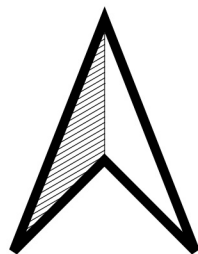

Legend

 No Waiting at any time

Plan no: AH-D06

Scale: 1:1250

Effective date: 1 october 2022


This is Plan no.: **AH-D06** referred to in the Angus Council (Prohibition and Restriction of Waiting and Loading) (On-Street Parking) (Decriminalised Enforcement) (No5) Order 2022.

© Crown copyright and database rights 2022 Ordnance Survey 100023404. You are permitted to use this data solely to enable you to respond to, or interact with, the organisation that provided you with the data. You are not permitted to copy, sub-licence, distribute or sell any of this data to third parties in any form.



The Angus Council (Prohibition and Restriction of Waiting and Loading) (On-Street Parking) (Decriminalised Enforcement) (No5) Order 2022

Schedule 2

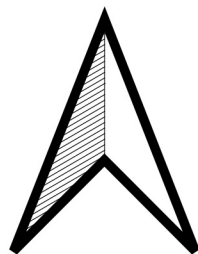

Legend

 No Waiting at any time



Plan no: AH-D13

Scale: 1:1250

Effective date: 1 october 2022

This is Plan no.: **AH-D13** referred to in the Angus Council (Prohibition and Restriction of Waiting and Loading) (On-Street Parking) (Decriminalised Enforcement) (No5) Order 2022.


© Crown copyright and database rights 2022 Ordnance Survey 100023404. You are permitted to use this data solely to enable you to respond to, or interact with, the organisation that provided you with the data. You are not permitted to copy, sub-licence, distribute or sell any of this data to third parties in any form.

The Angus Council (Prohibition and Restriction of Waiting and Loading) (On-Street Parking) (Decriminalised Enforcement) (No5) Order 2022

Schedule 2



AH-E05

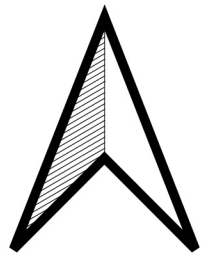

Legend

 No Waiting at any time

Plan no: AH-E05

Scale: 1:1250

Effective date: 1 October 2022

This is Plan no.: AH-E05 referred to in the Angus Council (Prohibition and Restriction of Waiting and Loading) (On-Street Parking) (Decriminalised Enforcement) (No5) Order 2022.


© Crown copyright and database rights 2022 Ordnance Survey 100023404. You are permitted to use this data solely to enable you to respond to, or interact with, the organisation that provided you with the data. You are not permitted to copy, sub-licence, distribute or sell any of this data to third parties in any form.

The Angus Council (Prohibition and Restriction of Waiting and Loading) (On-Street Parking) (Decriminalised Enforcement) (No5) Order 2022



Schedule 2

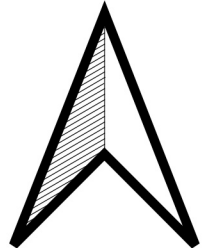

AH-E06



Legend

-  Limited waiting 60 mins, no return within 30 mins, Mon – Sat, 8.30am – 5.30pm
-  No Waiting at any time

Plan no: AH-E06

Scale: 1:1250

Effective date: 1 October 2022

This is Plan no.: **AH-E06** referred to in the Angus Council (Prohibition and Restriction of Waiting and Loading) (On-Street Parking) (Decriminalised Enforcement) (No5) Order 2022.

© Crown copyright and database rights 2022 Ordnance Survey 100023404. You are permitted to use this data solely to enable you to respond to, or interact with, the organisation that provided you with the data. You are not permitted to copy, sub-licence, distribute or sell any of this data to third parties in any form.




The Angus Council (Prohibition and Restriction of Waiting and Loading) (On-Street Parking) (Decriminalised Enforcement) (No5) Order 2022

Schedule 2



AH-E07

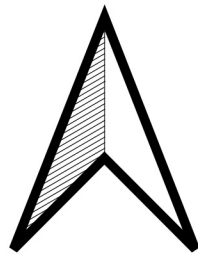

Legend

 No Waiting at any time

Plan no: AH-E07

Scale: 1:1250

Effective date: 1 October 2022

This is Plan no.: AH-E07 referred to in the Angus Council (Prohibition and Restriction of Waiting and Loading) (On-Street Parking) (Decriminalised Enforcement) (No5) Order 2022.


© Crown copyright and database rights 2022 Ordnance Survey 100023404. You are permitted to use this data solely to enable you to respond to, or interact with, the organisation that provided you with the data. You are not permitted to copy, sub-licence, distribute or sell any of this data to third parties in any form.

The Angus Council (Prohibition and Restriction of Waiting and Loading) (On-Street Parking) (Decriminalised Enforcement) (No5) Order 2022

Schedule 2



AH-E08

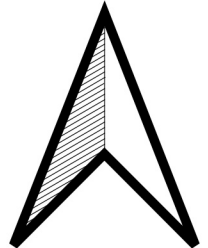

Legend

 No Waiting at any time

Plan no: AH-E08

Scale: 1:1250

Effective date: 1 October 2022


This is Plan no.: AH-E08 referred to in the Angus Council (Prohibition and Restriction of Waiting and Loading) (On-Street Parking) (Decriminalised Enforcement) (No5) Order 2022.

© Crown copyright and database rights 2022 Ordnance Survey 100023404. You are permitted to use this data solely to enable you to respond to, or interact with, the organisation that provided you with the data. You are not permitted to copy, sub-licence, distribute or sell any of this data to third parties in any form.



The Angus Council (Prohibition and Restriction of Waiting and Loading) (On-Street Parking) (Decriminalised Enforcement) (No5) Order 2022

Schedule 2

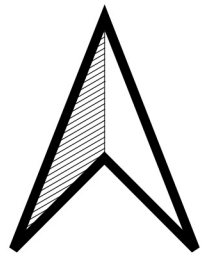

Legend

 No Waiting at any time

Plan no: AH-E10

Scale: 1:1250



Effective date: 1 October 2022

This is Plan no.: AH-E10 referred to in the Angus Council (Prohibition and Restriction of Waiting and Loading) (On-Street Parking) (Decriminalised Enforcement) (No5) Order 2022.

© Crown copyright and database rights 2022 Ordnance Survey 100023404. You are permitted to use this data solely to enable you to respond to, or interact with, the organisation that provided you with the data. You are not permitted to copy, sub-licence, distribute or sell any of this data to third parties in any form.

The Angus Council (Prohibition and Restriction of Waiting and Loading) (On-Street Parking) (Decriminalised Enforcement) (No5) Order 2022

Schedule 2

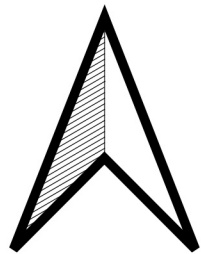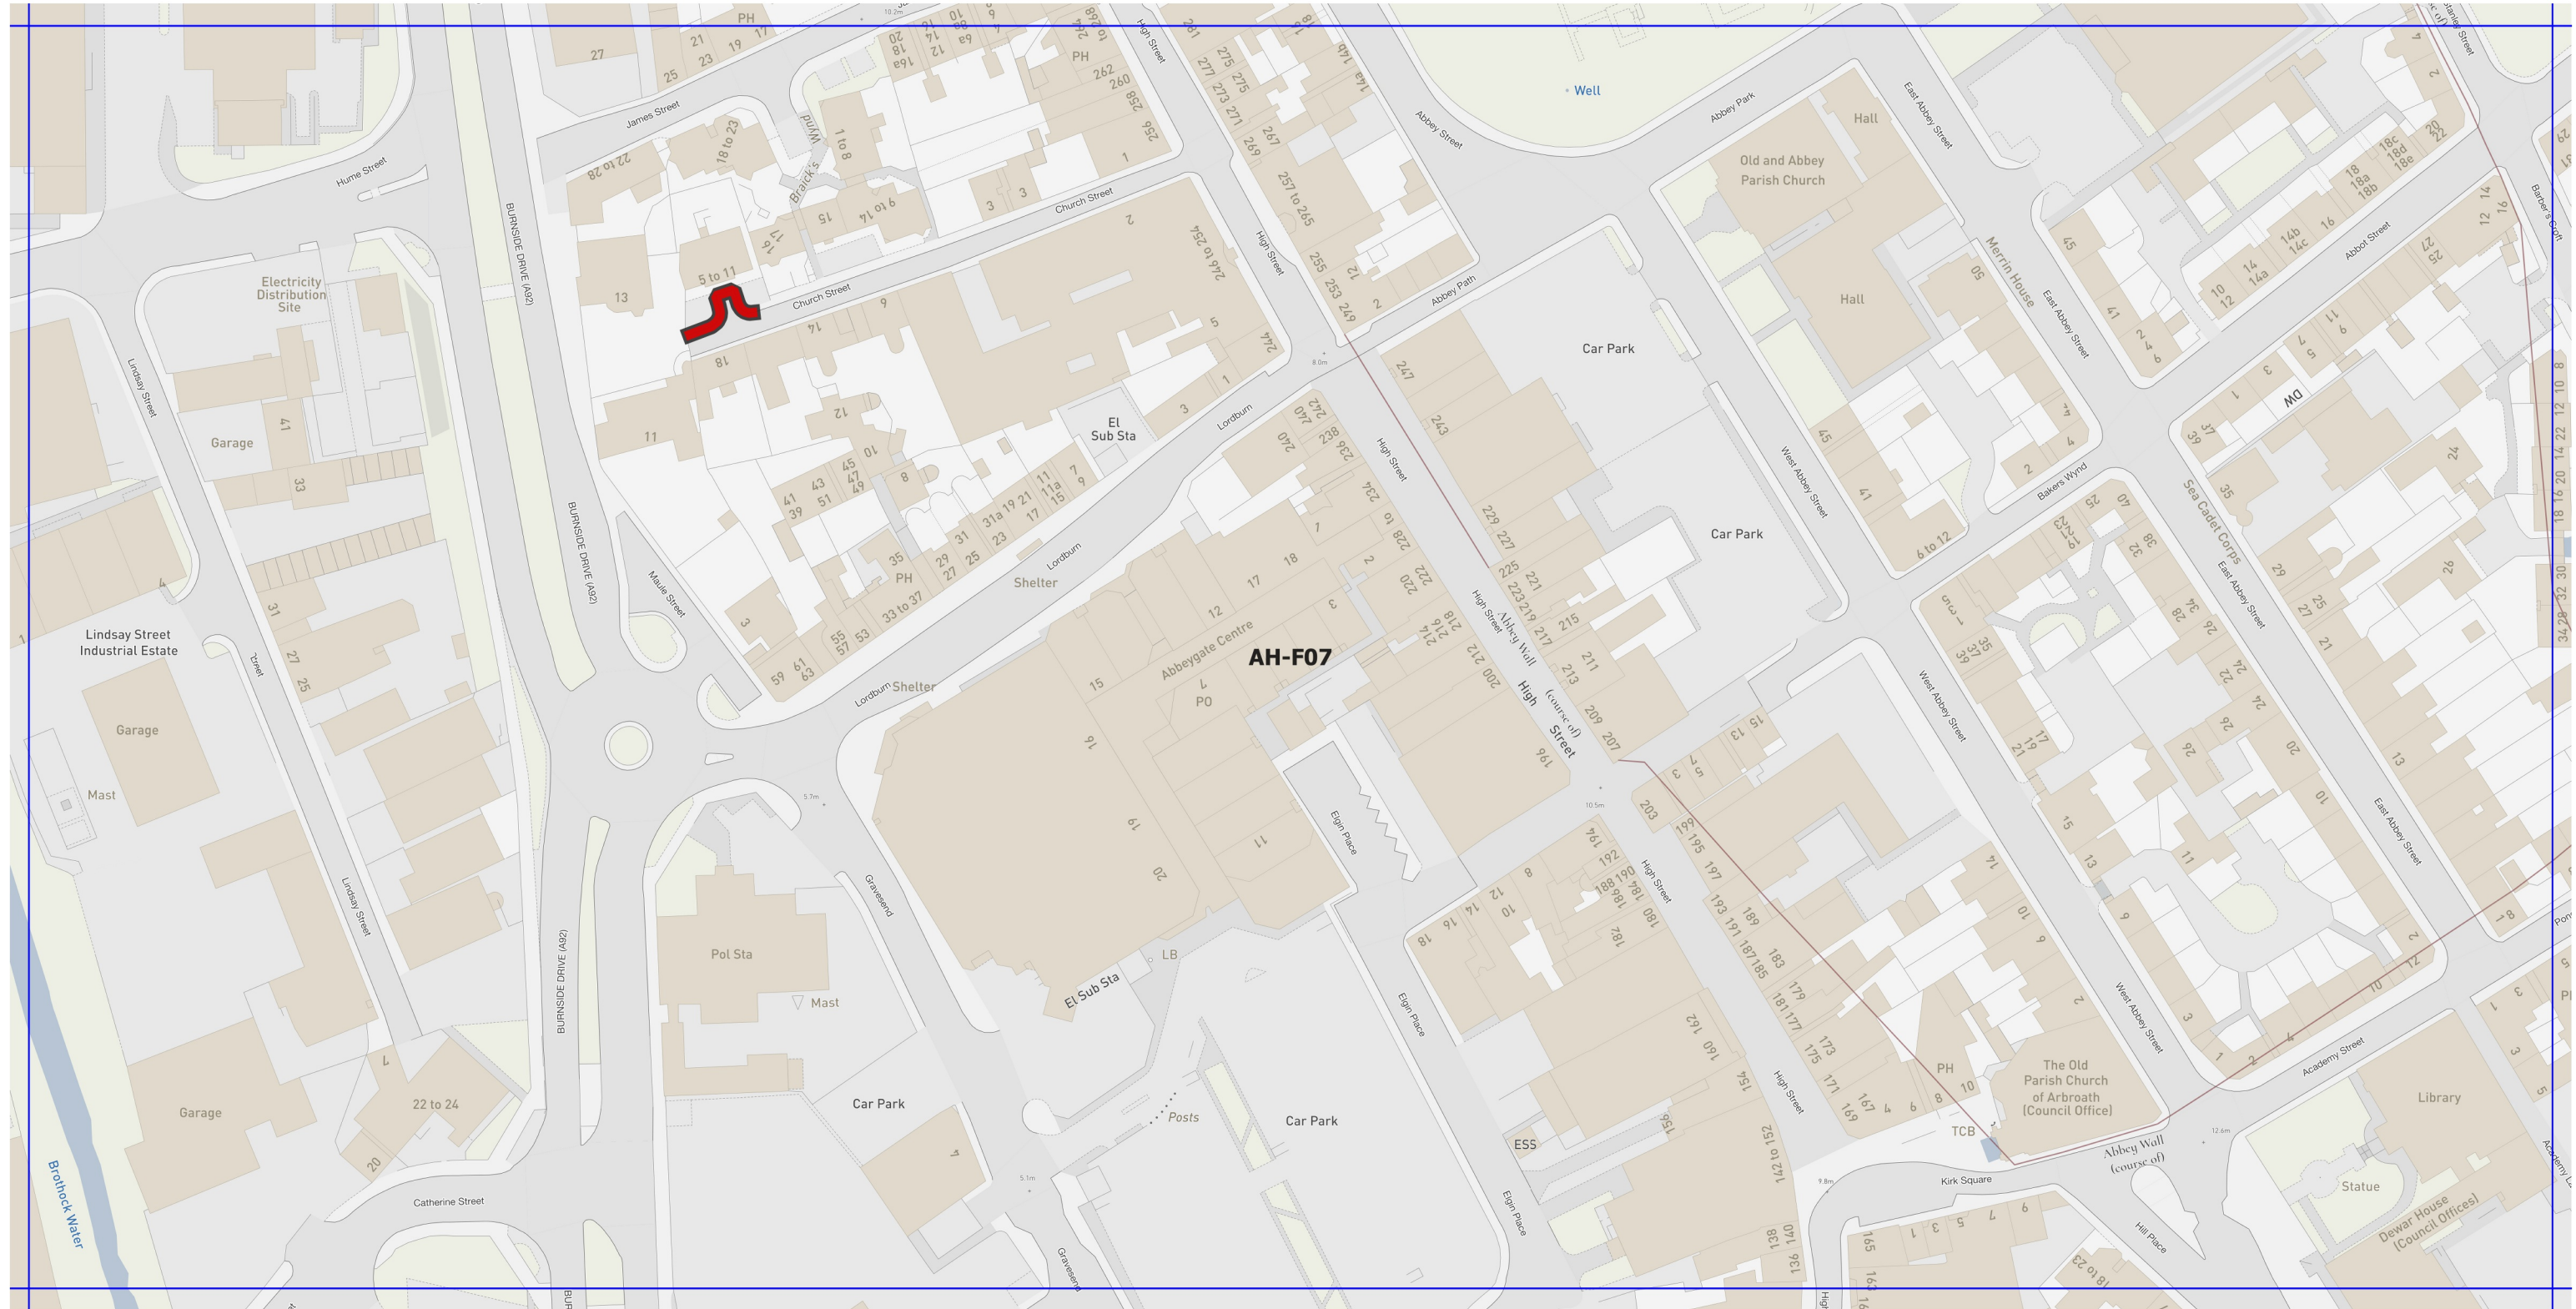

Legend

 No Waiting at any time

Plan no: AH-F07


Scale: 1:1250

Effective date: 1 October 2022

This is Plan no.: AH-F07 referred to in the Angus Council (Prohibition and Restriction of Waiting and Loading) (On-Street Parking) (Decriminalised Enforcement) (No5) Order 2022.

© Crown copyright and database rights 2022 Ordnance Survey 100023404. You are permitted to use this data solely to enable you to respond to, or interact with, the organisation that provided you with the data. You are not permitted to copy, sub-licence, distribute or sell any of this data to third parties in any form.

Schedule 2

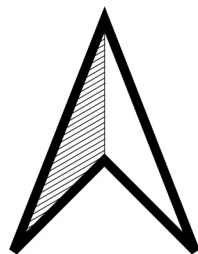

Legend

 No Stopping (Prospective)



Plan no: AH-F11

Scale: 1:1250



Effective date: 1 October 2022

This is Plan no.: **AH-F11** referred to in the Angus Council (Prohibition and Restriction of Waiting and Loading) (On-Street Parking) (Decriminalised Enforcement) (No5) Order 2022.

© Crown copyright and database rights 2022 Ordnance Survey 100023404. You are permitted to use this data solely to enable you to respond to, or interact with, the organisation that provided you with the data. You are not permitted to copy, sub-licence, distribute or sell any of this data to third parties in any form.

The Angus Council (Prohibition and Restriction of Waiting and Loading) (On-Street Parking) (Decriminalised Enforcement) (No5) Order 2022

Schedule 2

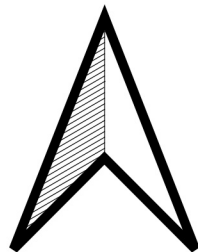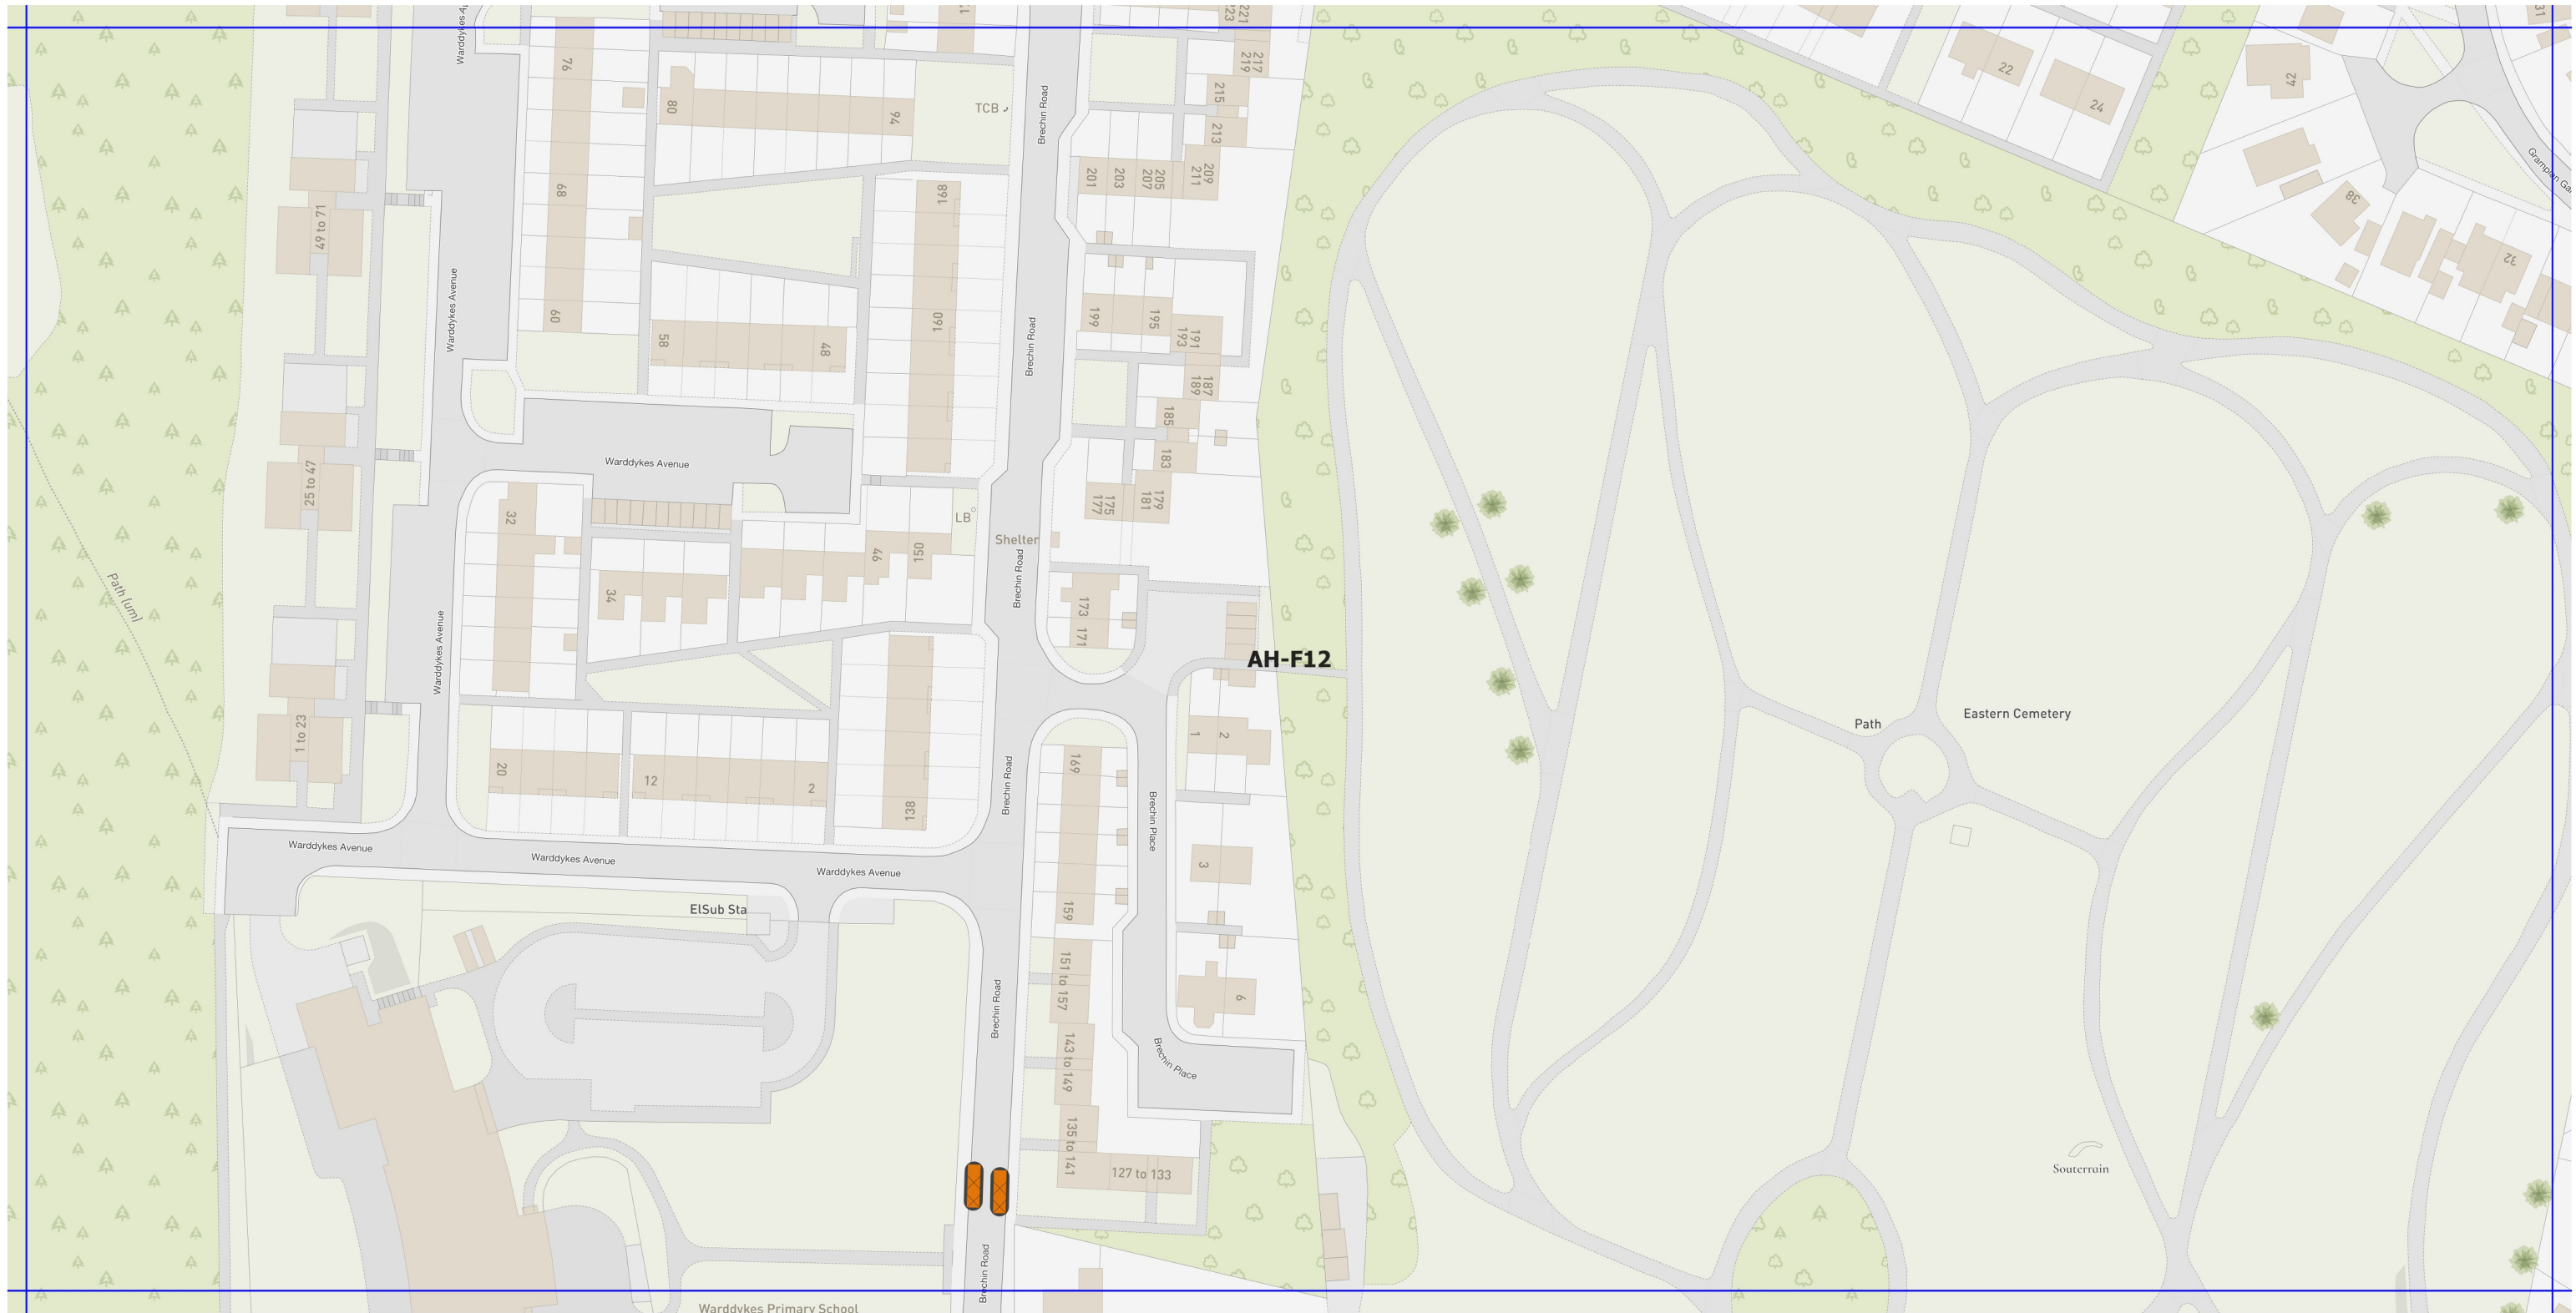

Legend

 No Stopping (Prospective)

Plan no: AH-F12

Scale: 1:1250



Effective date: 1 October 2022

This is Plan no.: AH-F12 referred to in the Angus Council (Prohibition and Restriction of Waiting and Loading) (On-Street Parking) (Decriminalised Enforcement) (No5) Order 2022.


© Crown copyright and database rights 2022 Ordnance Survey 100023404. You are permitted to use this data solely to enable you to respond to, or interact with, the organisation that provided you with the data. You are not permitted to copy, sub-licence, distribute or sell any of this data to third parties in any form.

The Angus Council (Prohibition and Restriction of Waiting and Loading) (On-Street Parking) (Decriminalised Enforcement) (No5) Order 2022

Schedule 2

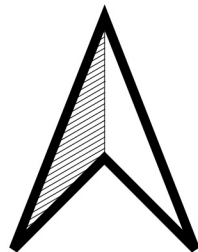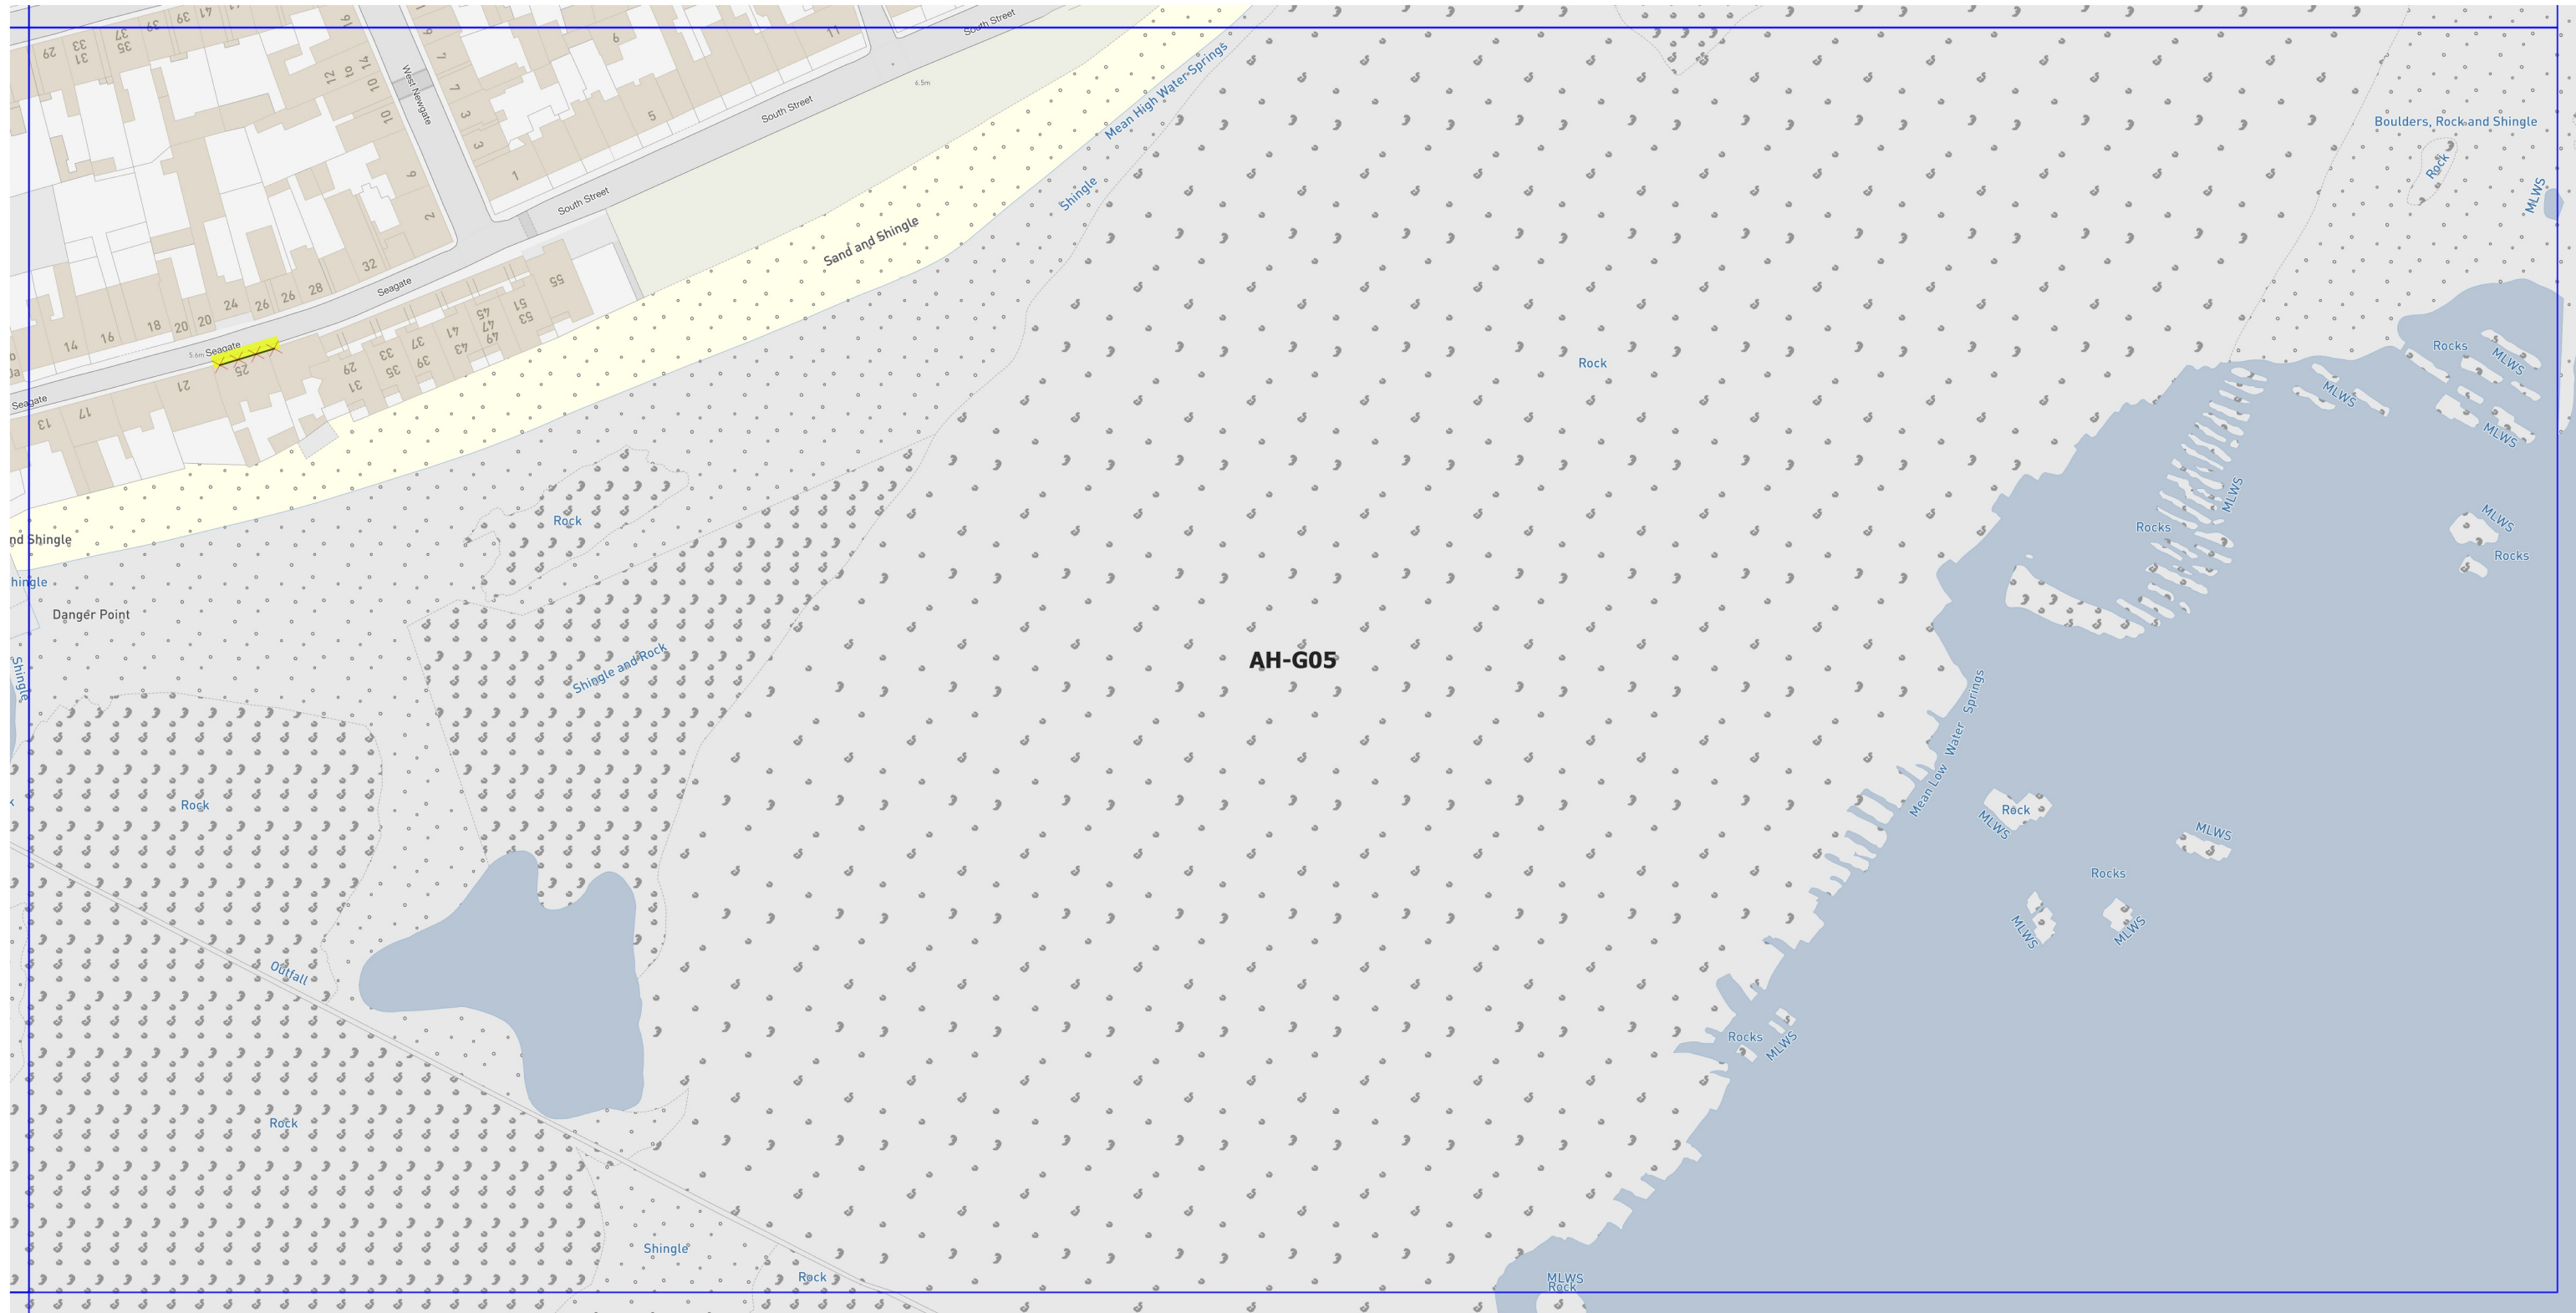

Legend

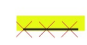 No Waiting (To be removed)

Plan no: AH-G05

Scale: 1:1250


Effective date: 1 October 2022

This is Plan no.: AH-G05 referred to in the Angus Council (Prohibition and Restriction of Waiting and Loading) (On-Street Parking) (Decriminalised Enforcement) (No5) Order 2022.

© Crown copyright and database rights 2022 Ordnance Survey 100023404. You are permitted to use this data solely to enable you to respond to, or interact with, the organisation that provided you with the data. You are not permitted to copy, sub-licence, distribute or sell any of this data to third parties in any form.

The Angus Council (Prohibition and Restriction of Waiting and Loading) (On-Street Parking) (Decriminalised Enforcement) (No5) Order 2022

Schedule 2

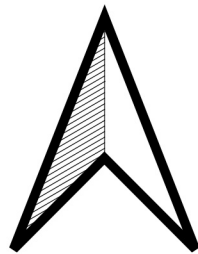

Legend

XXX No Stopping (To be removed)

Plan no: AH-G08

Scale: 1:1250


Effective date: 1 October 2022

This is Plan no.: AH-G08 referred to in the Angus Council (Prohibition and Restriction of Waiting and Loading) (On-Street Parking) (Decriminalised Enforcement) (No5) Order 2022.

© Crown copyright and database rights 2022 Ordnance Survey 100023404. You are permitted to use this data solely to enable you to respond to, or interact with, the organisation that provided you with the data. You are not permitted to copy, sub-licence, distribute or sell any of this data to third parties in any form.

The Angus Council (Prohibition and Restriction of Waiting and Loading) (On-Street Parking) (Decriminalised Enforcement) (No5) Order 2022

Schedule 2

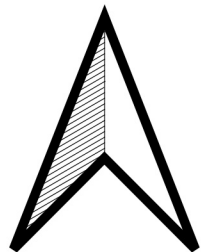

Legend

 No Stopping (To be removed)

Plan no: AH-G09

Scale: 1:1250

Effective date: 1 October 2022

This is Plan no.: AH-G09 referred to in the Angus Council (Prohibition and Restriction of Waiting and Loading) (On-Street Parking) (Decriminalised Enforcement) (No5) Order 2022.

© Crown copyright and database rights 2022 Ordnance Survey 100023404. You are permitted to use this data solely to enable you to respond to, or interact with, the organisation that provided you with the data. You are not permitted to copy, sub-licence, distribute or sell any of this data to third parties in any form.