


Item 9

Proposal of application notice: 22/00508/PAN

Land at Wellbank Farm, Wellbank



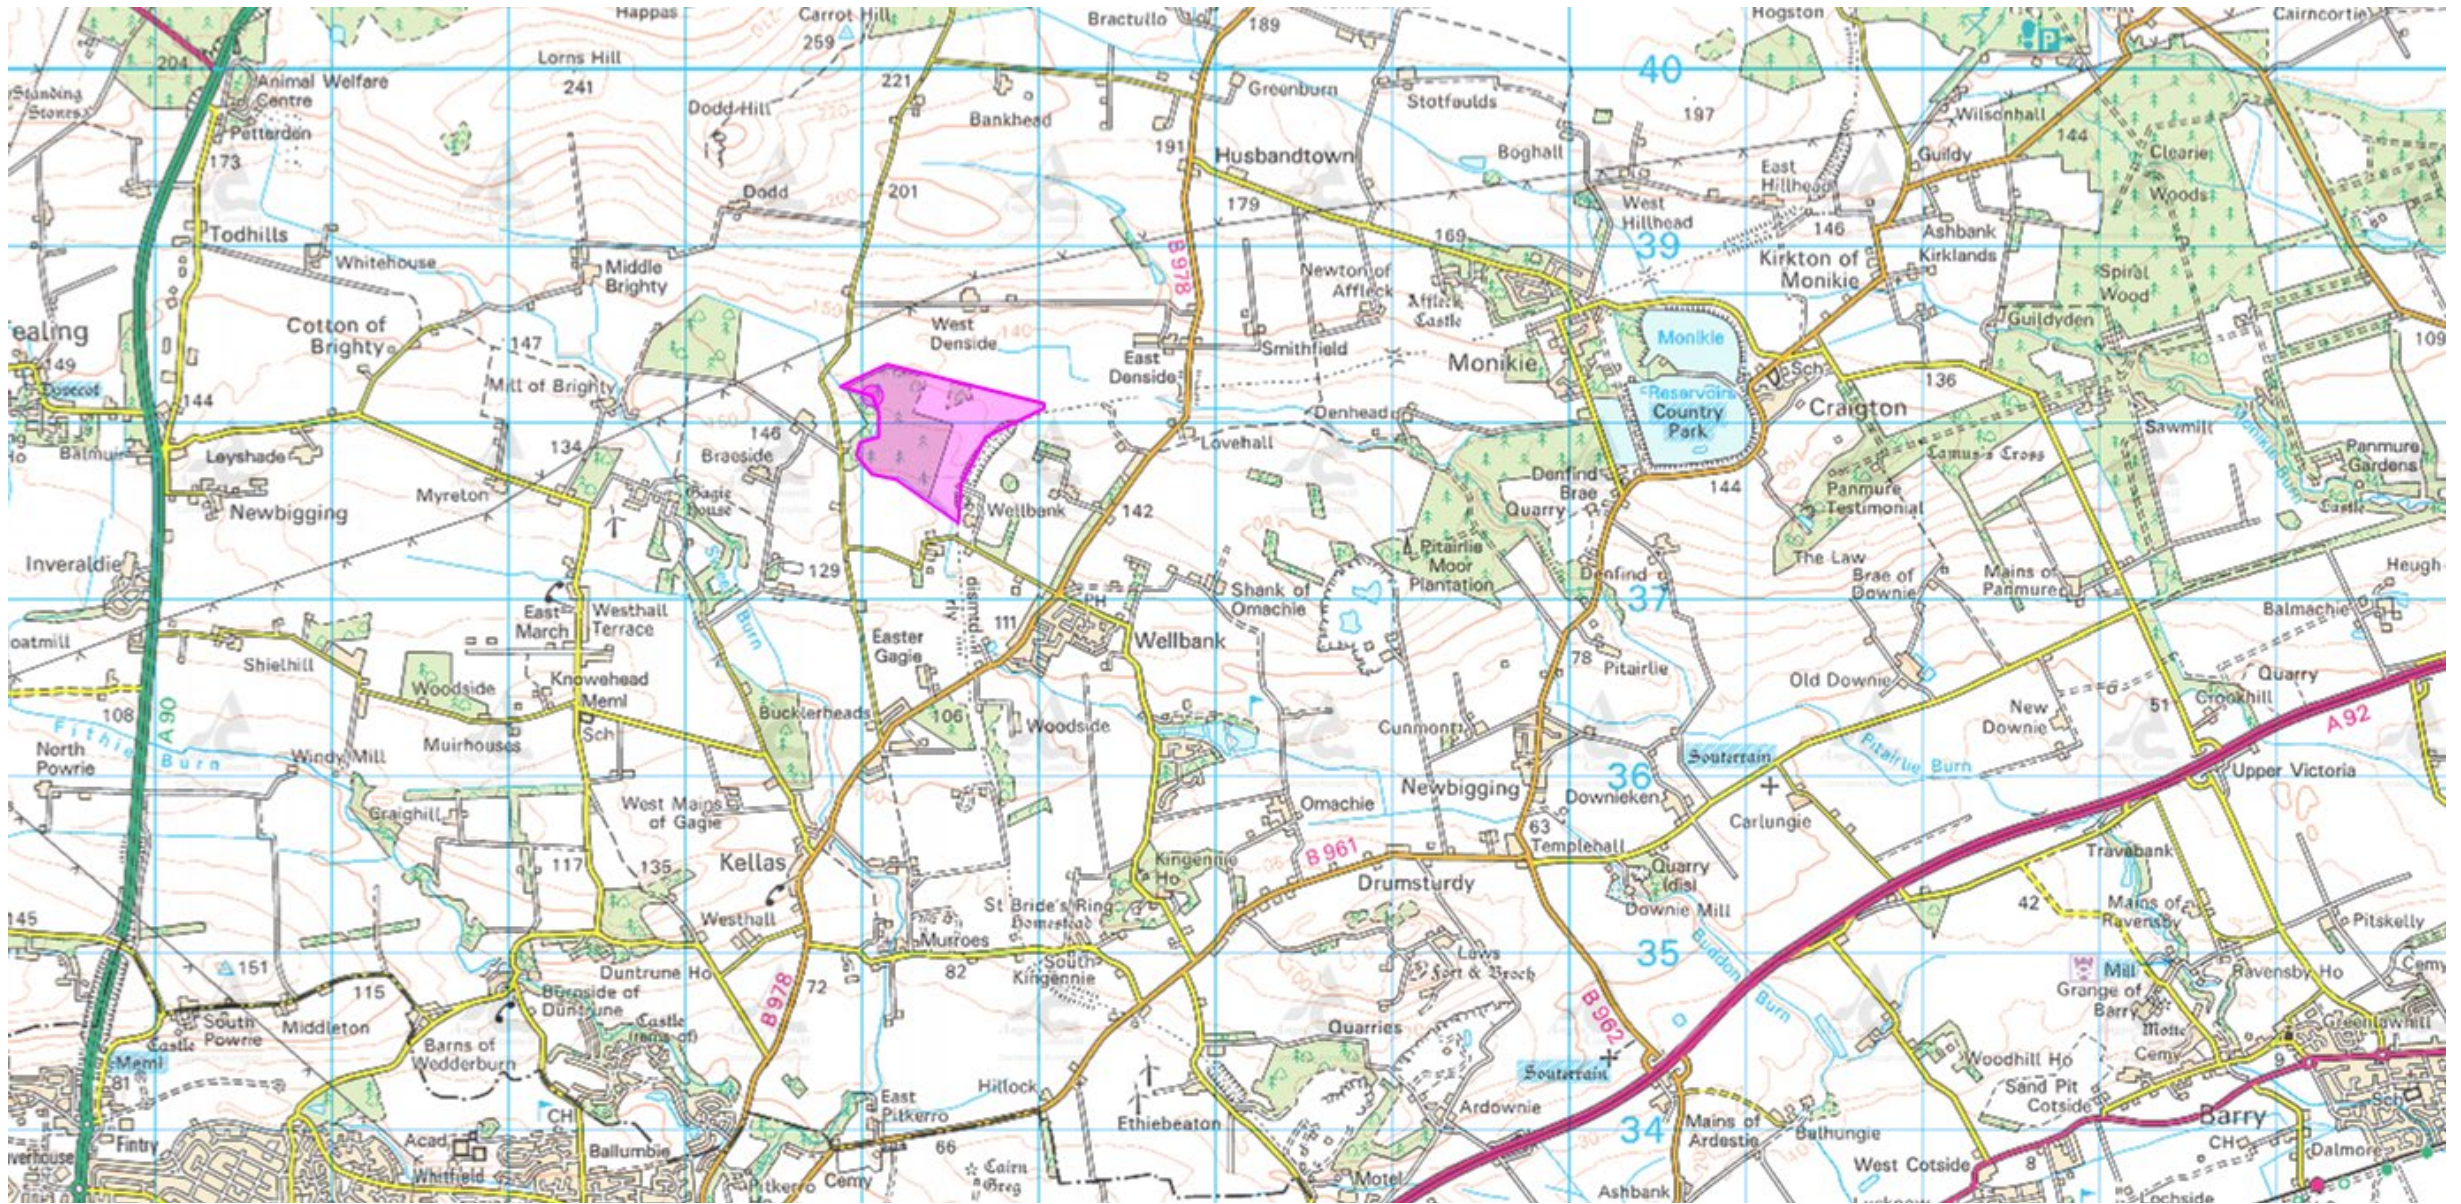

Key

Site Boundary

greentech

Challenge House, Sherwood Drive
Milton Keynes, MK3 8DP

Scale: 1:10,00 @ A3
© Crown copyright 2021. All rights reserved.
Licence number 0100031673

Rev	Date	By	Chk	App
Rev2	Nov 2021	JS	YO	JS

Site Location

Wellbank Solar Farm

