

## Item 10

Proposal of application notice: 22/00589/PAN

Land at Garth Farm, Turfbeg, Forfar

**Legend**

-  Development Boundary
-  Existing Housing Site
-  Allocated Housing Site
-  Existing Employment Site
-  Allocated Employment Land
-  Opportunity Site
-  Safeguarded Site
-  Cemetery Extension
-  Forfar Loch
-  Balmashanner
-  Conservation Area
-  Town Centre
-  Open Space Protection

**Settlement Statement**


- F(a) - F(g)
- F2 - F4
- F9
- F10
- F5 - F8
- F4
- F11
- F13
- F12

**Subject Policies**

- DS1
- PV8
- TC17 - TC19
- PV2

**Forfar (Inset Map 4)**

This proposals map should be read in conjunction with the Written Statement

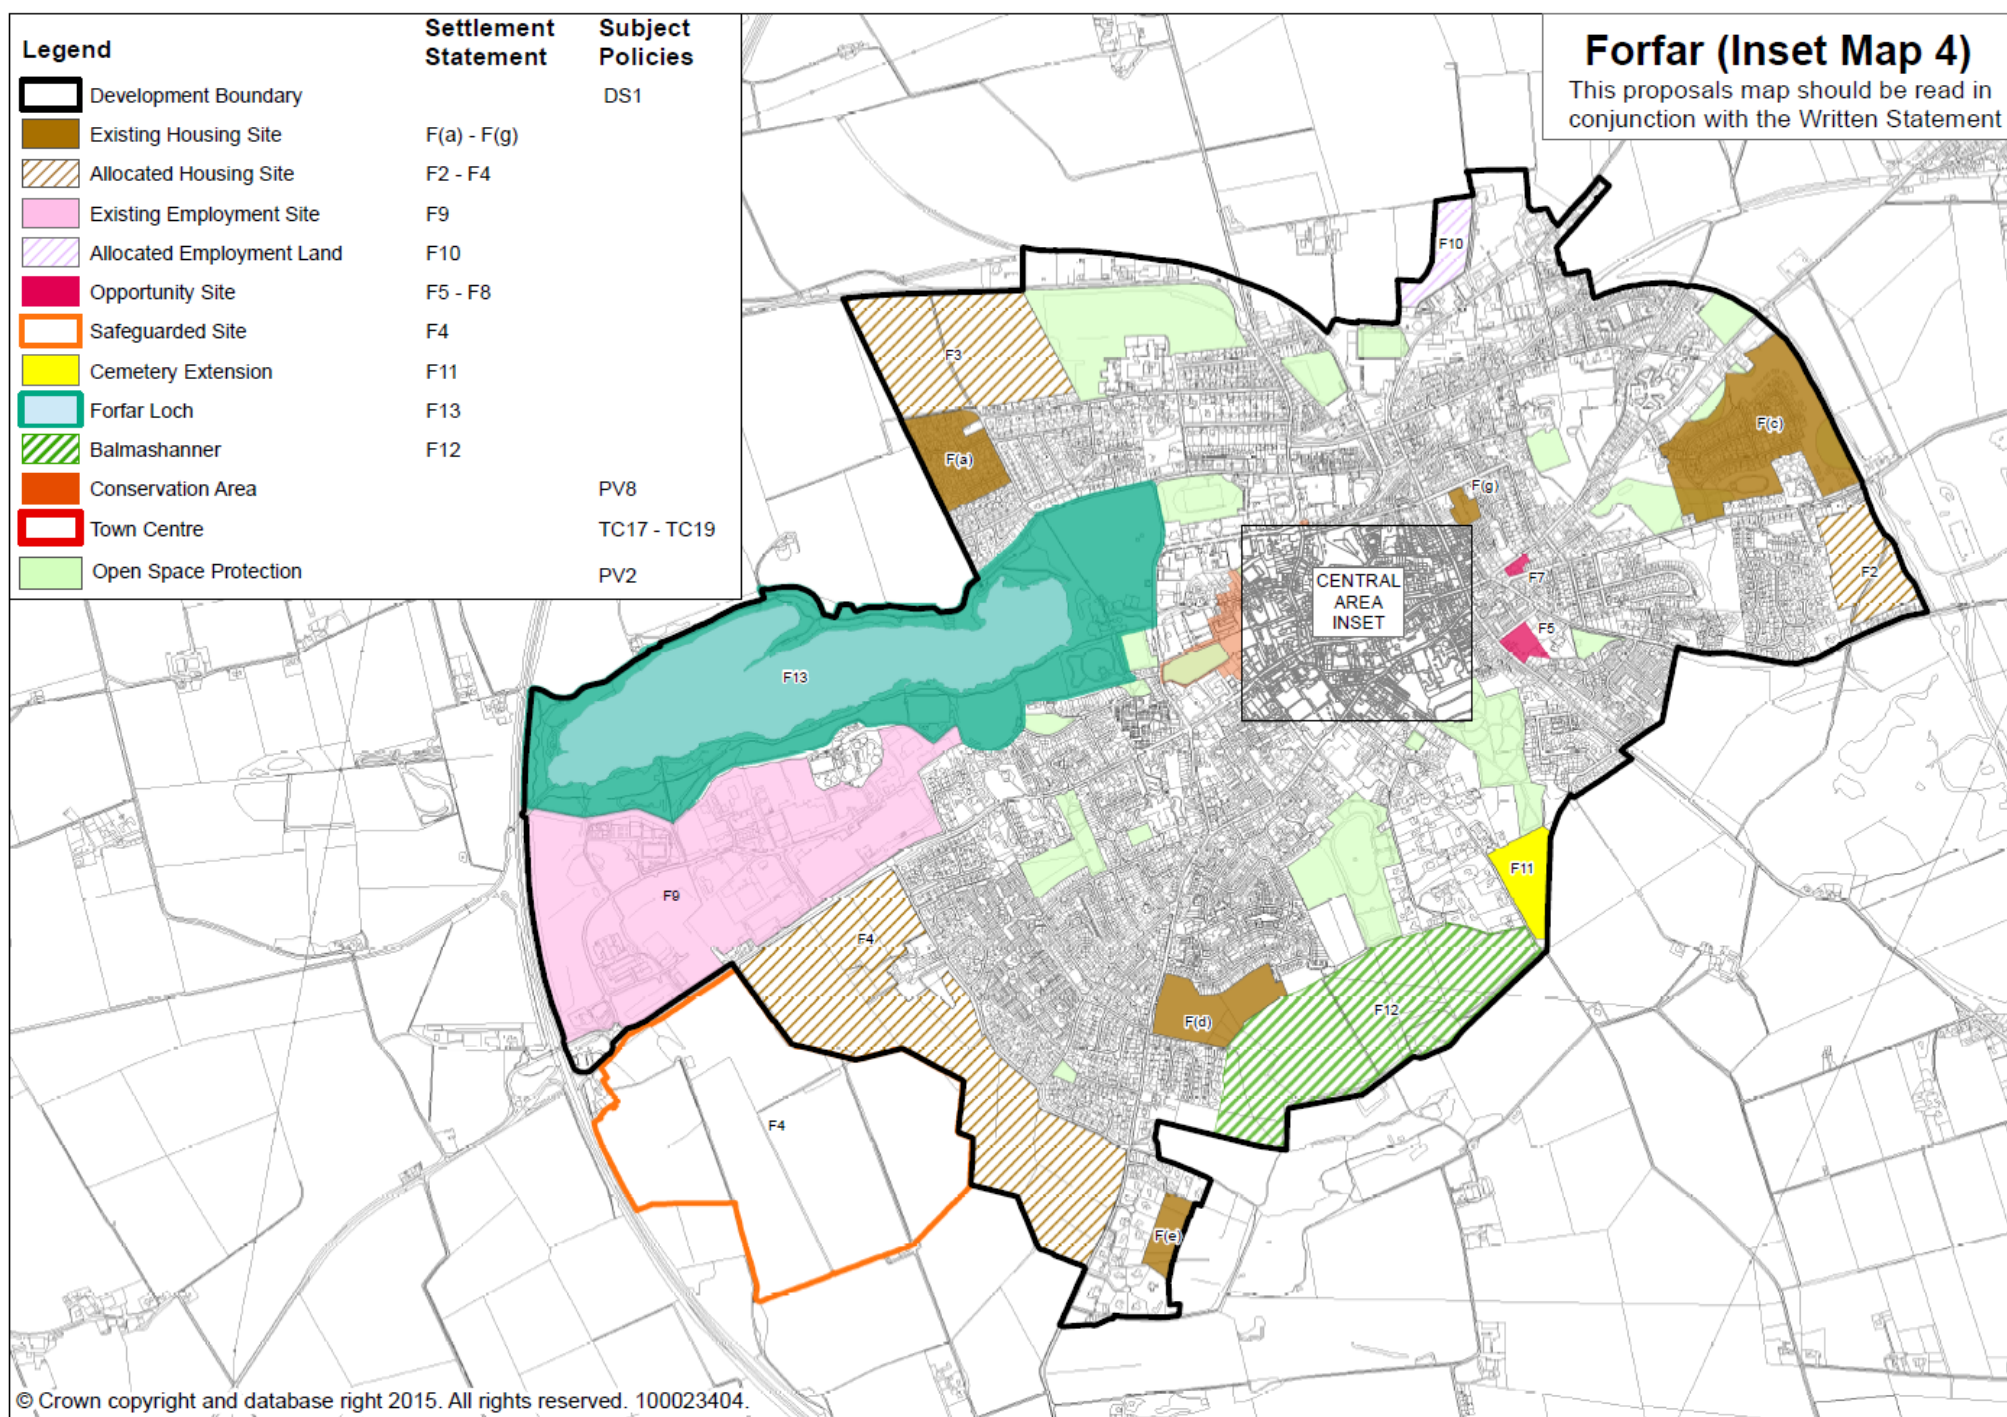



Location Plan - Scale 1:2000



Reproduced by permission of Ordnance Survey on behalf of HMSO.

© Crown Copyright and database rights 300023404, 2022.

Aerial

United Kingdom - Scotland - Angus - Forfar



Feedback

250 ft

100 m

Image courtesy of Ordnance Survey

