



© Crown copyright 2022. All rights reserved. OS Licence No. 100023404.
 For reference purposes only. No further copies may be made.
 Map for use in connection with Angus Council duties in relation to the
 Roads (Scotland) Act 1984.

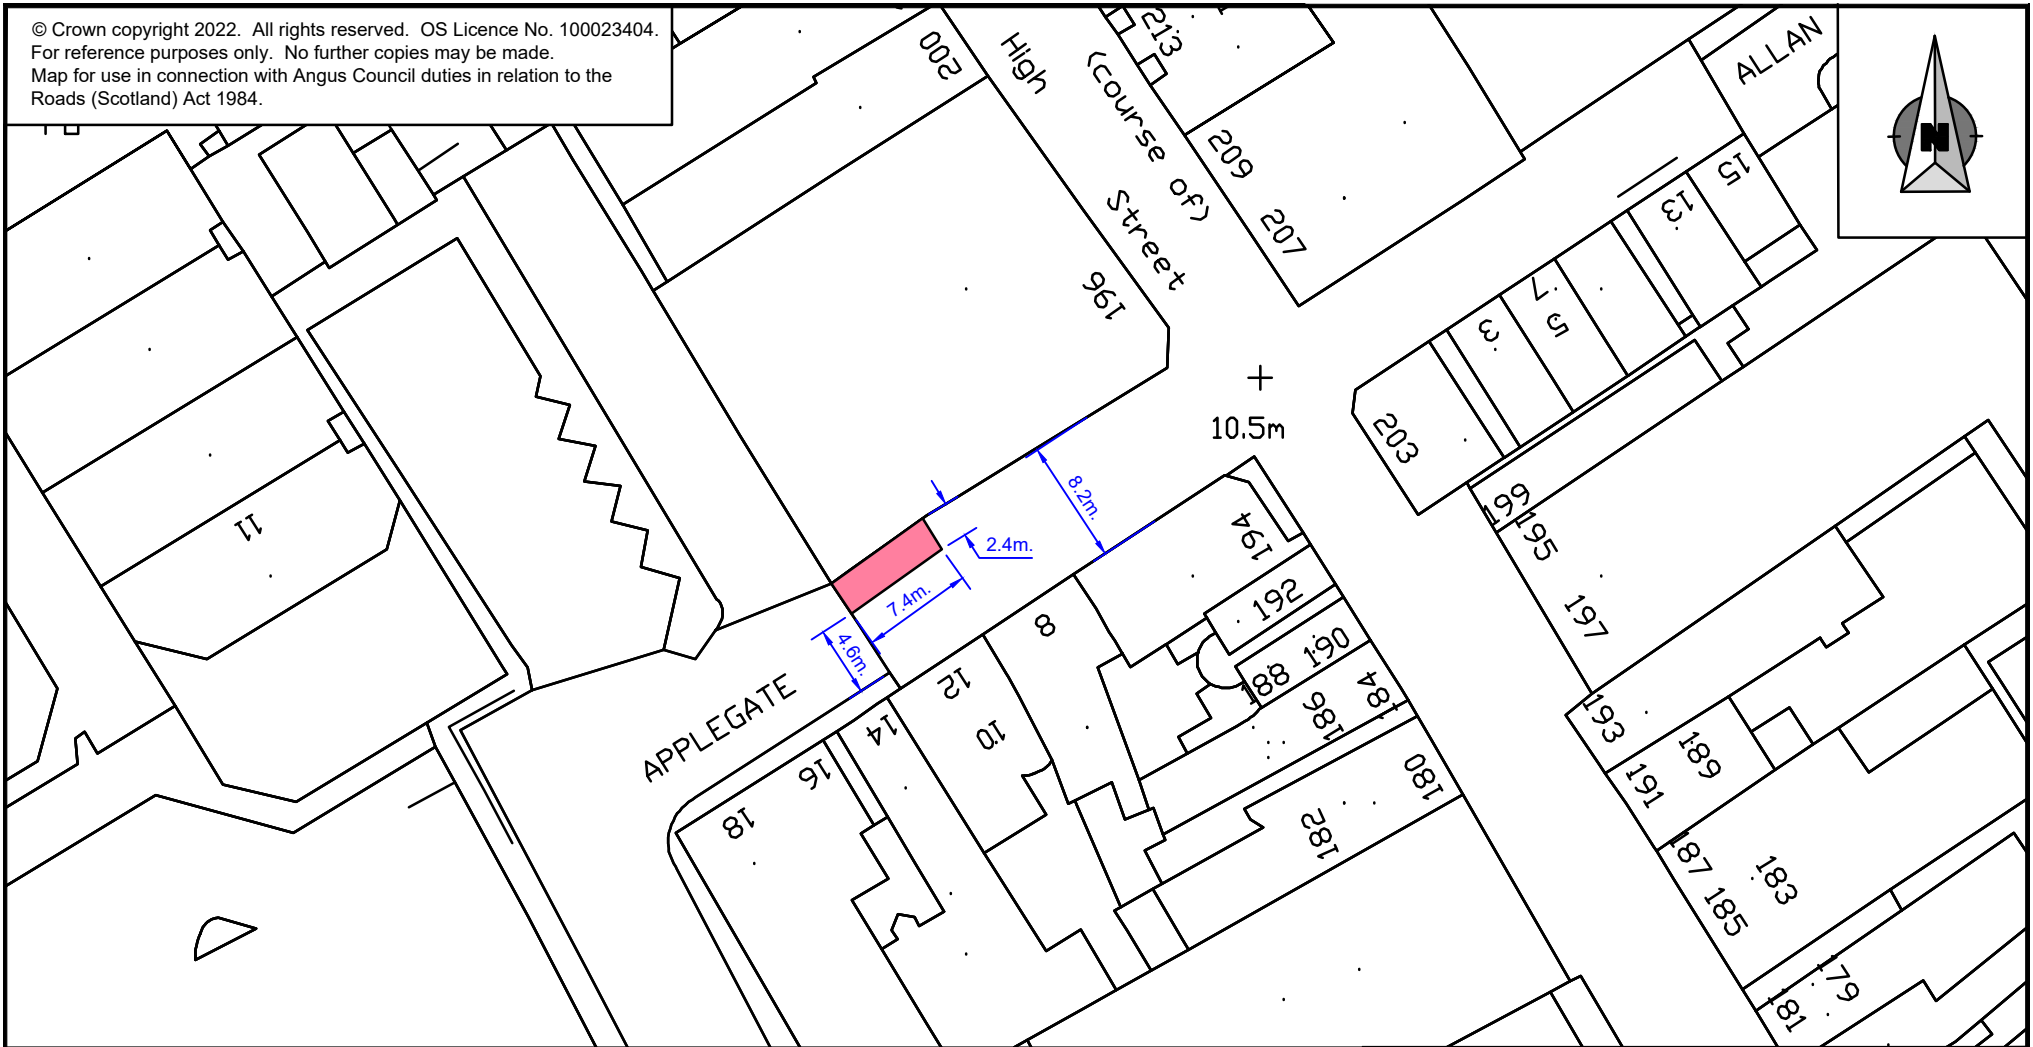

LEGEND

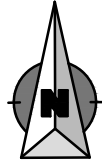

Application Area



Angus Council
 ROADS & TRANSPORTATION
 Engineer - Service Leader

TRAFFIC MANAGER
 ANGUS HOUSE
 ORCHARDBANK BUSINESS PARK
 FORFAR
 DD8 1AN
 Tel: 03452 777 778

ROADS (SCOTLAND) ACT 1984 - SECTION 59
CONTROL OF OBSTRUCTIONS IN ROADS
APPLEGATE
ARBROATH

Rev. Date Content

Drawn by :
 AB

Scale :
 1:500

Date :
 30/08/2022

Drawing No. :
 s.59/ARBR/APPLGT/CO