


1:2500 0m 50m 100m



Reproduced by permission of Ordnance Survey on behalf of HMSO.  
© Crown Copyright and database rights 100023404, 2021.

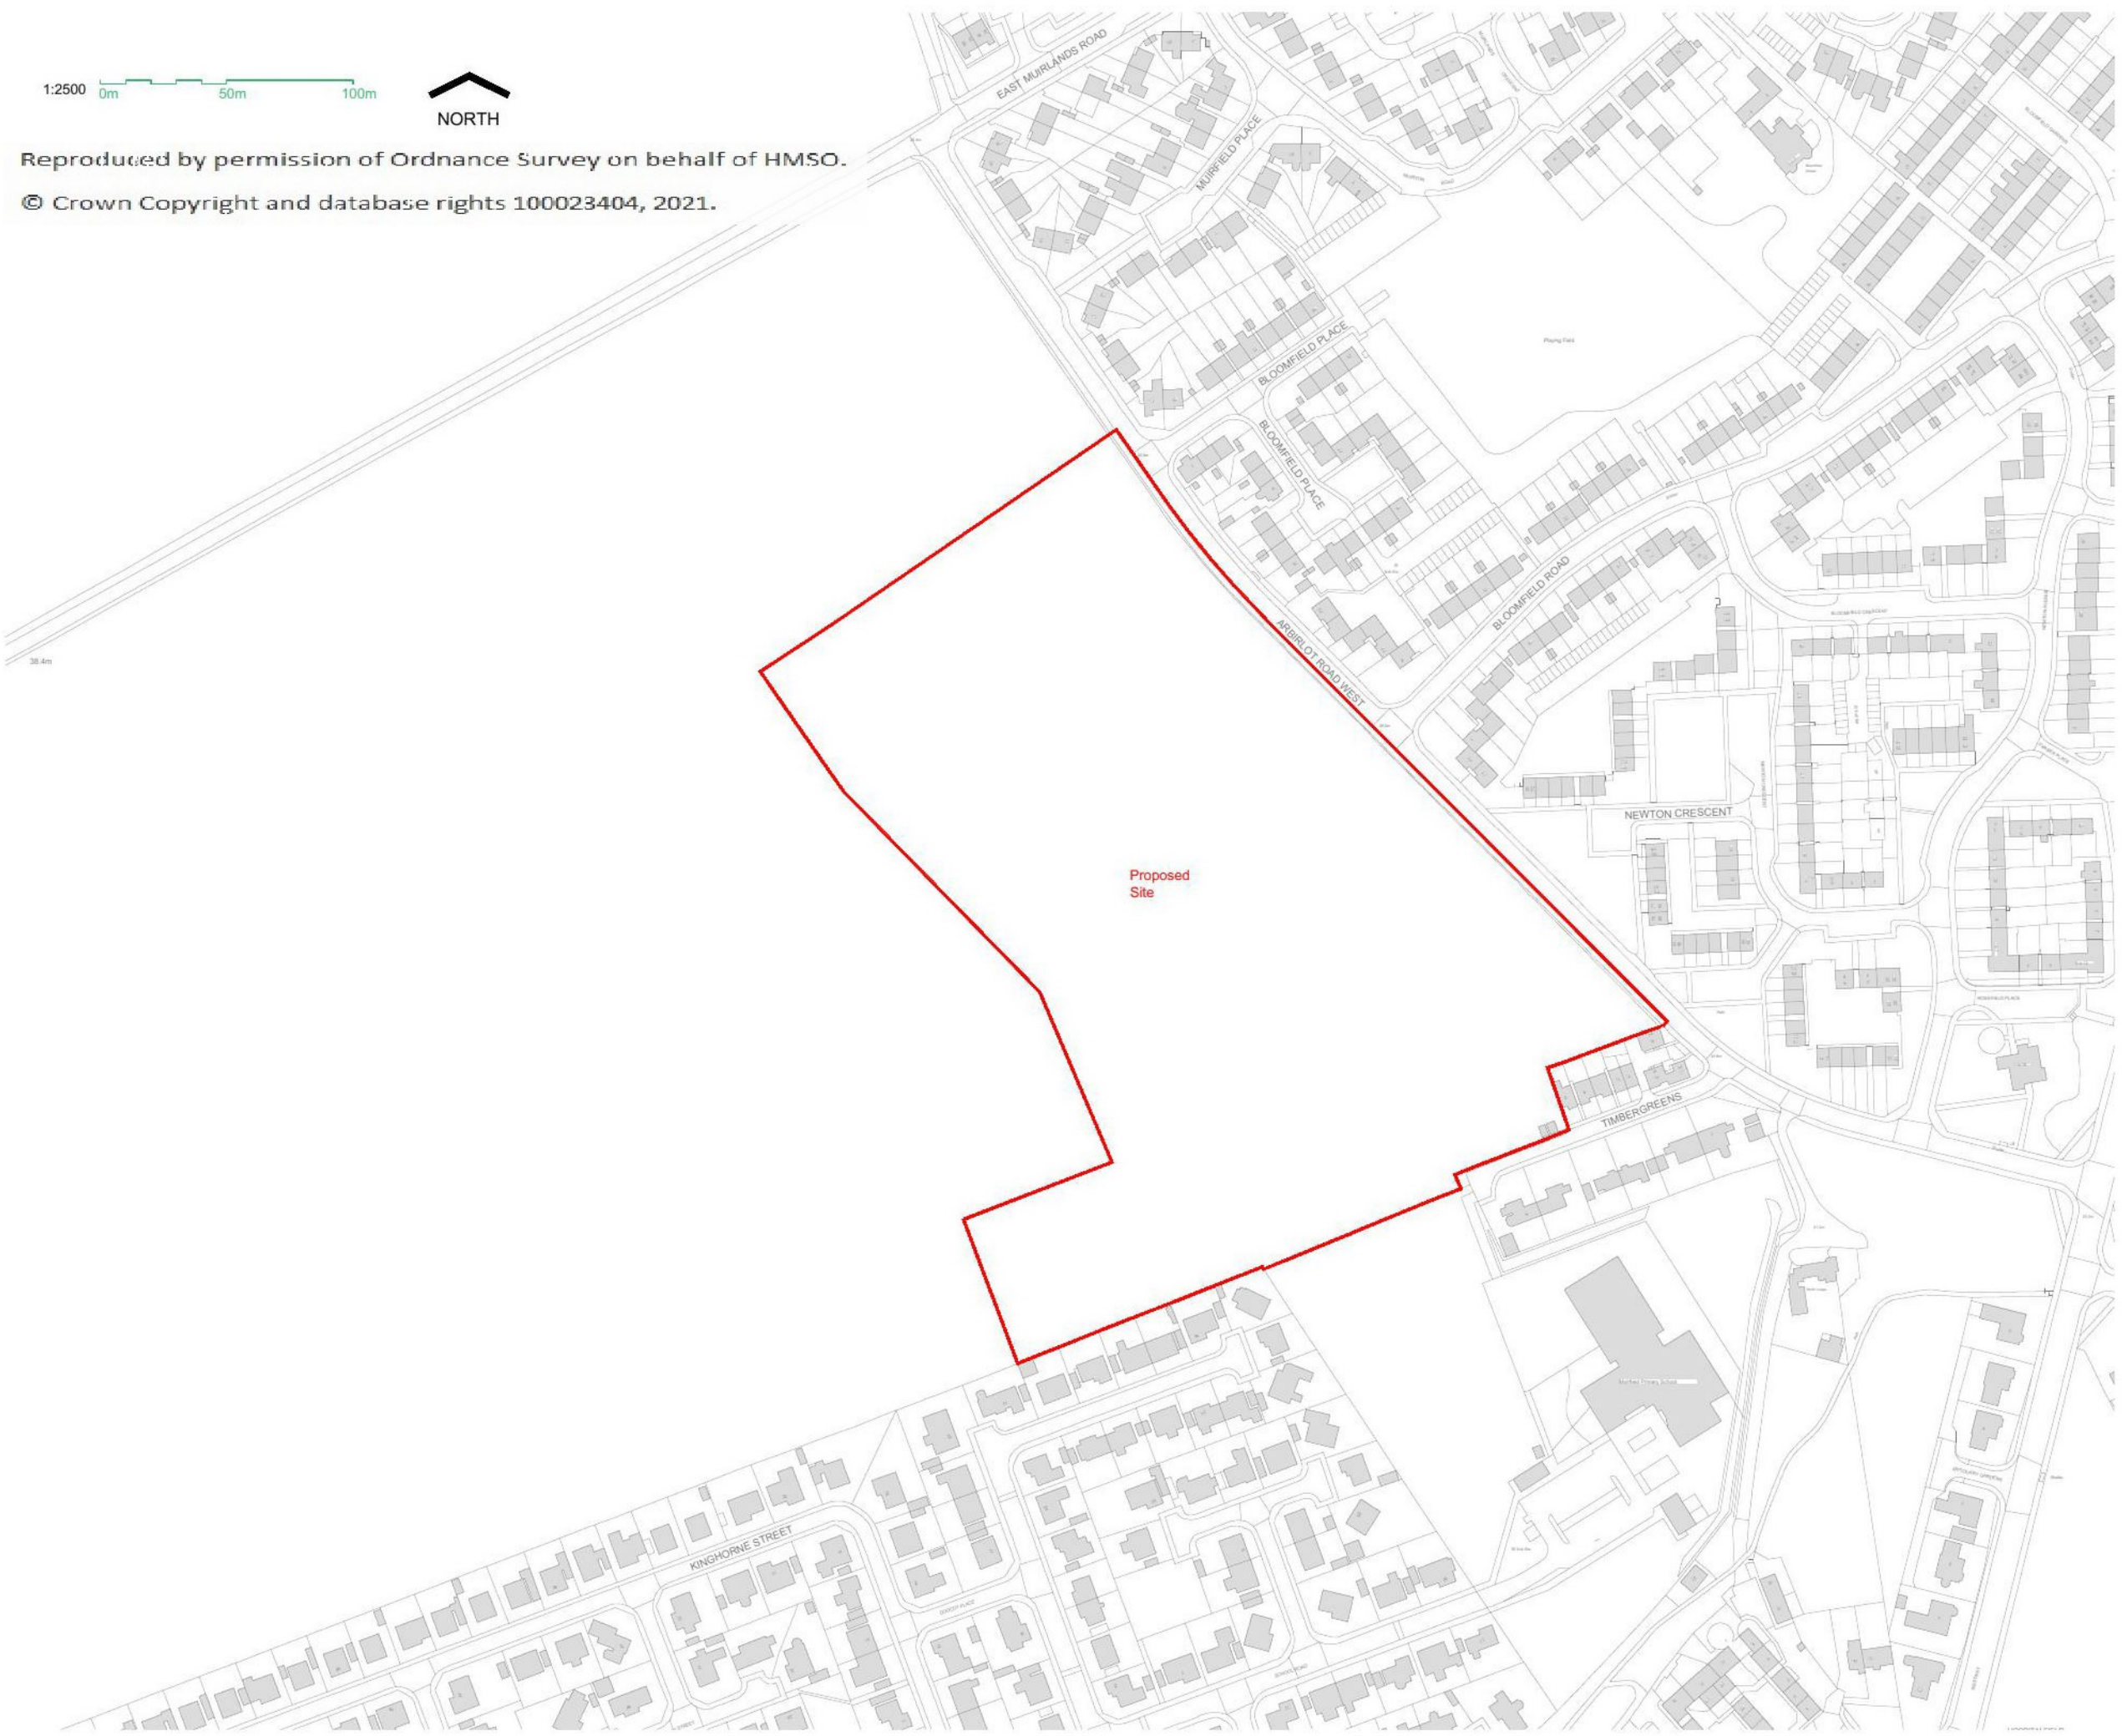

Drawing to be scaled for planning purposes only. Dimensions must not be scaled from this drawing for construction. All dimensions to be checked prior to commencing work or prior to any components being manufactured. Any discrepancy to be reported. All work and material to comply fully with all current & relevant British Standards Codes of Practice, building regulations, IEE regulations and all HSE acts.

Revisions

# APPENDIX 1

**MGA ARCHITECTURE**  
www.mgaarchitecture.co.uk

Project  
**Residential Development  
Crudie Farm, Arbroath  
for Scotia Homes Ltd.**

Drawing  
**Site Location Plan**

Date **Sept 2021** Scales **1:2500@A3**

Project Nr. **1398** Drawing Nr. **SLP** Rev. **\*\***

22 Rubislaw Terrace, Aberdeen, AB10 1XE - 01224 643117 - office@m-g-a.co.uk  
This drawing is copyright of Michael Gilmour Associates Ltd. ©