


Item 8

Planning application: 22/00287/FULL

Land east of Nether Craig Caravan Park, Alyth



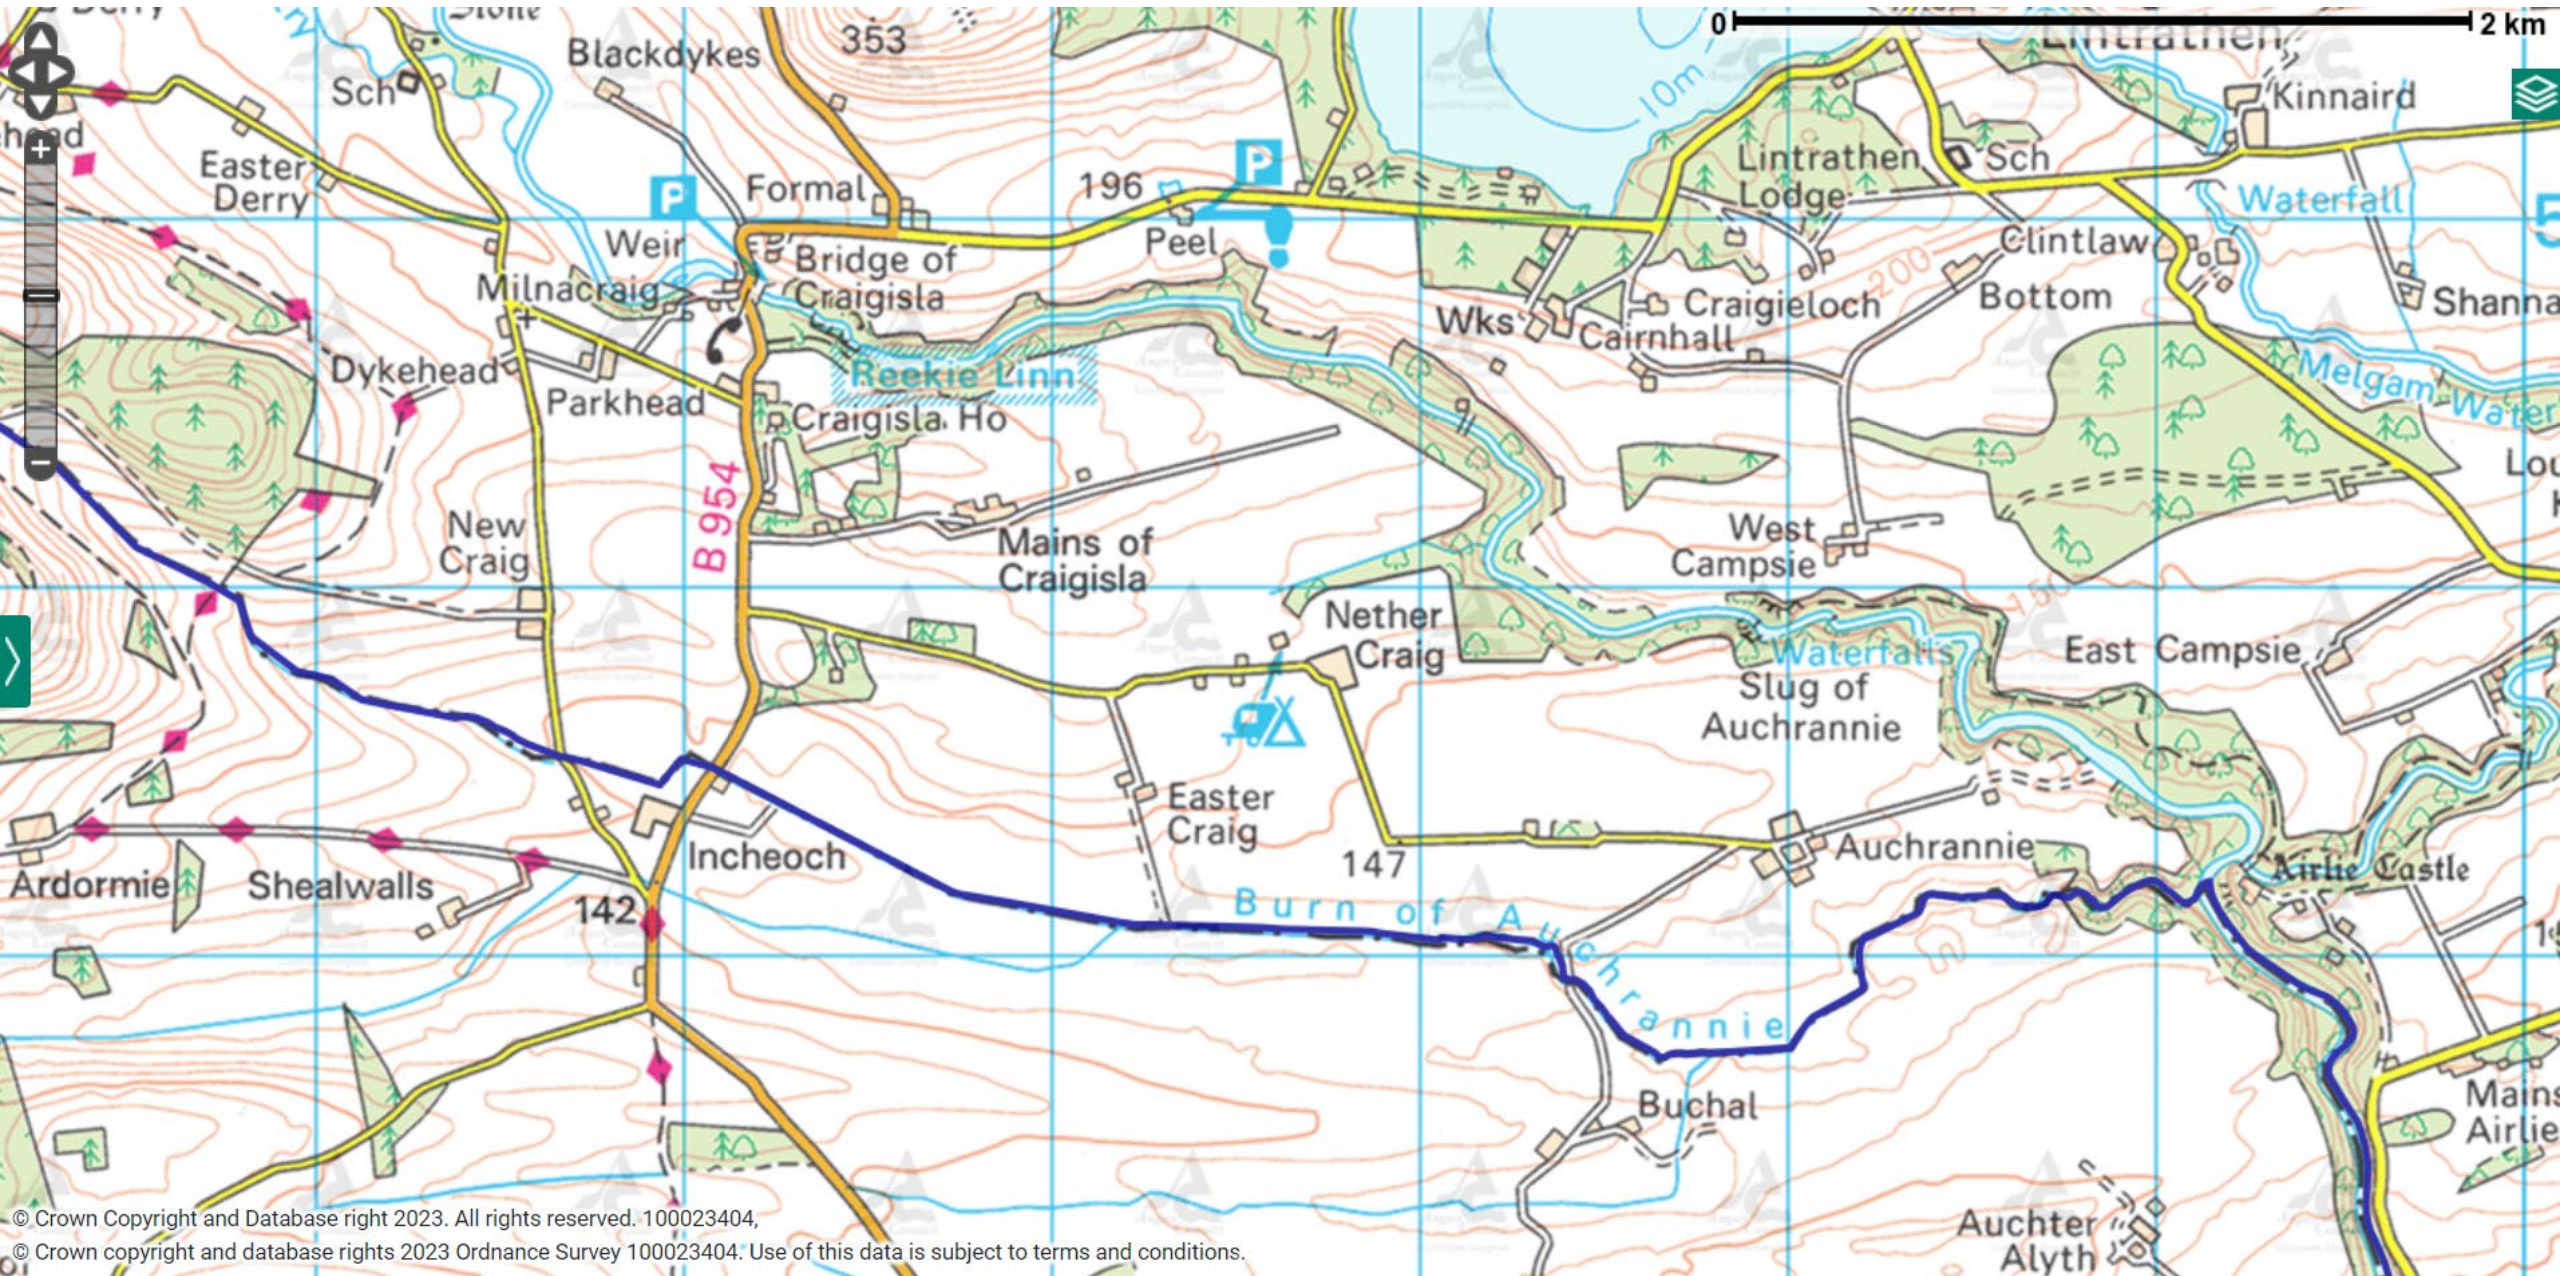

1. Do not use this drawing for construction.
2. All dimensions checked on the site to construction.
3. This drawing is the copyright of the author.



Reproduced by permission of Ordnance Survey on behalf of HMSO.
© Crown Copyright and database rights 100023404, 2022.

smith design associates
www.smithdesign.co.uk

Chartered Architects
15, Riverside, Colchester, Essex, CO1 1JL
0206 203 900

Nethercraig Holiday Park Ltd

Project: Proposed Extension to Nethercraig Holiday Park by Alyth

Working: Proposed Site Plan A1

Scale: 1:1000

Date: 03.03.21

Status: DRAFT

Drawing No: G2949 AL(0)002





















