


Item 11

23/00014/PAN

The creation of an energy storage facility, associated highway access, boundary treatments and landscaping

Land 500M SE Of Balwyllo Farm Dun Montrose

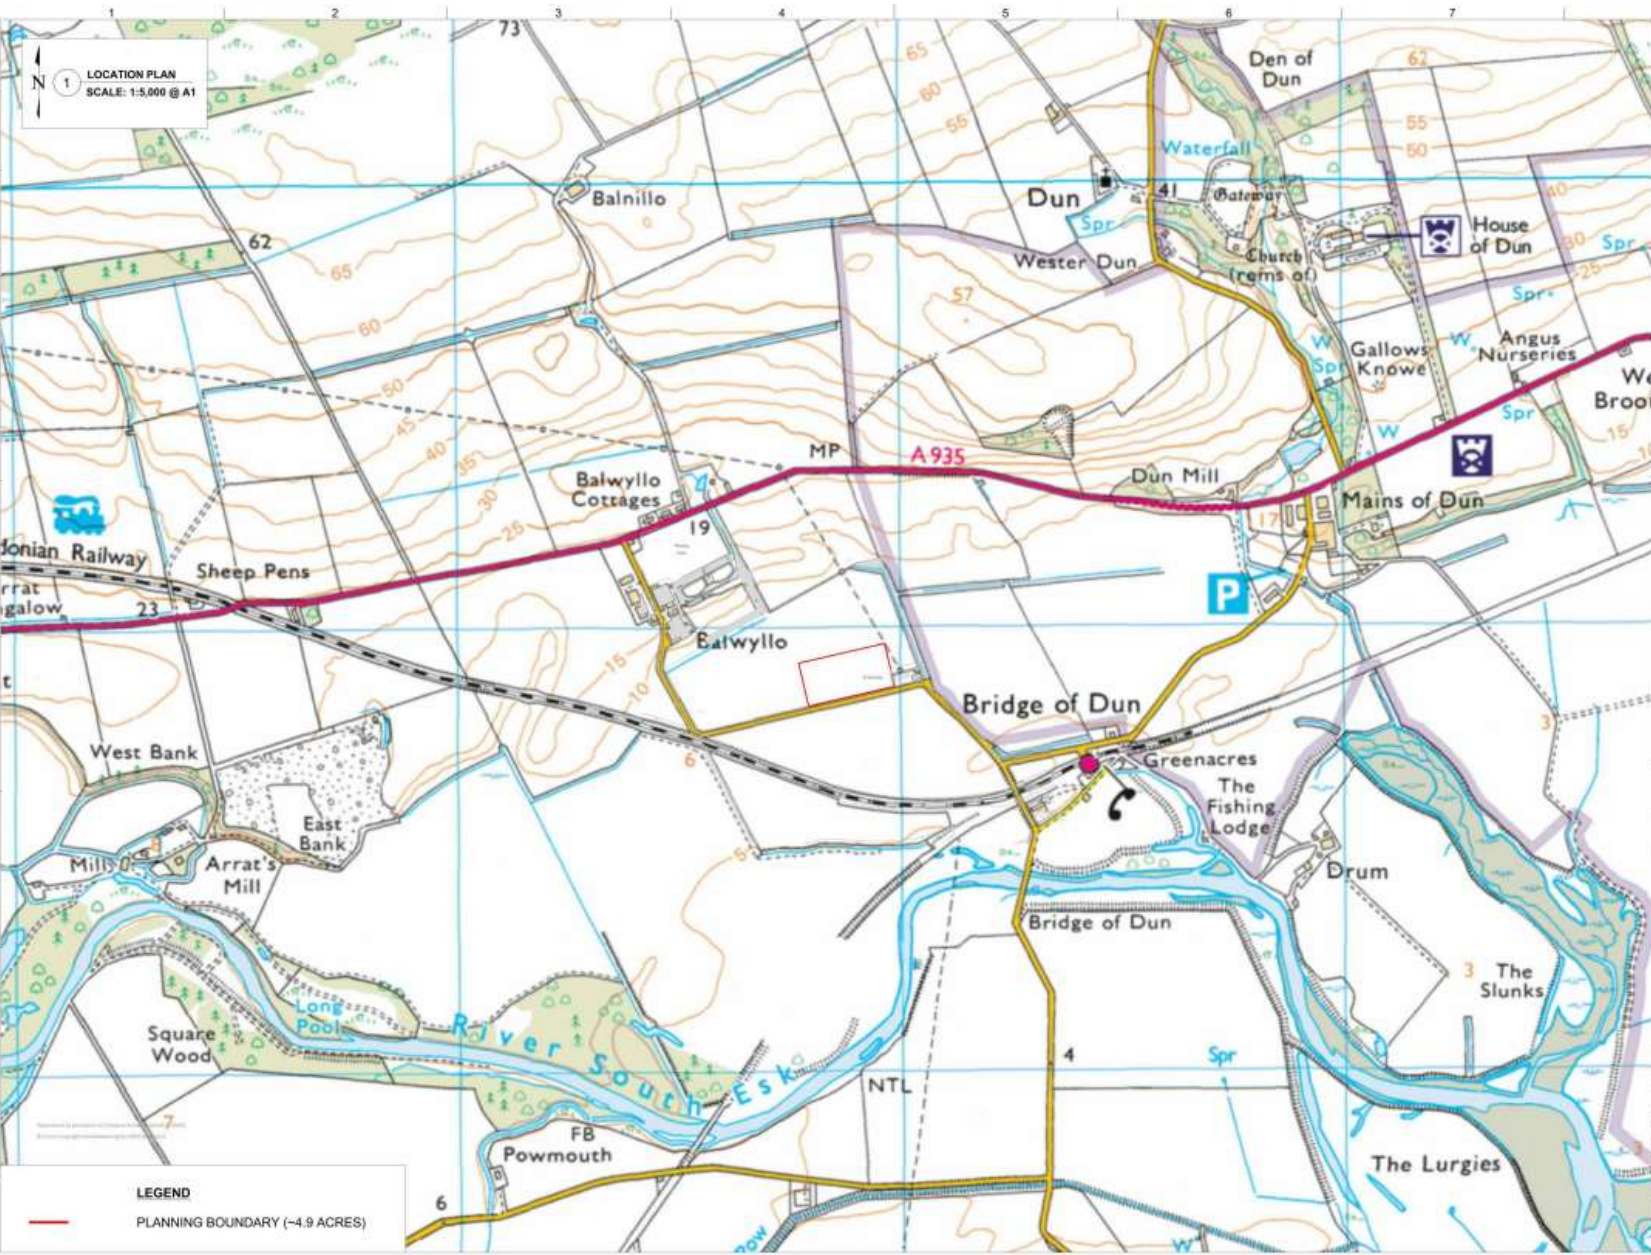

LOCATION PLAN
SCALE: 1:5,000 @ A1

LEGEND
PLANNING BOUNDARY (~4.9 ACRES)



PRELIMINARY
NOT FOR
CONSTRUCTION

GENERAL
SITE LOCATION PLAN

The Energy Workshop - Balwyllo
UK

REV	DATE	DESCRIPTION
01	03/12/22	FIRST ISSUE
02	04/12/22	RED LINE AMENDMENT

LATITUDE: 56.720°
LONGITUDE: -2.597°
SCALE: AS SHOWN
ORIGINAL SIZE: ISO A1

SHEET
P015.1-100 Rev02



1
 LOCATION PLAN
 SCALE: 1:1,250 @ A1



PRELIMINARY
 NOT FOR
 CONSTRUCTION

GENERAL
 SITE PLAN

The Energy Workshop - Bahaylo
 UK

REV	DATE	DESCRIPTION	DWN		CHKD	
			BY	TC	BY	TC
01	01/12/22	FIRST ISSUE				
02	04/12/22	FIELD LINE AMENDMENT				

LATITUDE: 56.720°
 LONGITUDE: -2.937°
 SCALE: AS SHOWN
 ORIGINAL SIZE: ISO A1

LEGEND
 PLANNING BOUNDARY (~4.9 ACRES)

SHEET
 P015.1-101 Rev02

