

Legend

(F.E) Fire Extinguisher (H.D) Heat detector (F.A) Fire Alarm
 (F.B) Fire Blanket (R.G.P) Brake glass point
 (F.H.R) Fire Hose (E.L) Emergency light

CLIENT :
 Montrose Football Club


JOB TITLE :
 Licence Application

ADDRESS :
 Links Park Stadium, Montrose

scale : 1:200 drawing no: 2 / 2

drawing Title: Licence Application date: 17.01.23 drawn by: JL

JOHN D CRAWFORD Ltd
 Architectural Services
 72 NEW WYND MONTROSE
 ANGUS
 DD10 8RF
 www.johndcrawford.co.uk
 info@johndcrawford.co.uk
 Tel - 01674 672064 Fax - 01674 672126

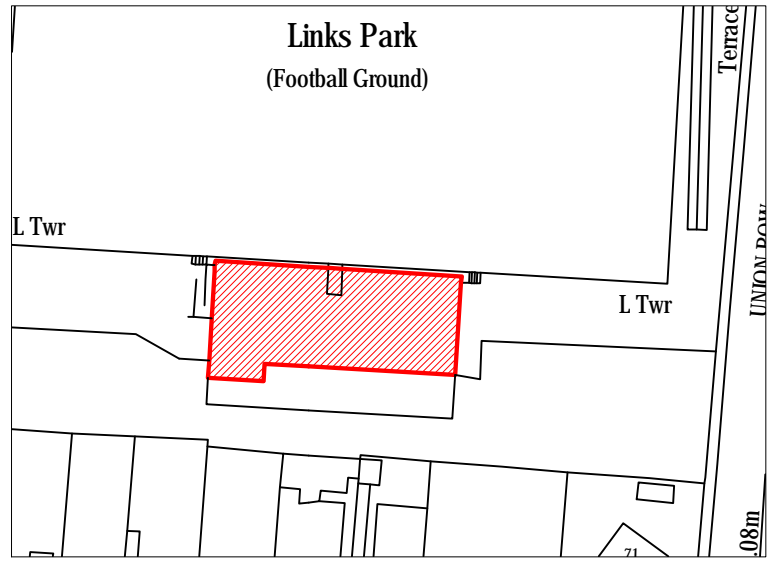

Drinks Display's
 6 Cans and up to 3 bottles and also of sale goods (On Display at Match days and corporate events only)

- Escape Door Opening Widths & Heights:**
- A. 1000 x 2040mm
 - B. 938 x 2000mm
 - C. 1000 x 2030mm

Hatched Area Indicates Childrens areas

