



© Crown Copyright 2023. All rights reserved. OS Licence No. 100023404.
 For reference purposes only. No further copies may be made.
 Map for use in connection with Angus Council duties in relation to the
 Roads (Scotland) Act 1984.

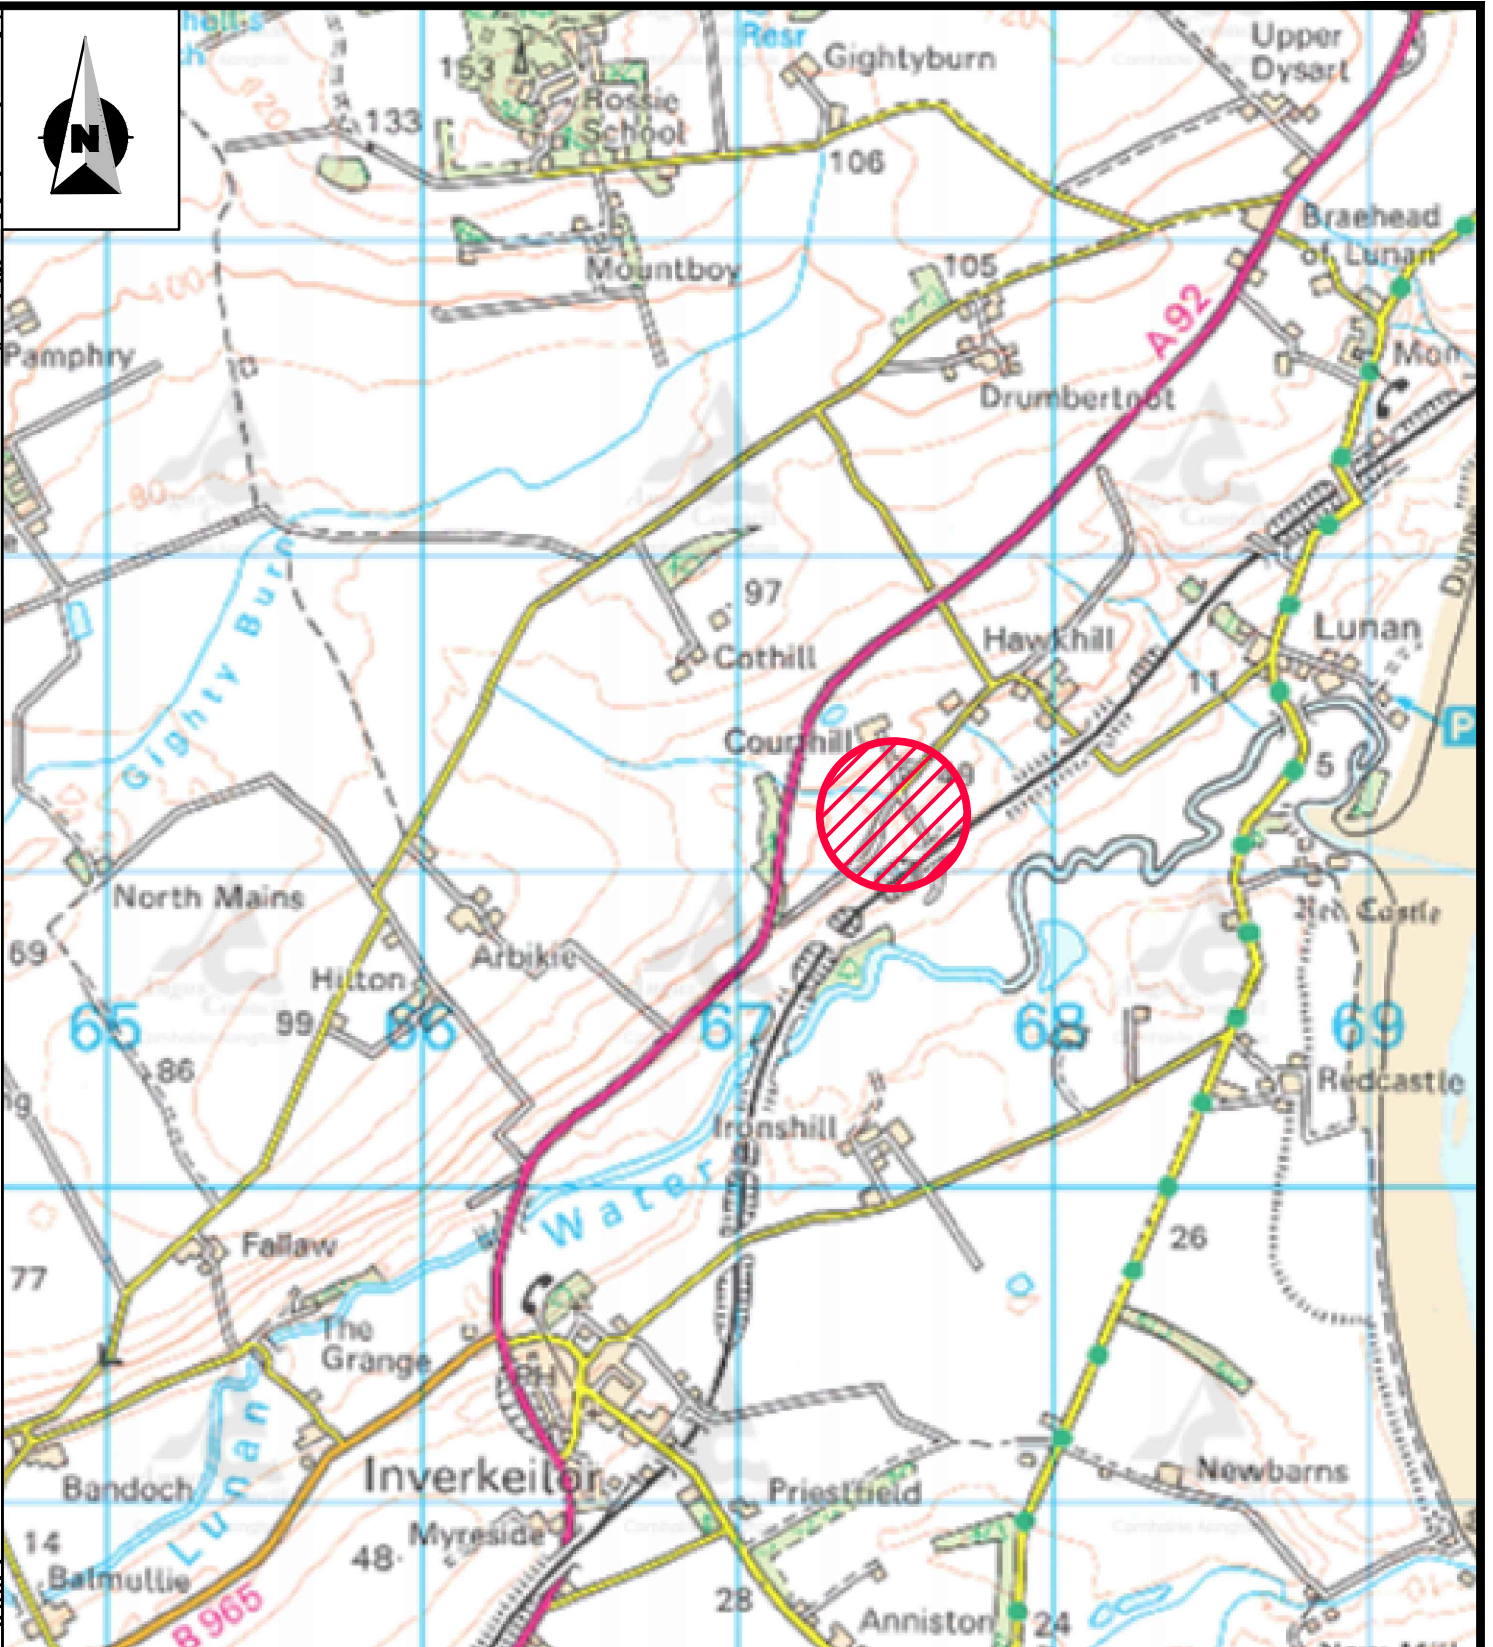

LEGEND

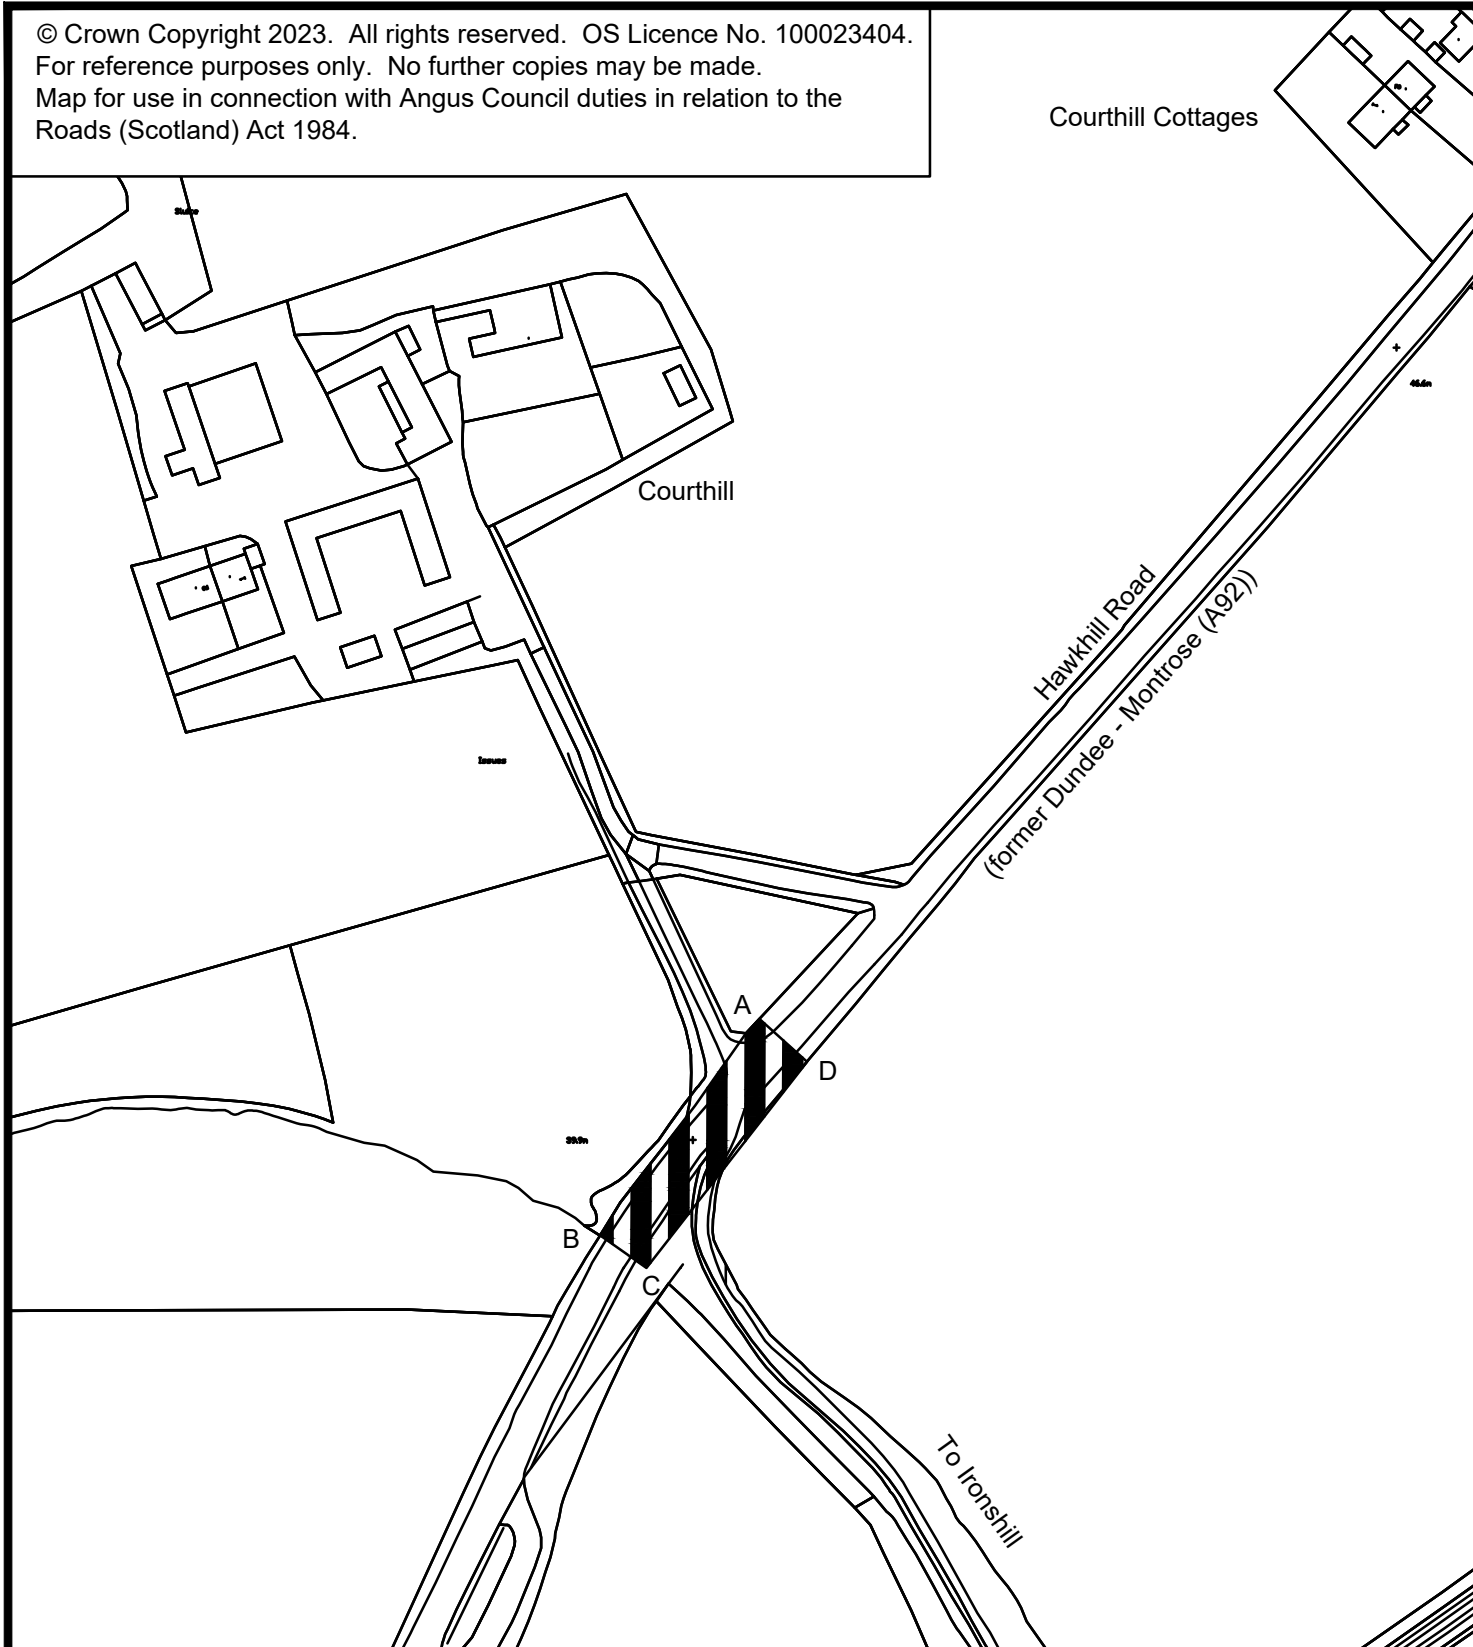

Section of road to be stopped up



Angus Council
 ROADS & TRANSPORTATION
 Engineer - Service Leader

TRAFFIC MANAGER
 ANGUS HOUSE
 ORCHARDBANK BUSINESS PARK
 FORFAR
 DD8 1AN
 Tel : 03452 777 778

**ROADS (SCOTLAND) ACT 1984 -
 PROPOSED STOPPING UP OF PART OF
 FORMER A92 ARBROATH - MONTROSE ROAD
 AT COURTHILL, INVERKEILOR**

Rev. Date Content

Drawn by :
 AB

Scale :
 N.T.S.

Date :
 14/03/23

Drawing No. :
 RSA/SU/22/HRI/1