


Reproduced by permission of Ordnance Survey on behalf of HMSO.  
 © Crown Copyright and database rights 100023404, 2022.



**LOCATION PLAN**  
 SCALE: 1 : 2500

- — — — — SITE BOUNDARY
- — — — — OWNERSHIP BOUNDARY

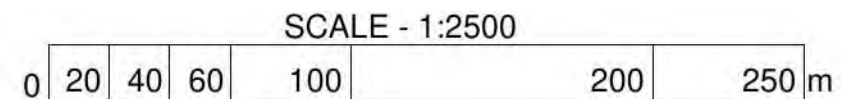

DATE	REVISION	REV	DRW	CHK
30/09/22	Issued for Planning Permission	P01	BL	LD

**APPENDIX 1**

This drawing has been prepared solely for the use of ANGUS COUNCIL and there are no representations of any kind made by NORR Consultants Limited to any party with whom NORR Consultants Limited has not entered into a contract

This drawing must not be used, reproduced or revised without written permission.

This drawing shall not be used for construction purposes until the "CONSTRUCTION" status appears under the Sheet Status.

Constructors must only work to figured dimensions which are to be checked on site. Do not scale from hard copy drawings

**NORR**  
 NORR Consultants Ltd.  
 An Ingenium International Company

Skypark 5, Suite 1A  
 45 Finnieston Street,  
 Glasgow G3 8JU  
 Scotland, UK  
 norr.com

Drawn	Date
Author	
Checked	Date
Checker	

Client  
**ANGUS COUNCIL**

Project Name  
**MONIFIETH LEARNING CAMPUS**

Drawing Title  
**SITE - LOCATION PLAN**

Scale  
 As indicated@ A3

Sheet Status  
**S2 - FOR INFORMATION**

Project No.  
**IAGG21-0014**

Drawing No. 1336-NOR-ZZ-ZZ-DR-A-900003	Rev. P01
---	-------------