


© Crown Copyright 2023. All rights reserved. OS Licence No. 100023404.  
For reference purposes only. No further copies may be made.  
Map for use in connection with Angus Council duties in relation to the  
Roads (Scotland) Act 1984.



**LEGEND**

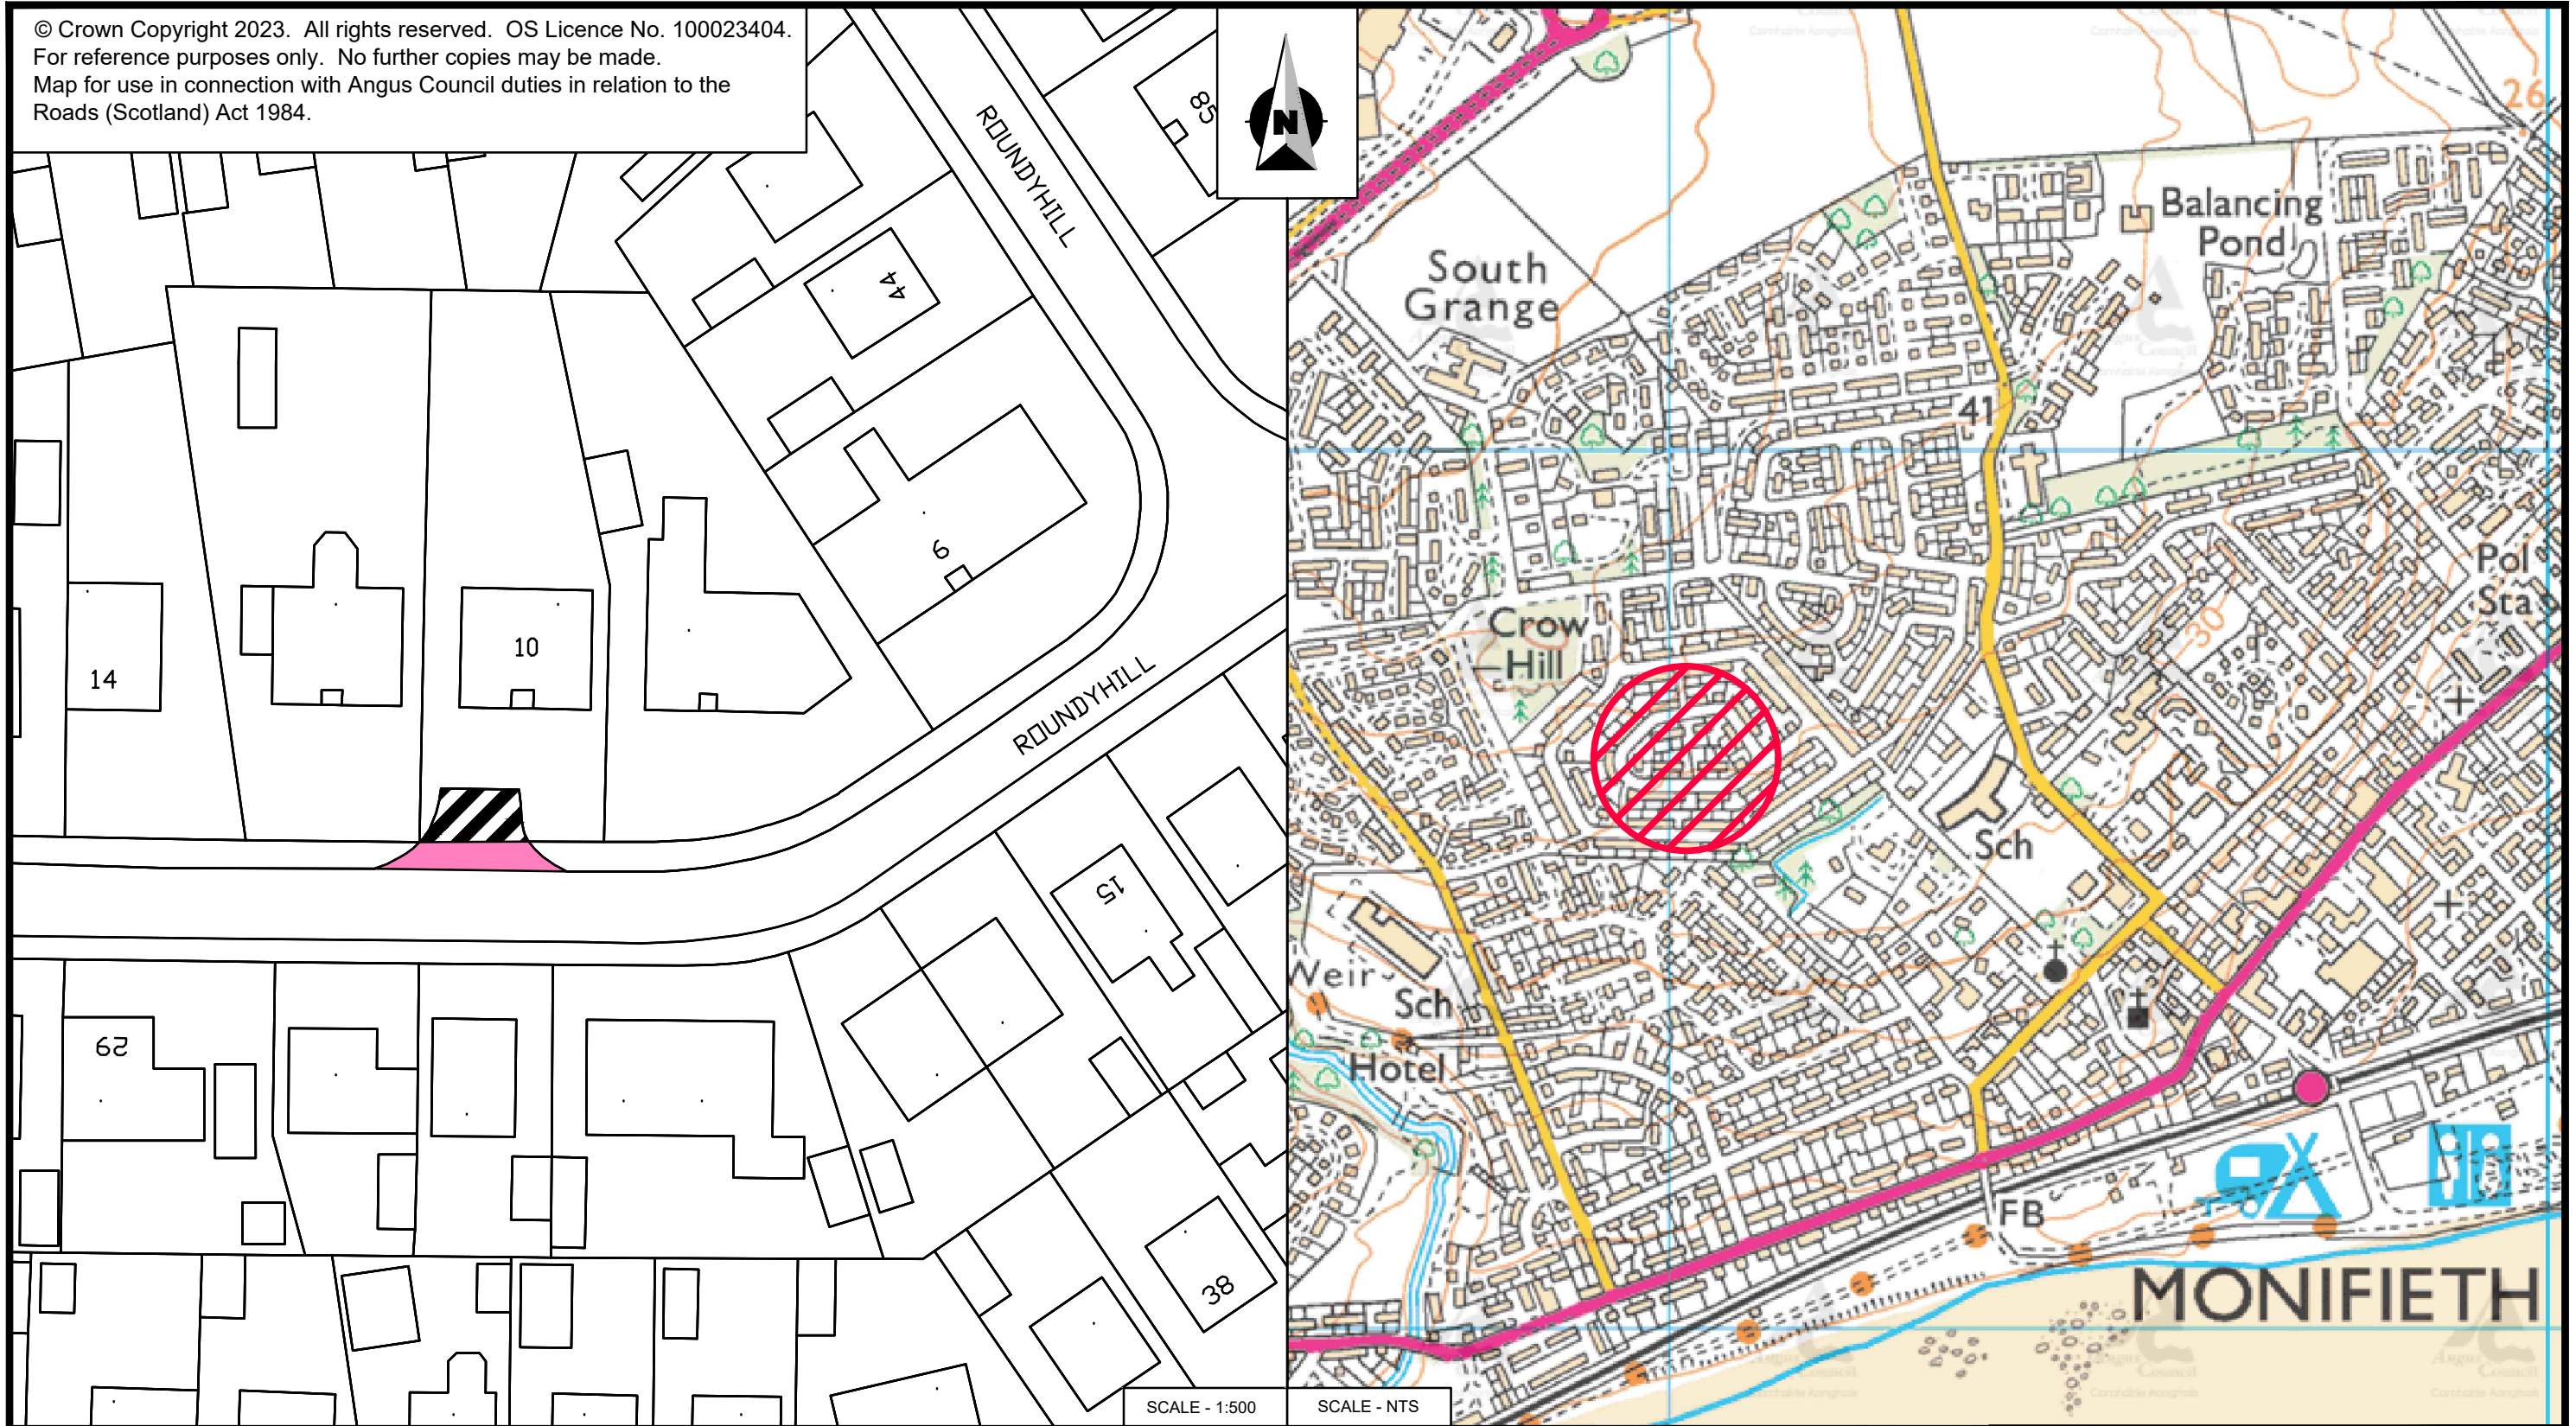

Road to be stopped-up  
New footway to be provided



**Angus Council**  
ROADS & TRANSPORTATION  
Engineer - Service Leader

TRAFFIC MANAGER  
ANGUS HOUSE  
ORCHARDBANK BUSINESS PARK  
FORFAR  
DD8 1AN  
Tel : 03452 777 778

ROADS (SCOTLAND) ACT 1984  
SECTION 68  
PROPOSED STOPPING UP OF PART OF  
ROUNDYHILL, MONIFIETH

Rev. Date Content

Drawn by :  
AB

Scale :  
VARIES

Date :  
08/03/23

Drawing No. :  
s.68/SU/RM/app2