

Reproduced by permission of Ordnance Survey on behalf of HM SO.

© Crown Copyright and database rights 100023404, 2023

# VOIGT

architects


3-4 Harbour Visitor Centre  
Fishmarket Quay  
Arbroath, DD11 1PS  
Telephone: 01241 879662  
Email: admin@voigtarchitects.ltd  
www.voigtarchitects.ltd

PROJECT

Proposed Development  
Site 2  
Victoria Green  
Carnoustie

AMENDMENTS

## APPENDIX 1

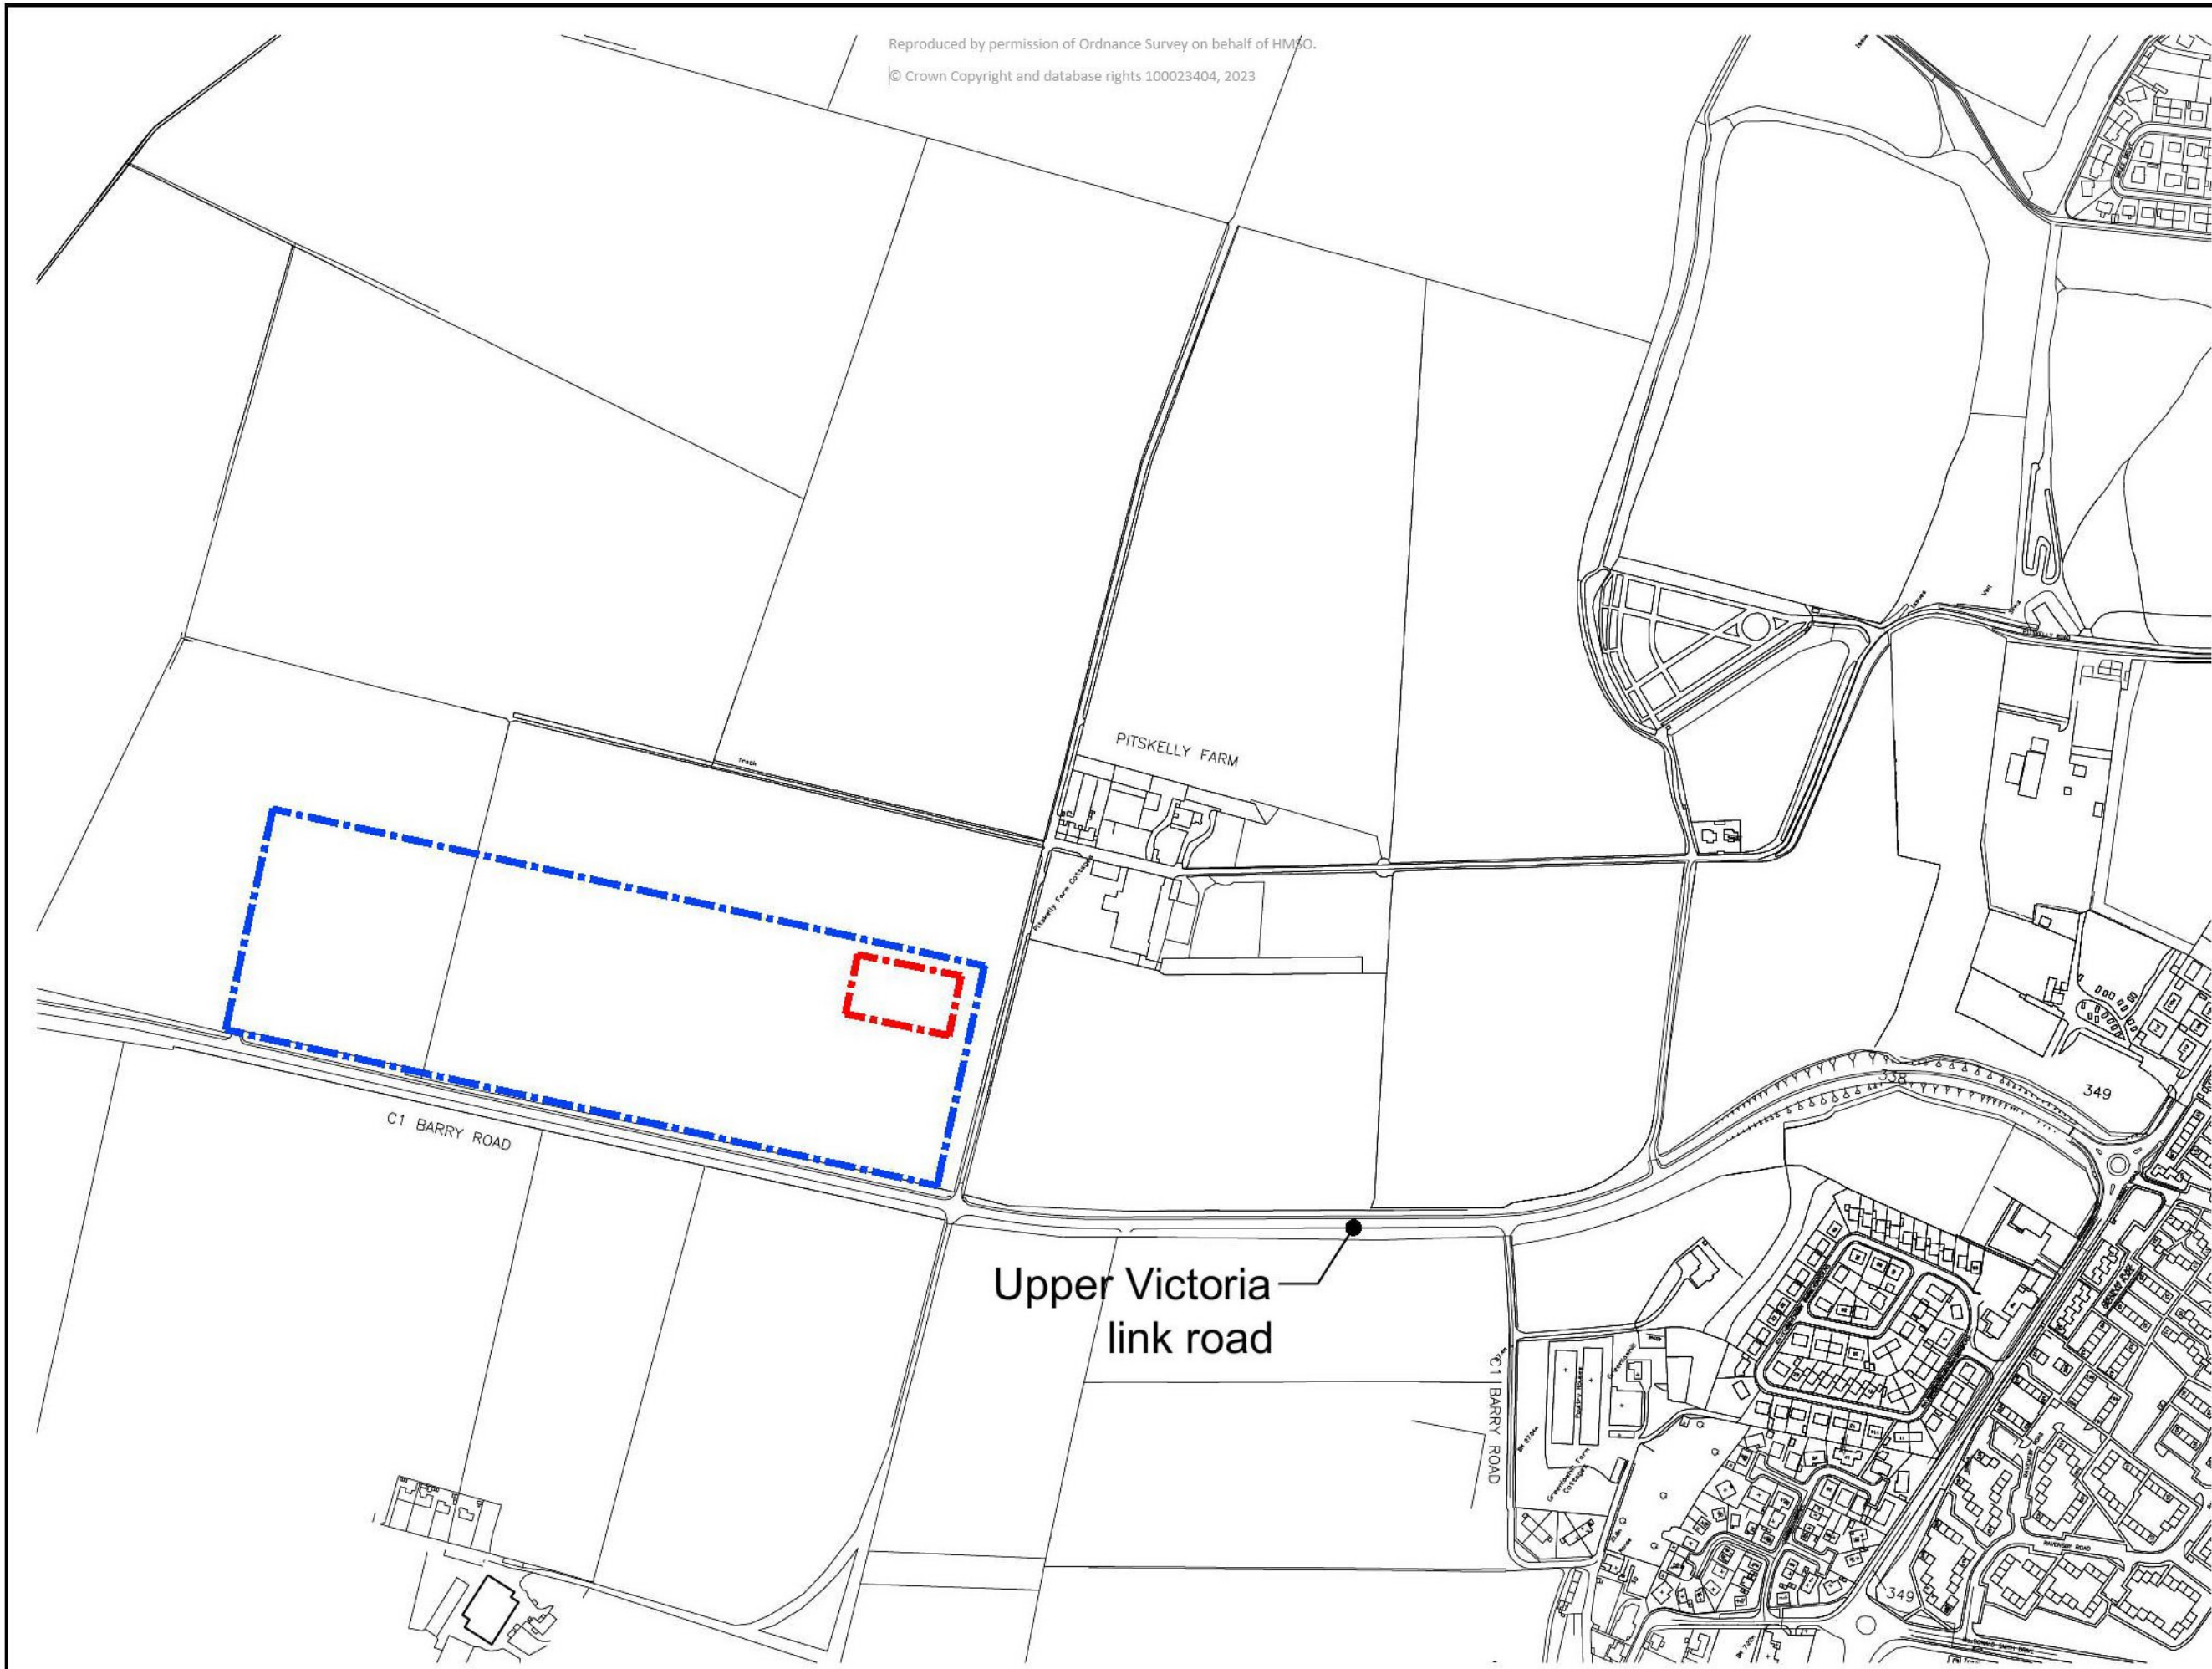

THIS DRAWING IS COPYRIGHT OF  
VOIGT ARCHITECTS LIMITED  
DO NOT SCALE THIS DRAWING  
ALL DIMENSIONS AND LEVELS TO BE CHECKED ON SITE  
DISCREPANCIES TO BE REPORTED TO  
VOIGT ARCHITECTS LIMITED BEFORE PROCEEDING  
IF IN ANY DOUBT ABOUT INFORMATION ON THIS DRAWING,  
CONTACT VOIGT ARCHITECTS LIMITED

DRAWING TITLE

Location Plan

SCALE	DATE
1:5,000 @ A3	March 2023
CAD FILE	DRAWN BY
	LF

4257/LP/01 Ver 1

STATUS  
DWG NO

