


Schedule 2

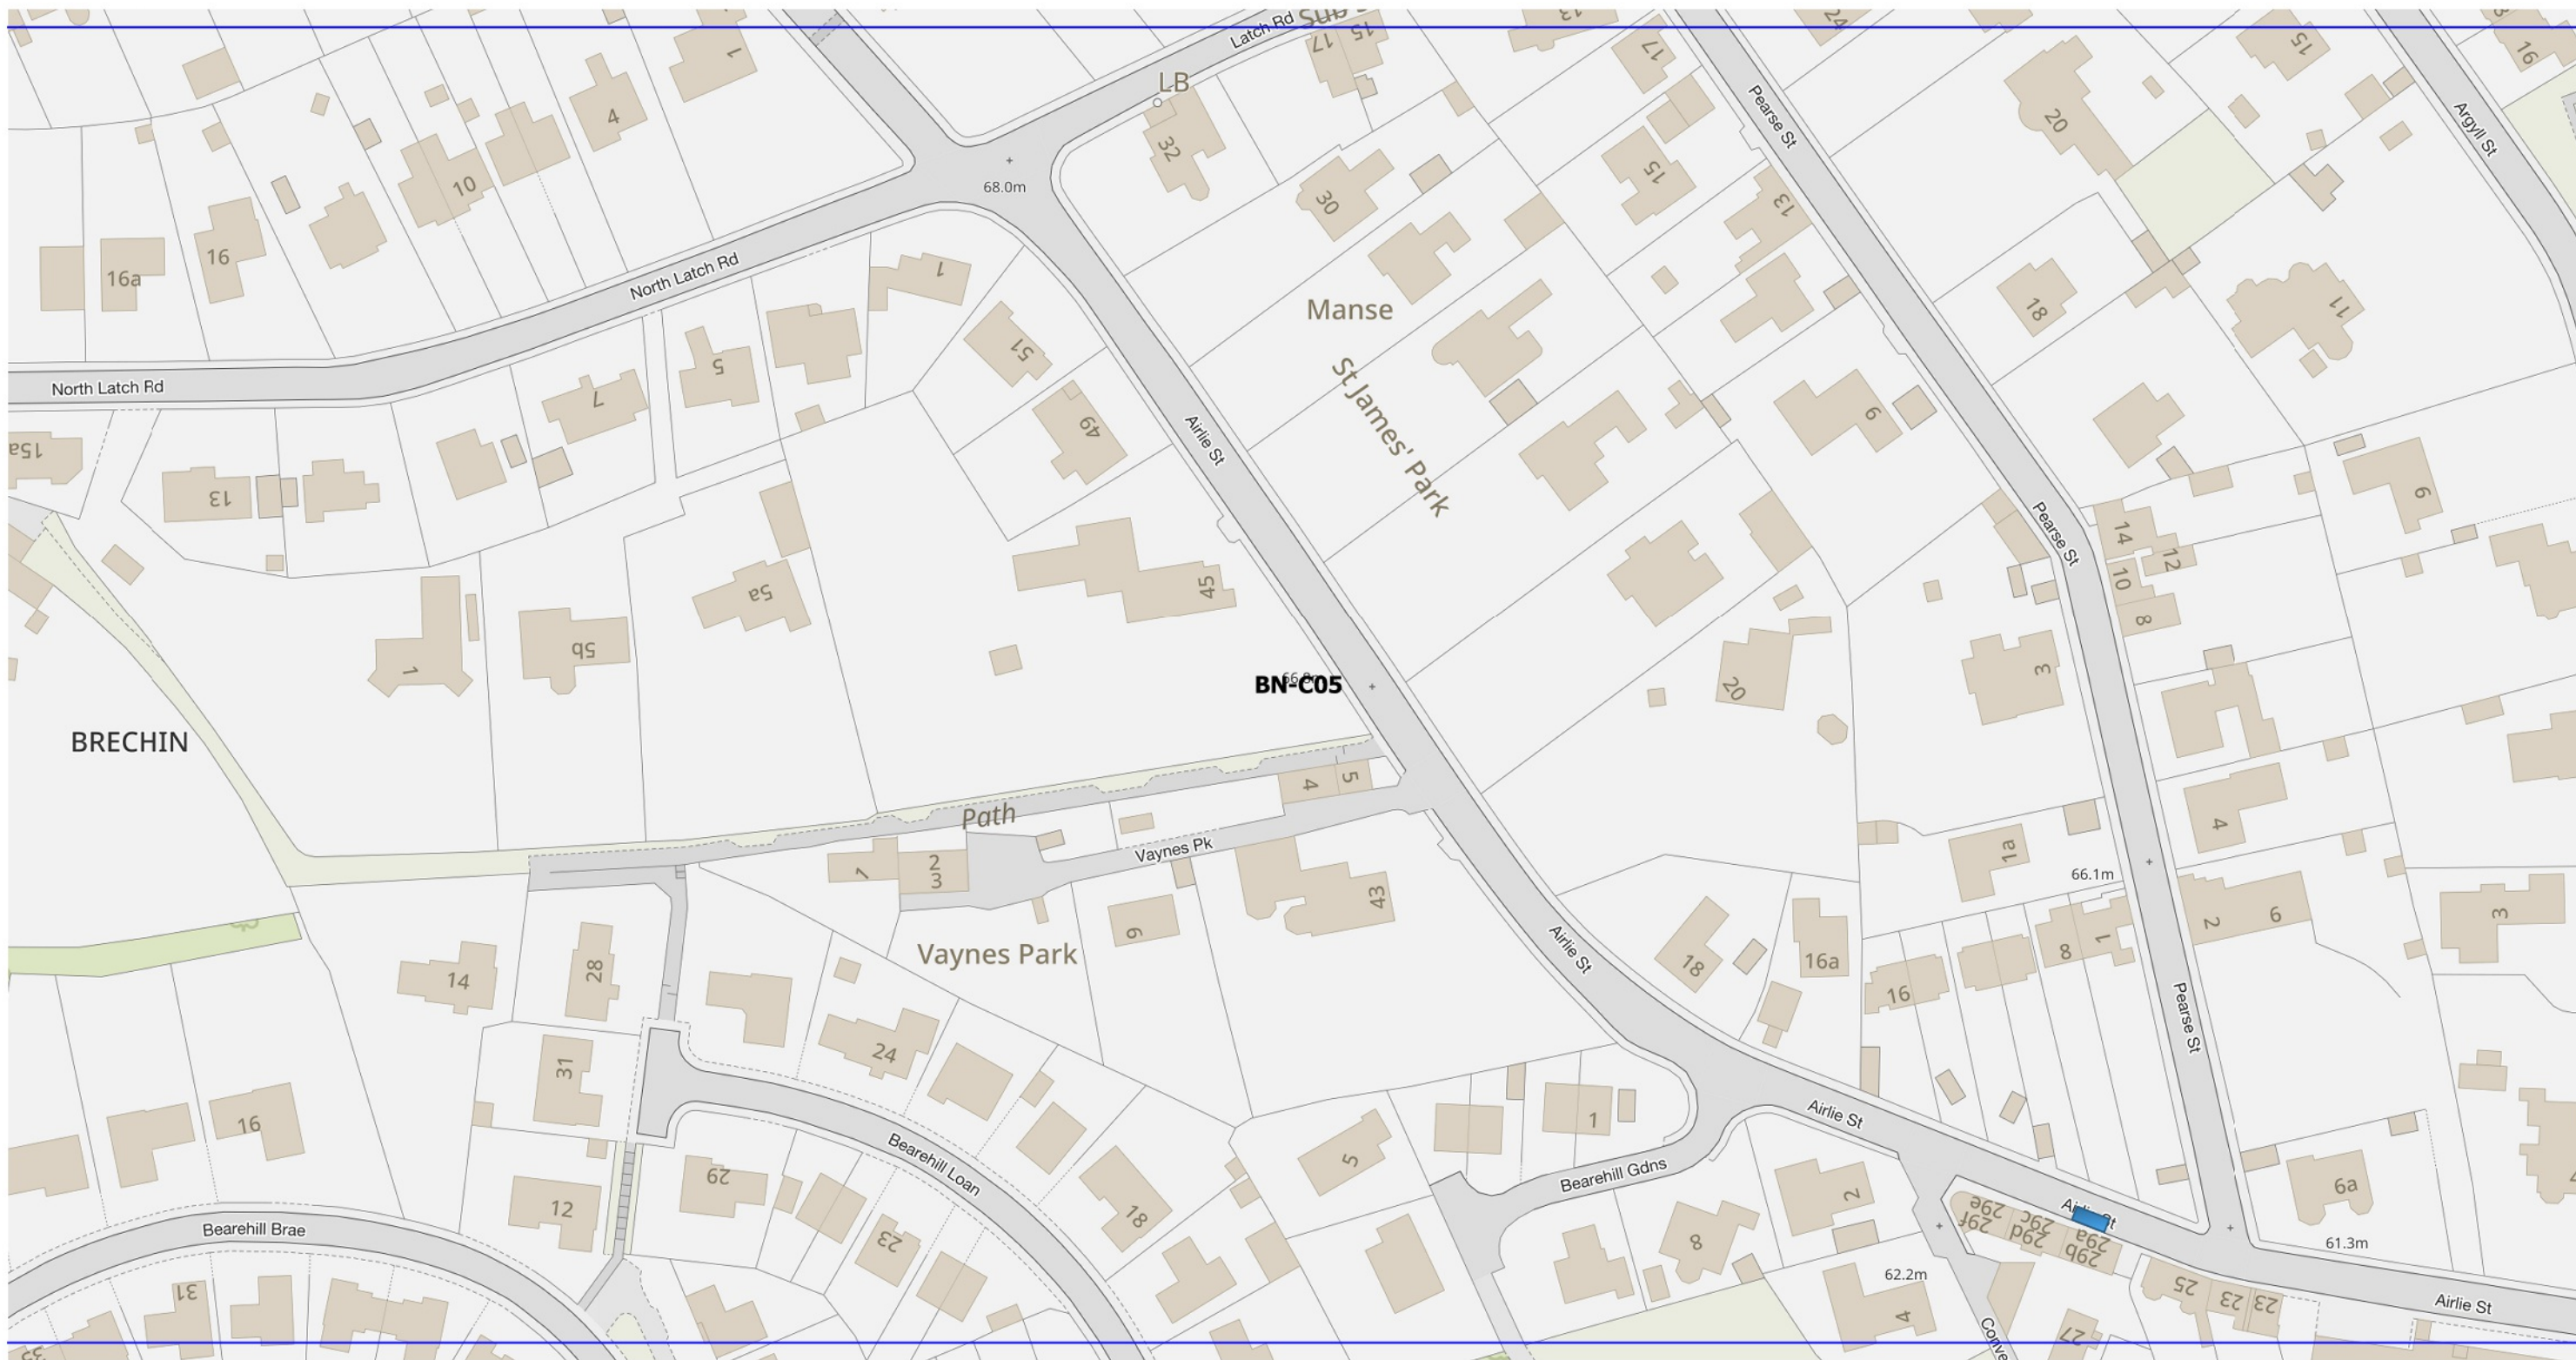

Legend

 Disabled Bay: Blue badge Holders Only

Scale: 1:1250

Effective date

This is **Plan BN-C05** referred to in the foregoing Angus Council (Disabled Persons' Parking Places)(Street Parking Places)(Decriminalised Enforcement) (No3) Order 202x



Schedule 2



Legend

 Disabled Bay: Blue badge Holders Only

Scale: 1:1250

Effective date

This is **Plan BN-D05** referred to in the foregoing Angus Council (Disabled Persons' Parking Places)(Street Parking Places)(Decriminalised Enforcement) (No3) Order 202x



Schedule 2



Legend

 Disabled Bay: Blue badge Holders Only

Scale: 1:1250

Effective date

This is **Plan BN-E01** referred to in the foregoing Angus Council (Disabled Persons' Parking Places)(Street Parking Places)(Decriminalised Enforcement) (No3) Order 202x



ANGUS COUNCIL (DISABLED PERSONS' PARKING PLACES)(STREET PARKING PLACES)(DECriminalISED ENFORCEMENT) (NO.3) ORDER 202X ON STREET PLANS

Schedule 2



Legend

 Disabled Bay: Blue badge Holders Only

Scale: 1:1250

Effective date

This is **Plan BN-E03** referred to in the foregoing Angus Council (Disabled Persons' Parking Places)(Street Parking Places)(Decriminalised Enforcement) (No3) Order 202x



ANGUS COUNCIL (DISABLED PERSONS' PARKING PLACES)(STREET PARKING PLACES)(DECriminalISED ENFORCEMENT) (NO.3) ORDER 202X ON STREET PLANS

Schedule 2



Legend

 Disabled Bay: Blue badge Holders Only

Scale: 1:1250

Effective date

This is **Plan BN-F02** referred to in the foregoing Angus Council (Disabled Persons' Parking Places)(Street Parking Places)(Decriminalised Enforcement) (No3) Order 202x



Schedule 2



Legend

 Disabled Bay: Blue badge Holders Only

Scale: 1:1250

Effective date

This is **Plan BN-F03** referred to in the foregoing Angus Council (Disabled Persons' Parking Places)(Street Parking Places)(Decriminalised Enforcement) (No3) Order 202x