

Schedule 2



Legend


 Blue Badge Holders Only

Scale: 1:1250

Effective date

This is **Plan AH-B07** referred to in the foregoing Angus Council (Disabled Persons' Parking Places) (Off-Street Parking Places) (Decriminalised Enforcement) (Variation) Order 202x

Schedule 2

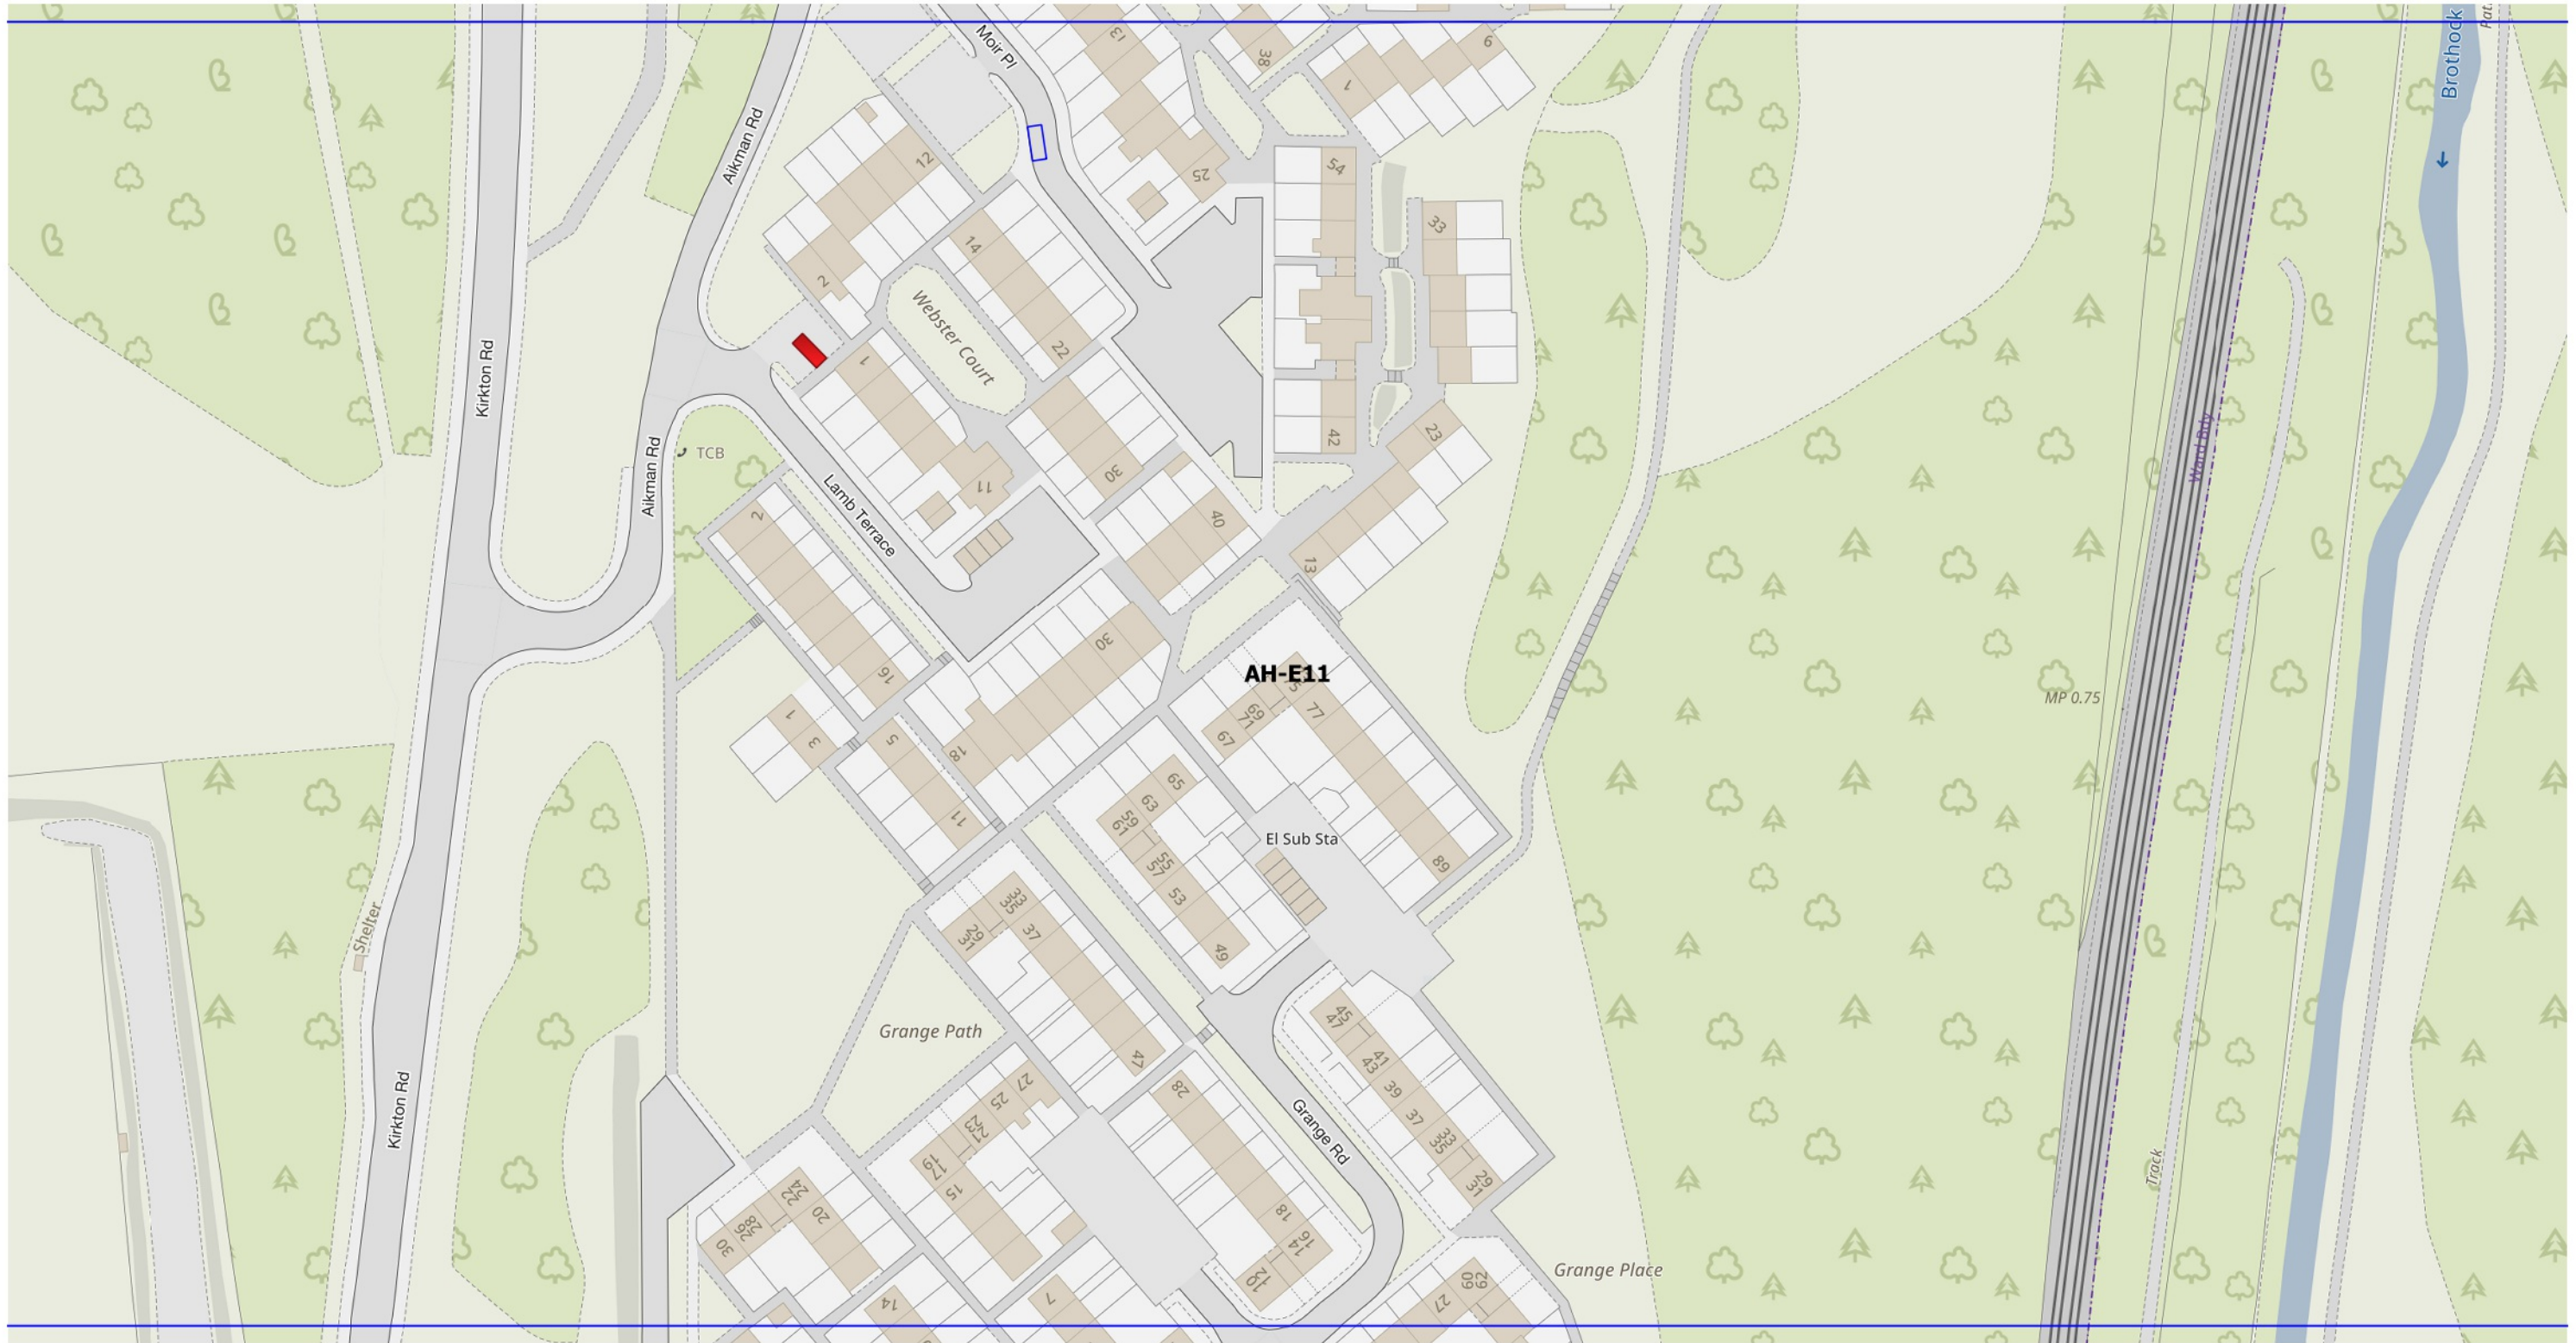

Legend

Blue Badge Holders Only

Scale: 1:1250

Effective date

This is **Plan AH-E11** referred to in the foregoing Angus Council (Disabled Persons' Parking Places) (Off-Street Parking Places) (Decriminalised Enforcement) (Variation) Order 202x

Schedule 2



Legend

 Blue Badge Holders Only

Scale: 1:1250

Effective date

This is **Plan AH-H10** referred to in the foregoing Angus Council (Disabled Persons' Parking Places) (Off-Street Parking Places) (Decriminalised Enforcement) (Variation) Order 202x

Schedule 2



Legend


 Blue Badge Holders Only

Scale: 1:1250

Effective date

This is **Plan AH-F08** referred to in the foregoing Angus Council (Disabled Persons' Parking Places) (Off-Street Parking Places) (Decriminalised Enforcement) (Variation) Order 202x

Schedule 2

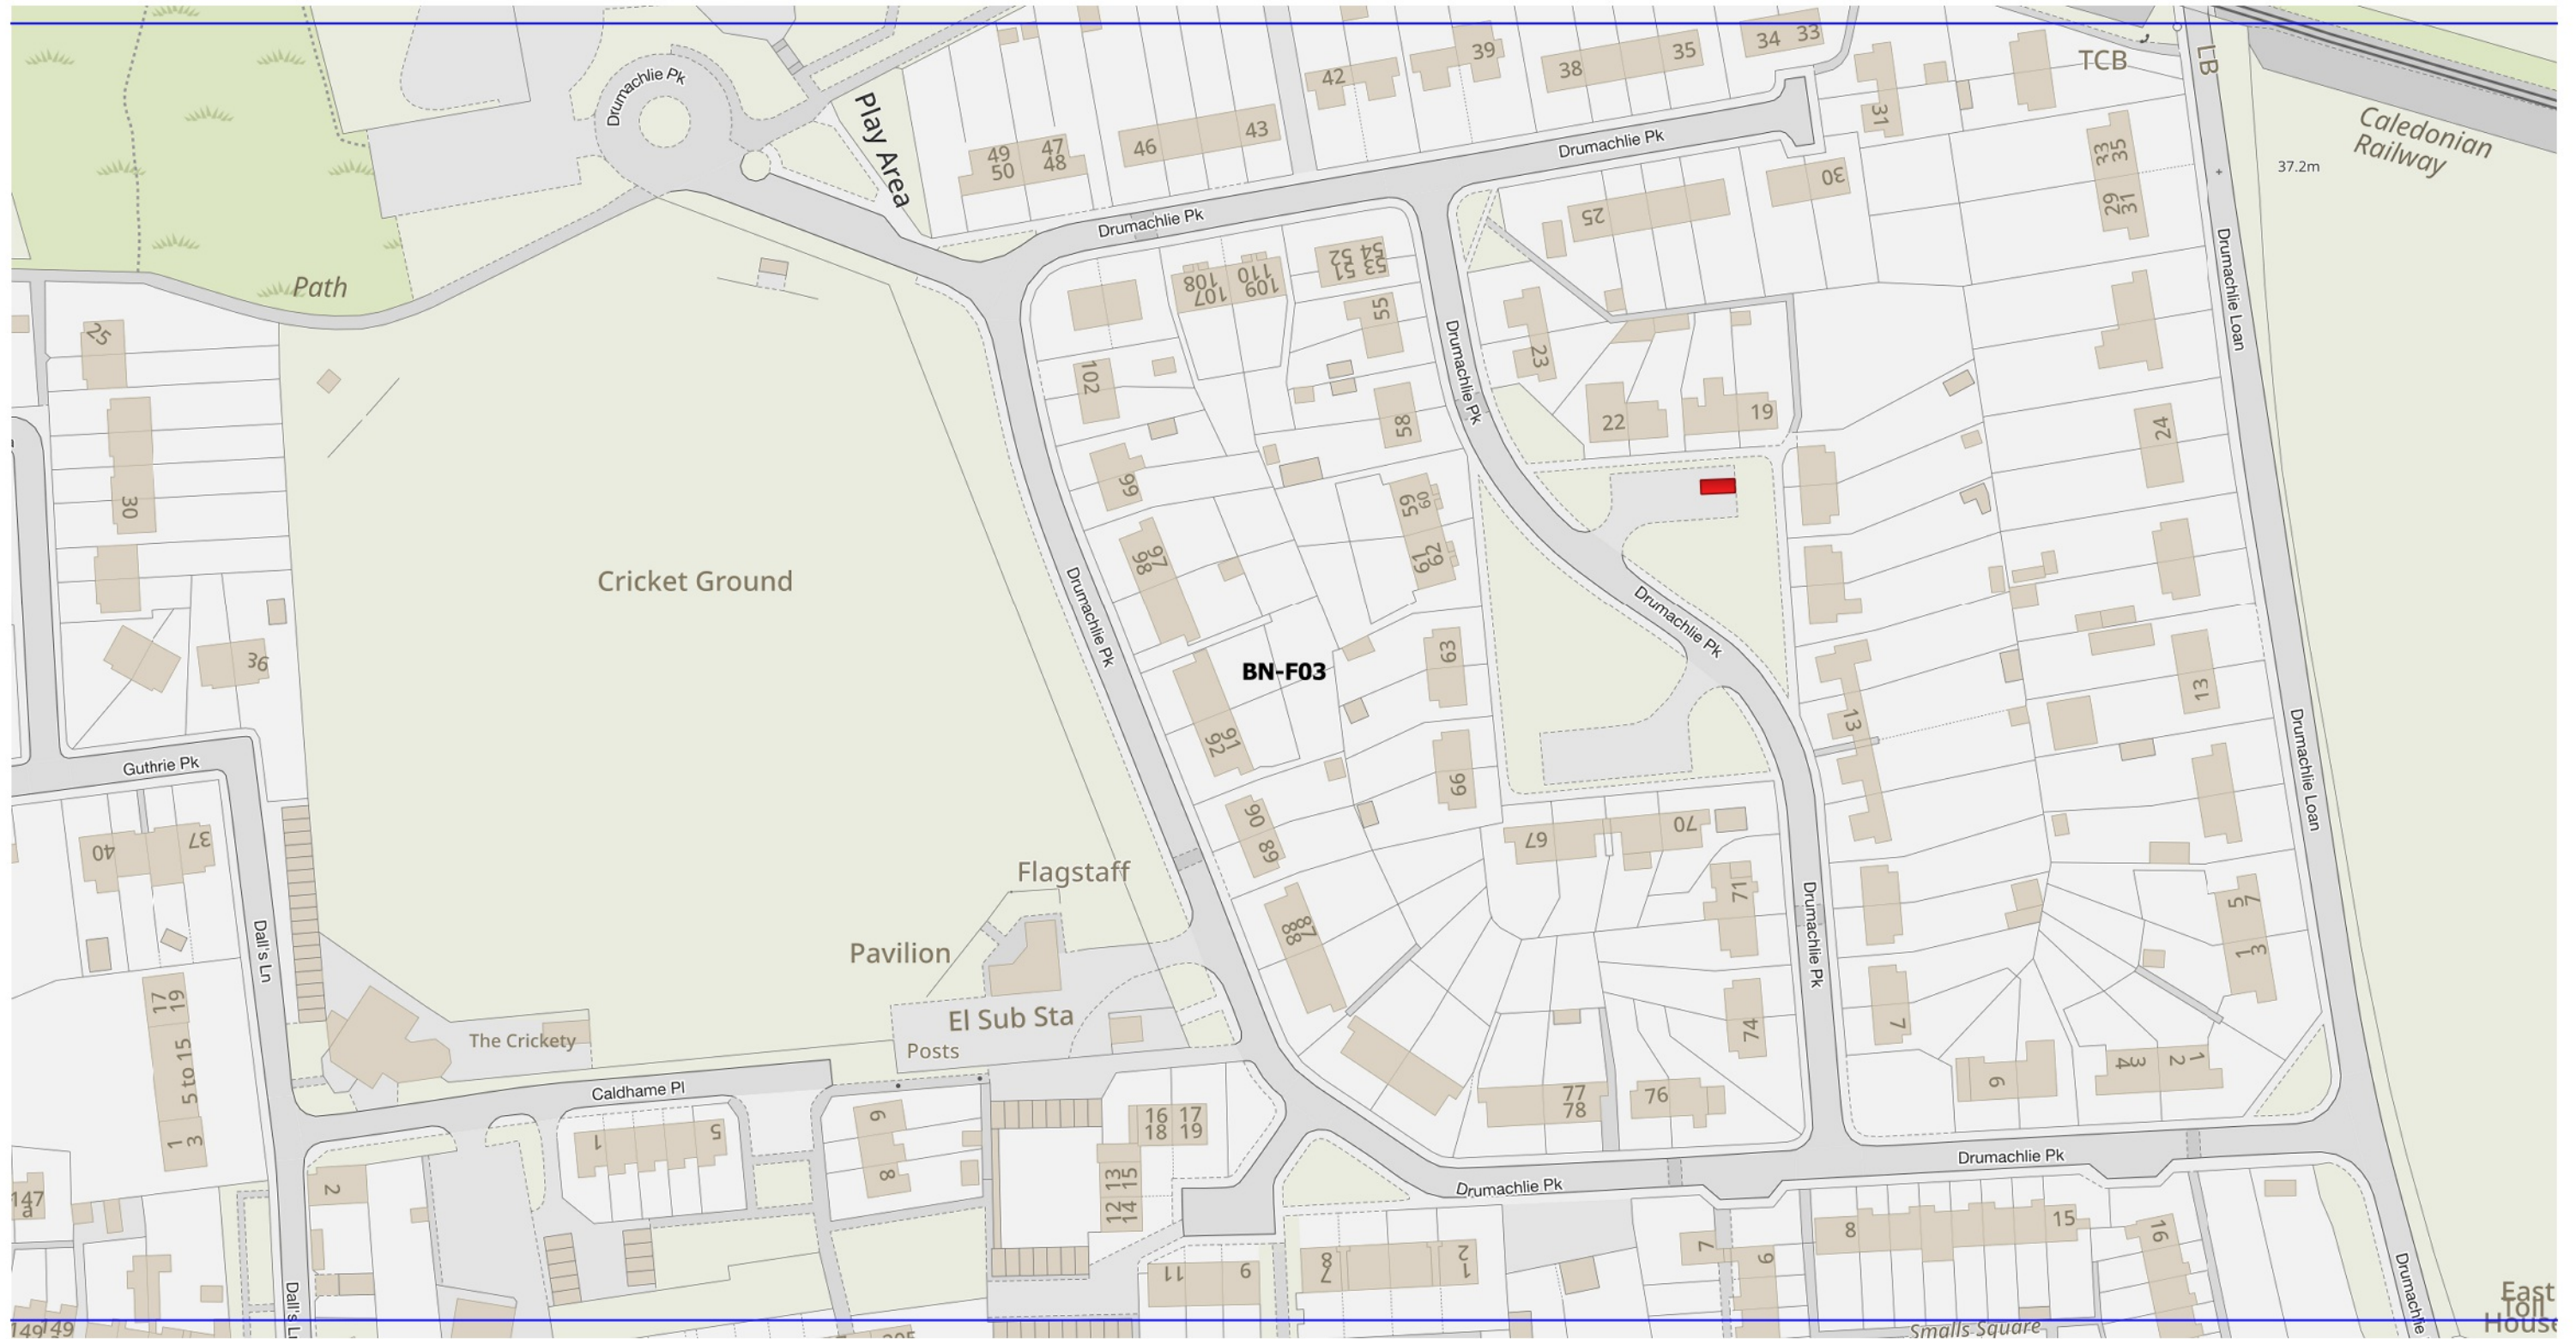

Legend


■ Blue Badge Holders Only

Scale: 1:1250

Effective date

This is **Plan BN-F03** referred to in the foregoing Angus Council (Disabled Persons' Parking Places) (Off-Street Parking Places) (Decriminalised Enforcement) (Variation) Order 202x

Schedule 2

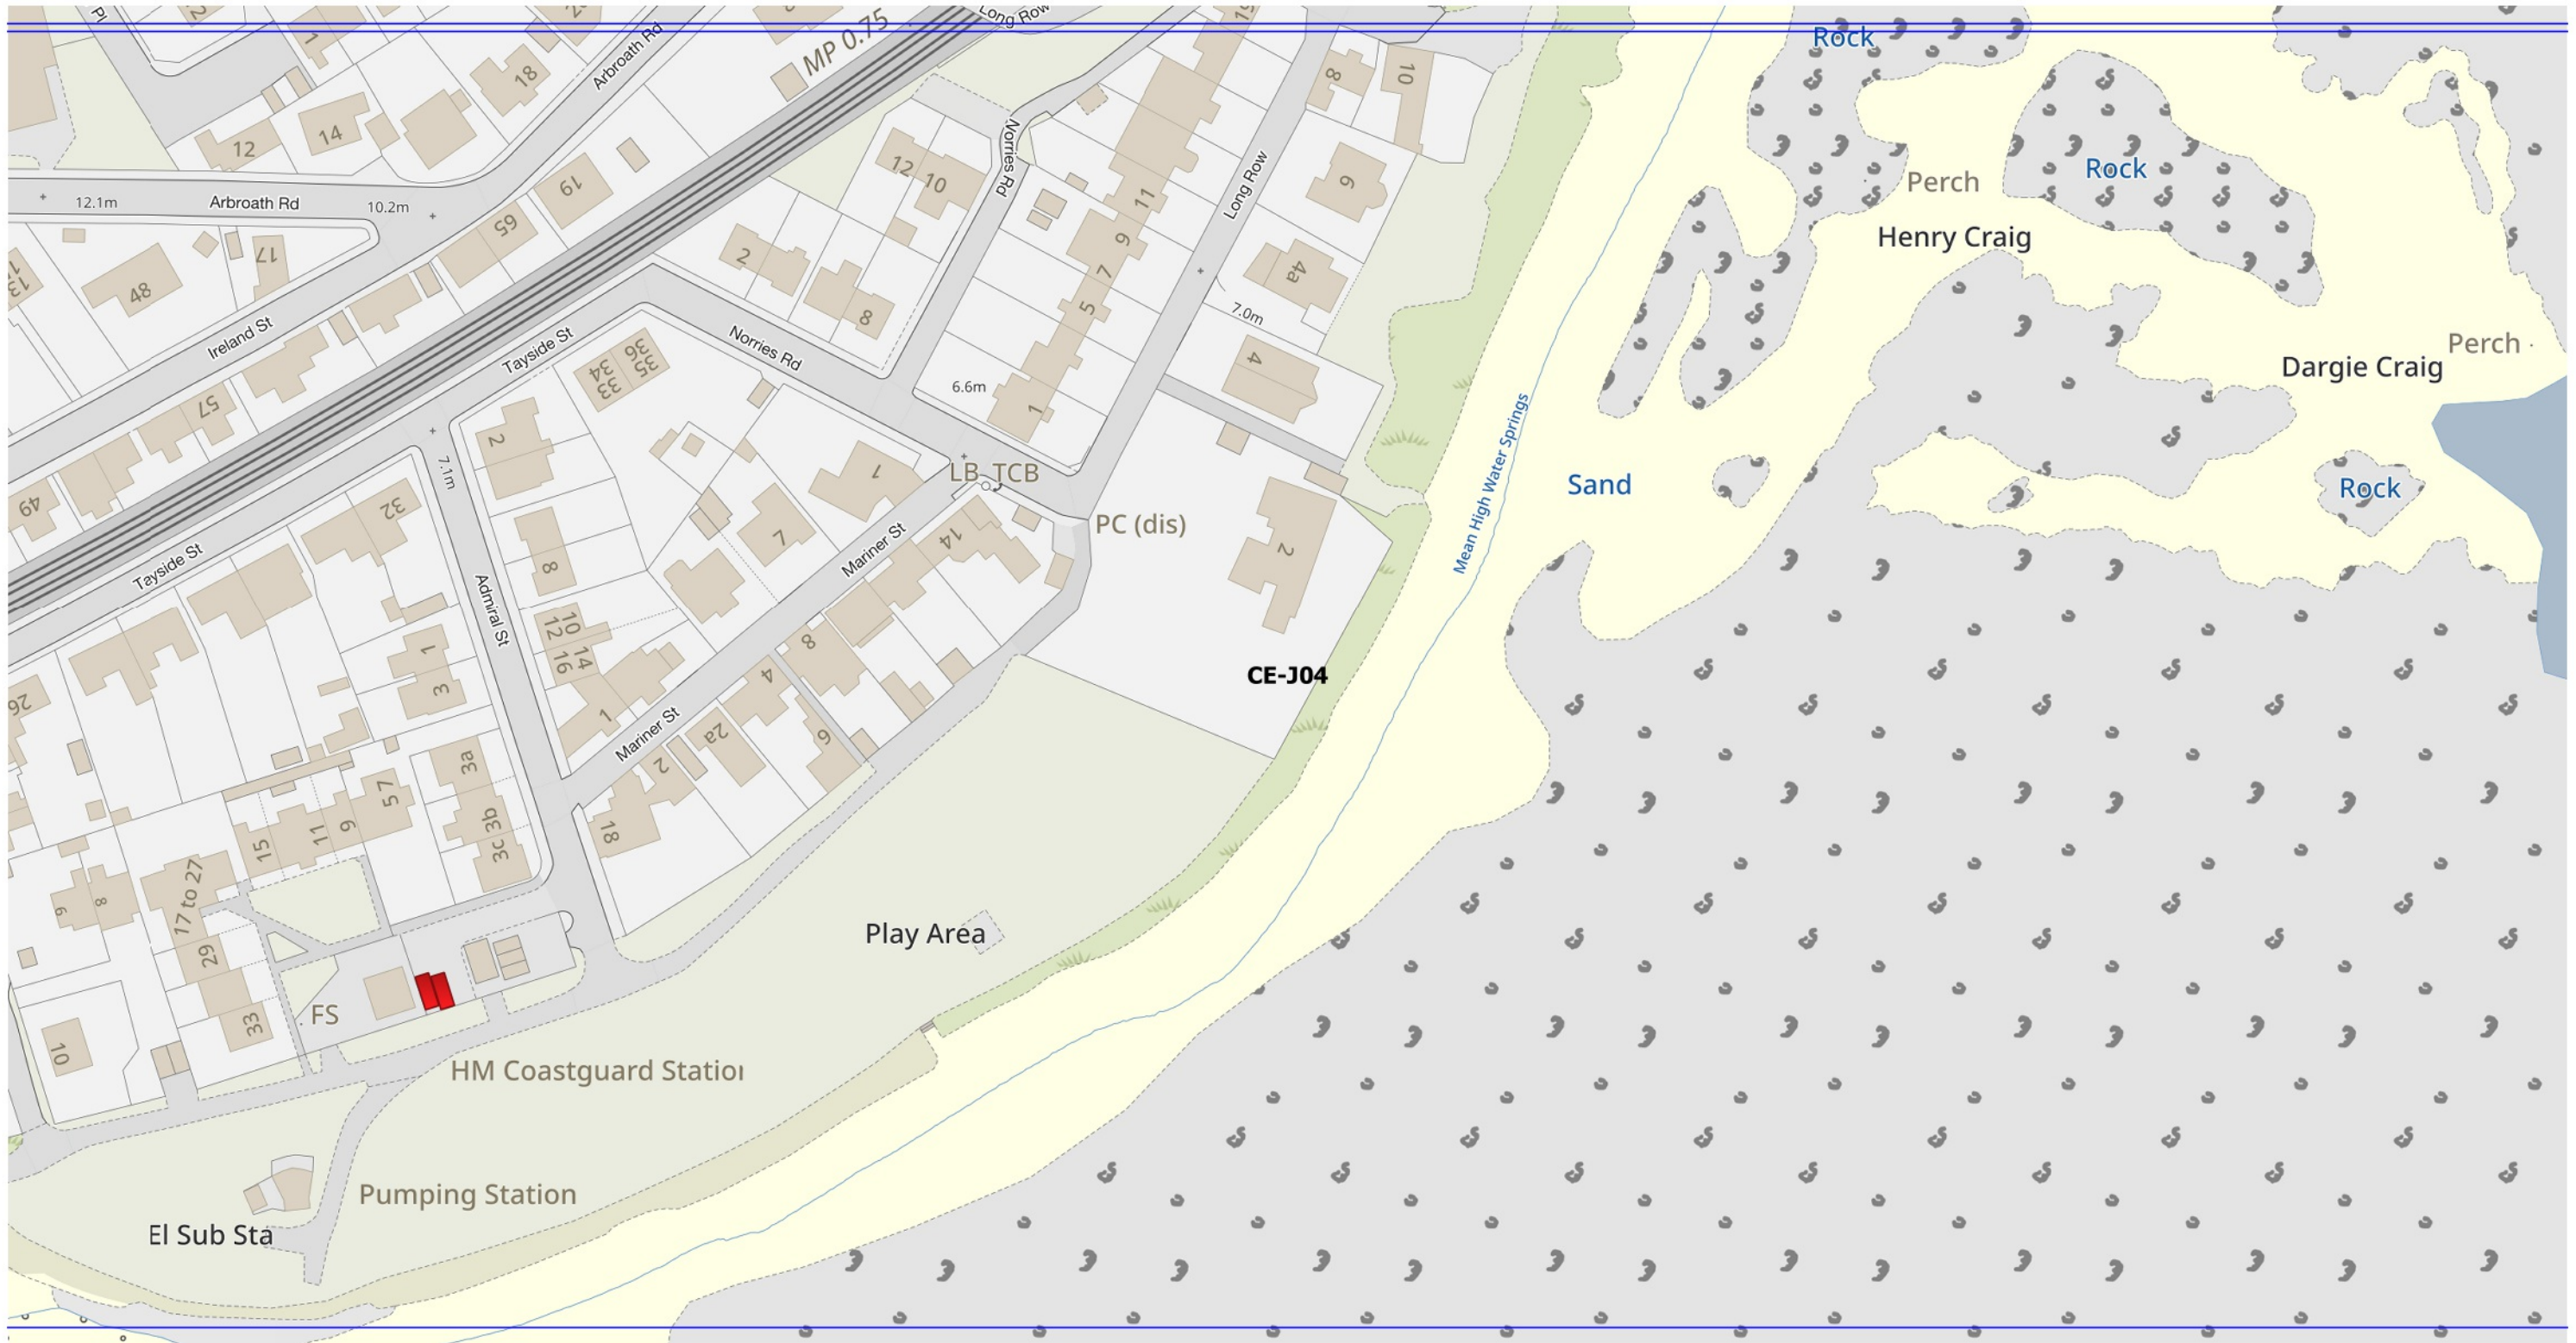

Legend

 Blue Badge Holders Only

Scale: 1:1250

Effective date

This is **Plan CE-J04** referred to in the foregoing Angus Council (Disabled Persons' Parking Places) (Off-Street Parking Places) (Decriminalised Enforcement) (Variation) Order 202x

Schedule 2



Legend

■ Blue Badge Holders Only

Scale: 1:1250

Effective date

This is **Plan FR-F09** referred to in the foregoing Angus Council (Disabled Persons' Parking Places) (Off-Street Parking Places) (Decriminalised Enforcement) (Variation) Order 202x

Schedule 2



Legend

■ Blue Badge Holders Only

Scale: 1:1250

Effective date

This is **Plan FR-F10** referred to in the foregoing Angus Council (Disabled Persons' Parking Places) (Off-Street Parking Places) (Decriminalised Enforcement) (Variation) Order 202x

© Crown copyright and database rights 2023 Ordnance Survey 100023404. You are permitted to use this data solely to enable you to respond to, or interact with, the organisation that provided you with the data. You are not permitted to copy, sub-licence, distribute or sell any of this data to third parties in any form.

Schedule 2



Legend


 Blue Badge Holders Only

Scale: 1:1250

Effective date

This is **Plan KR-B04** referred to in the foregoing Angus Council (Disabled Persons' Parking Places) (Off-Street Parking Places) (Decriminalised Enforcement) (Variation) Order 202x

Schedule 2

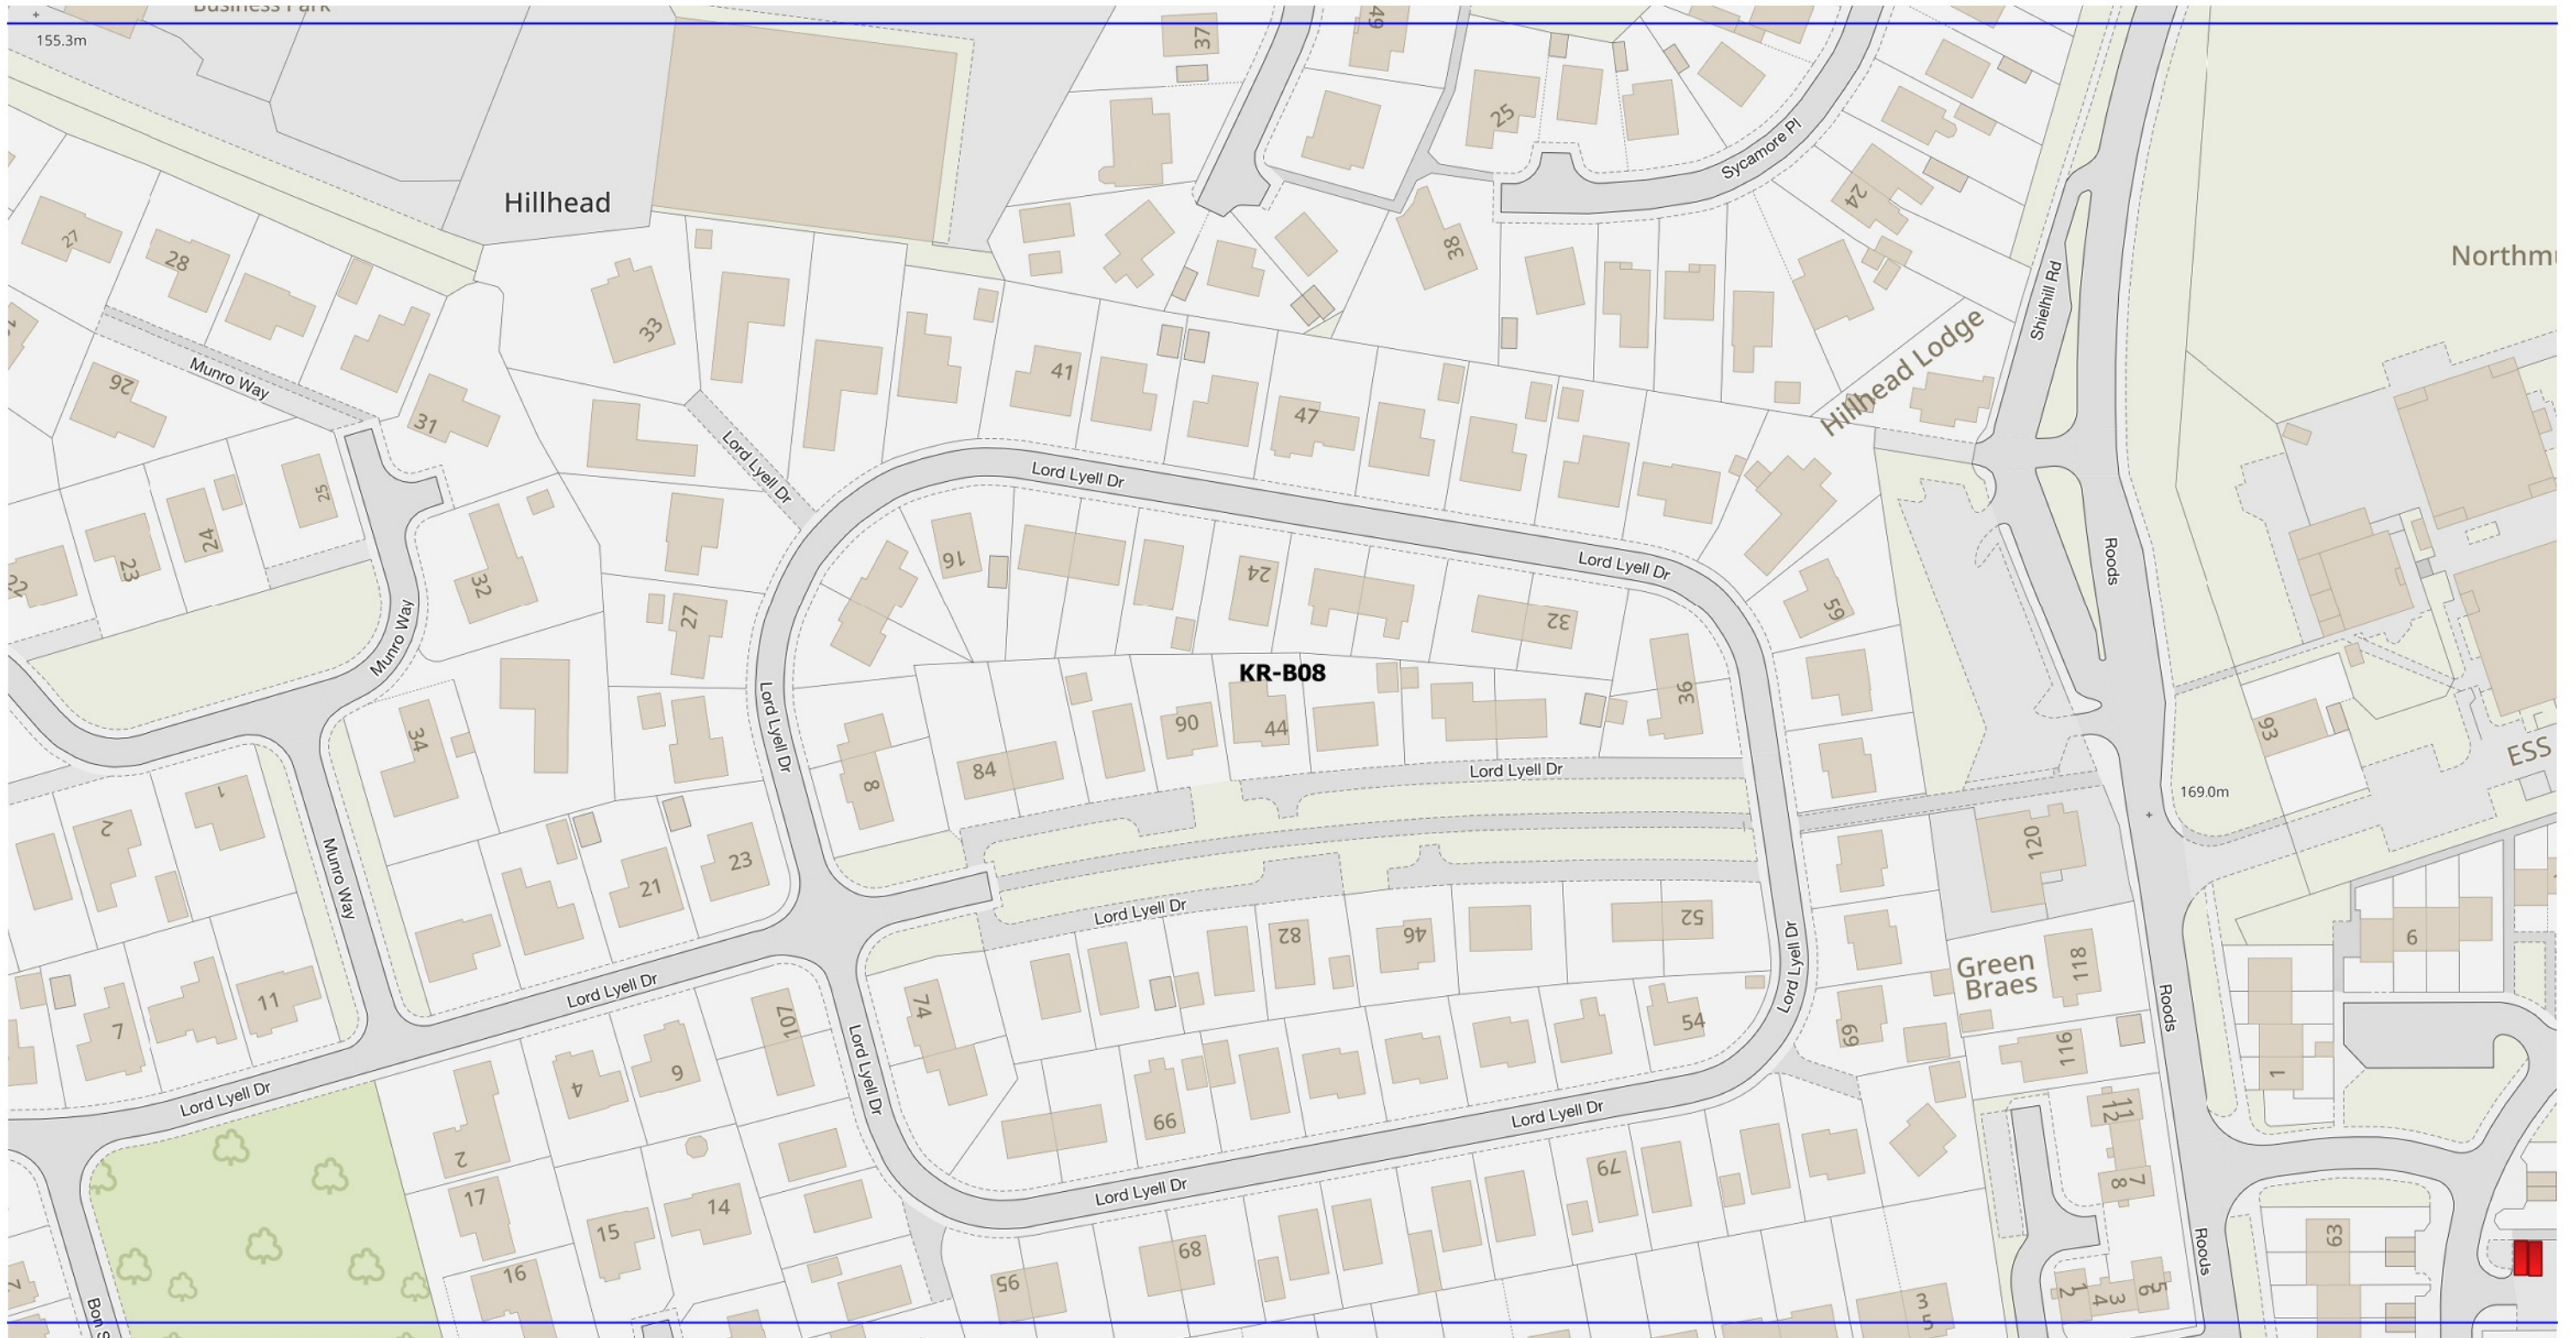

Legend


 Blue Badge Holders Only

Scale: 1:1250

Effective date

This is **Plan KR-B08** referred to in the foregoing Angus Council (Disabled Persons' Parking Places) (Off-Street Parking Places) (Decriminalised Enforcement) (Variation) Order 202x

Schedule 2

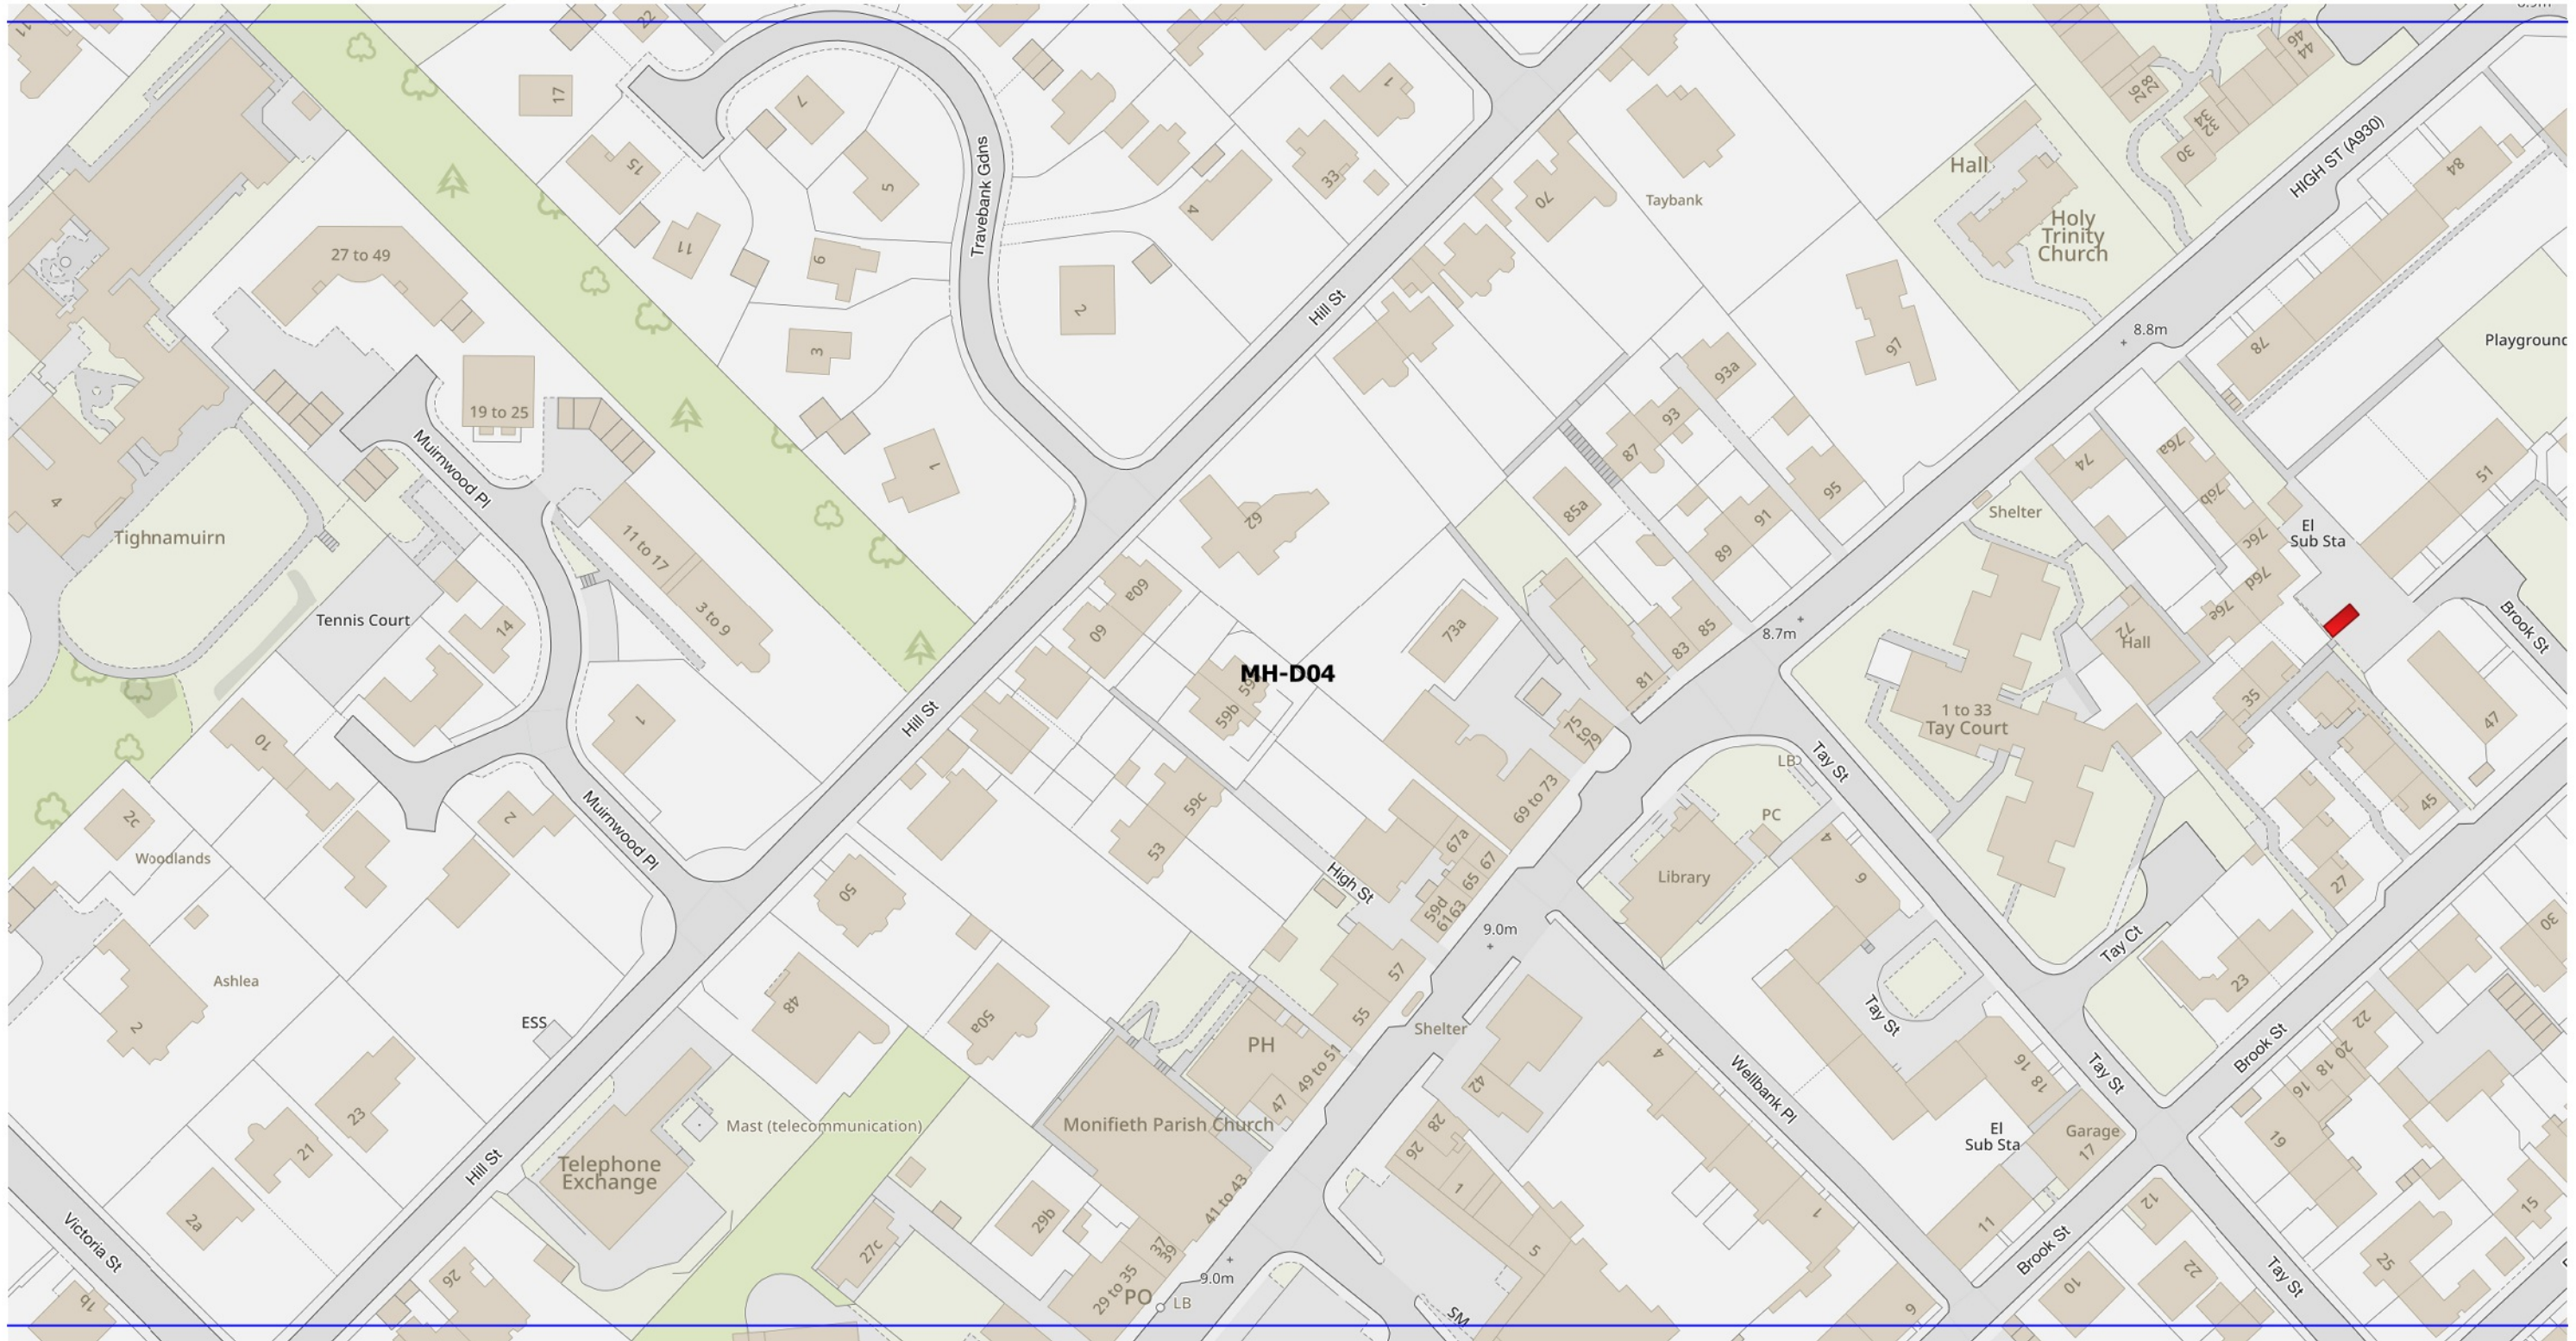

Legend

 Blue Badge Holders Only

Scale: 1:1250

Effective date

This is **Plan MH-D04** referred to in the foregoing Angus Council (Disabled Persons' Parking Places) (Off-Street Parking Places) (Decriminalised Enforcement) (Variation) Order 202x

Schedule 2



Legend

 Blue Badge Holders Only

Scale: 1:1250

Effective date

This is **Plan ME-C05** referred to in the foregoing Angus Council (Disabled Persons' Parking Places) (Off-Street Parking Places) (Decriminalised Enforcement) (Variation) Order 202x