


ANGUS COUNCIL (DISABLED PERSONS' PARKING PLACES)(STREET PARKING PLACES)(DECriminalISED ENFORCEMENT) (NO.3) ORDER 202X ON STREET PLANS

Schedule 2

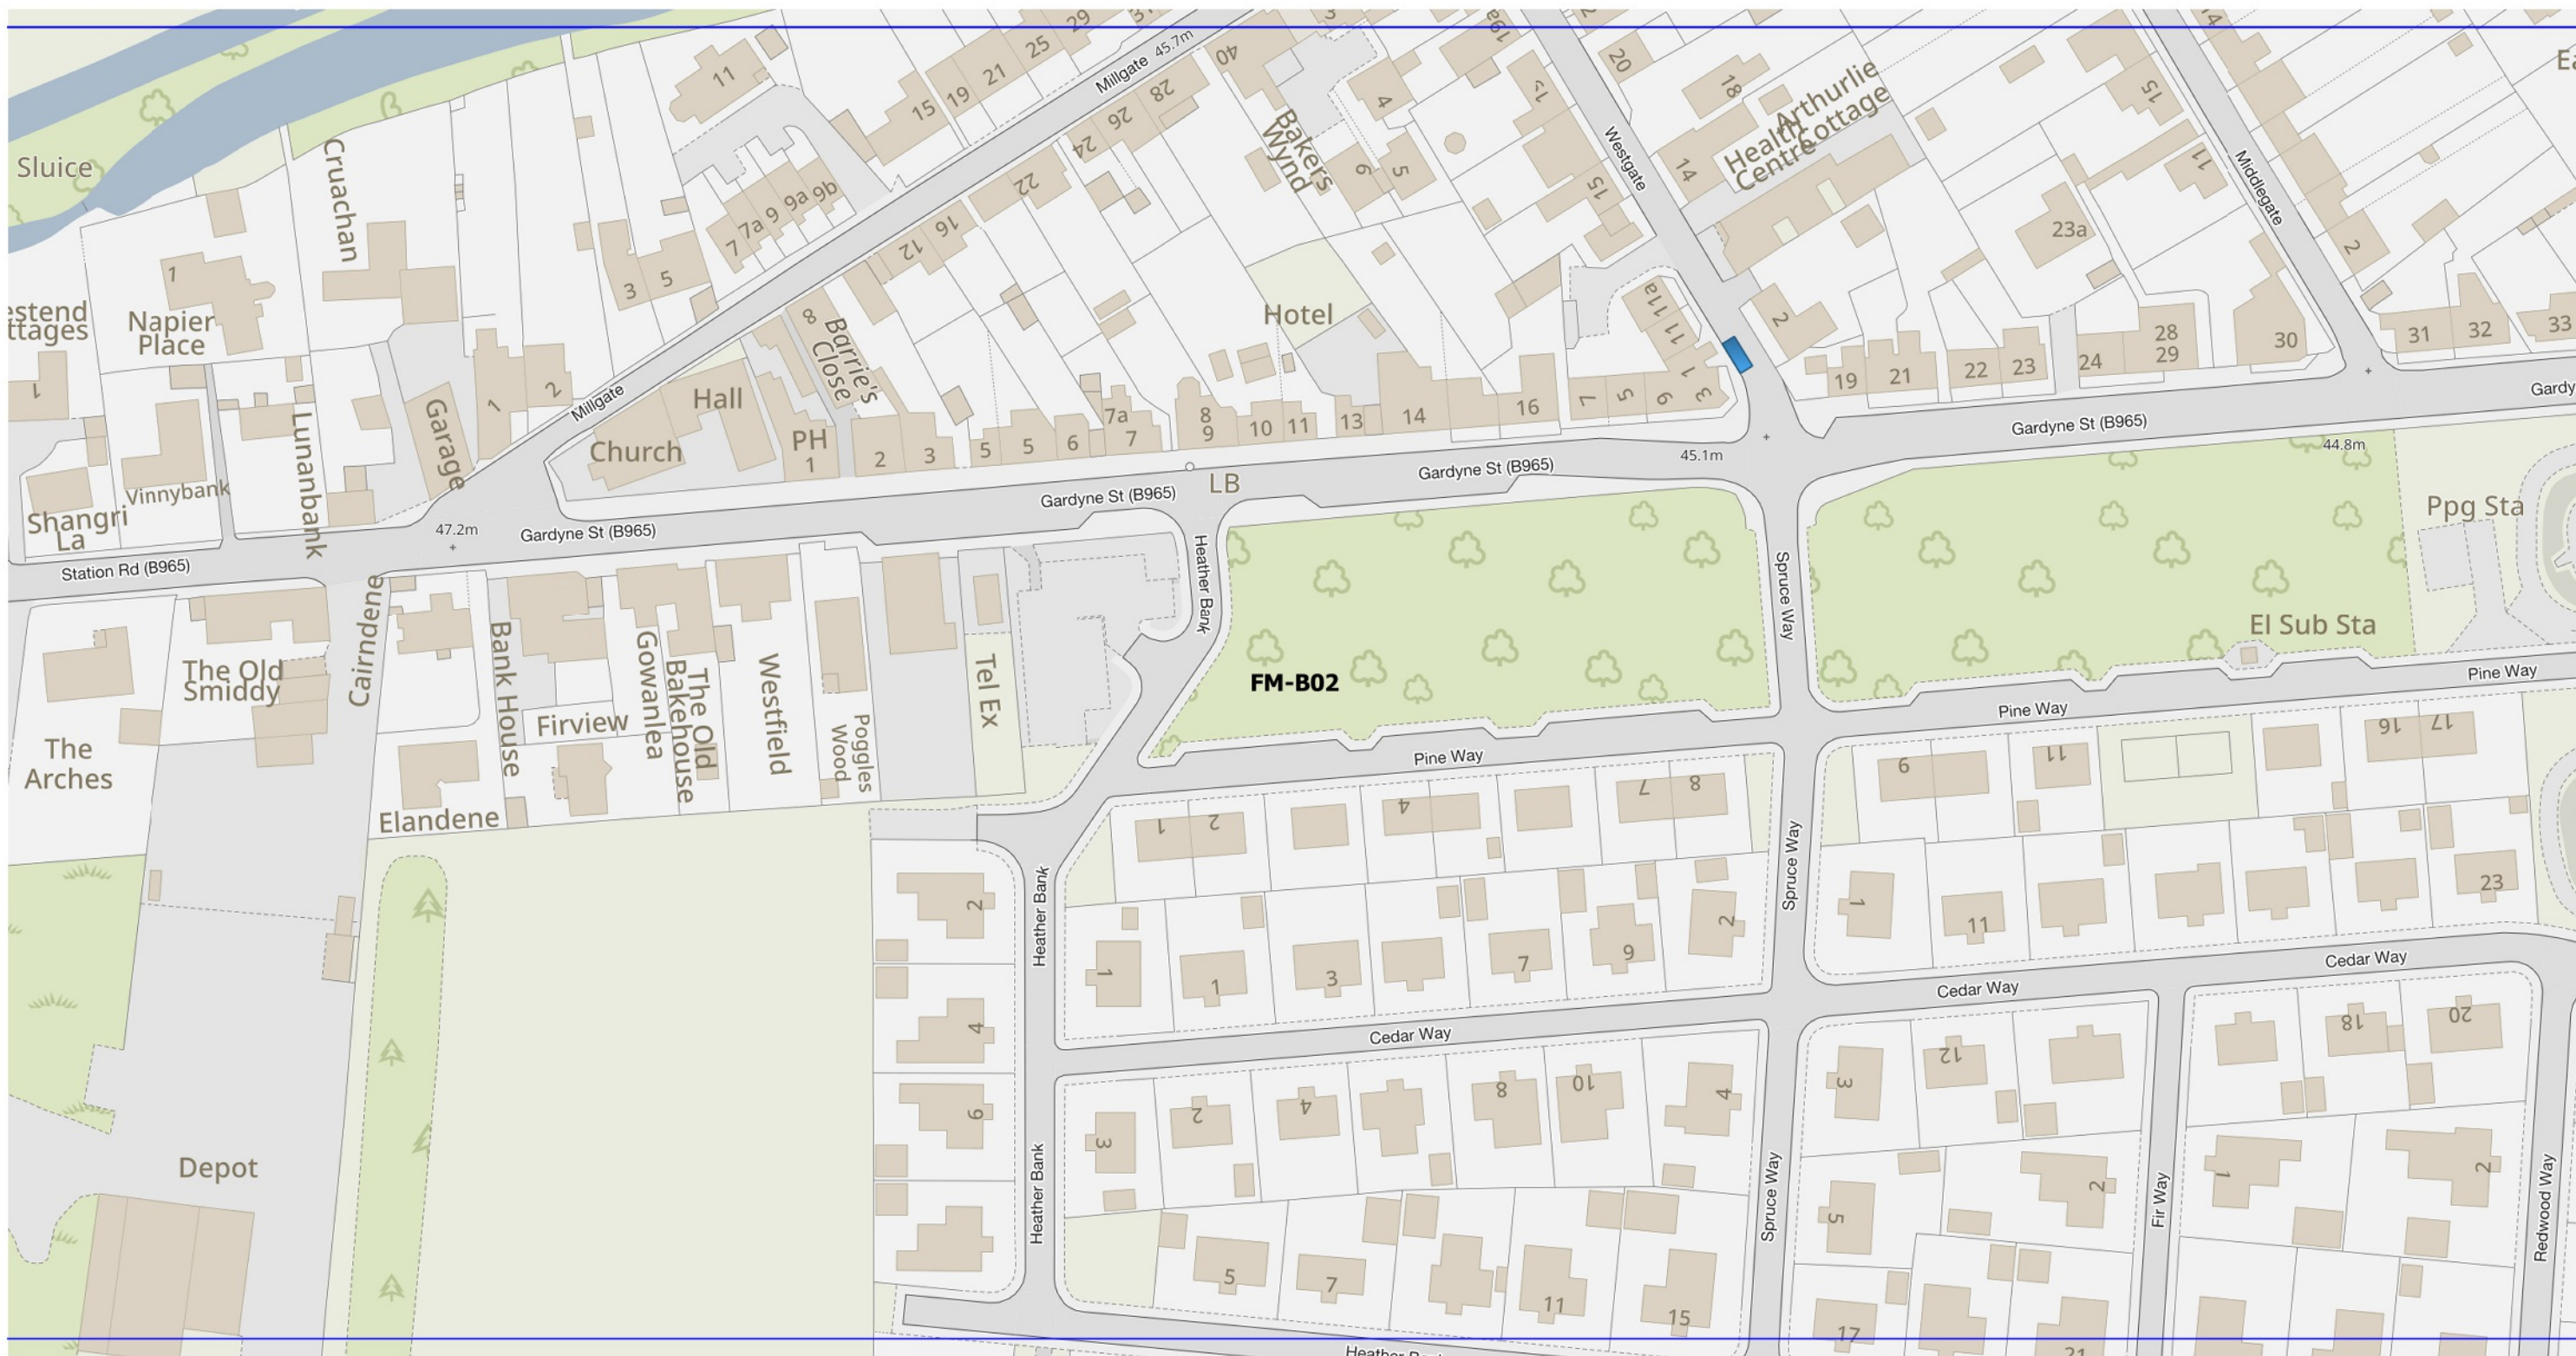

Legend

 Disabled Bay: Blue badge Holders Only

Scale: 1:1250

Effective date

This is **Plan FM-B02** referred to in the foregoing Angus Council (Disabled Persons' Parking Places)(Street Parking Places)(Decriminalised Enforcement) (No3) Order 202x

Schedule 2



Legend

 Disabled Bay: Blue badge Holders Only

Scale: 1:1250

Effective date

This is **Plan FM-B03** referred to in the foregoing Angus Council (Disabled Persons' Parking Places)(Street Parking Places)(Decriminalised Enforcement) (No3) Order 202x

ANGUS COUNCIL (DISABLED PERSONS' PARKING PLACES)(STREET PARKING PLACES)(DECriminalISED ENFORCEMENT) (NO.3) ORDER 202X ON STREET PLANS

Schedule 2



Legend

 Disabled Bay: Blue badge Holders Only


Scale: 1:1250

Effective date

This is **Plan FM-C02** referred to in the foregoing Angus Council (Disabled Persons' Parking Places)(Street Parking Places)(Decriminalised Enforcement) (No3) Order 202x

© Crown copyright and database rights 2023 Ordnance Survey 100023404. You are permitted to use this data solely to enable you to respond to, or interact with, the organisation that provided you with the data. You are not permitted to copy, sub-licence, distribute or sell any of this data to third parties in any form.

Schedule 2

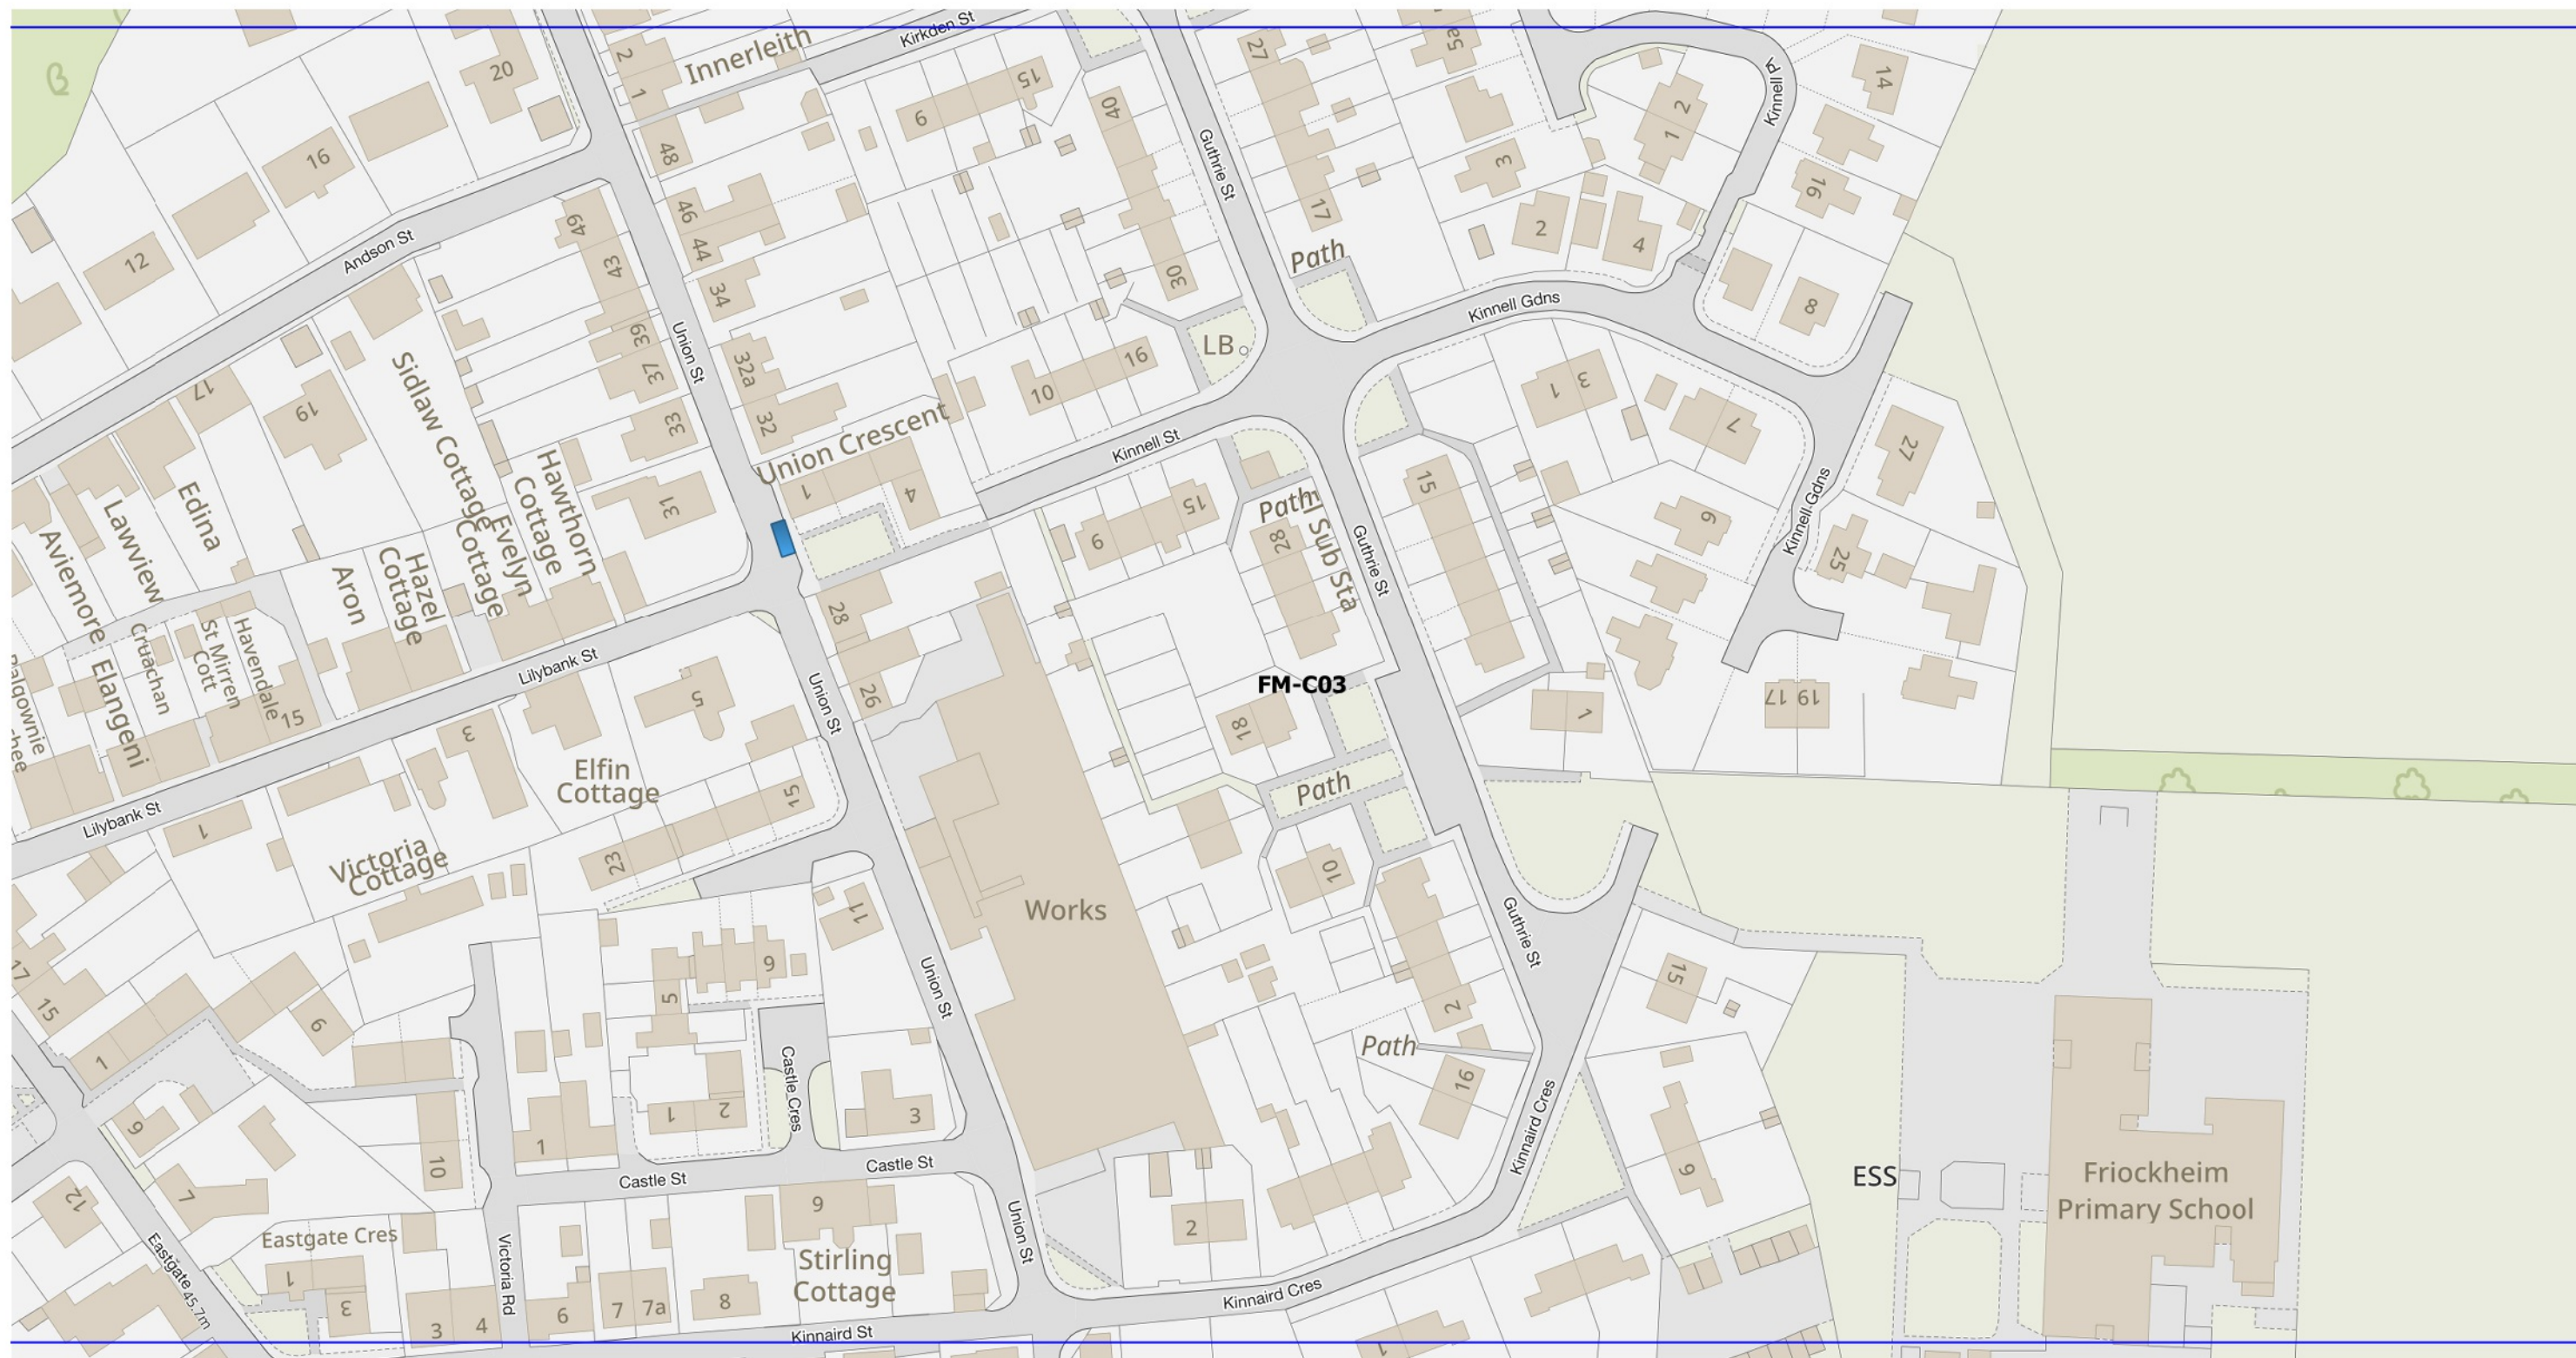

Legend

 Disabled Bay: Blue badge Holders Only

Scale: 1:1250

Effective date

This is **Plan FM-C03** referred to in the foregoing Angus Council (Disabled Persons' Parking Places)(Street Parking Places)(Decriminalised Enforcement) (No3) Order 202x

Schedule 2



Legend

 Disabled Bay: Blue badge Holders Only

Scale: 1:1250

Effective date

This is **Plan FM-C04** referred to in the foregoing Angus Council (Disabled Persons' Parking Places)(Street Parking Places)(Decriminalised Enforcement) (No3) Order 202x