


Schedule 2

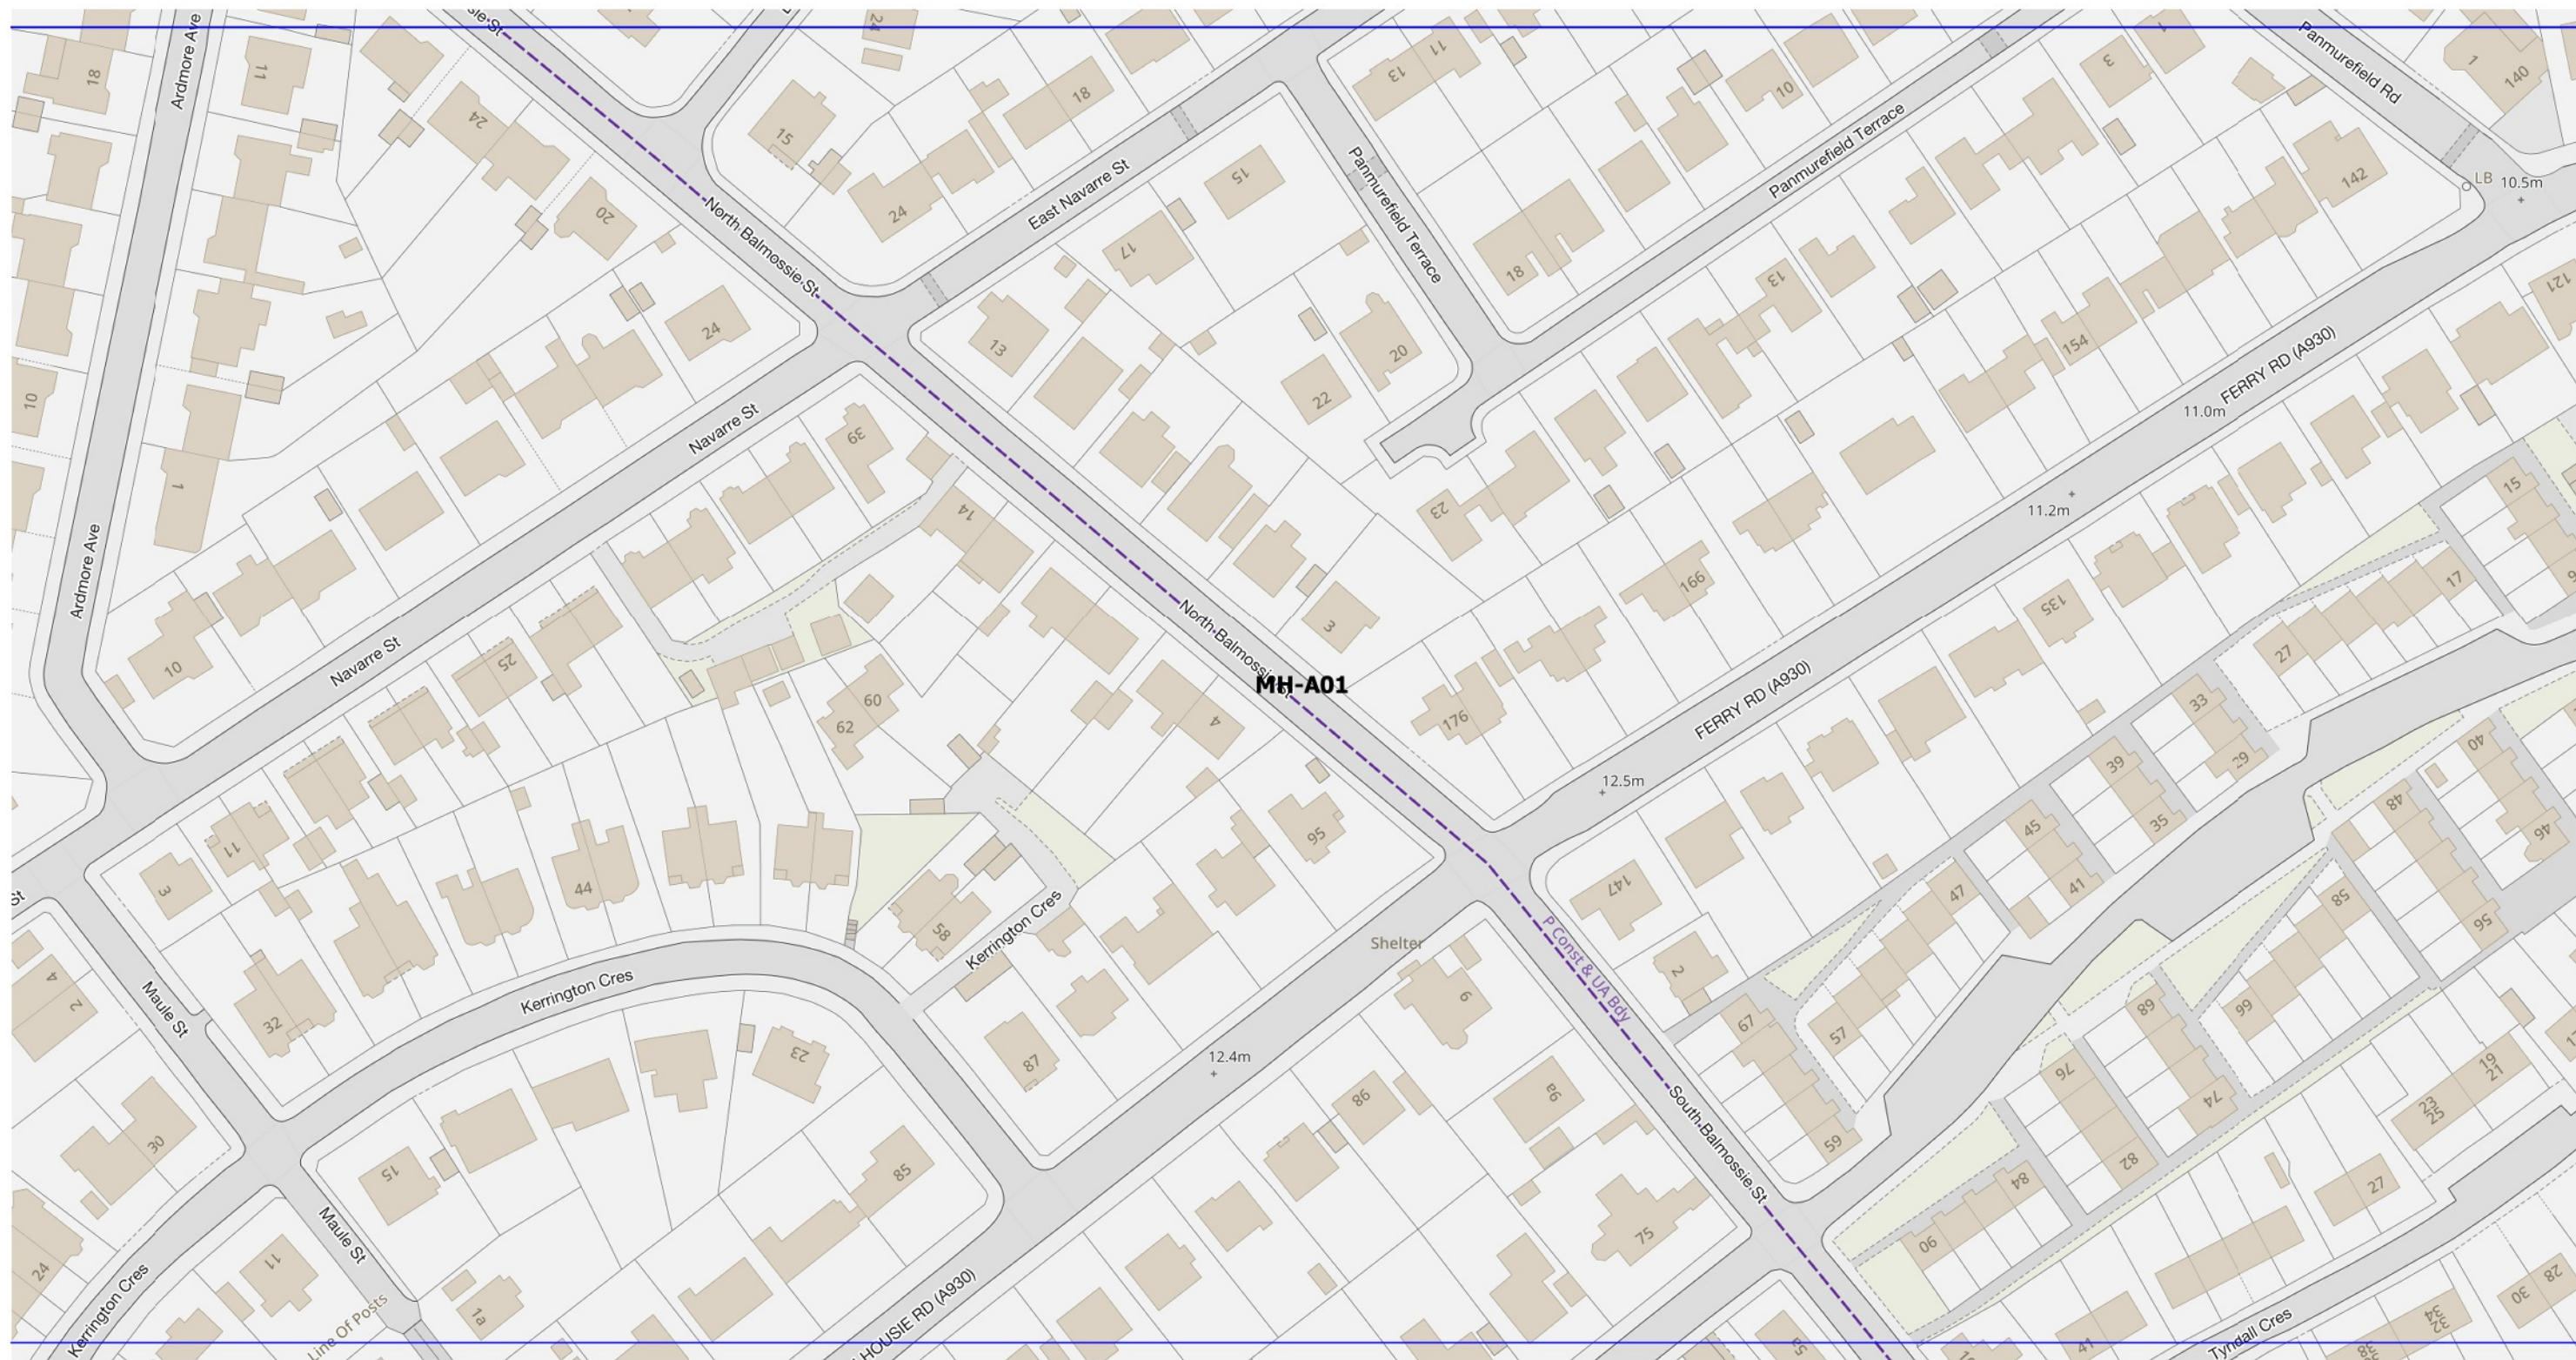

Legend


 Disabled Bay: Blue badge Holders Only

Scale: 1:1250

Effective date

This is **Plan MH-A01** referred to in the foregoing Angus Council (Disabled Persons' Parking Places)(Street Parking Places)(Decriminalised Enforcement) (No3) Order 202x

Schedule 2

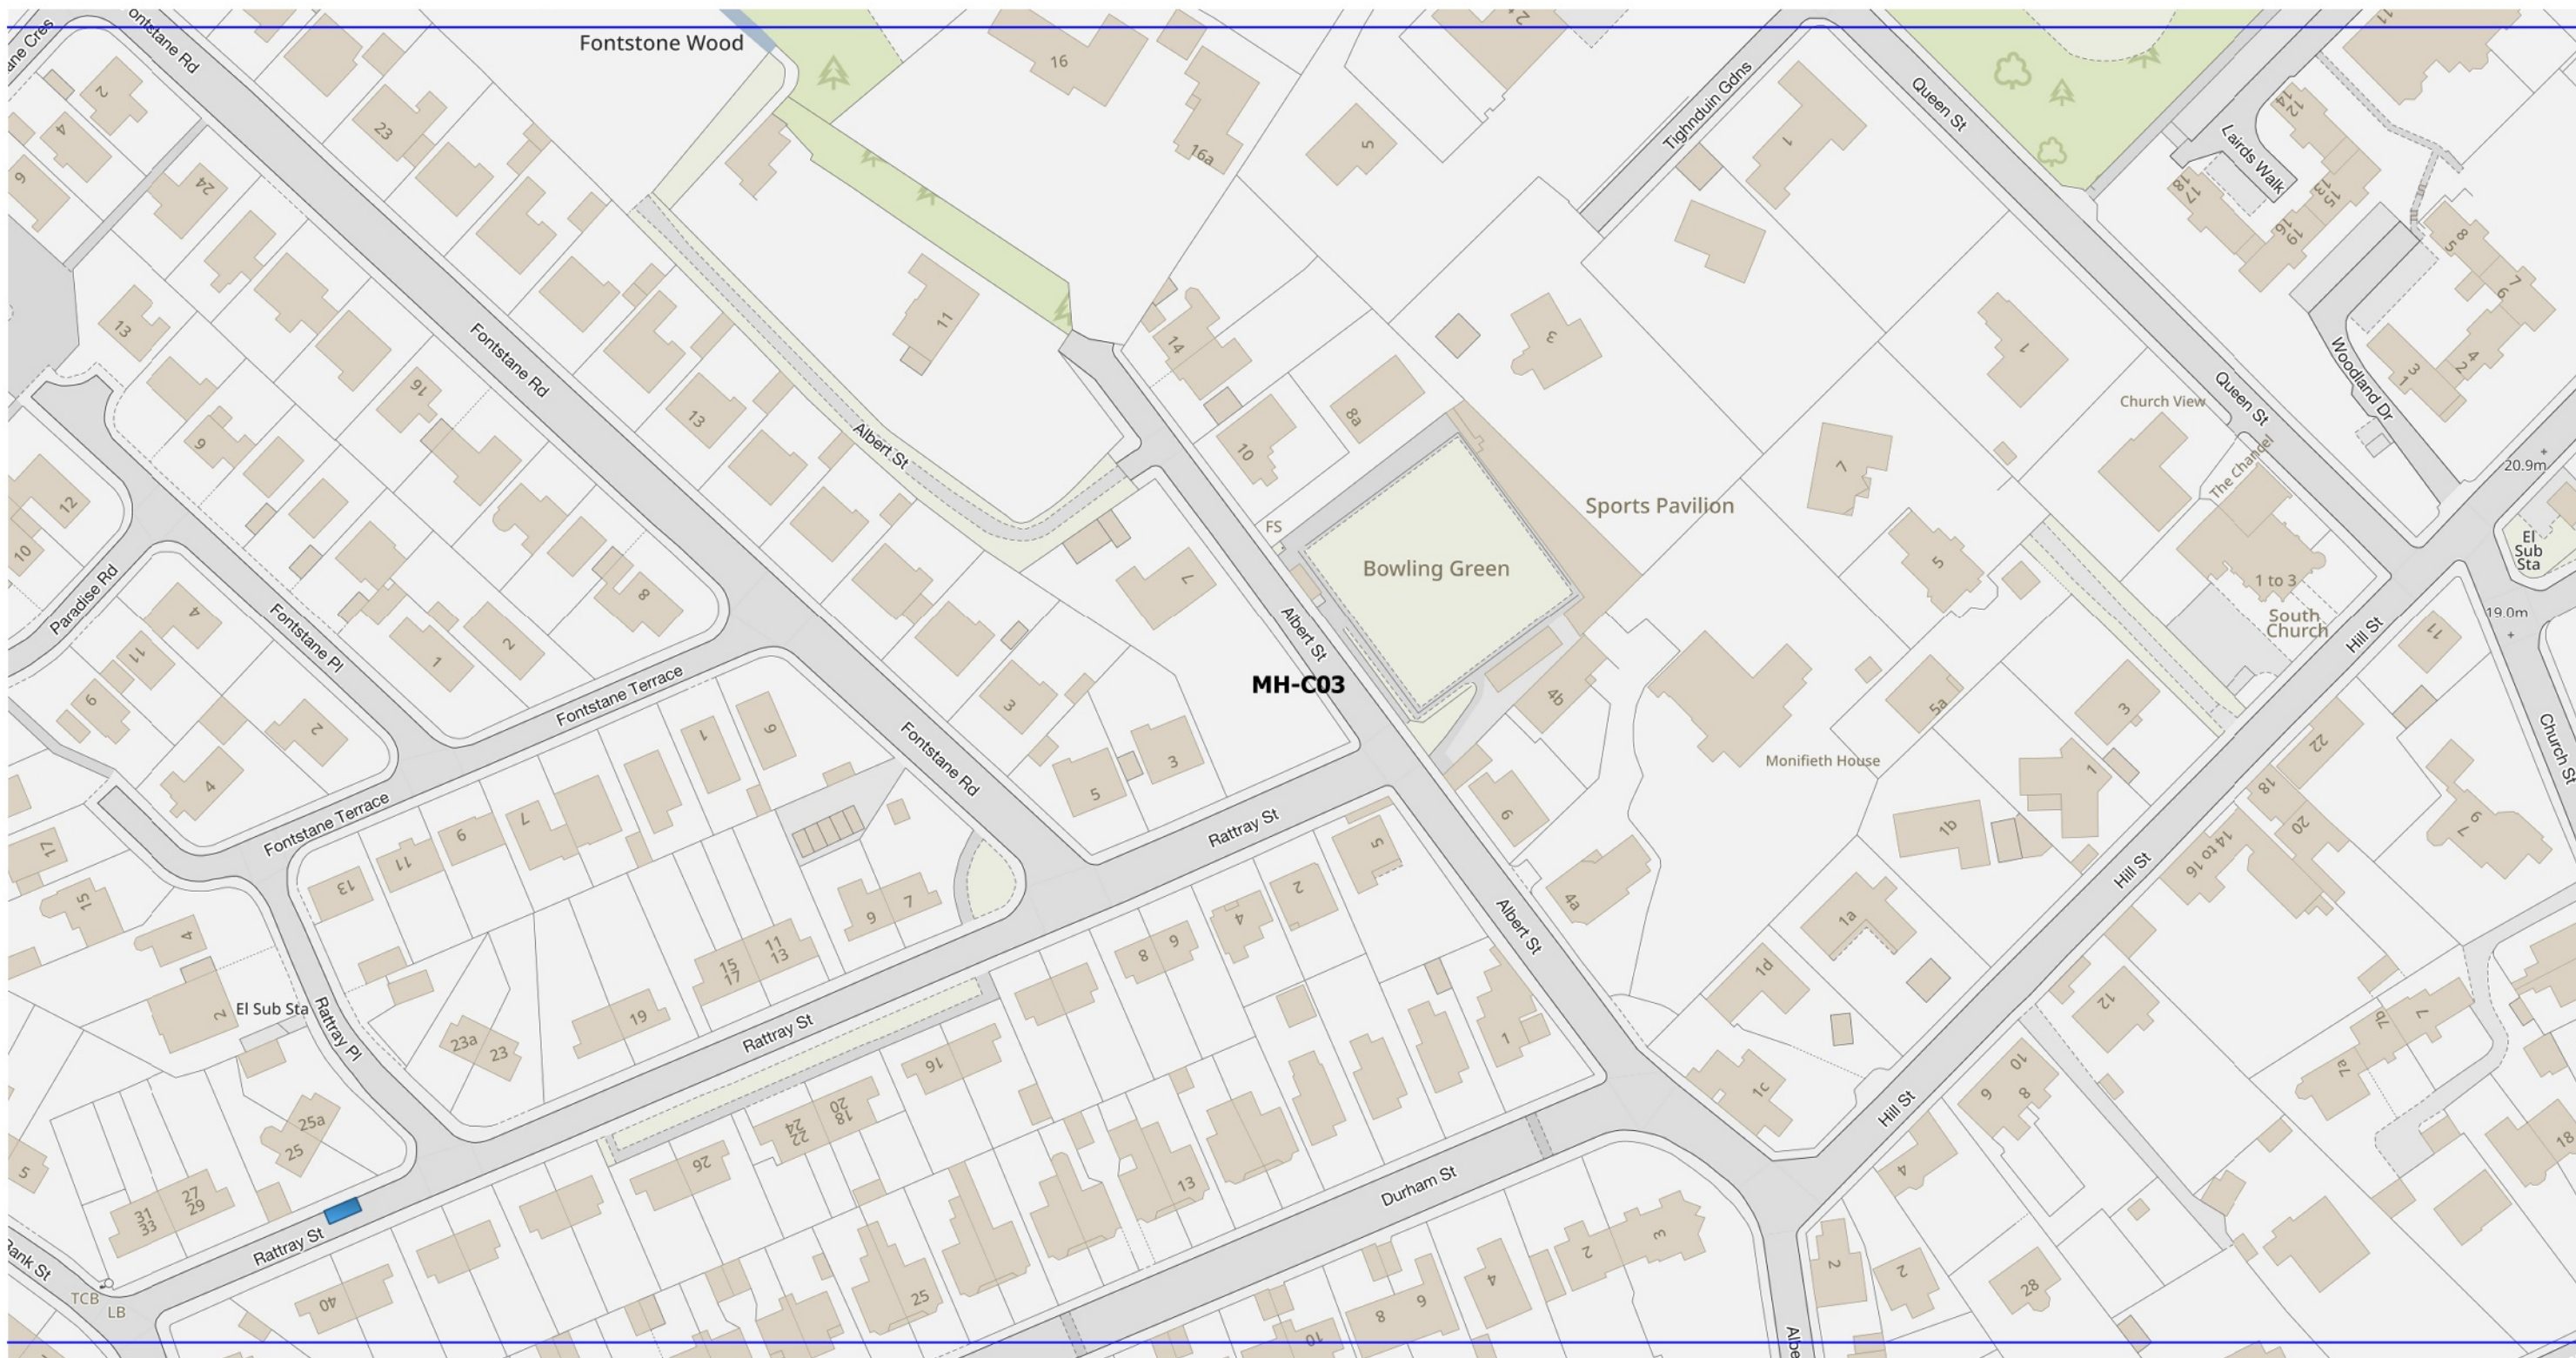

Legend


 Disabled Bay: Blue badge Holders Only

Scale: 1:1250

Effective date

This is **Plan MH-C03** referred to in the foregoing Angus Council (Disabled Persons' Parking Places)(Street Parking Places)(Decriminalised Enforcement) (No3) Order 202x

Schedule 2

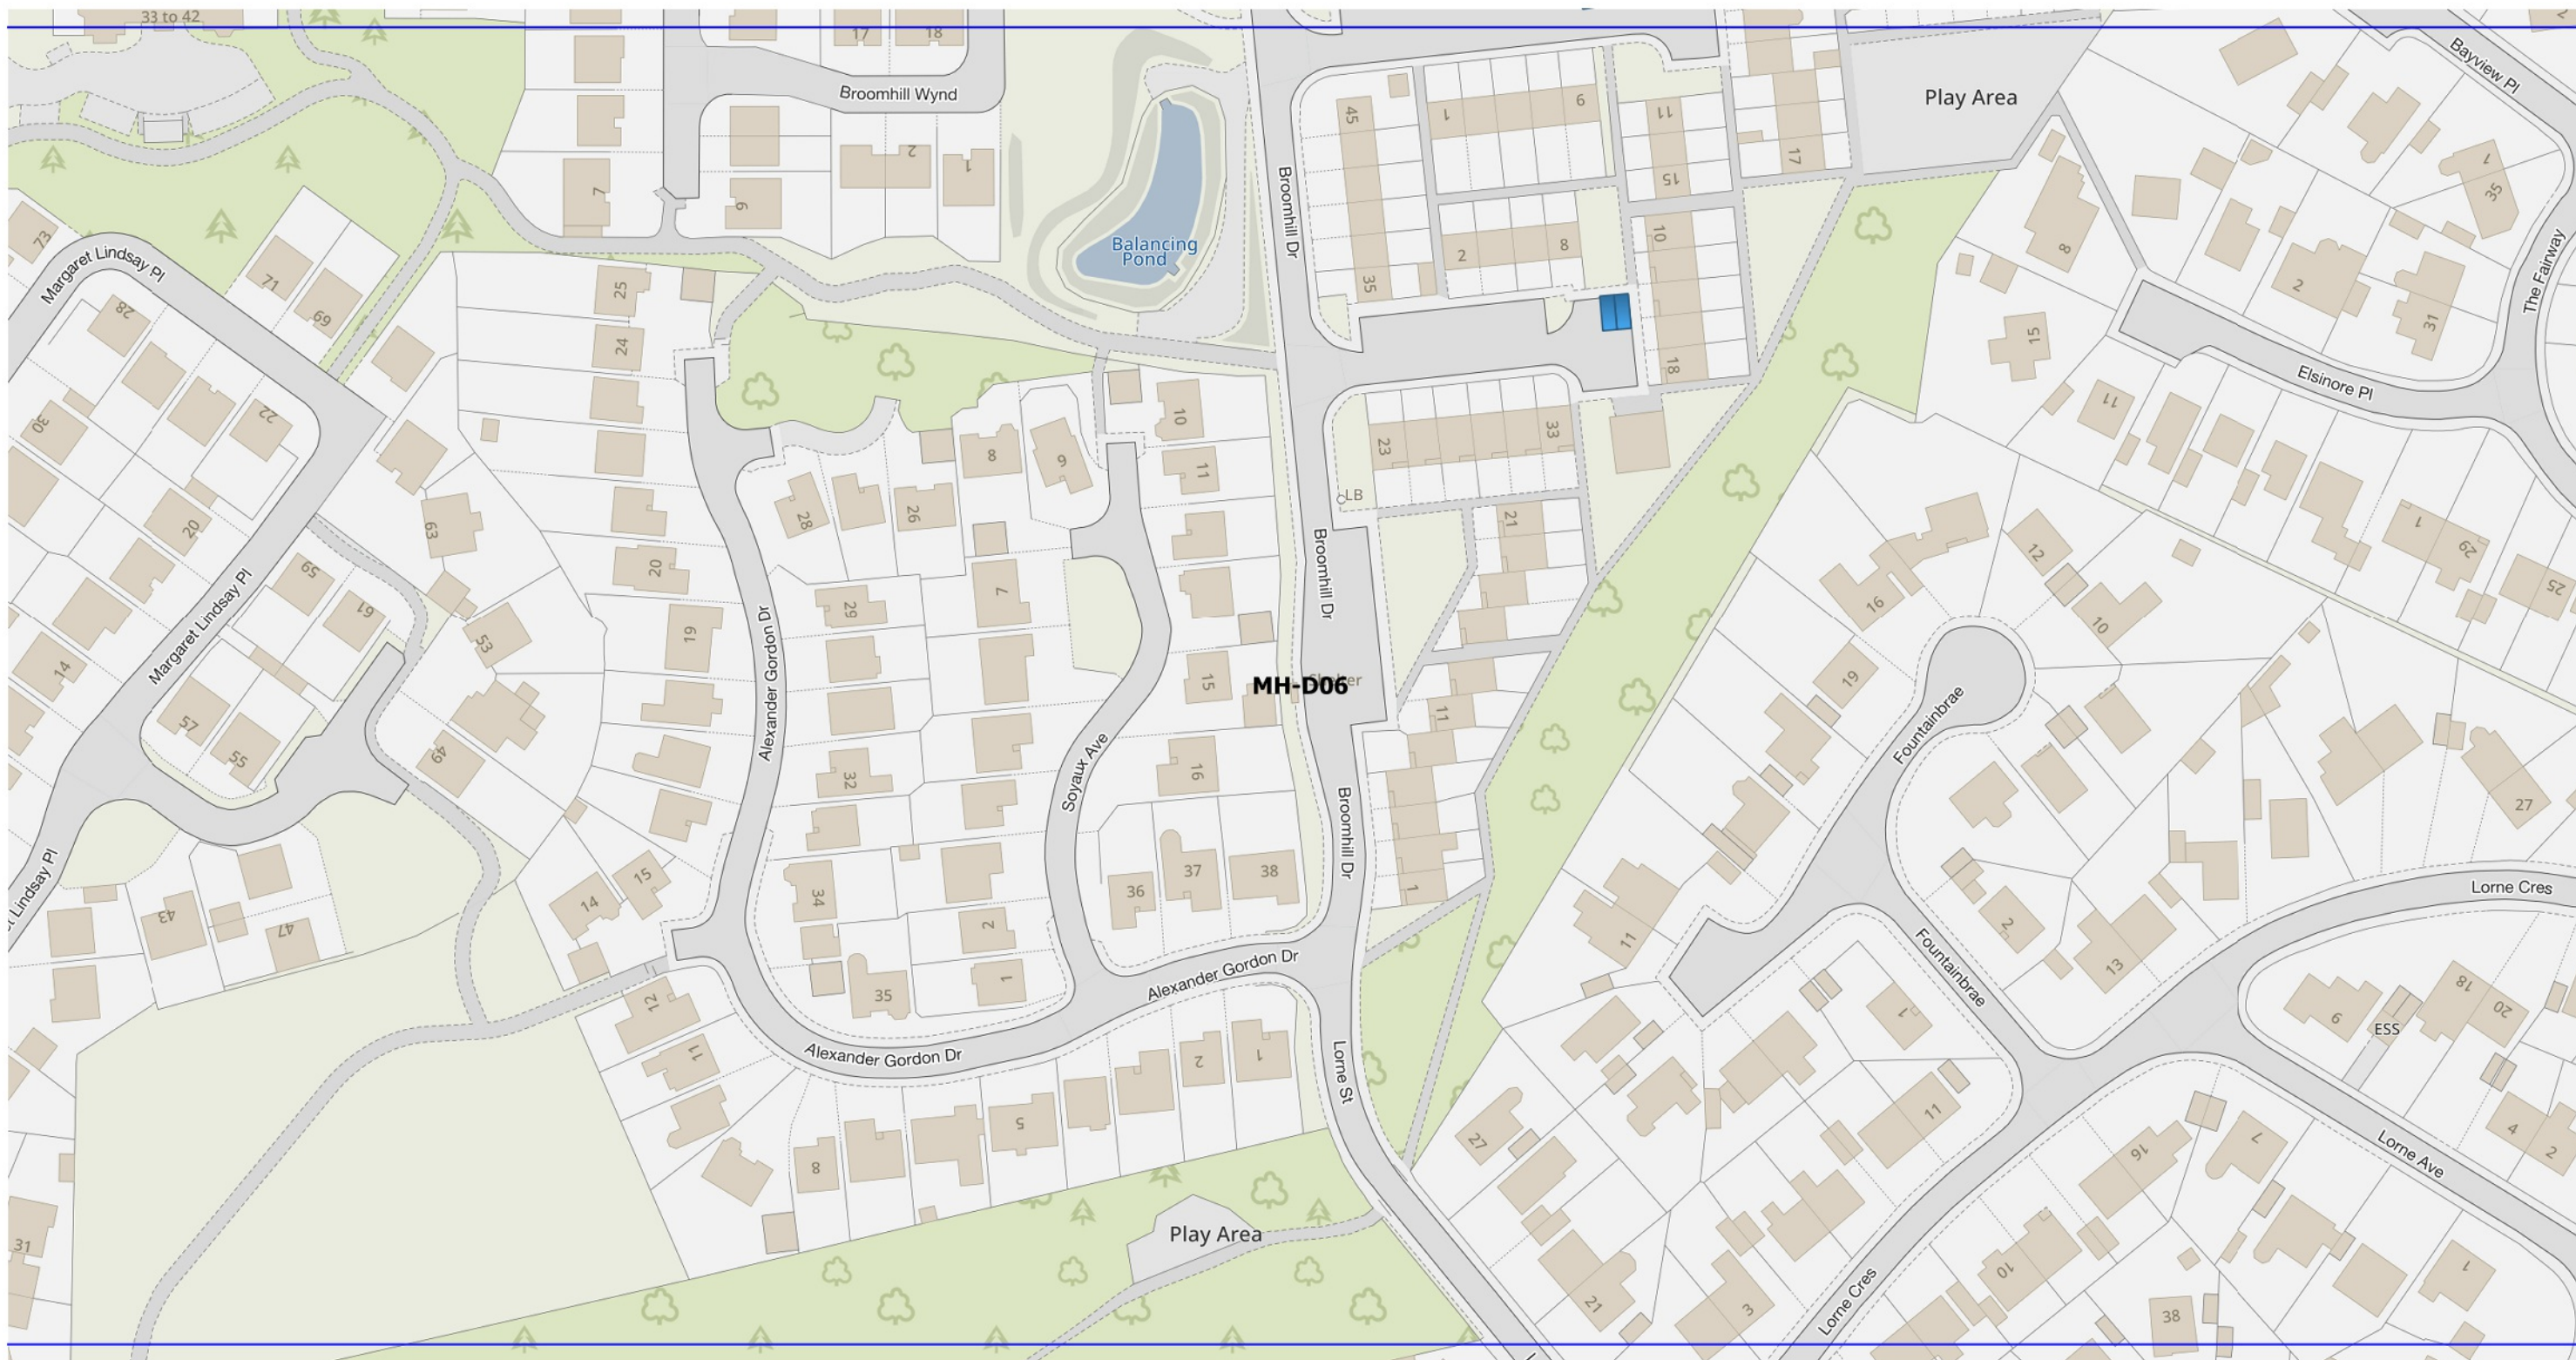

Legend

 Disabled Bay: Blue badge Holders Only


Scale: 1:1250

Effective date

This is **Plan MH-D06** referred to in the foregoing Angus Council (Disabled Persons' Parking Places)(Street Parking Places)(Decriminalised Enforcement) (No3) Order 202x

ANGUS COUNCIL (DISABLED PERSONS' PARKING PLACES)(STREET PARKING PLACES)(DECriminalISED ENFORCEMENT) (NO.3) ORDER 202X ON STREET PLANS

Schedule 2

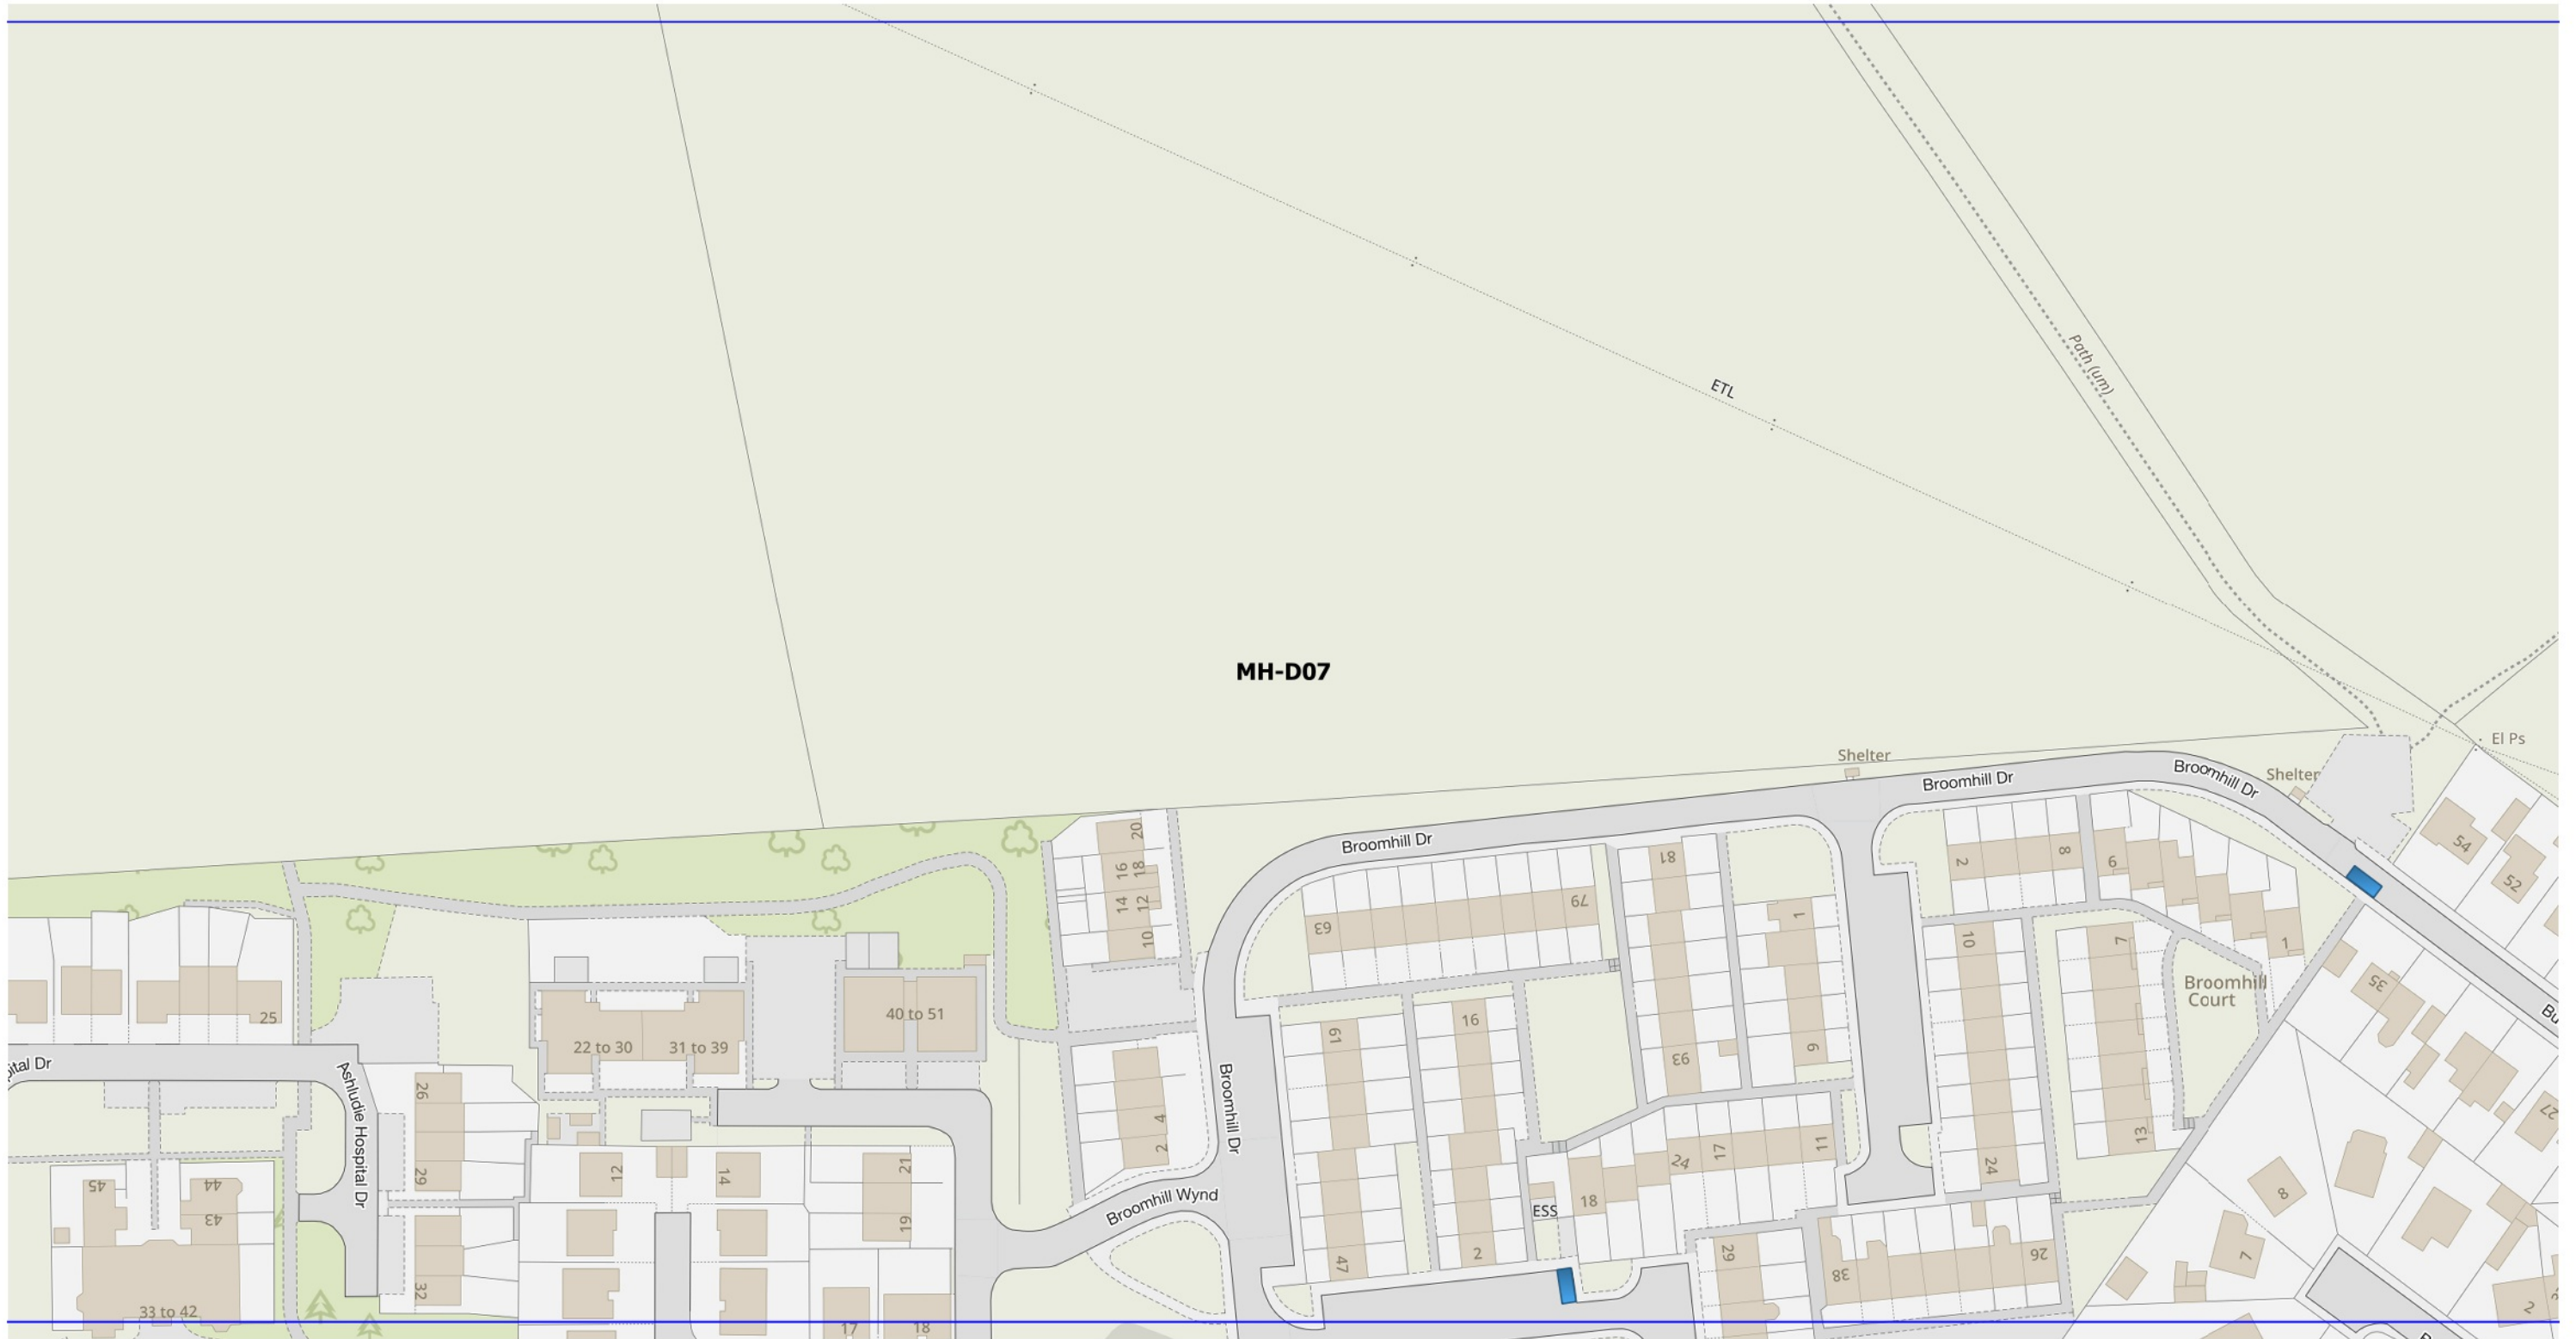

Legend


■ Disabled Bay: Blue badge Holders Only

Scale: 1:1250

Effective date

This is **Plan MH-D07** referred to in the foregoing Angus Council (Disabled Persons' Parking Places)(Street Parking Places)(Decriminalised Enforcement) (No3) Order 202x

Schedule 2

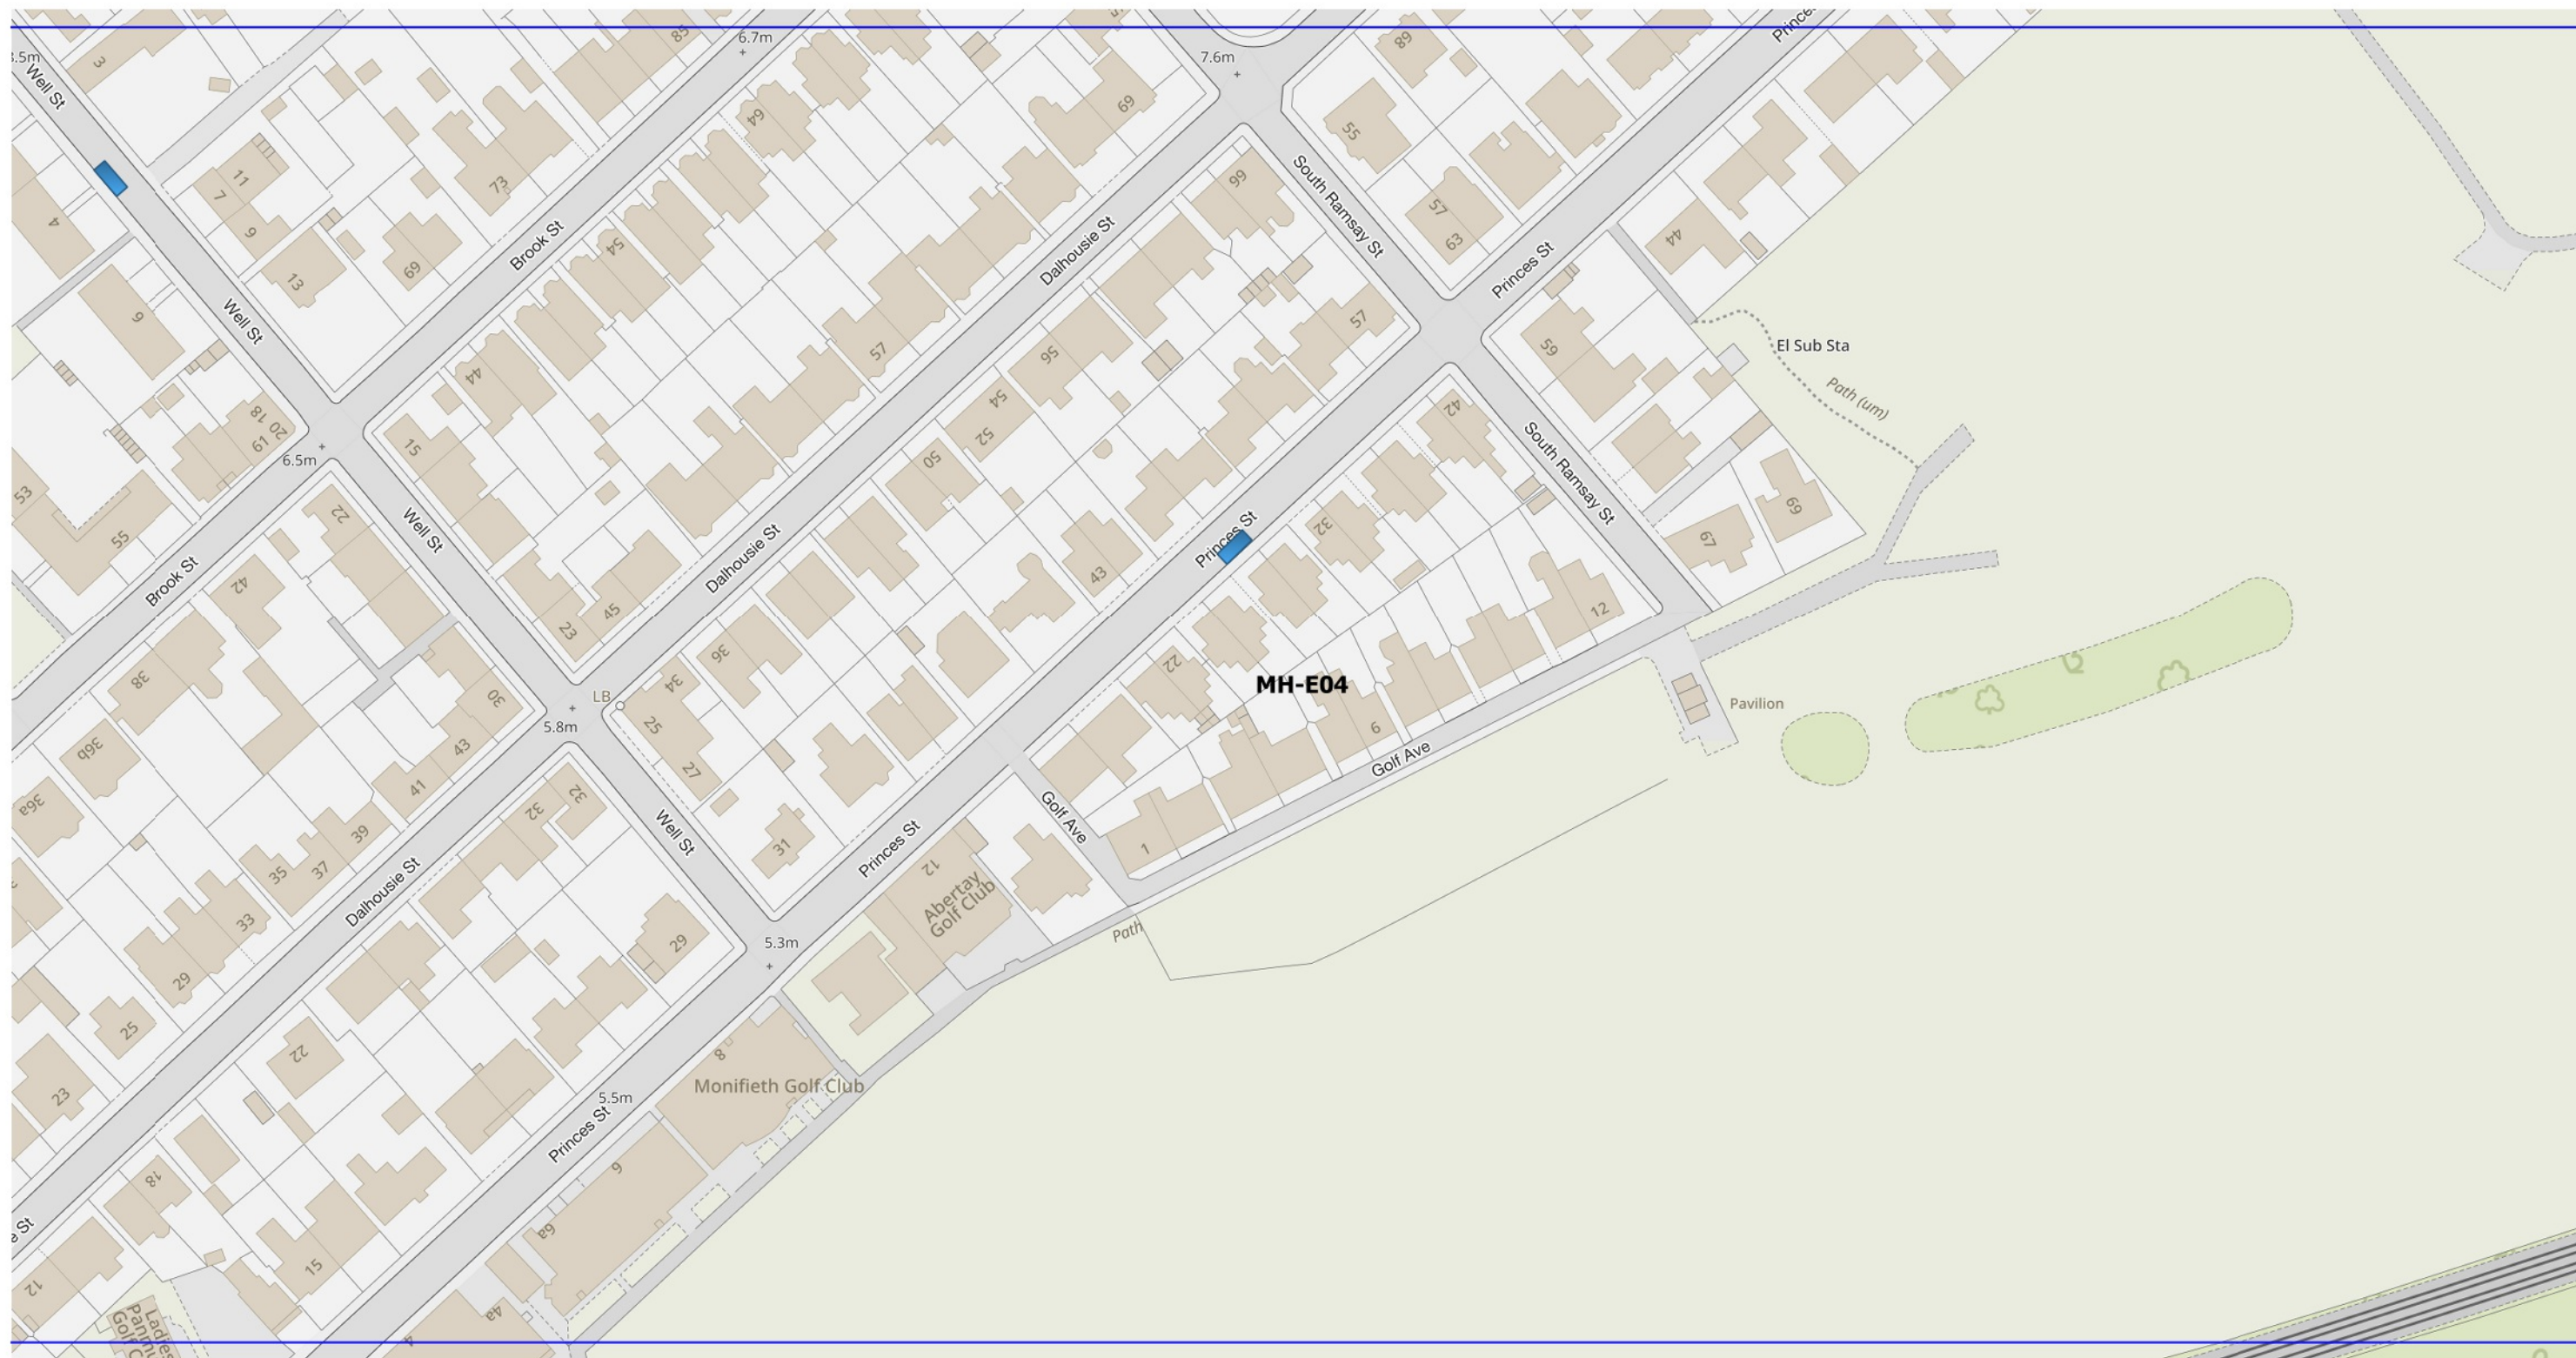

Legend

 Disabled Bay: Blue badge Holders Only

Scale: 1:1250

Effective date

This is **Plan MH-E04** referred to in the foregoing Angus Council (Disabled Persons' Parking Places)(Street Parking Places)(Decriminalised Enforcement) (No3) Order 202x