
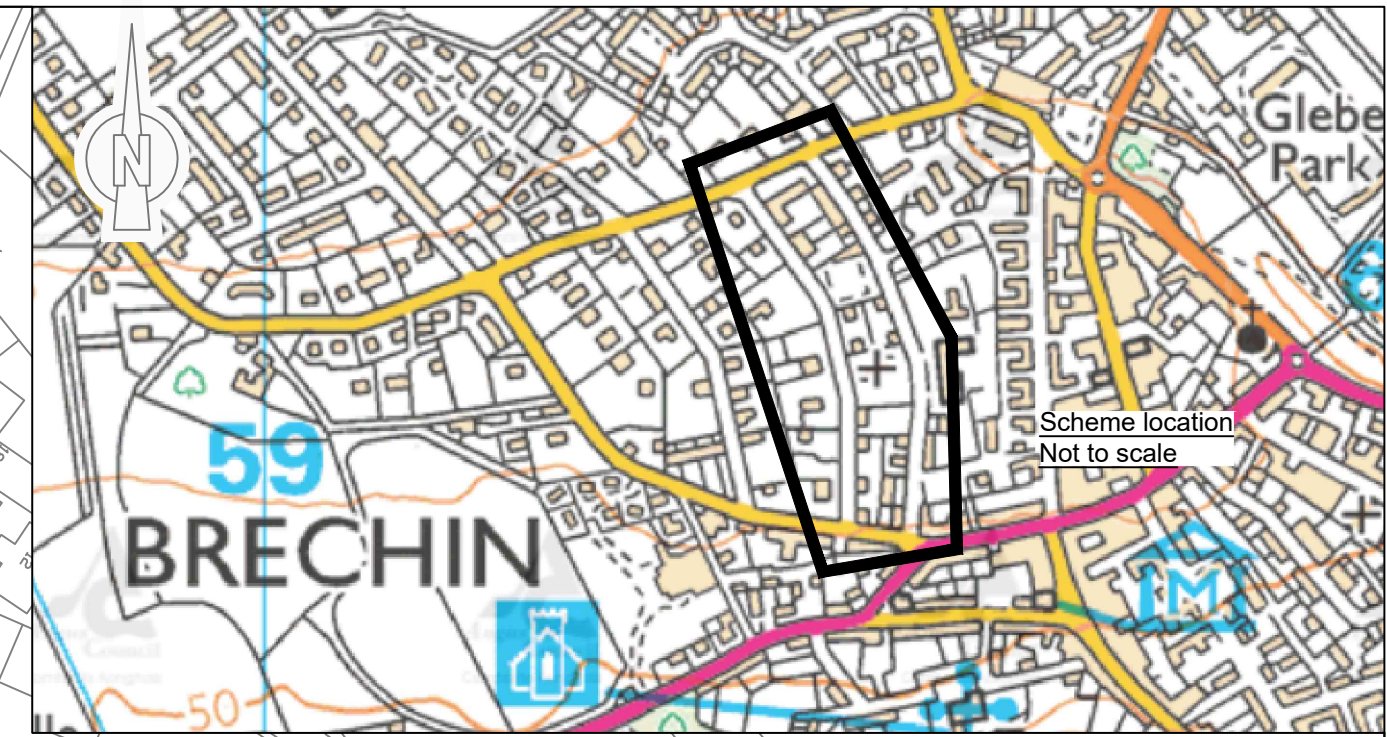


Scale 1:1000

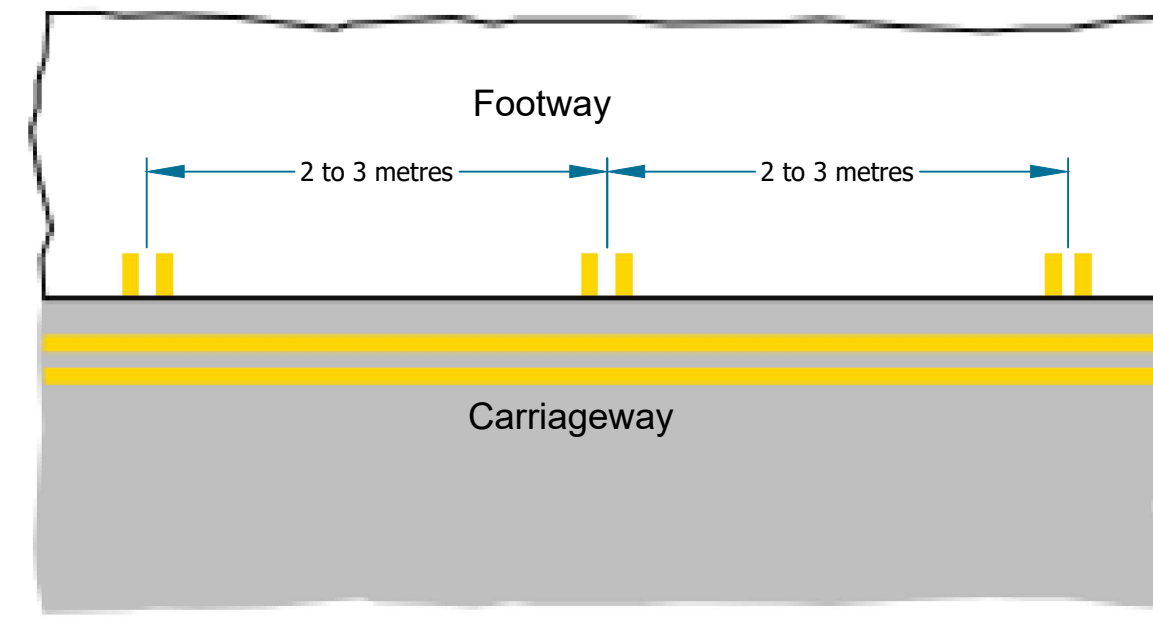

Double yellow lines 75mm wide to dia.1018.1 to be renewed on new kerb alignment and to have 100mm wide kerb blips to dia. 1020.1 to be laid 10metres either side of the junction on Latch Road as well as 10metres into St Andrew Street on both sides

Double yellow lines 75mm wide to dia.1018.1 and kerb blips to dia. 1020.1 to be laid 10metres either side of Argyll Street on Latch Road as well as 20metres into Argyll Street on the northeast side and 10metres on the southwest side

52 metres of dyl, 9 sets of kerb blips

40metres of dyl, 7 sets of kerb blips

40metres of dyl, 7 sets of kerb blips

40metres of dyl, 7 sets of kerb blips

Existing double yellow lines to be supplemented by kerb blips to dia. 1020.1, both sides of Airrie Street and St Andrew Street

Existing double yellow lines to be supplemented by kerb blips to dia. 1020.1, both sides of Airrie Street and Argyll Street

Existing double yellow lines to be supplemented by kerb blips to dia. 1020.1, both sides of Airrie Street and St Andrew Street

This map is reproduced from the Ordnance Survey material with the permission of Ordnance Survey on behalf of the Controller of Her Majesty's Stationery Office. Ordnance Survey material is Crown Copyright and may lead to prosecution or civil proceedings. Angus Council 110023404-2023

NOTES
1. Refer to pre-construction information.

Drawing Size: A1	Plotting Scale: As Shown	Status: DRAFT	<p>Angus Council TECHNICAL & PROPERTY SERVICES Engineer-Head of Tech & Property Services</p>	Project Title: SCHOOL FRIENDLY ZONE, MANSFIELD PRIMARY SCHOOL, BRECHIN
Drawn By:	Checked By:	Approved By:		Drawing Title: Road markings
Date:	Date:	Date:	<p>TRAFFIC SECTION Angus House Ordnancebank Forfar DD8 1AN</p> <p>Tel: 03452 77778 Web: angus.gov.uk</p>	Project No: 23/04/2024
Issue: DESIGN	Path & Filename:		Revision: 100002	Rev 2